


Location Plan
1 : 1250



Existing Site Plan
1 : 200

Note:
All Dimensions Are Approximate
And TBC On Site By Contractor

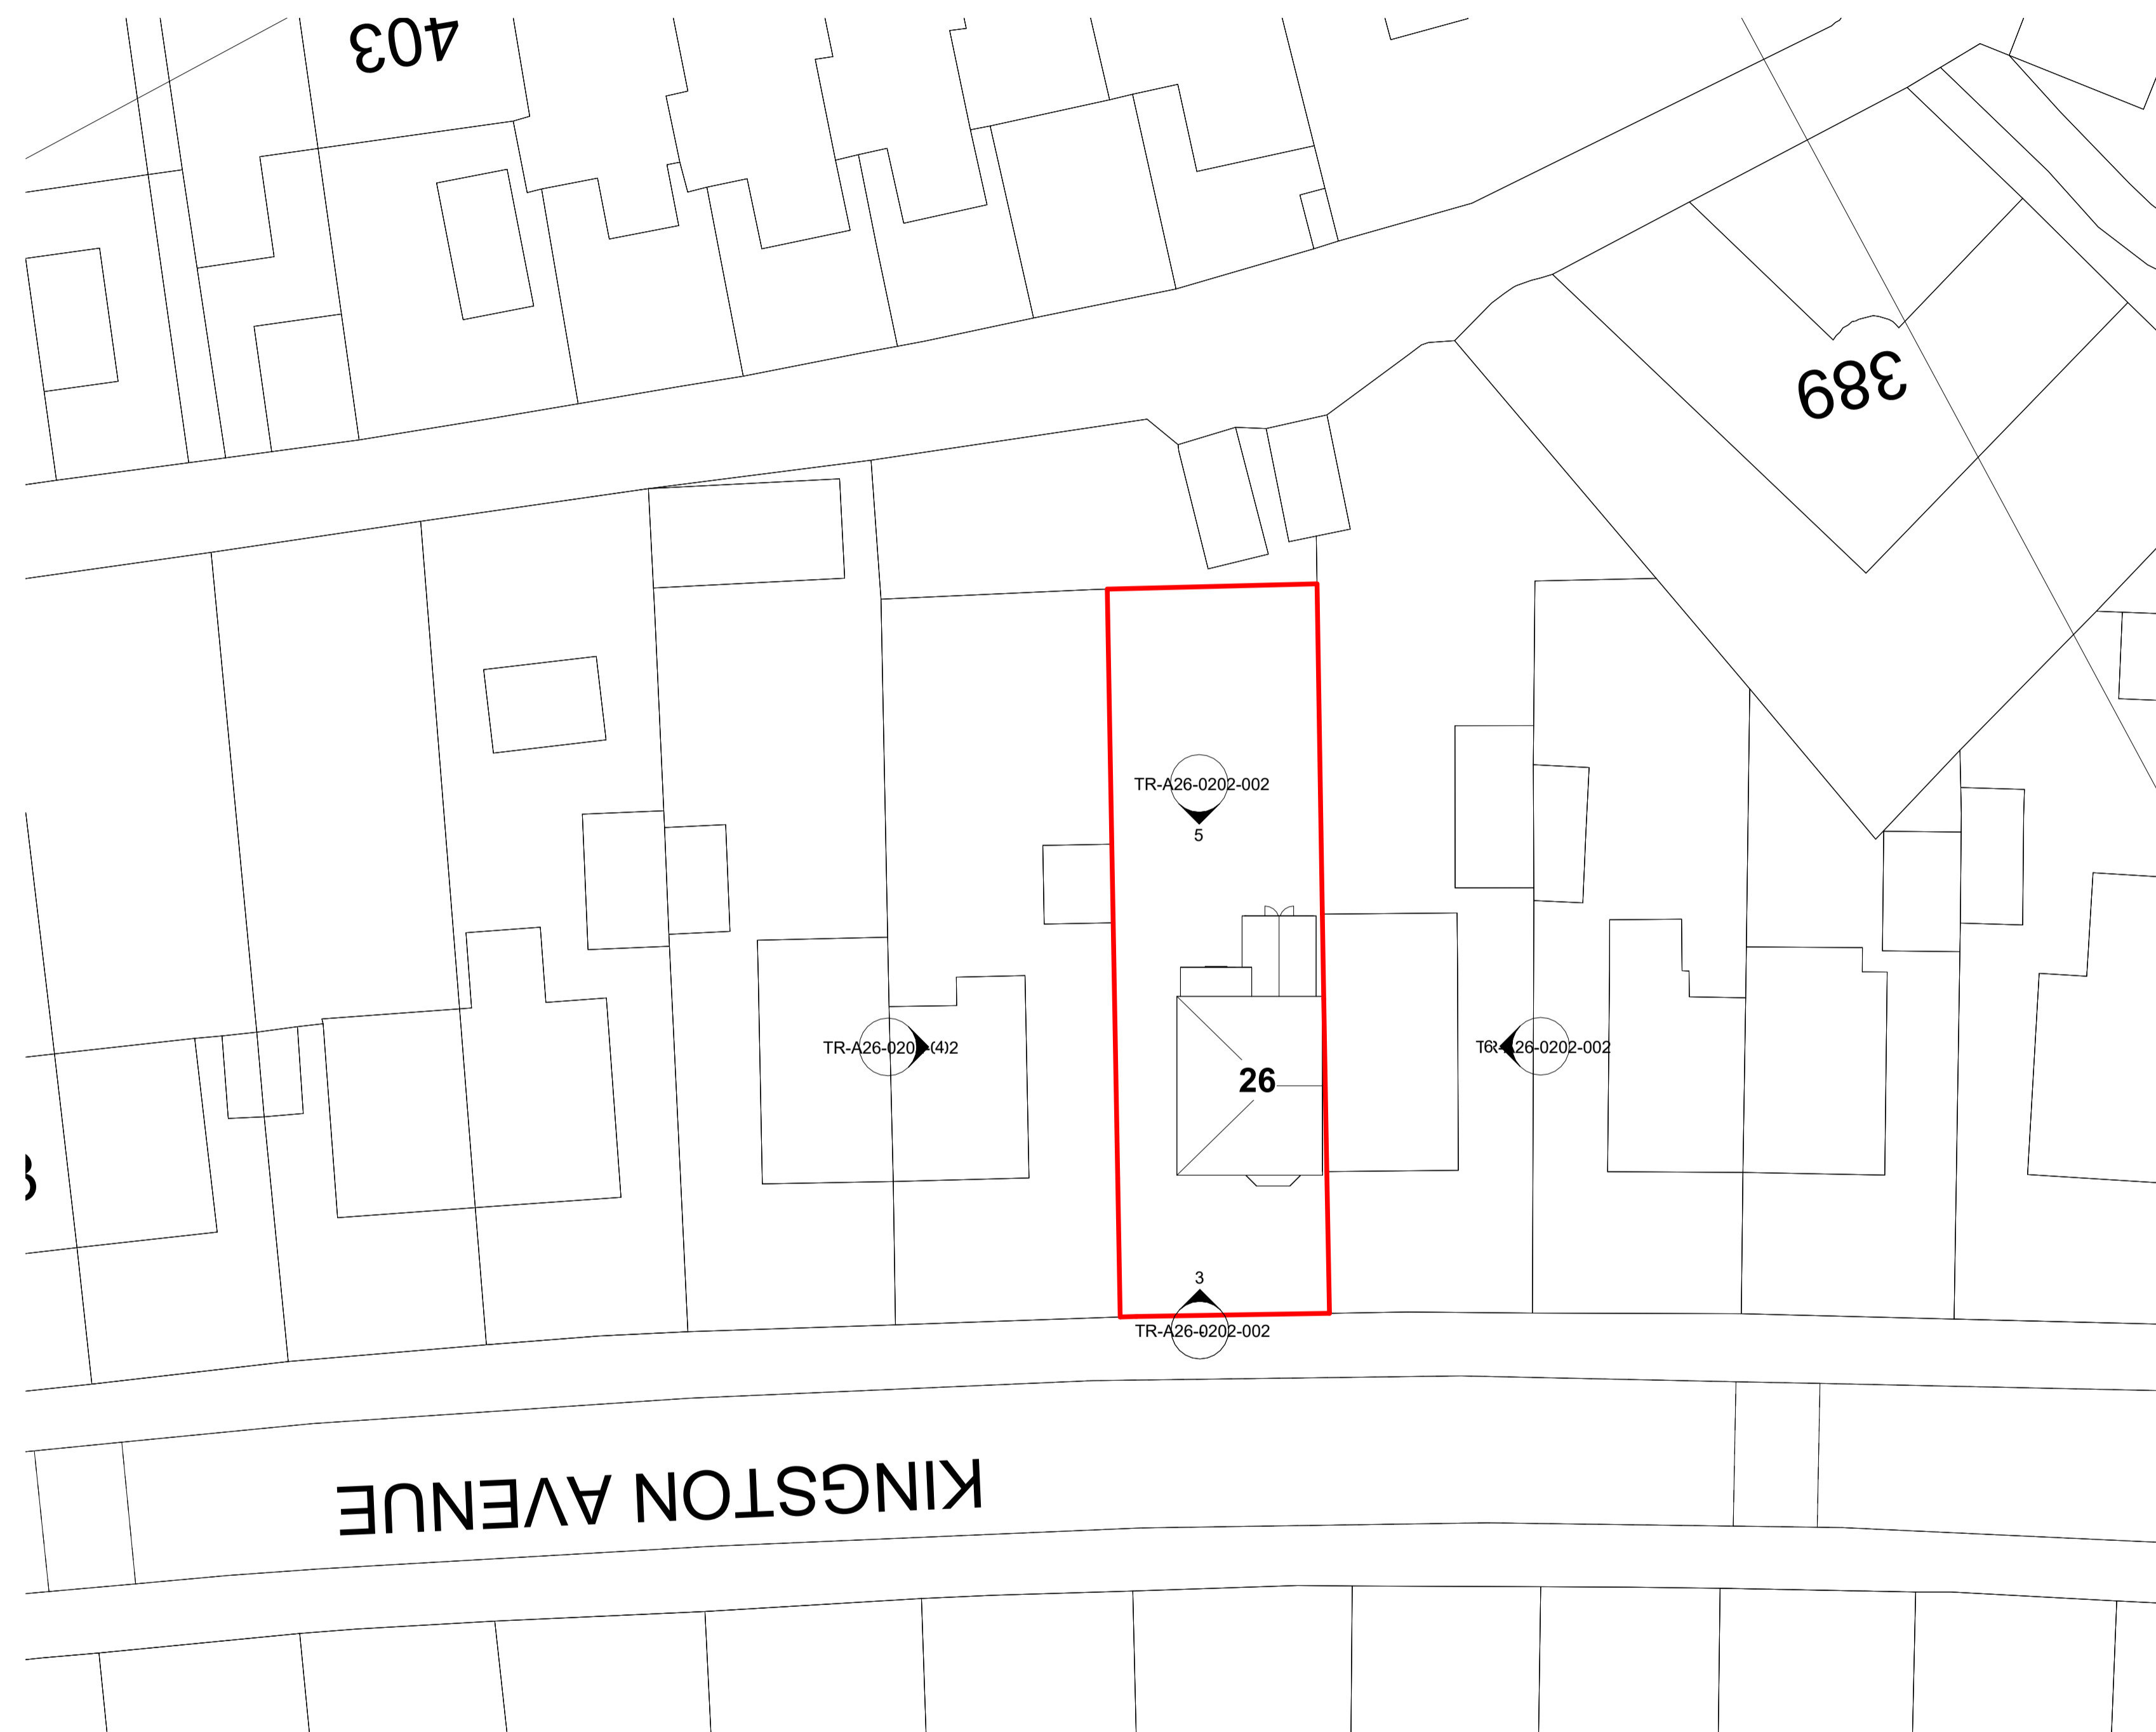

Project Name
26 Kingston Avenue, Huddersfield, HD5 9HH

Drawing Title:
Location & Existing Site Plan-Option 1

Drawing Number: TR-A26-0202-001
Scale: As indicated@A1

Date: 03/03/26
Revision: 1

Drawn By: AM
Checked by: JA

Reason For Issue:
Planning