


**Location Plan**  
1 : 1250



**Proposed Site Plan**  
1 : 200

**Note:**  
All Dimensions Are Approximate  
And TBC On Site By Contractor

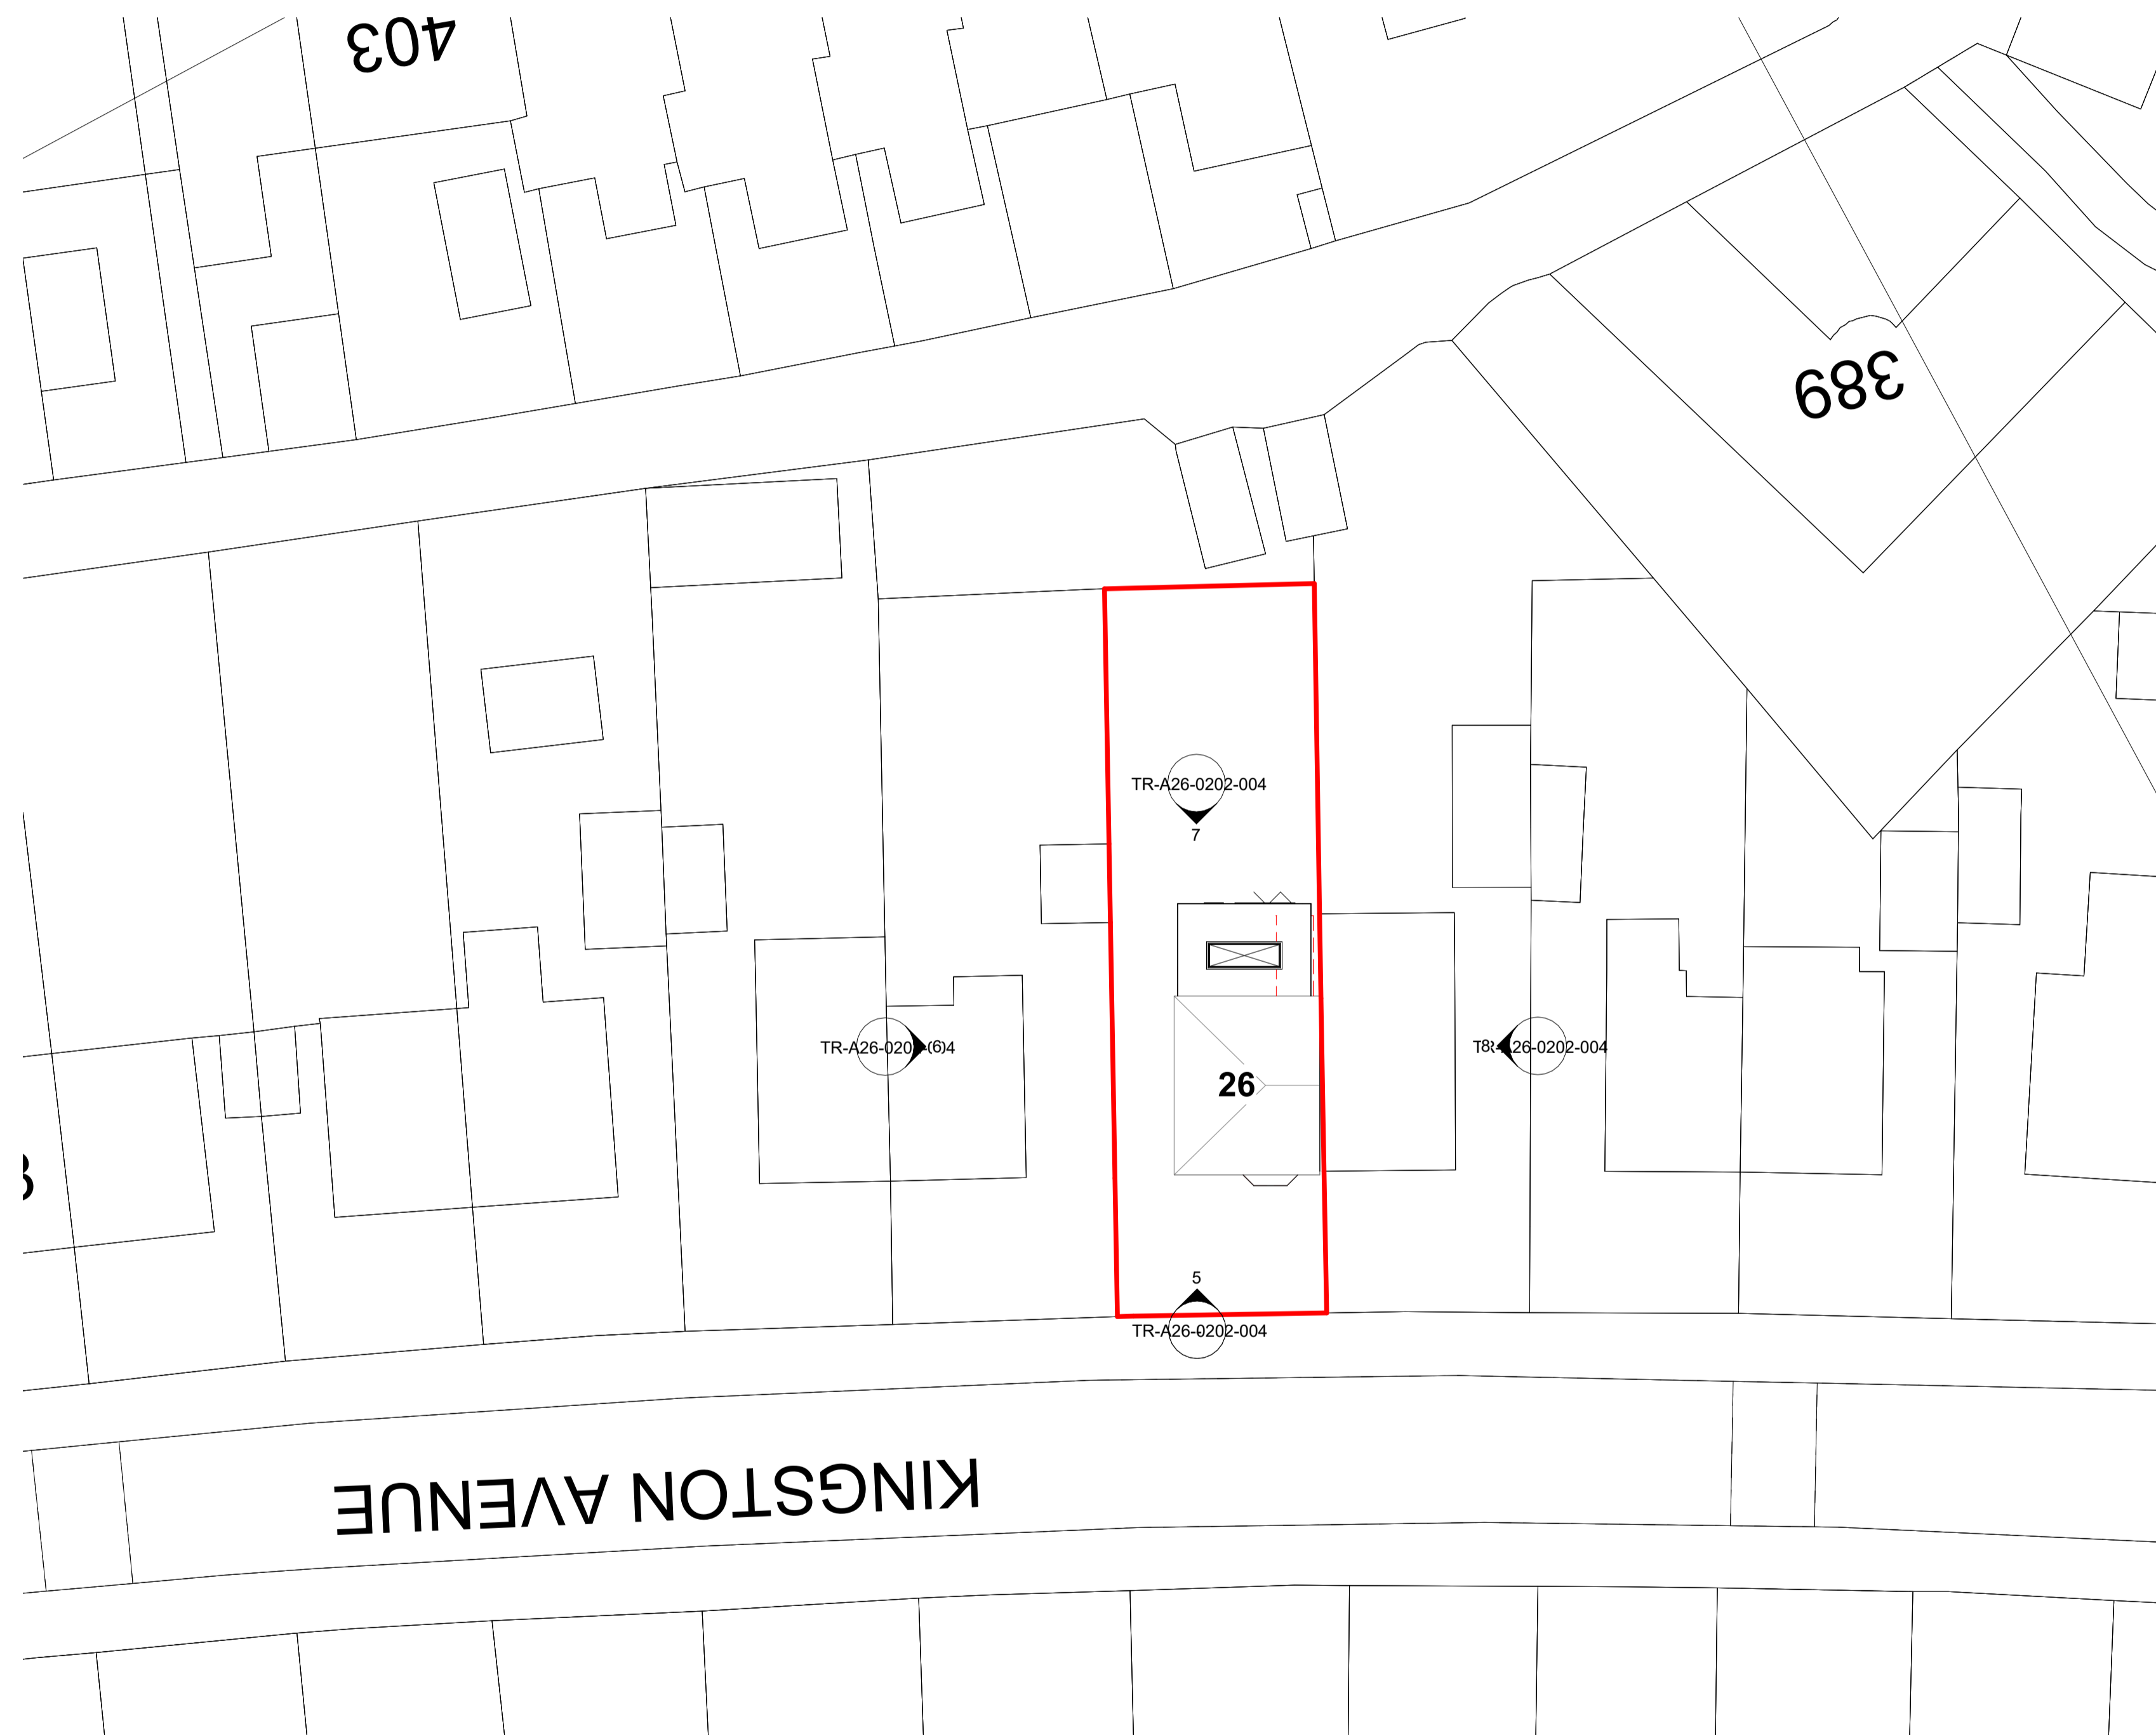

**Project Name**  
26 Kingston Avenue, Huddersfield, HD5 9HH

Drawing Title:  
Location & Proposed Site Plan-Option 1

Drawing Number: TR-A26-0202-003  
Scale: As indicated@A1

Date: 03/03/26  
Revision: 1

Drawn By: AM  
Checked by: JA

Reason For Issue:  
Planning