


* All replacement windows on the
 second floor to be escape windows

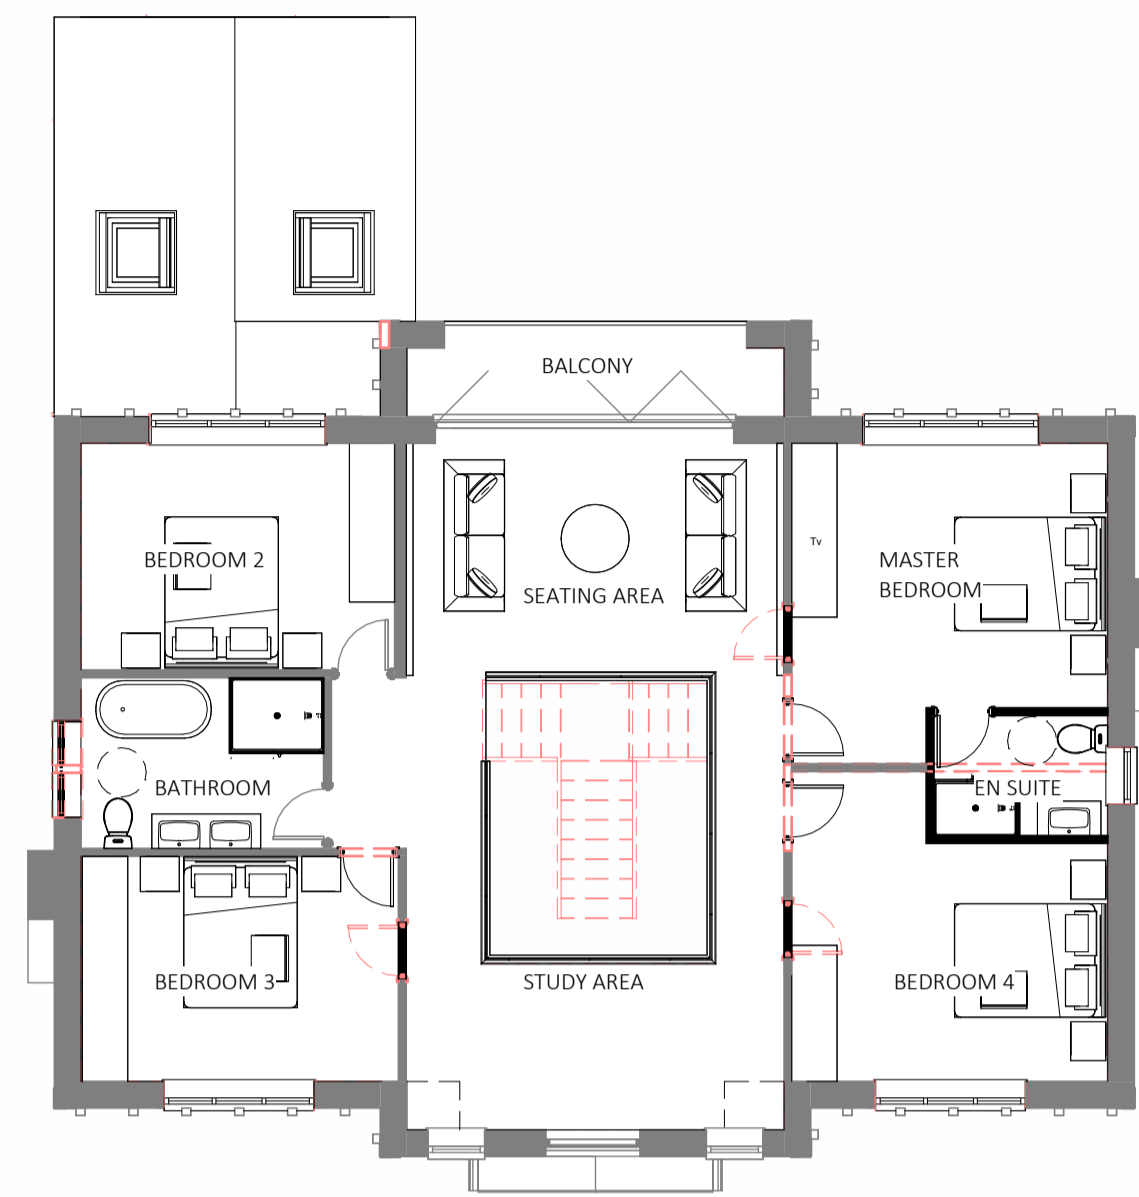

2 Proposed First Floor Plan
 1 : 100


Replacement windows to be uPVC colour:
 black. Escape windows to be provision on
 second floor habitable rooms.



3 Proposed Front Elevation
 1 : 100



4 Proposed North - West Elevation
 1 : 100

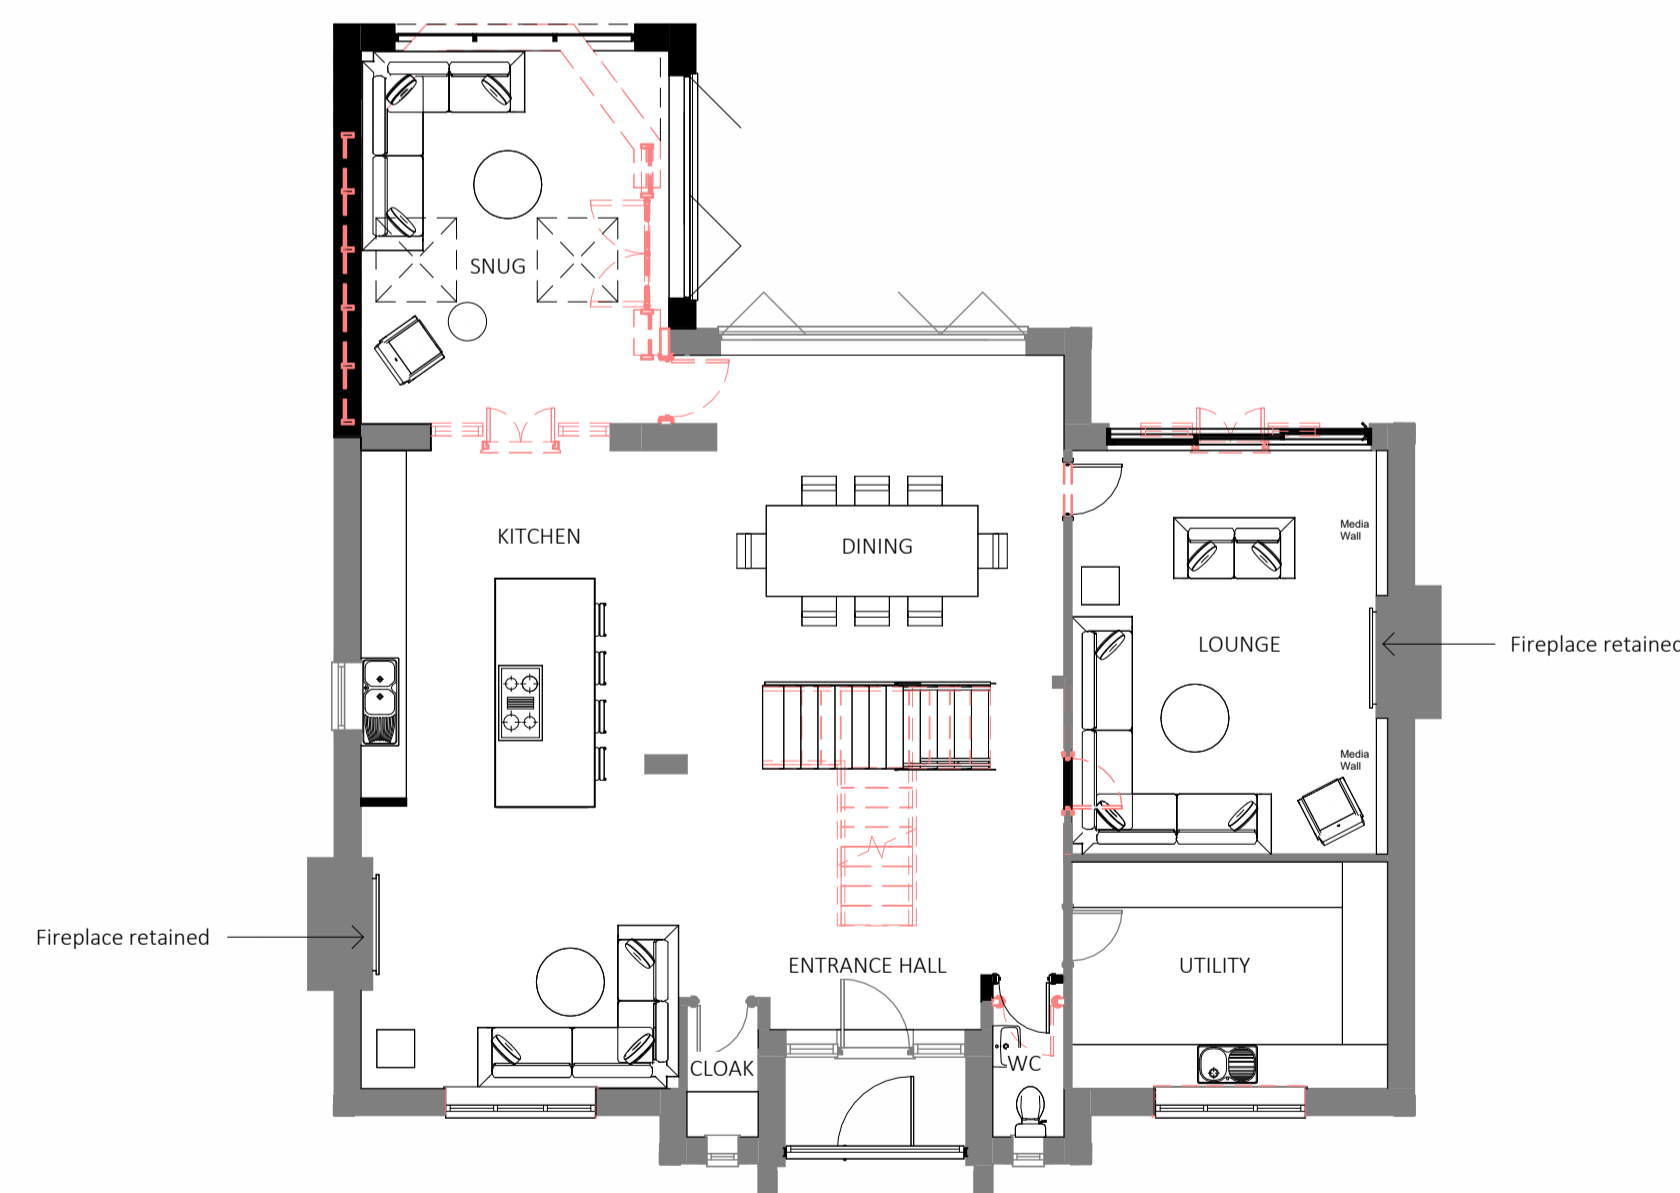

1 Proposed Ground Floor Plan
 1 : 100



5 Proposed Rear Elevation
 1 : 100

New gable roof
 construction and
 supporting columns

New external
 wall formed to
 eaves



6 Proposed South-East Elevation
 1 : 100

rev	description	drawn	auth	date
DO NOT SCALE OFF THIS DRAWING				

ACUMEN
 Designers & Architects

acumenarchitects.co.uk 01484 546 000
 Headrow House, Old Leeds Road, Huddersfield, Huddersfield HD1 1SG

Client
 MR J PALUBICKI

Project
 26A PENISTONE ROAD

Project No 2969	Drawing No (100)03	Rev
--------------------	-----------------------	-----

Description
 PROPOSED PLANS AND ELEVATIONS

Scale 1 : 100 @ A1	Date Drawn JAN 26	Drawn By GH	Authorised By JC
-----------------------	----------------------	----------------	---------------------

Purpose of Issue
 Planning Building Regs Tender Construction Comment Info