
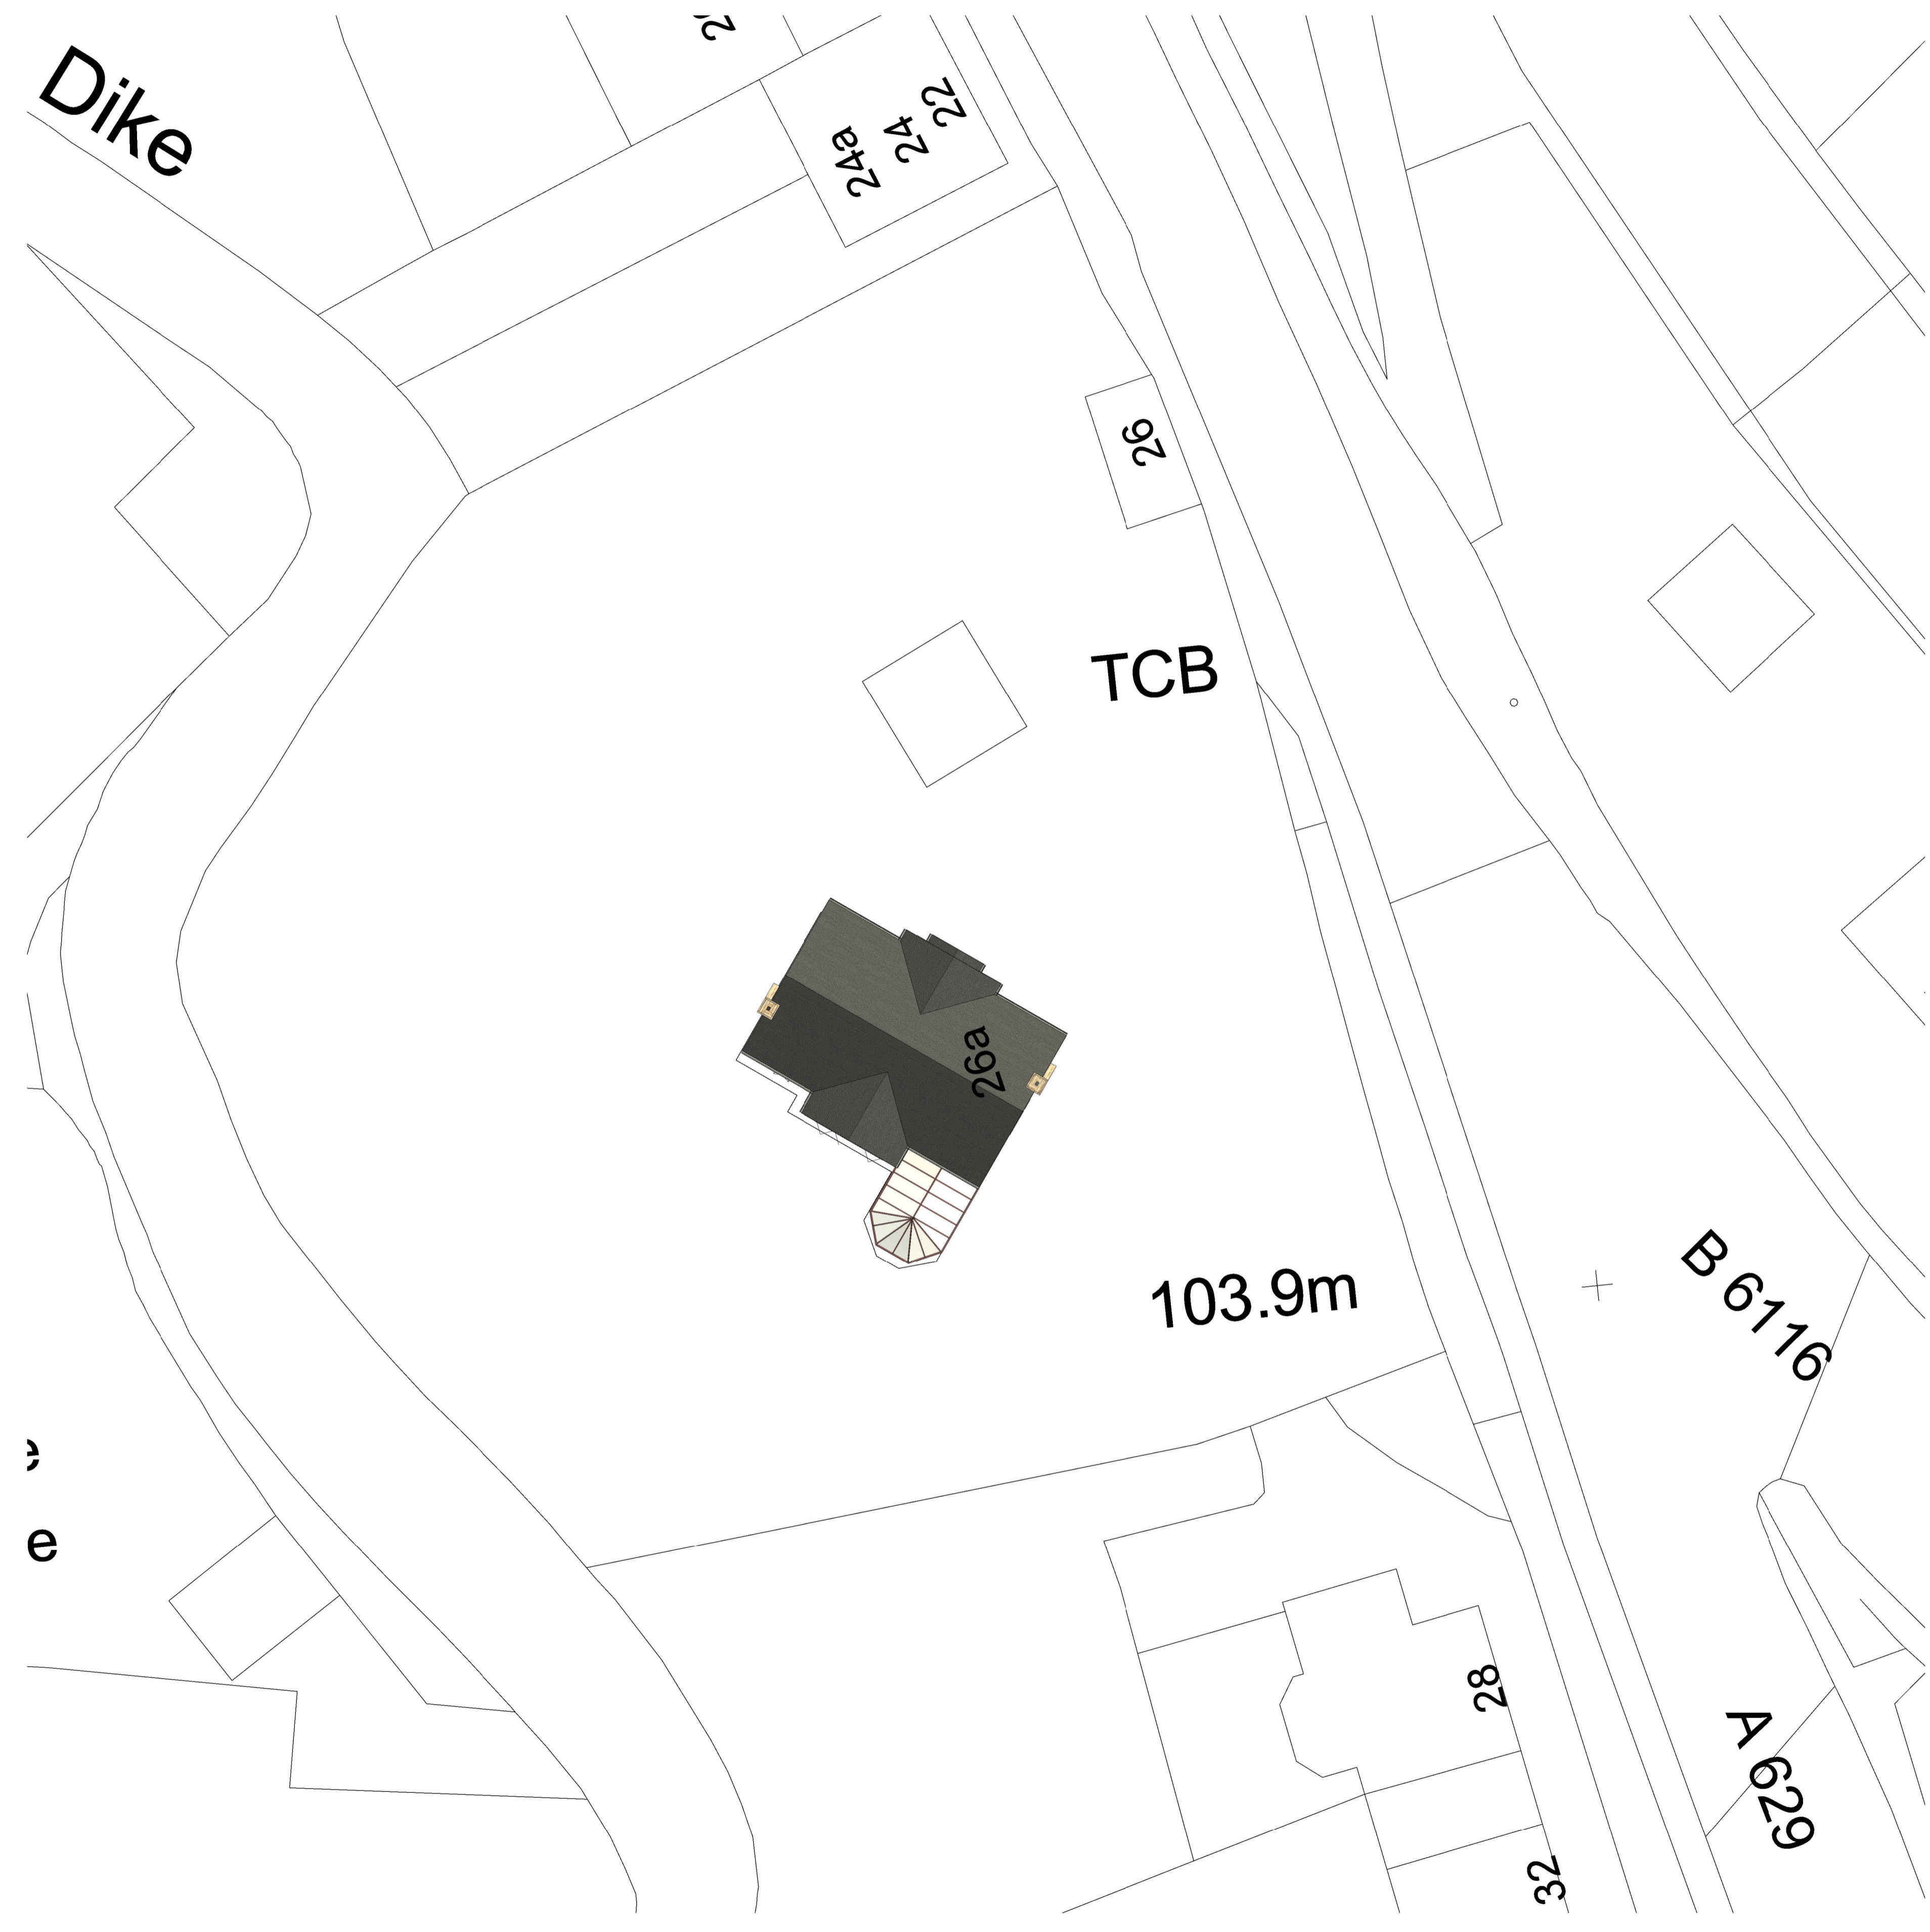


Only figured dimensions should be used.  
 Scaled dimensions should be checked with the Architect.  
 This drawing together with the design, is the property and copyright  
 of the Architect and must not be reproduced without written  
 permission

 

**1 Existing Site Plan**  
 1 : 200

rev	description	drawn	auth	date
DO NOT SCALE OFF THIS DRAWING				

**ACUMEN**  
 Designers & Architects

acumenarchitects.co.uk 01484 546 000  
 Headrow House, Old Leeds Road, Huddersfield, Huddersfield HD1 1SG

Client  
**MR J PALUBICKI**

Project  
**26A PENISTONE ROAD**

Project No	Drawing No	Rev
2969	(100)02	

Description  
**EXISTING SITE PLAN**

Scale	Date Drawn	Drawn By	Authorised By
1 : 200 @ A1	JAN 26	GH	JC

Purpose of Issue  
 Planning  Building Regs  Tender  Construction  Comment  Info