
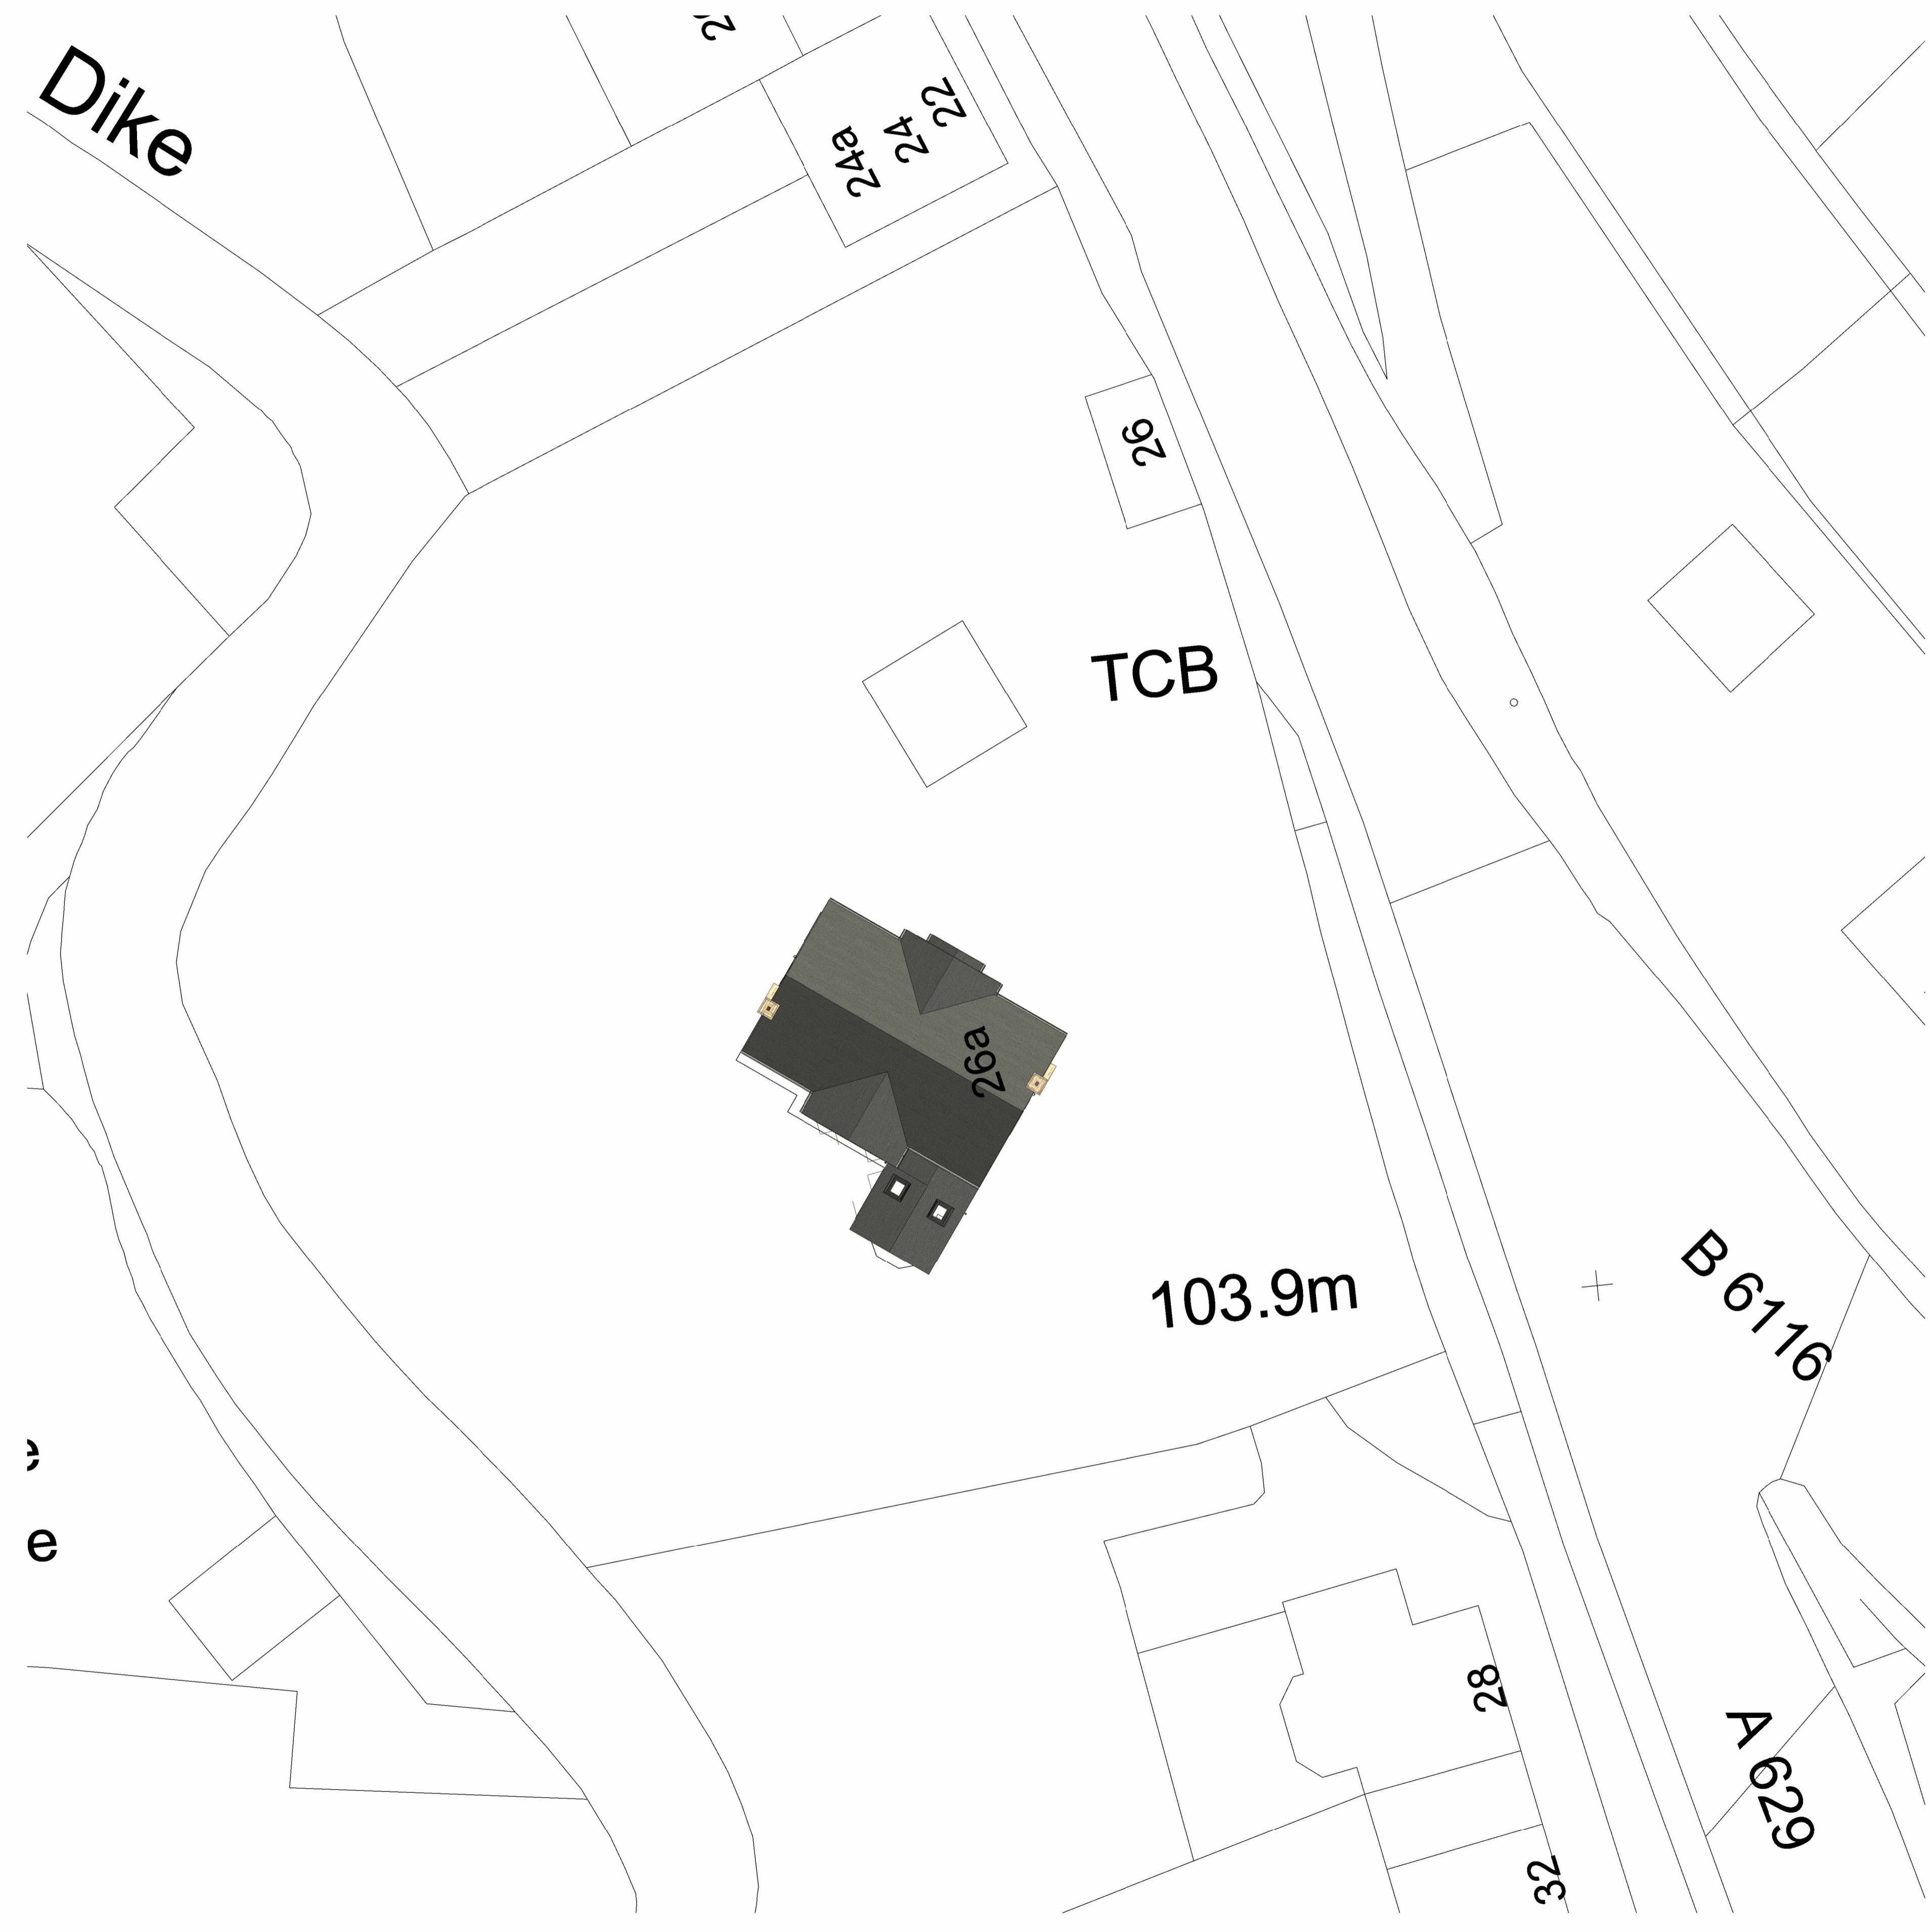


Only figured dimensions should be used.  
 Scaled dimensions should be checked with the Architect.  
 This drawing together with the design, is the property and copyright  
 of the Architect and must not be reproduced without written  
 permission

 

**1** Existing Site Plan Copy 1  
 1 : 200

rev	description	drawn	auth	date
DO NOT SCALE OFF THIS DRAWING				

**ACUMEN**  
 Designers & Architects

acumenarchitects.co.uk 01484 546 000  
 Headrow House, Old Leeds Road, Huddersfield, Huddersfield HD1 1SG

Client  
 MR J PALUBICKI

Project  
 26A PENISTONE ROAD

Project No 2969	Drawing No (100)04	Rev
--------------------	-----------------------	-----

Description  
 PROPOSED SITE PLAN

Scale 1 : 200 @ A1	Date Drawn JAN 26	Drawn By GH	Authorised By JC
-----------------------	----------------------	----------------	---------------------

Purpose of Issue  
 Planning  Building Regs  Tender  Construction  Comment  Info