



Only figured dimensions should be used.
 Scaled dimensions should be checked with the Architect.
 This drawing together with the design, is the property and copyright
 of the Architect and must not be reproduced without written
 permission.

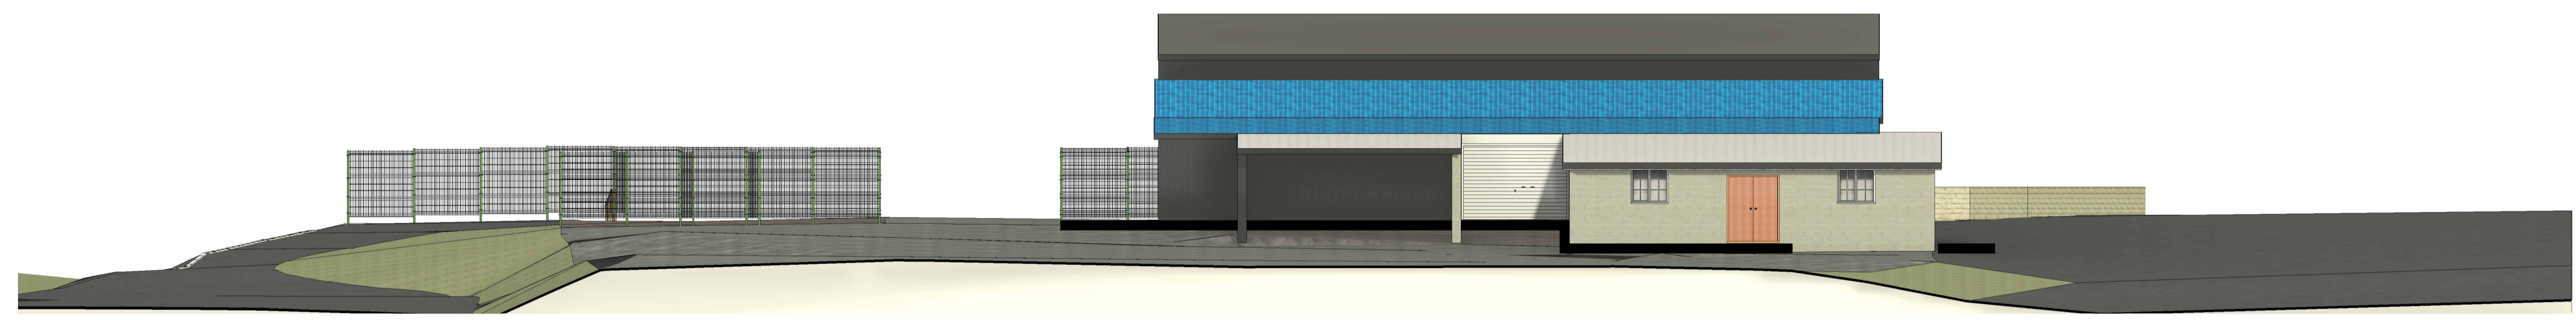


North Elevation
 1 : 100




South Elevation
 1 : 100

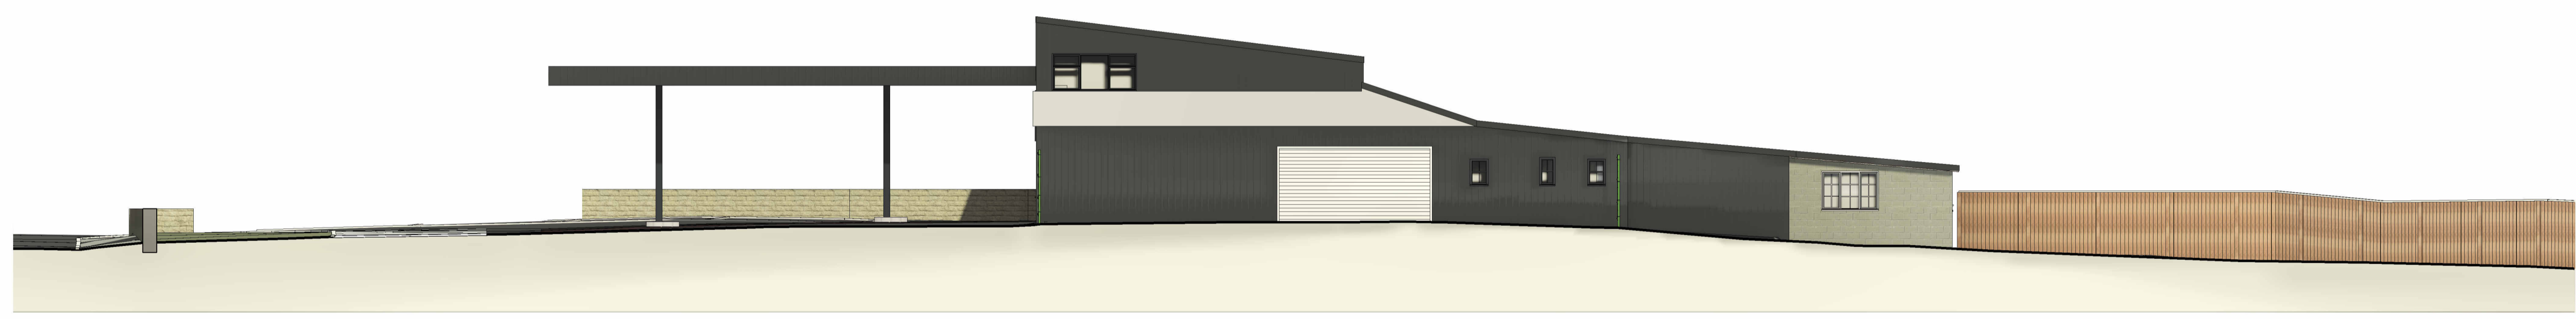

West Elevation
 1 : 100

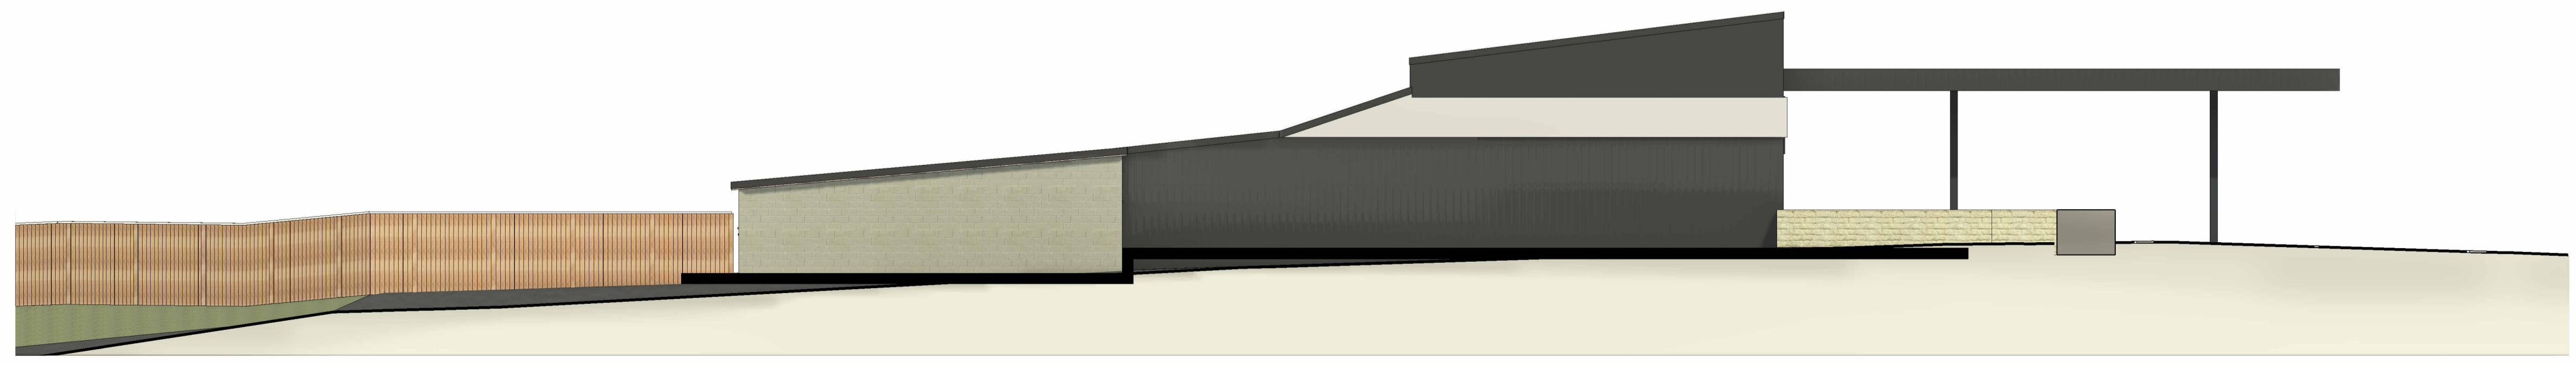

East Elevation
 1 : 100

rev	description	drawn	auth	date
DO NOT SCALE OFF THIS DRAWING				
 ACUMEN Designers & Architects <small>acumenarchitects.co.uk 01484 544 000</small> <small>Headrow House, Old Leeds Road, Huddersfield, Huddersfield HD1 1SQ</small>				
Client ATLAS RETAILERS				
Project PETROL FILLING STATION & SHOP AT ROCKWOOD GARAGE, 7 WAKEFIELD ROAD				
Project No 2797	Drawing No (100) 02	Rev		
Description Elevations as Existing				
Scale 1 : 100 @ A1	Date Drawn 06.12.22	Drawn By AO	Authorised By JC	
Purpose of Issue Planning <input checked="" type="radio"/> Building Regs <input type="radio"/> Tender <input type="radio"/> Construction <input type="radio"/> Comment <input type="radio"/> Info <input type="radio"/>				