

Only figured dimensions should be used.  
 Scaled dimensions should be checked with the Architect.  
 This drawing together with the design, is the property and copyright  
 of the Architect and must not be reproduced without written  
 permission




**North Elevation**  
1 : 100



**South Elevation**  
1 : 100



**West Elevation**  
1 : 100

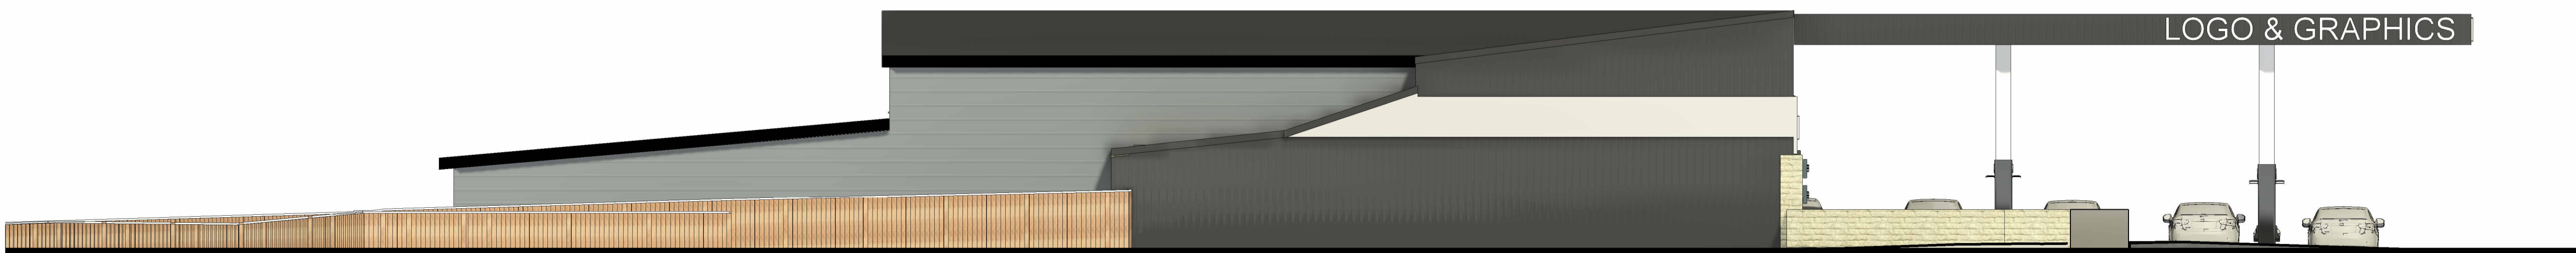

**East Elevation**  
1 : 100

rev	description	drawn	auth	date
DO NOT SCALE OFF THIS DRAWING				

**ACUMEN**  
 Designers & Architects

acumenarchitects.co.uk 01484 546 000  
 Headrow House, Old Leeds Road, Huddersfield, Huddersfield HD1 1SG

Client  
ATLAS RETAILERS LTD

Project  
PETROL FILLING STATION & SHOP AT  
ROCKWOOD GARAGE, & WAKEFIELD ROAD

Project No 2797 Drawing No (100) 05 Rev

Description  
Elevations as Proposed

Scale 1 : 100 @ A1 Date Drawn 22.12.25 Drawn By AO Authorised By JC

Purpose of Issue  
 Planning  Building Regs  Tender  Construction  Comment  Info