

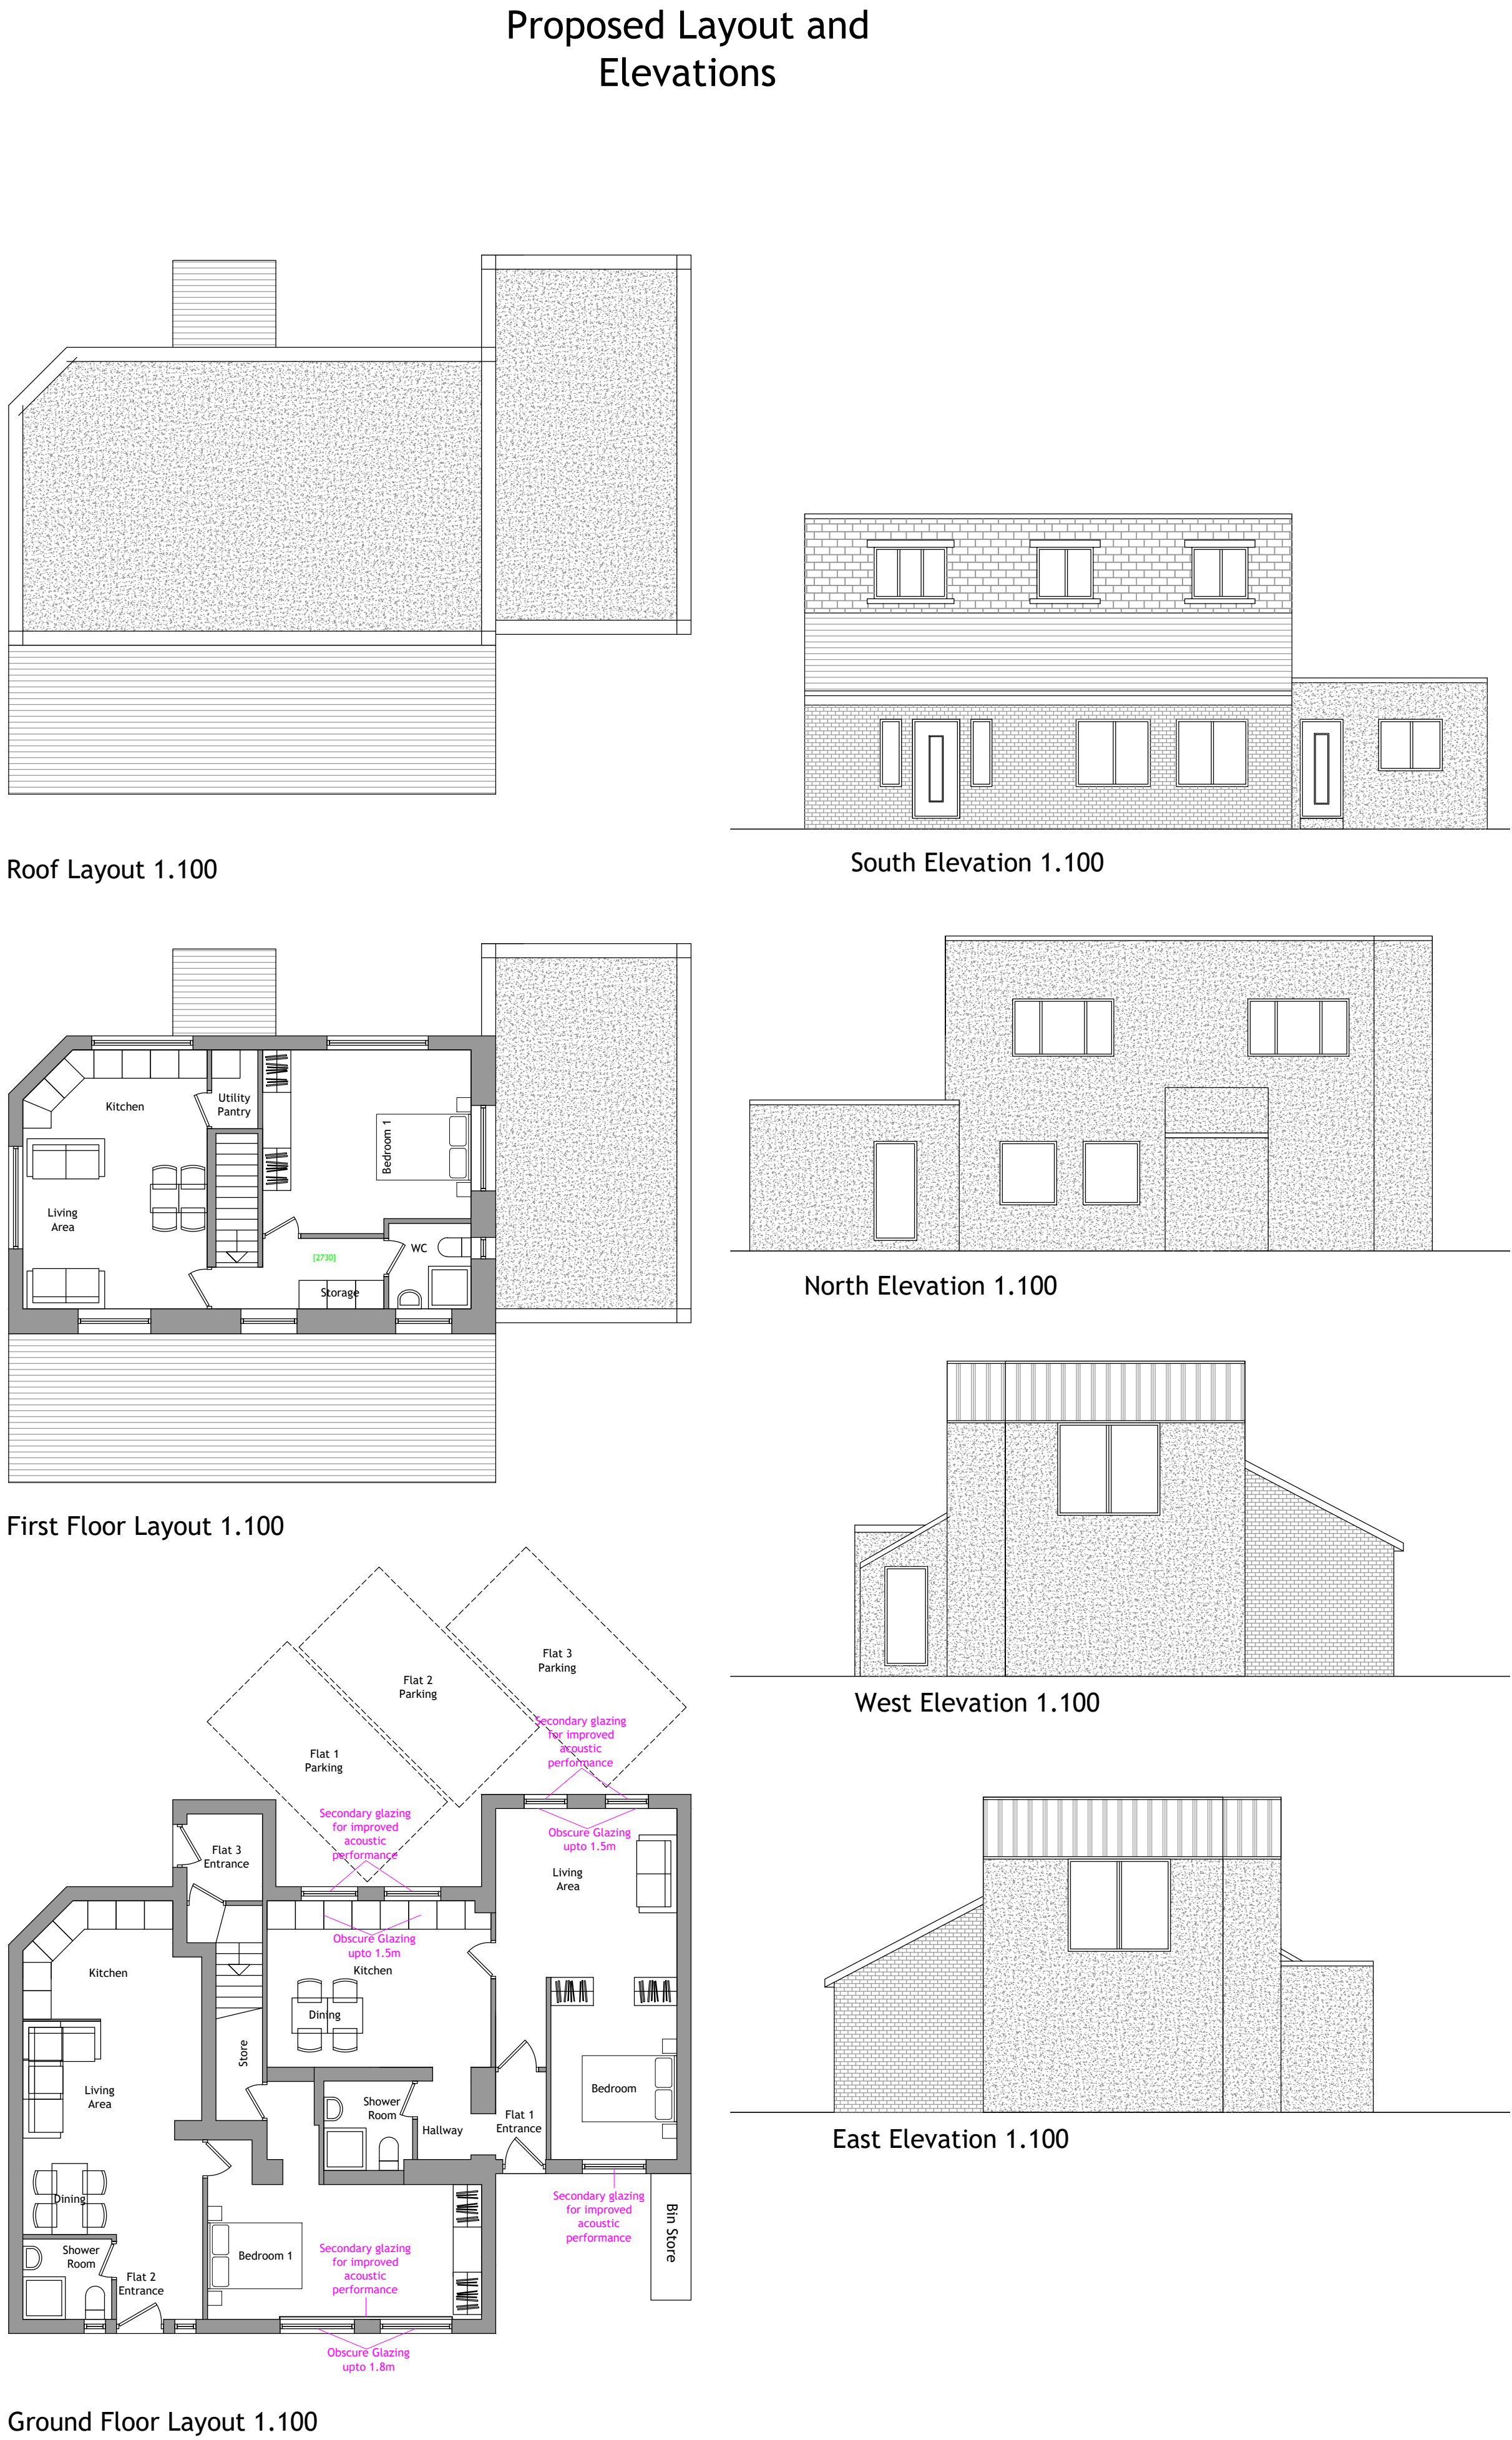


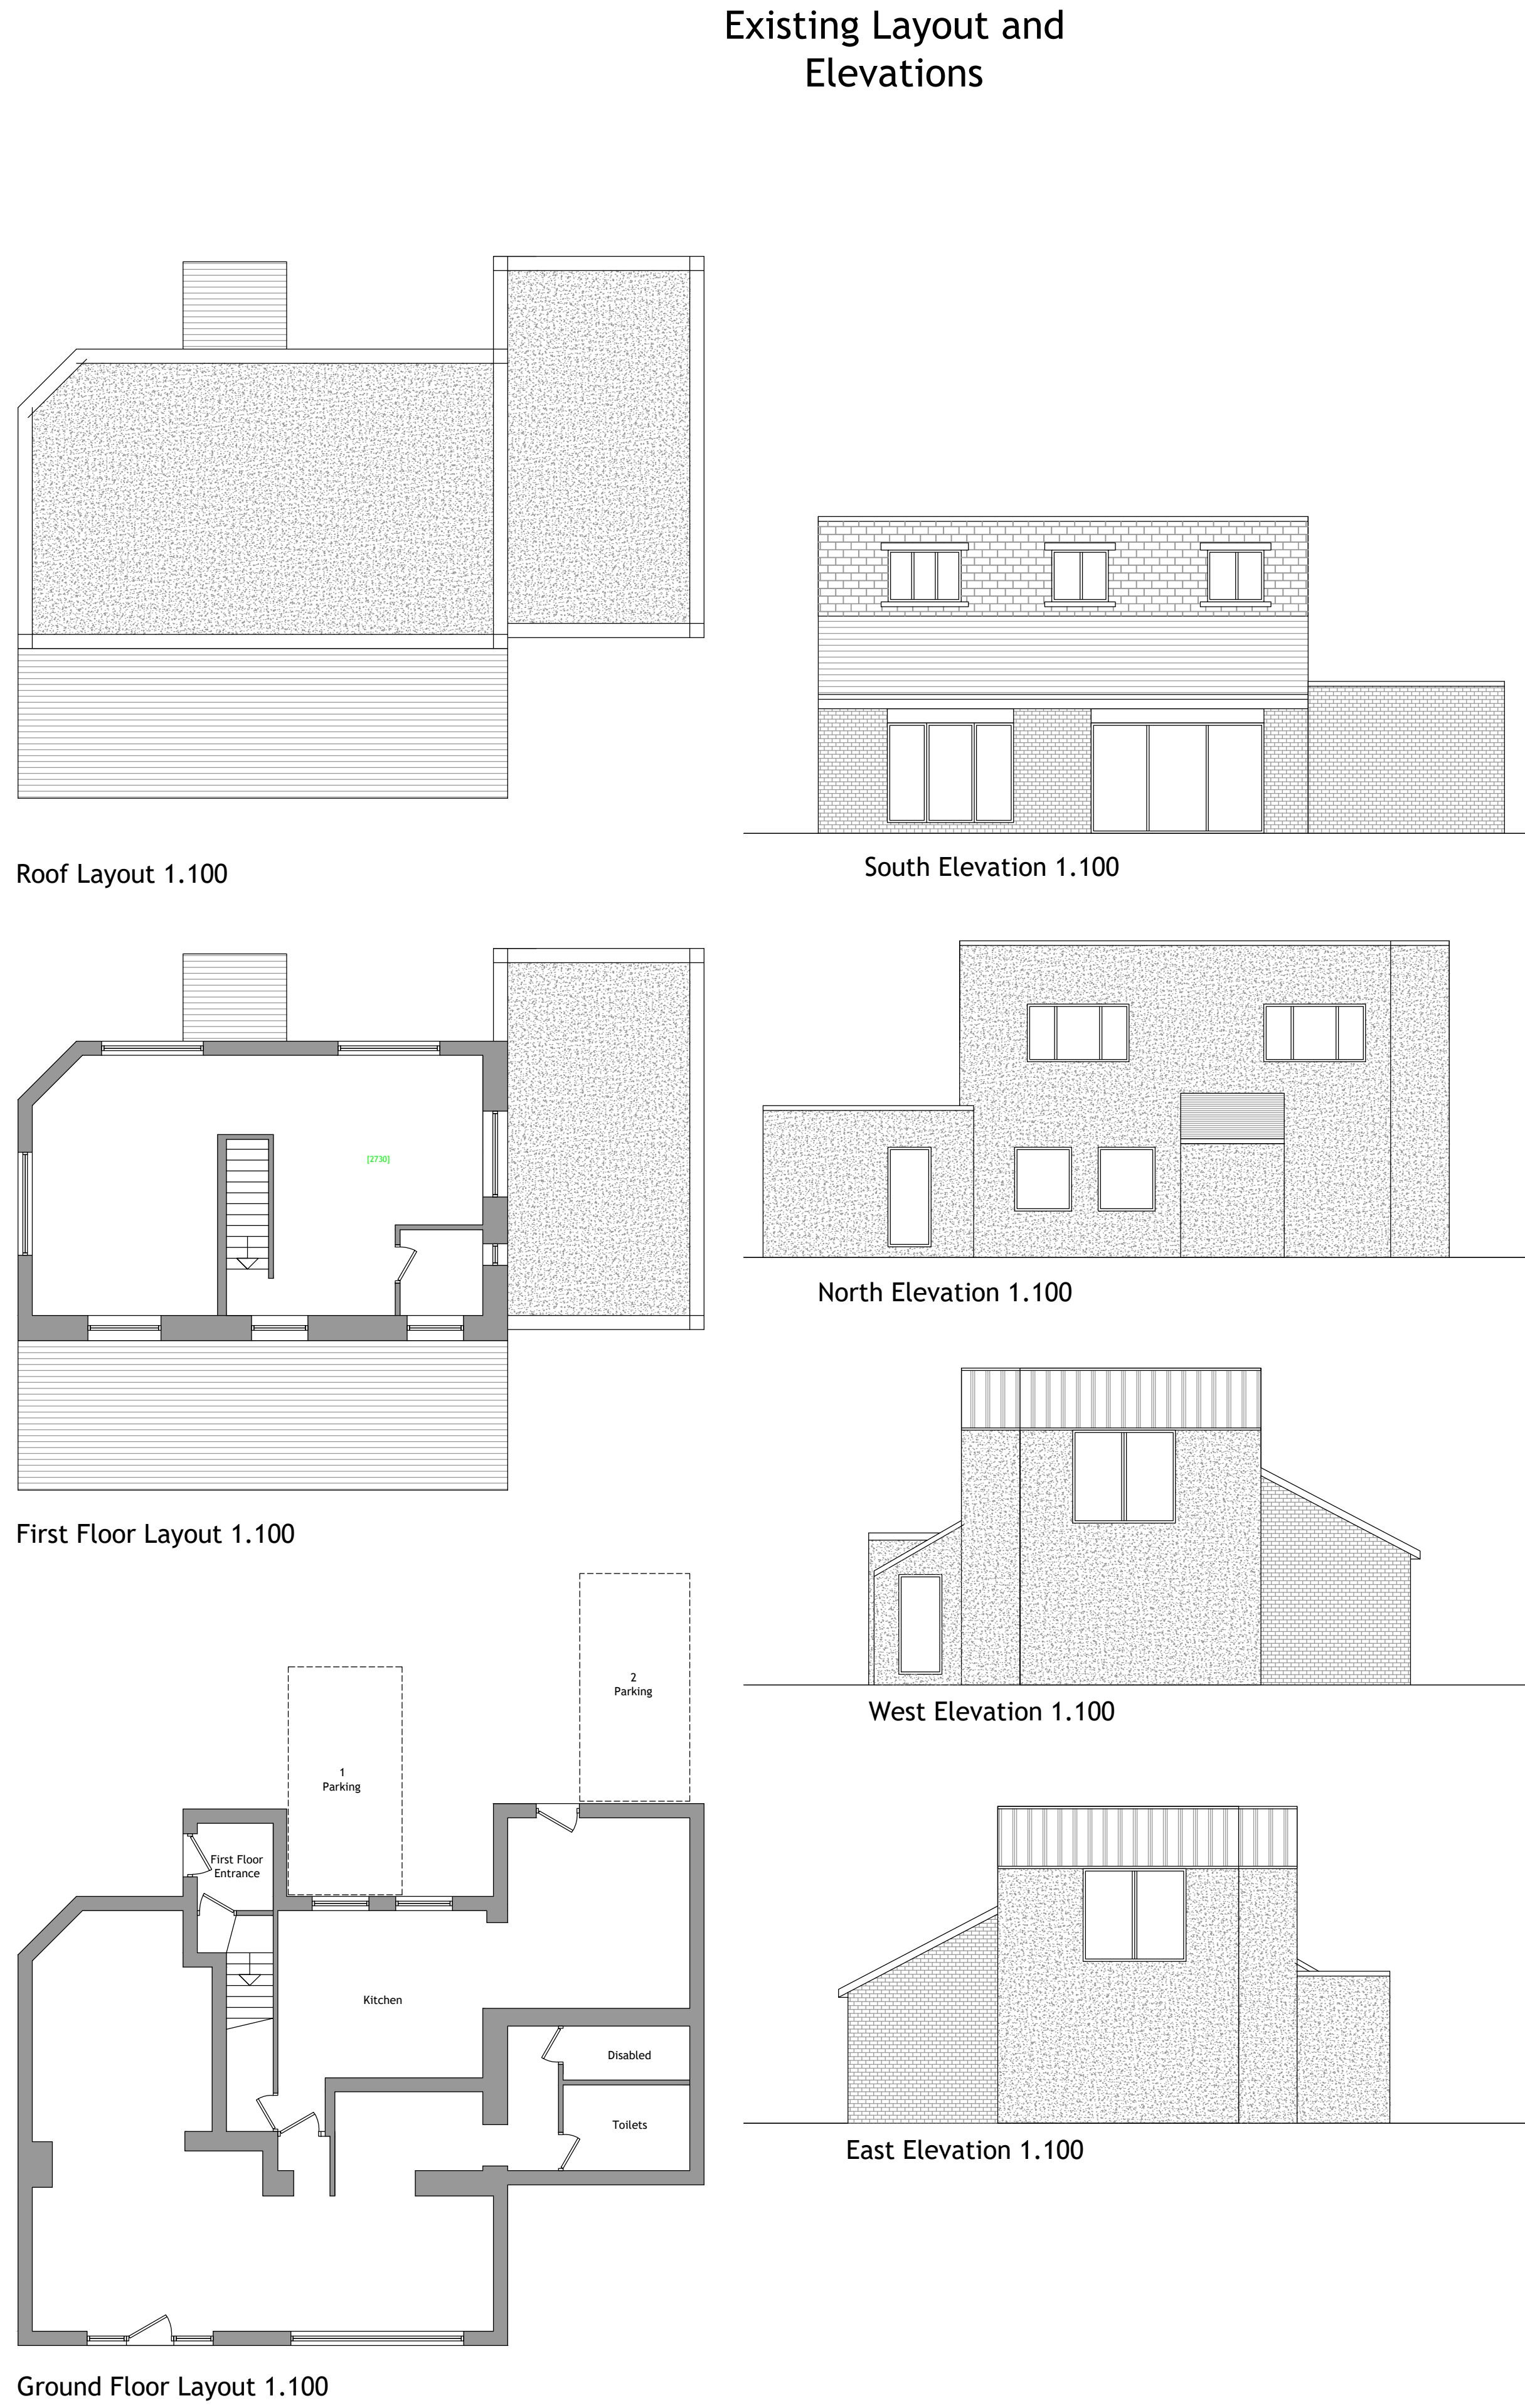


Written dimensions on these drawings shall take precedence over scaled dimensions. Contractors shall verify and be responsible for all dimensions and conditions on the project and UHD Architectural Services must be notified of any variations from the dimensions and conditions shown by these drawings prior to commencement of any work. All contractors are deemed to have made themselves aware of site conditions prior to entering into any contract.

A1	1:50	1m	2	3	4	5
A3	1:100					

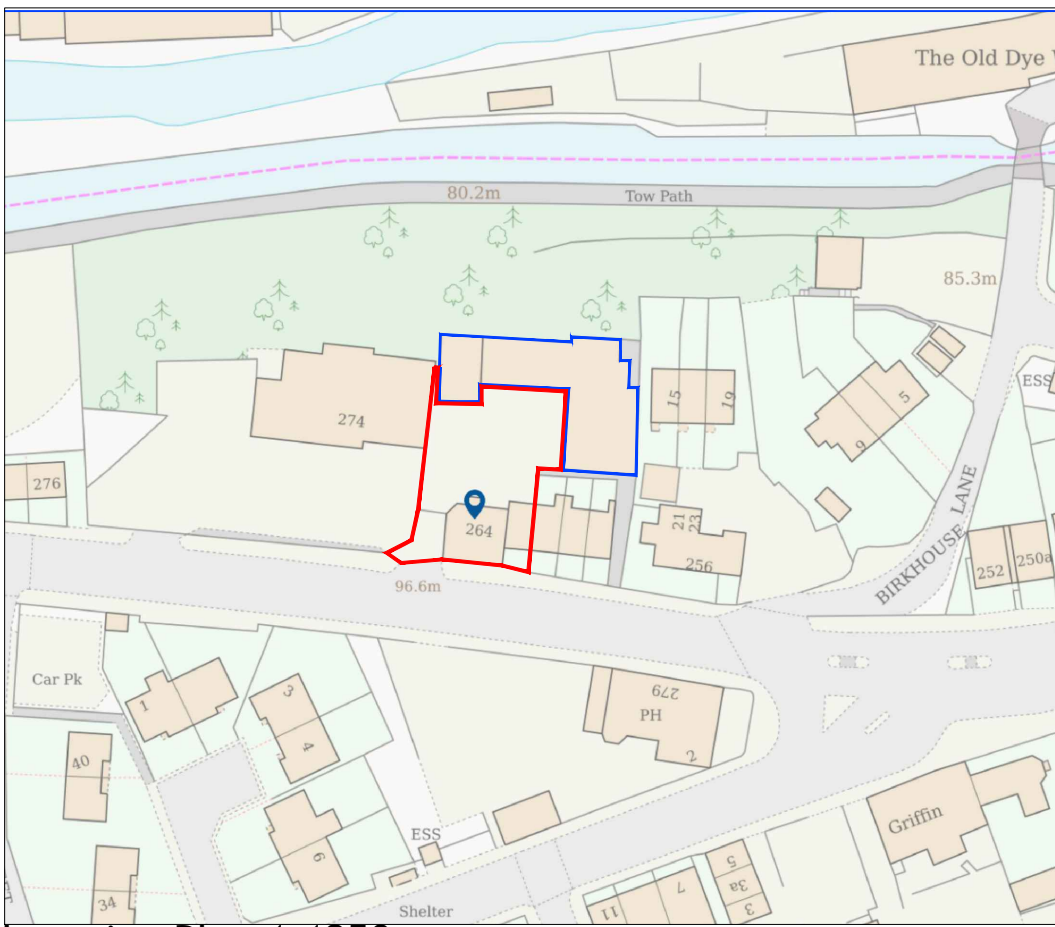

Location Plan 1.1250

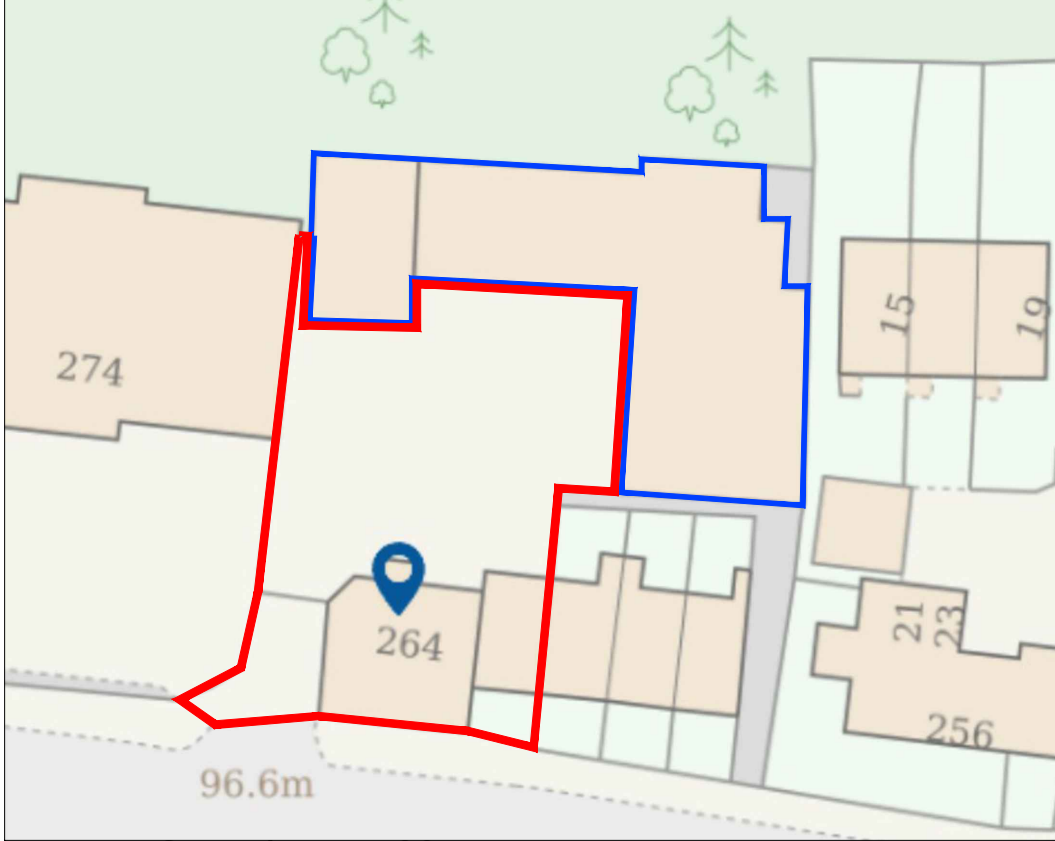


Existing Site Plan 1.500



Proposed Site Plan 1.500

REV	DESCRIPTION	DATE	DRAWN
-----	-------------	------	-------

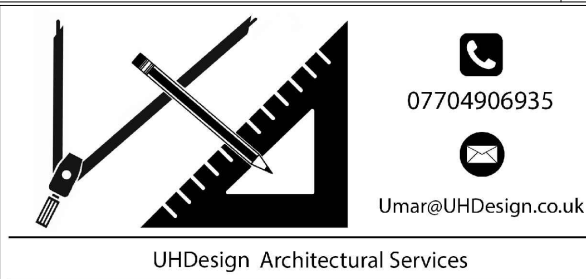

CLIENT	Mr Mohammad Mehmood Siddiq		
ADDRESS	264 Manchester Road Huddersfield, HD4 5AA		
PROJECT	Change of Use and formation of 3 Flats		
DRAWING	Existing & Proposed Layout & Elevations		
DRAWN	UH	DATE	Aug 25
DWG No.	2604/01A		
STATUS	PLANNING		
SCALE	1.50@A1		