




AS EXISTING

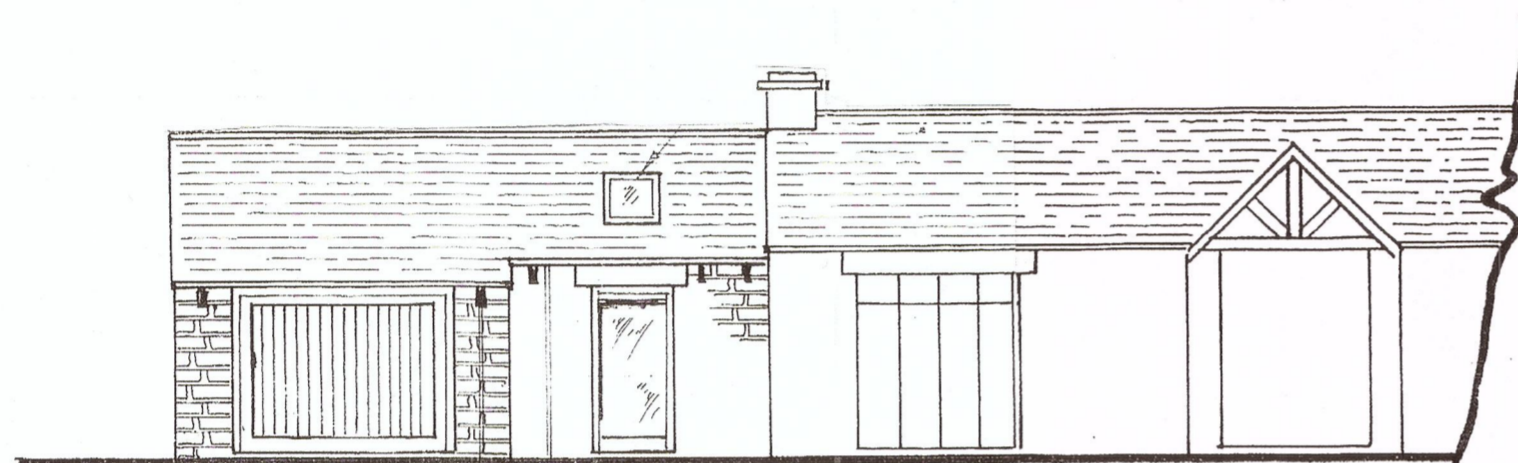


WEST ELEVATION

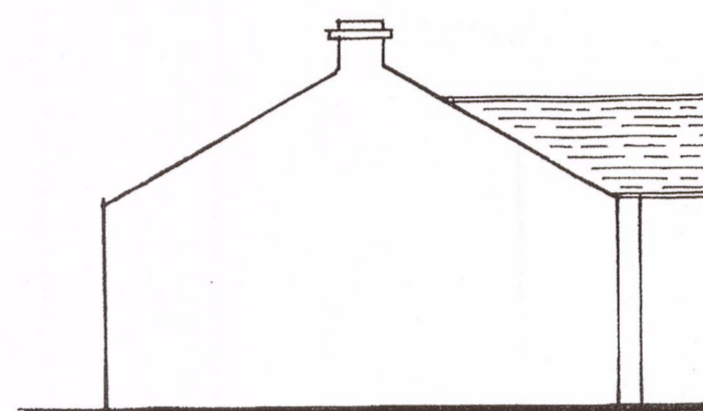

NORTH ELEVATION

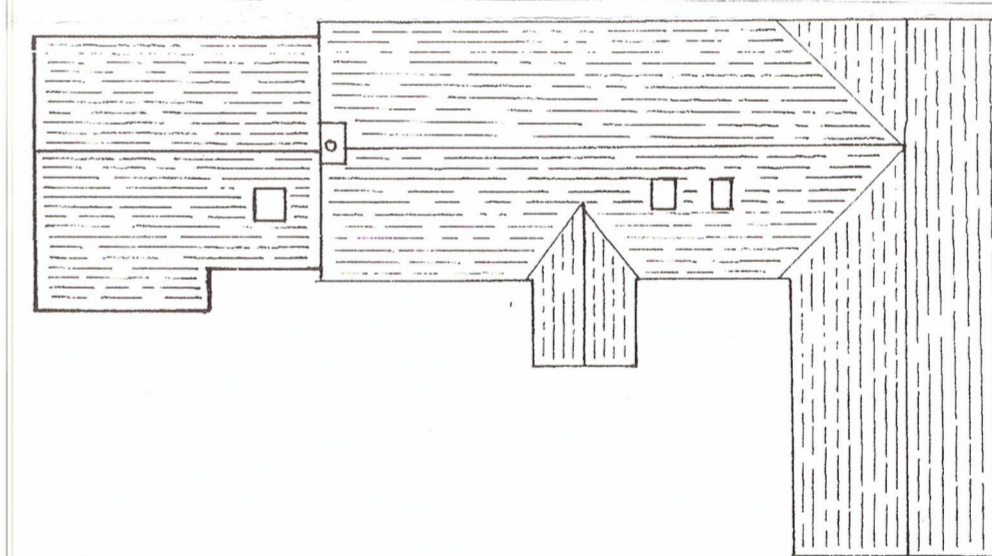

ROOF PLAN

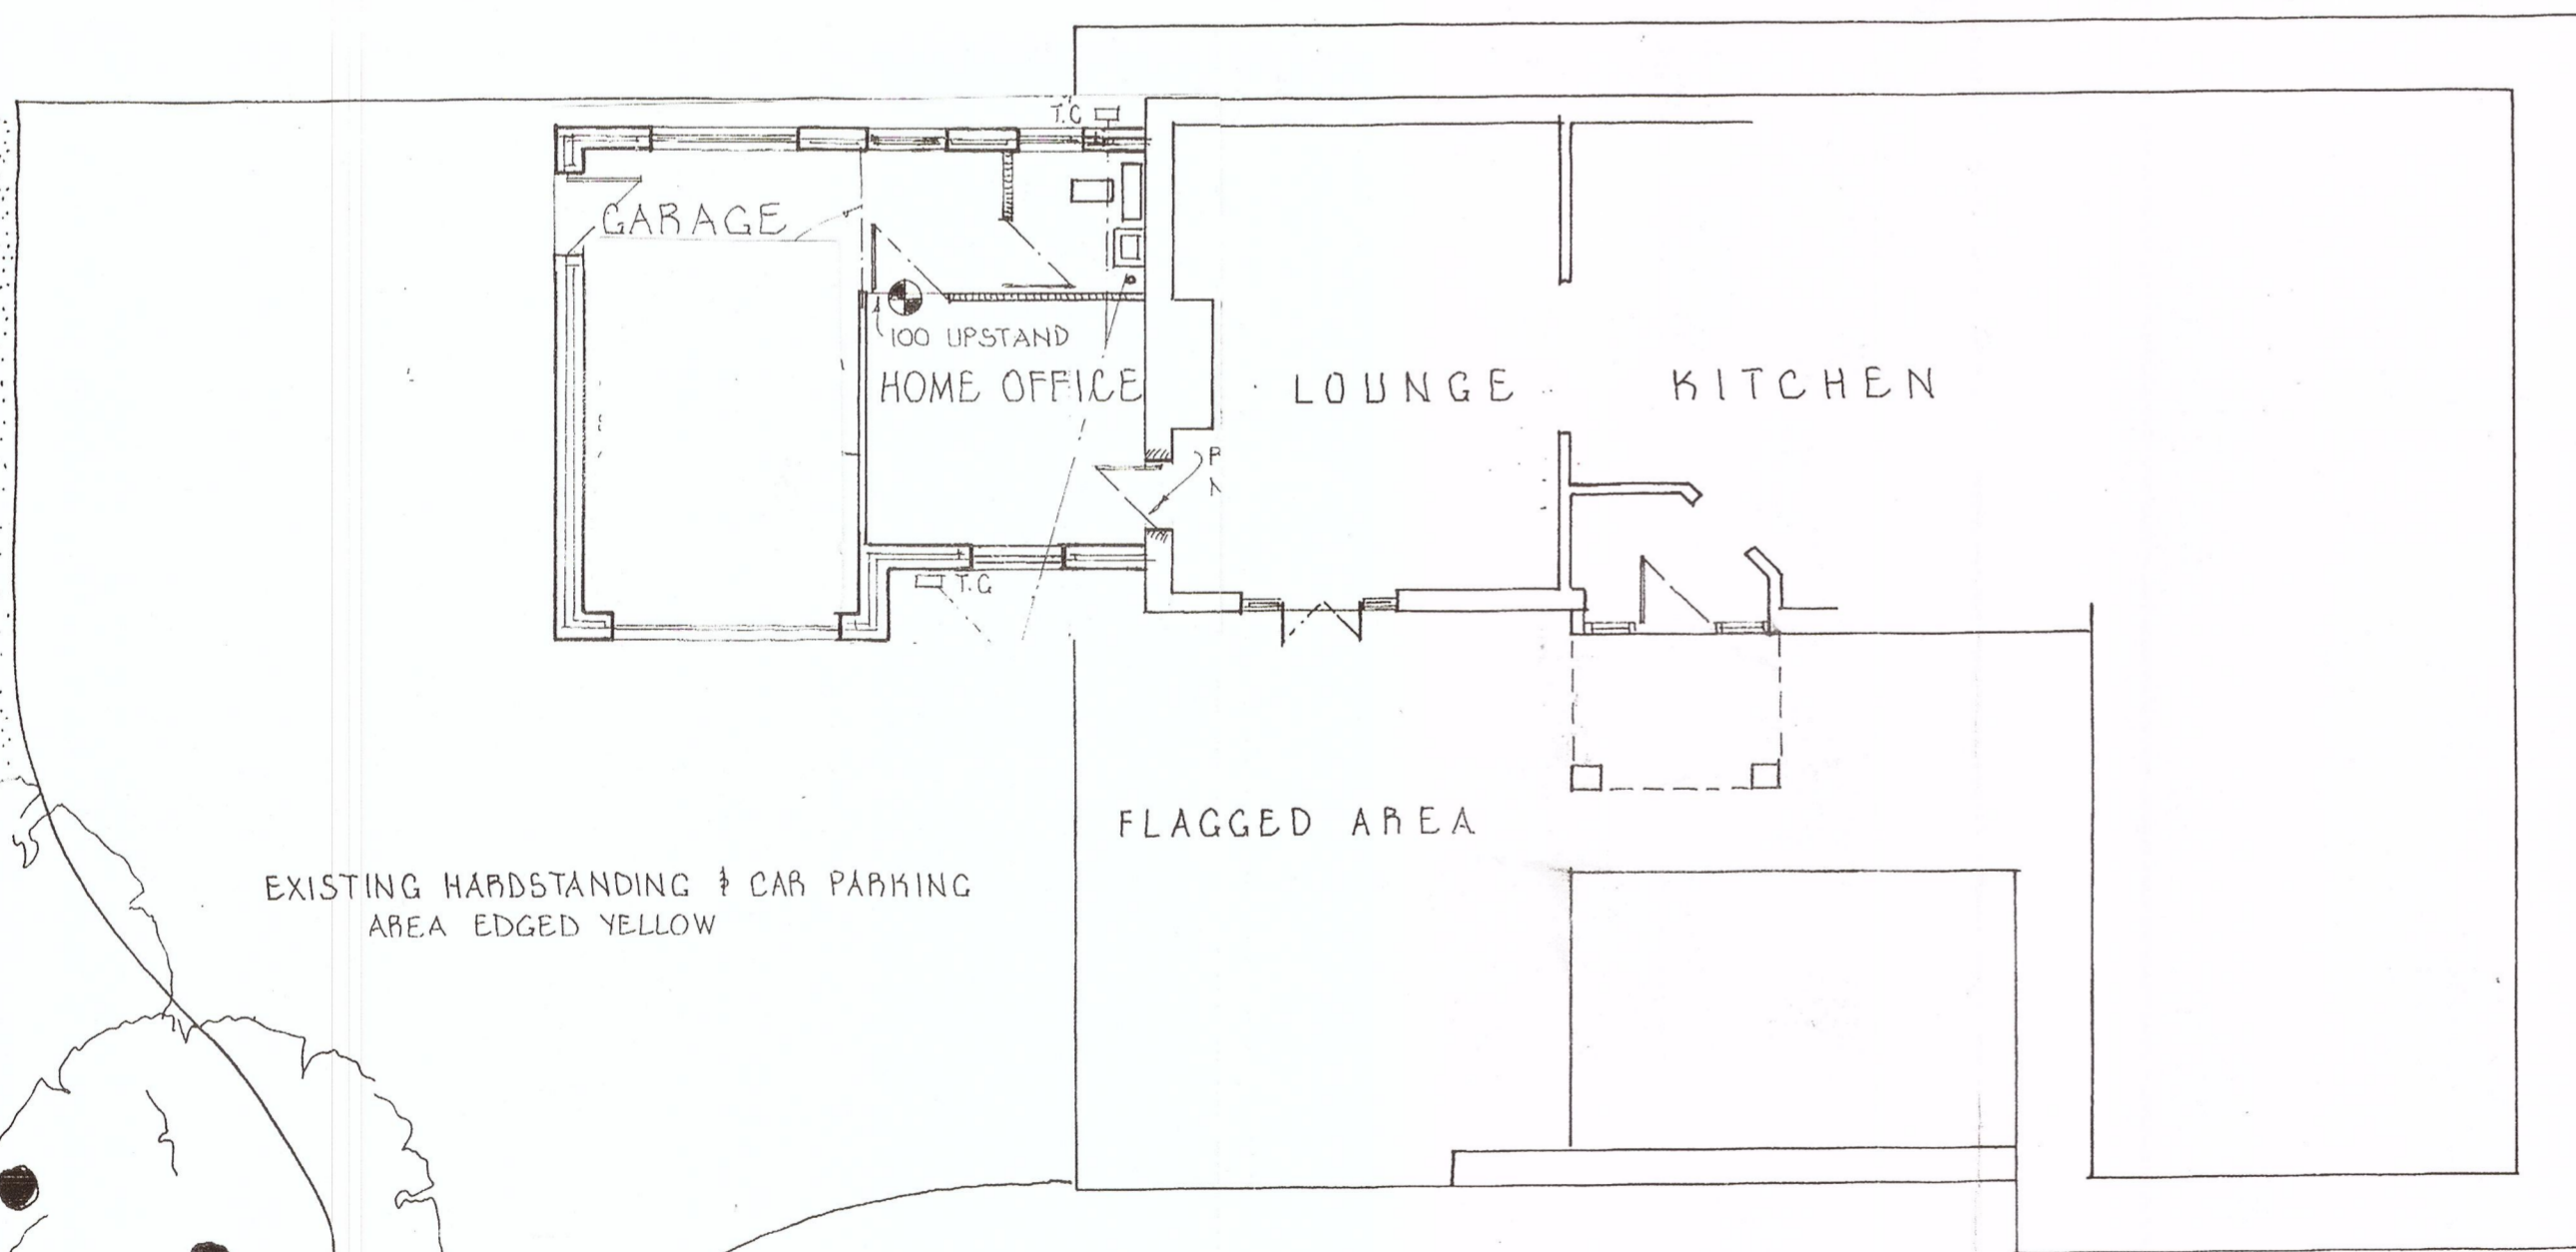

EXISTING HARDSTANDING & CAR PARKING
AREA EDGED YELLOW

LAYOUT PLAN

APPOINTED CONTRACTOR TO PRODUCE METHOD STATEMENT AND HEALTH & SAFETY PLAN FOR APPROVAL BY APPLICANT'S HEALTH & SAFETY ADVISOR TO ENSURE COMPLIANCE WITH C.D.M. REGULATIONS PRIOR TO COMMENCING ANY WORK.

CONTRACTOR TO CHECK ALL DIMENSIONS ON SITE PRIOR TO COMMENCING WORK ANY DISCREPANCIES TO BE DISCUSSED WITH STEVE INGRAM.

| | |
|--|-------------------|
| CLIENT | JOHN MEAGHER |
| PROJECT | ALTERATIONS |
| LOCATION | CROW HILL COTTAGE |
| S. INGRAM & ASSOCIATES Building Surveyors & Design Consultants | |
| CIVIC TRUST AWARD 2002 - COMMENDATION FOR GOOD DESIGN | |
| DESIGN STUDIO HEIGHTS LANE HEIGHTS DELPH OLDHAM OL3 5TU | |
| Telephone: 0145 787 6500 Mobile: 07708910347 | |
| SCALES: | 1:100 |
| DRAWN BY: | S. INGRAM |
| DATE: | OCT' 2025 |
| DRAWING No. | 67'F' 2 |