



AS PROPOSED

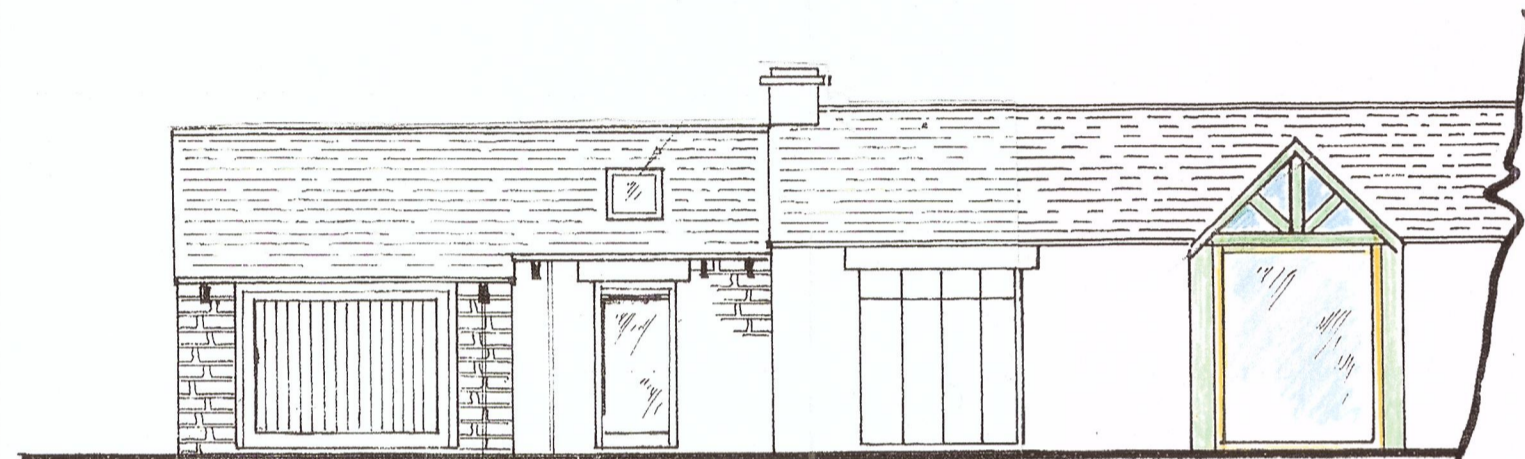


WEST ELEVATION

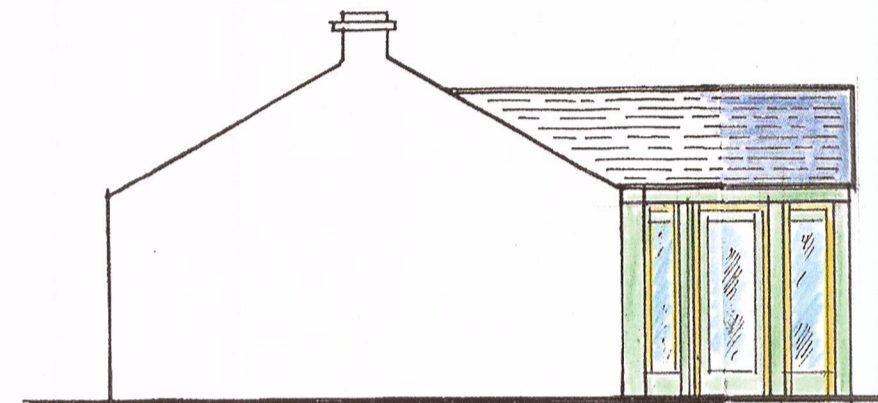


NORTH ELEVATION

N

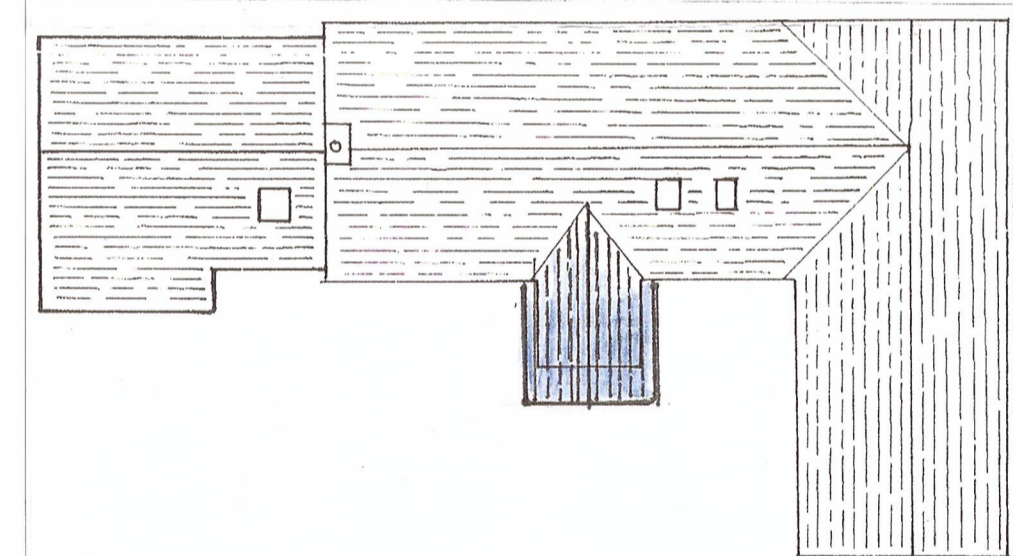

ROOF PLAN

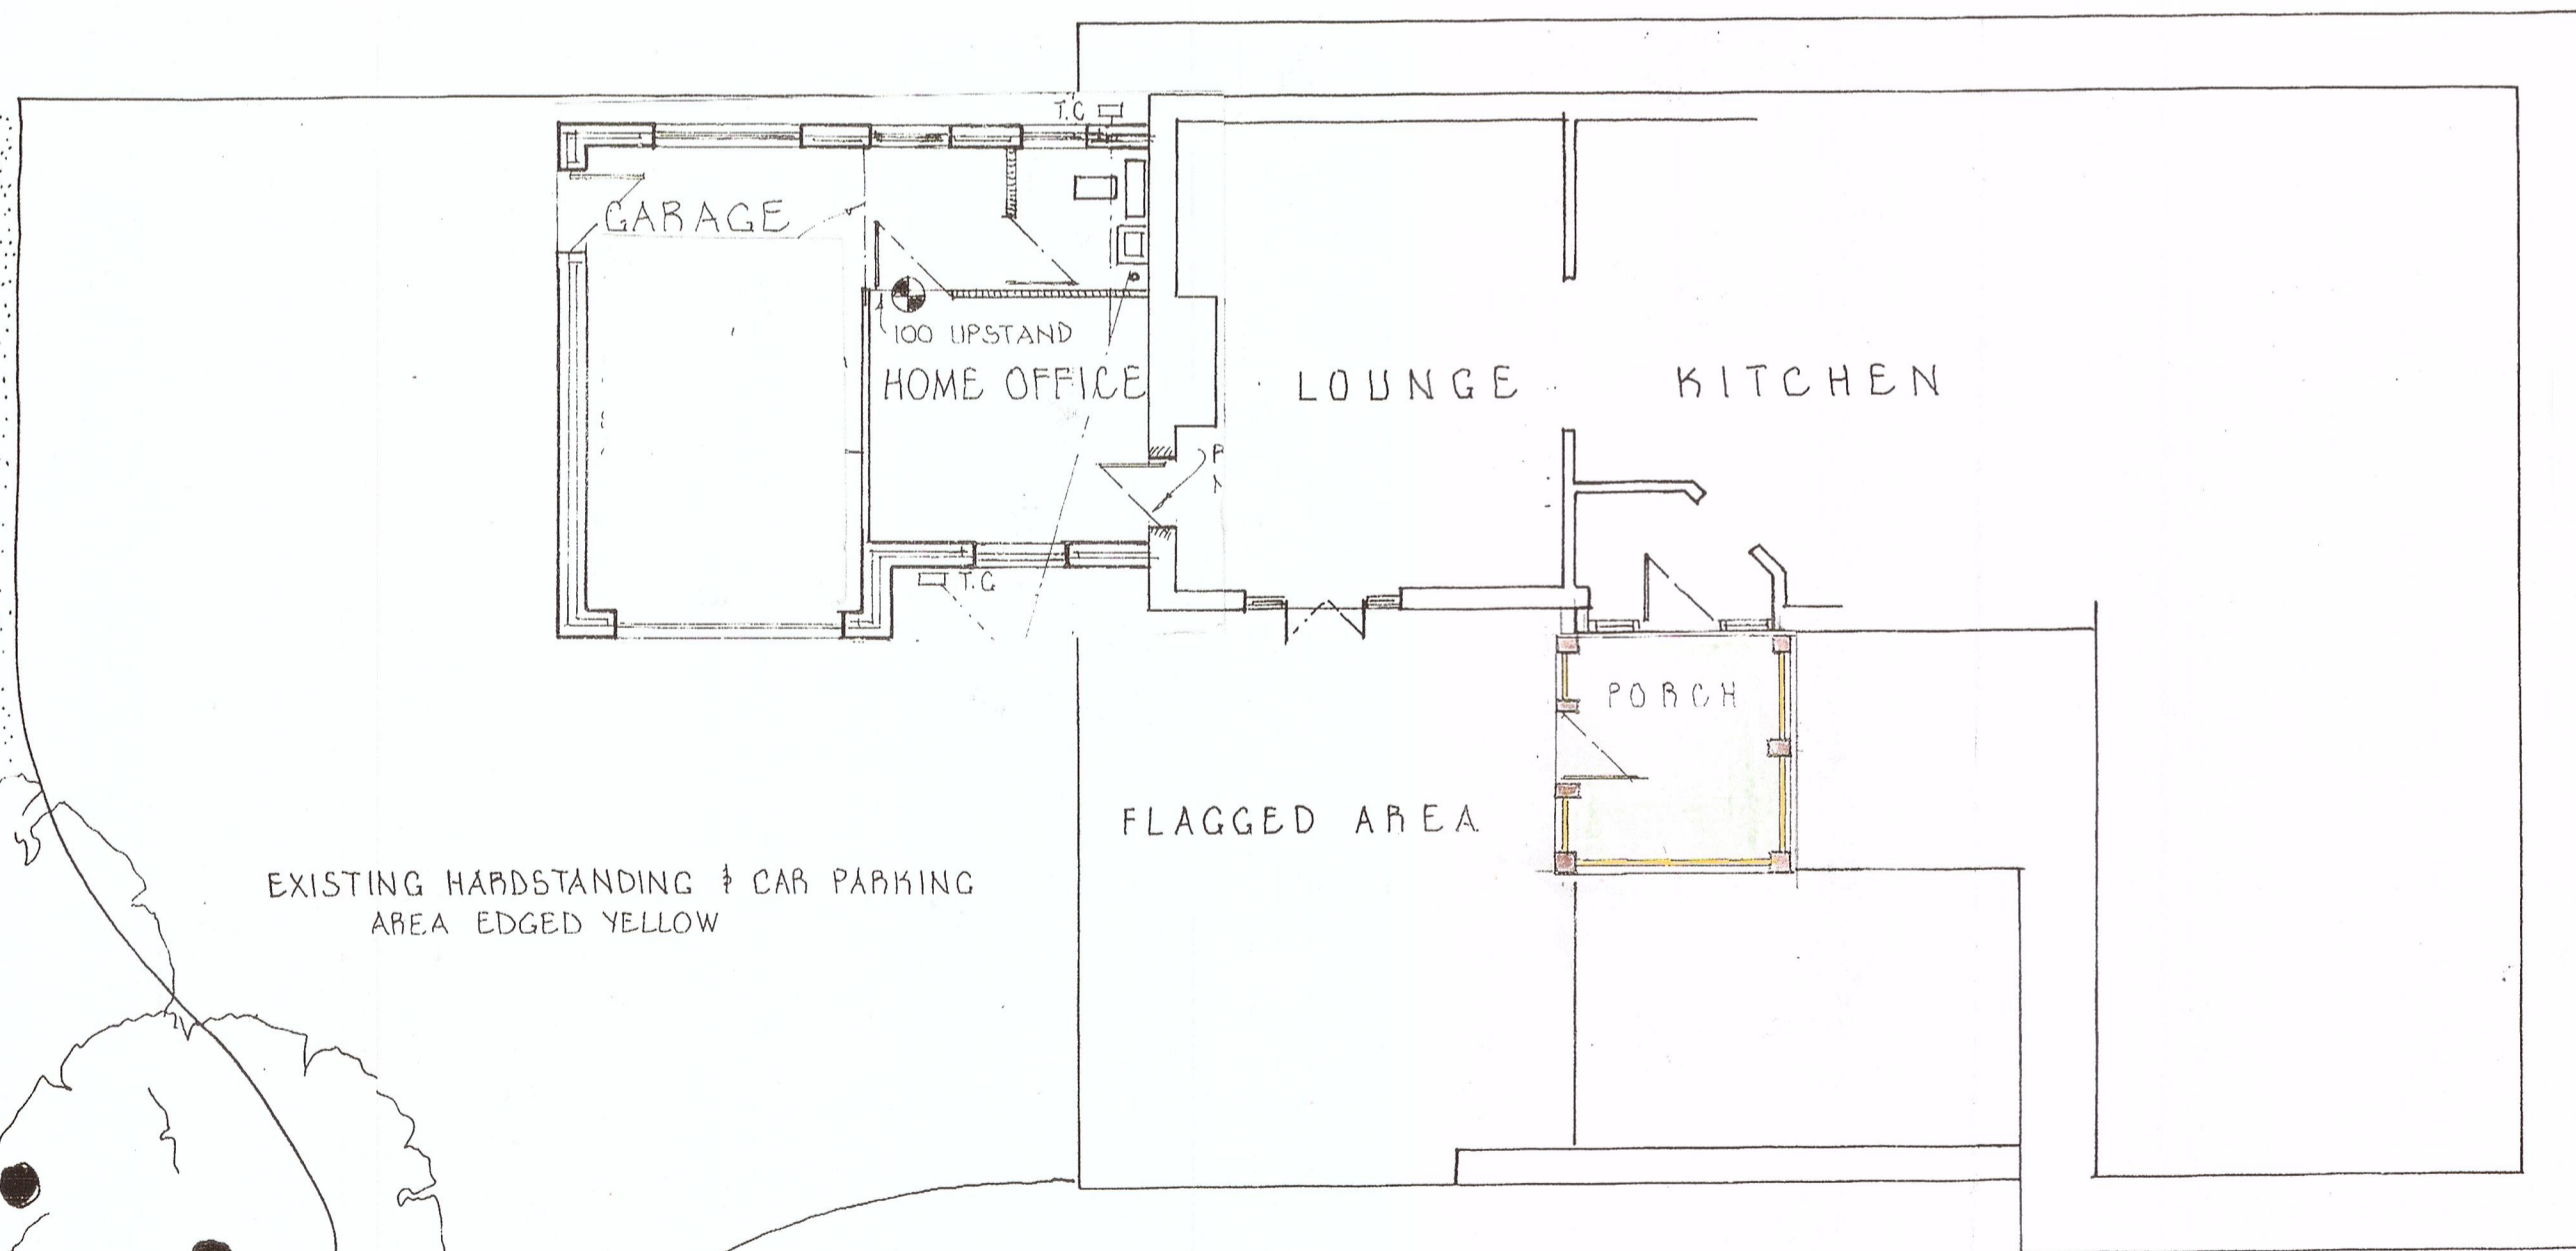

LAYOUT PLAN

EXISTING HARDSTANDING & CAR PARKING
AREA EDGED YELLOW

ACCESS

APPOINTED CONTRACTOR TO PRODUCE METHOD STATEMENT AND HEALTH & SAFETY PLAN FOR APPROVAL BY APPLICANT'S HEALTH & SAFETY ADVISOR TO ENSURE COMPLIANCE WITH C.D.M. REGULATIONS PRIOR TO COMMENCING ANY WORK.

CONTRACTOR TO CHECK ALL DIMENSIONS ON SITE PRIOR TO COMMENCING WORK ANY DISCREPANCIES TO BE DISCUSSED WITH STEVE INGRAM.

CLIENT	JOHN MEAGHER
PROJECT	ALTERATIONS
LOCATION	CROW HILL COTTAGE
S. INGRAM & ASSOCIATES Building Surveyors & Design Consultants <i>CIVIC TRUST AWARD 2002 - COMMENDATION FOR GOOD DESIGN</i>	
DESIGN STUDIO HEIGHTS LANE HEIGHTS DELPH OLDHAM OL3 5TU Telephone: 0145 787 6500 Mobile: 01708910347	
SCALES:	1:100
DRAWN BY:	S. INGRAM
DATE:	OCT 2025
DRAWING No.	67'F'3