

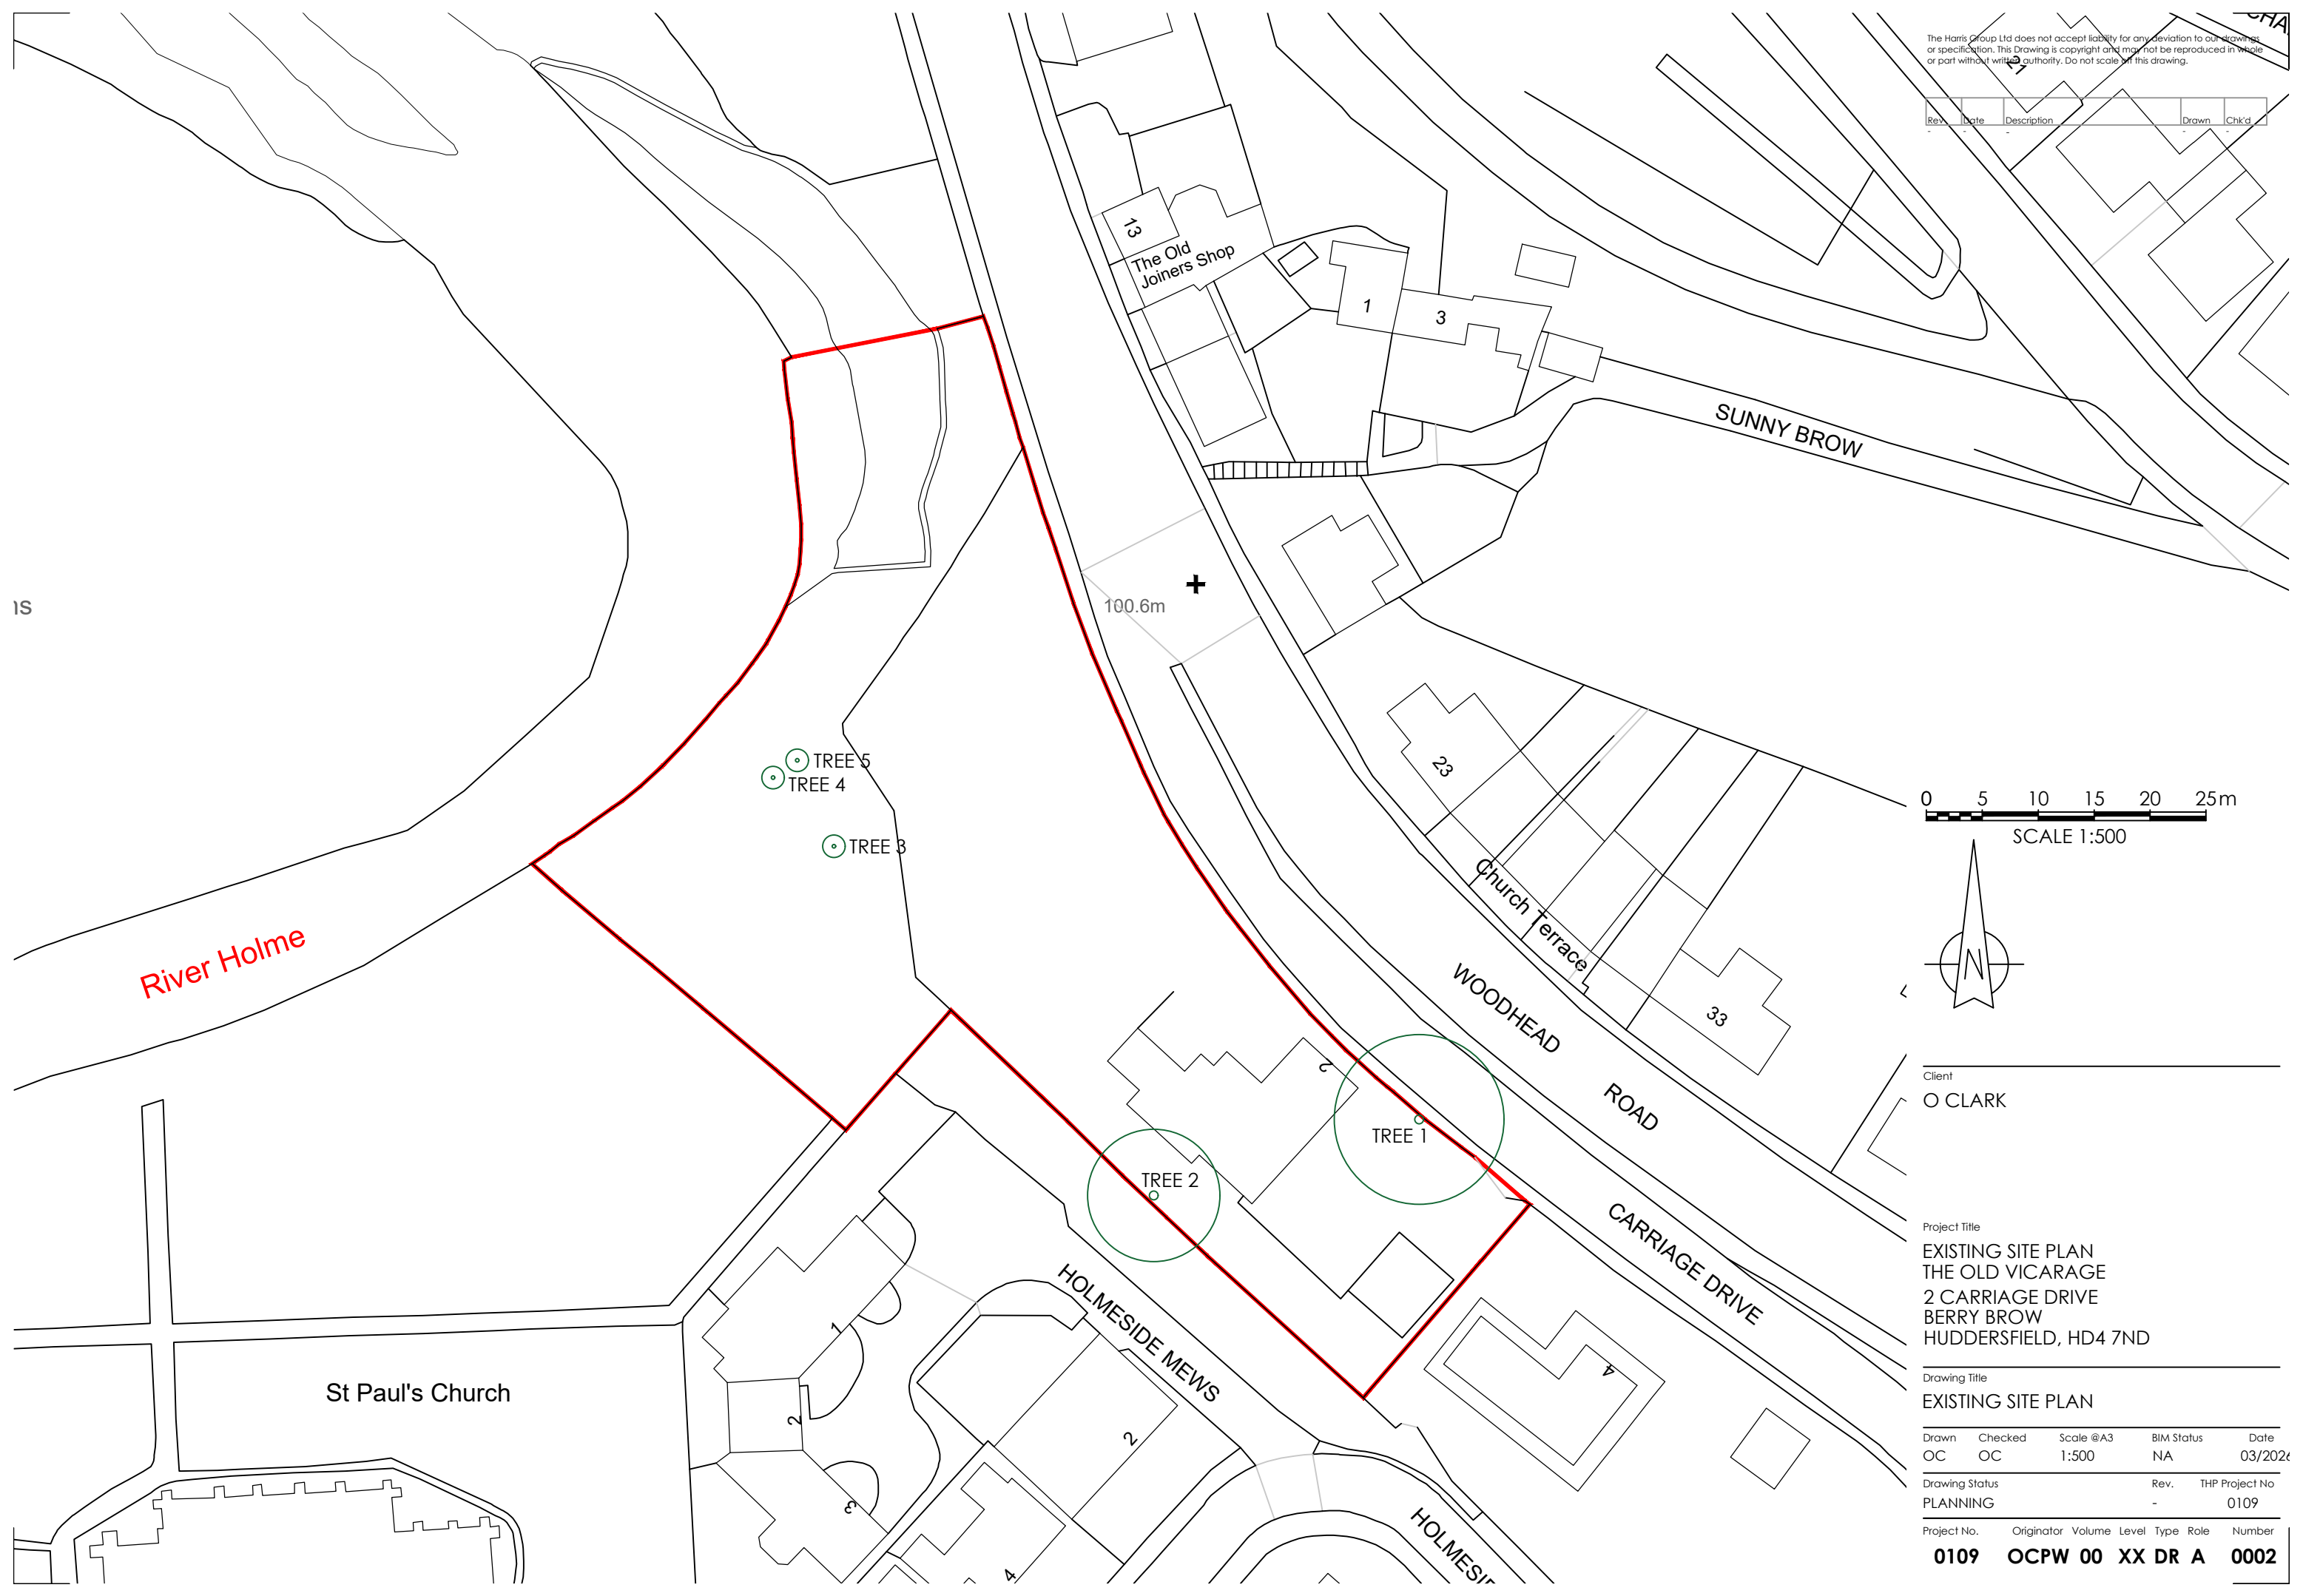


The Harris Group Ltd does not accept liability for any deviation to our drawings or specification. This Drawing is copyright and may not be reproduced in whole or part without written authority. Do not scale off this drawing.

Rev.	Date	Description	Drawn	Chk'd

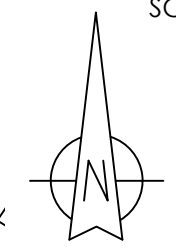

IS

 

Client
O CLARK

Project Title
EXISTING SITE PLAN
THE OLD VICARAGE
2 CARRIAGE DRIVE
BERRY BROW
HUDDERSFIELD, HD4 7ND

Drawing Title
EXISTING SITE PLAN

Drawn	Checked	Scale @A3	BIM Status	Date
OC	OC	1:500	NA	03/2024

Drawing Status	Rev.	THP Project No
PLANNING	-	0109

Project No.	Originator	Volume	Level	Type	Role	Number
0109	OCPW	00	XX	DR	A	0002