



COLUMN/FOUNDATION LAYOUT

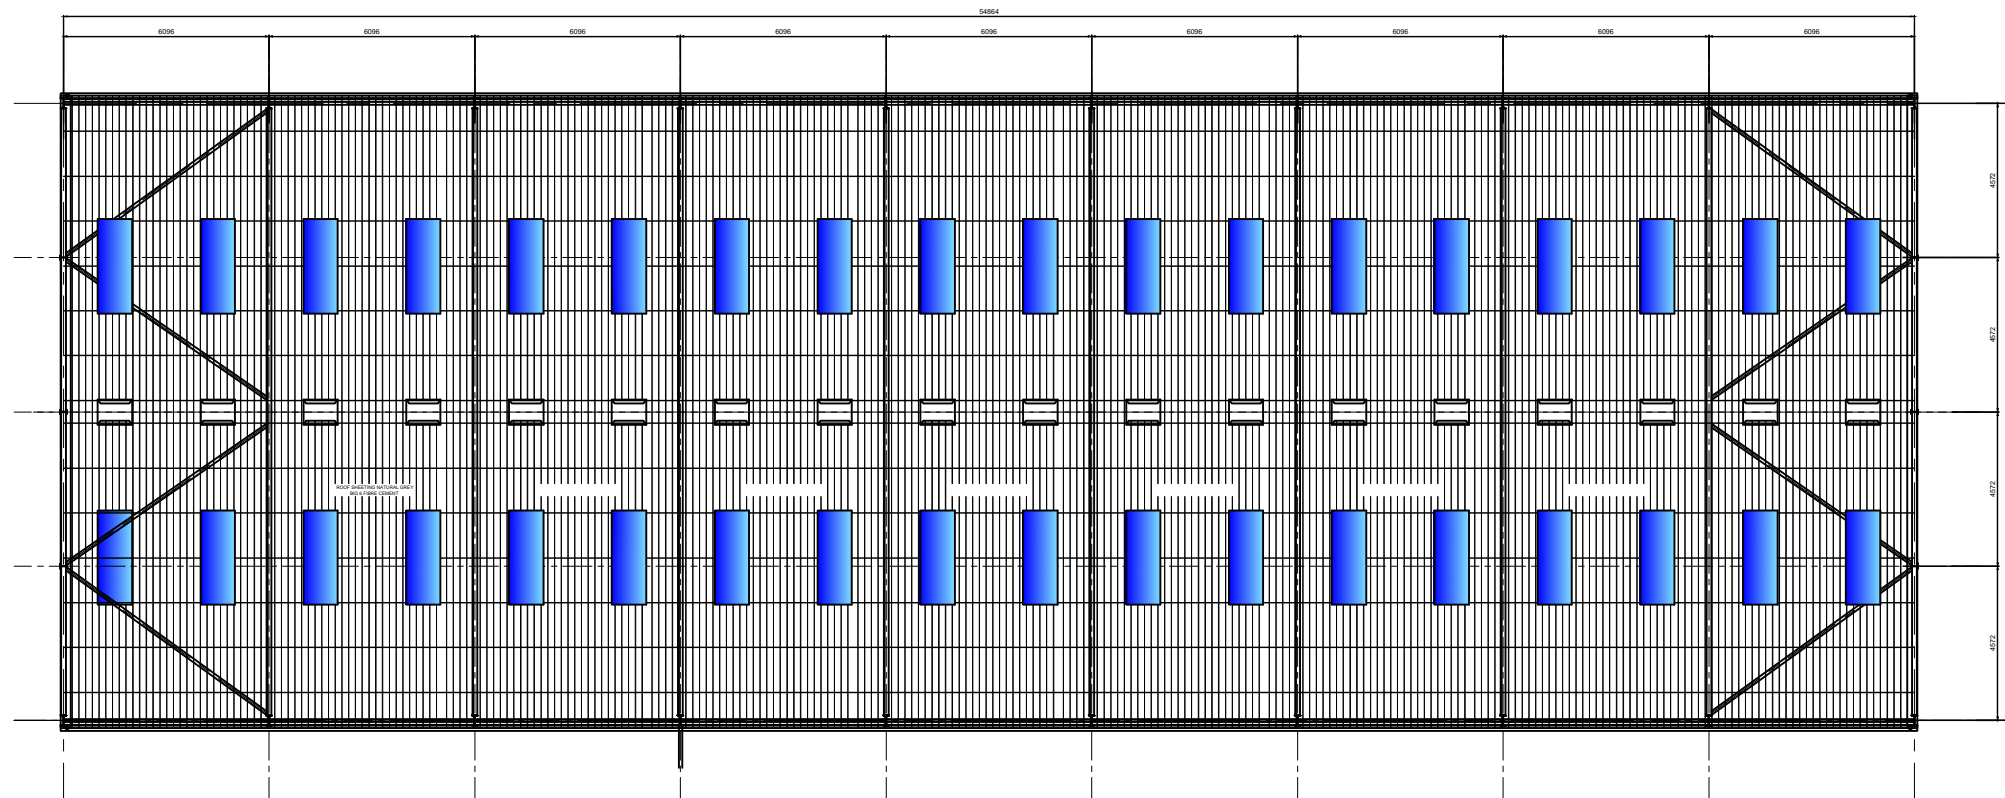

ROOF PLAN LAYOUT

 


SCALE BAR
1:1

GENERAL NOTES!
1) THIS DRAWING IS COPYRIGHT AND REMAINS THE PROPERTY OF NICHOLSON FARMING
2) DIMENSIONS INDICATED ON THIS DRAWING ARE NOT TO BE SCALED FIGURED DIMENSIONS ONLY ARE TO BE TAKEN.
3) WHERE REFERENCE IS NOT MADE TO DIMENSIONS AND DETAILS SAME IS TO BE REFERRED TO DETAILER FOR CLARIFICATION PRIOR TO ANY WORKS BEING PUT IN HAND
4) NICHOLSON FARMING WILL NOT BE HELD RESPONSIBLE FOR ANY ERRORS OCCURRING ON THIS DRAWING PRIOR TO SAID DRAWING BEING ISSUED TO CLIENT OR CONTRACTOR PRIOR TO DRAWING BEING ISSUED AS 'ISSUED FOR CONSTRUCTION'

DESIGN SPECIFICATIONS:
OPEN SECTIONS: TO BS EN 10025-1
HOLLOW SECTIONS: TO BS EN 10210-1 & BS EN 10219-1
PLATES: BS EN 10025-1
BOLTING ASSEMBLIES: BS EN 15048-1 & BS EN 14399-1
WELDING: MINIMUM 6mm FILLET WELD FULL PROFILE UNO.
ALL FABRICATION WORK TO BE CARRIED OUT TO EXECUTION CLASS 2.

THIRD ANGLE PROJECTION:

 

| REV No: | REV DATE: | REV DESCRIPTION: |
|------------------|------------|--------------------------------|
| A | 30/06/2025 | FOR APPROVAL AND COMMENTS ONLY |
| REVISION HISTORY | | |

DRAWN BY:
A.WARD
30 June 2025
CHECKED BY:
APPROVED BY:

DRAWING NUMBER:
Q2025/044-001

PROJECT TITLE:
**THORNHILL ESTATES
COTE LANE**
DRAWING TITLE:
180 FOOT x 60 FOOT GENERAL PURPOSE SHED
LAYOUT PROPOSAL SHEET 1

REVISION:
A



AGRICULTURAL CONTRACTORS & ENGINEERS
Haigh Hill Farm, Haigh Lane, Barnsley, S75 4DB
Tel 01924 830907 Mob. 07798 763520
E-mail. andrew@nicholsonfarming.co.uk