





LOCATION PLAN - 1:1250@A1




BLOCK PLAN - 1:500@A1

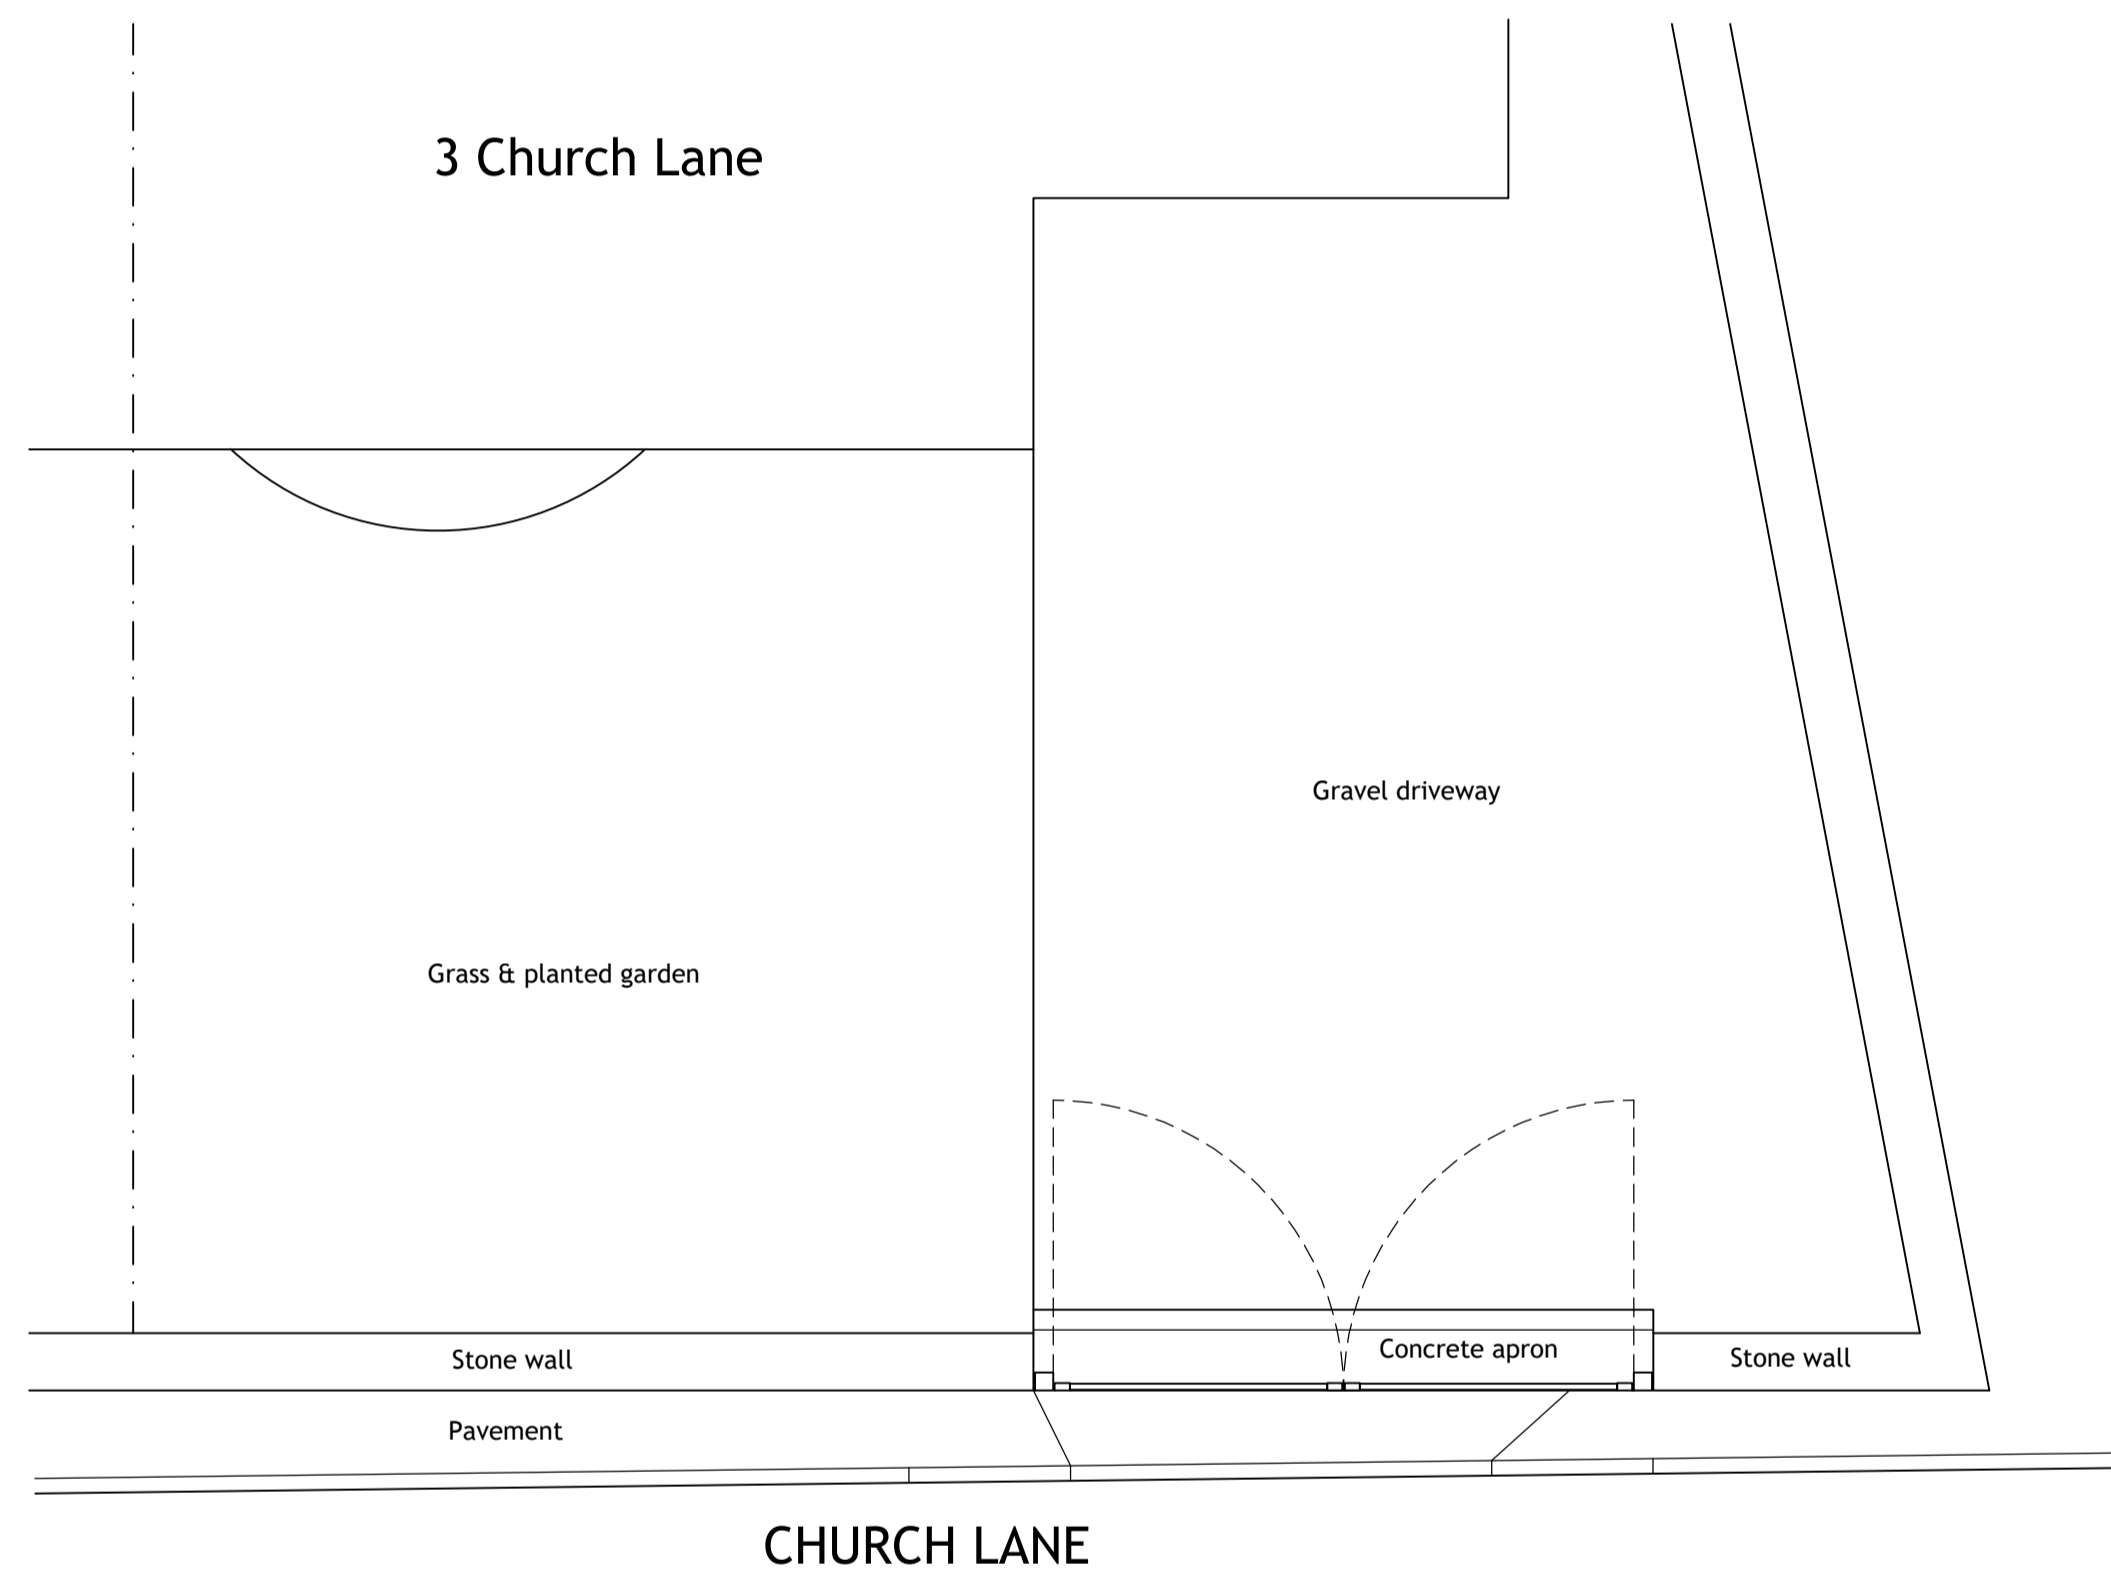

SITE PLAN (Part)
1:50@A1

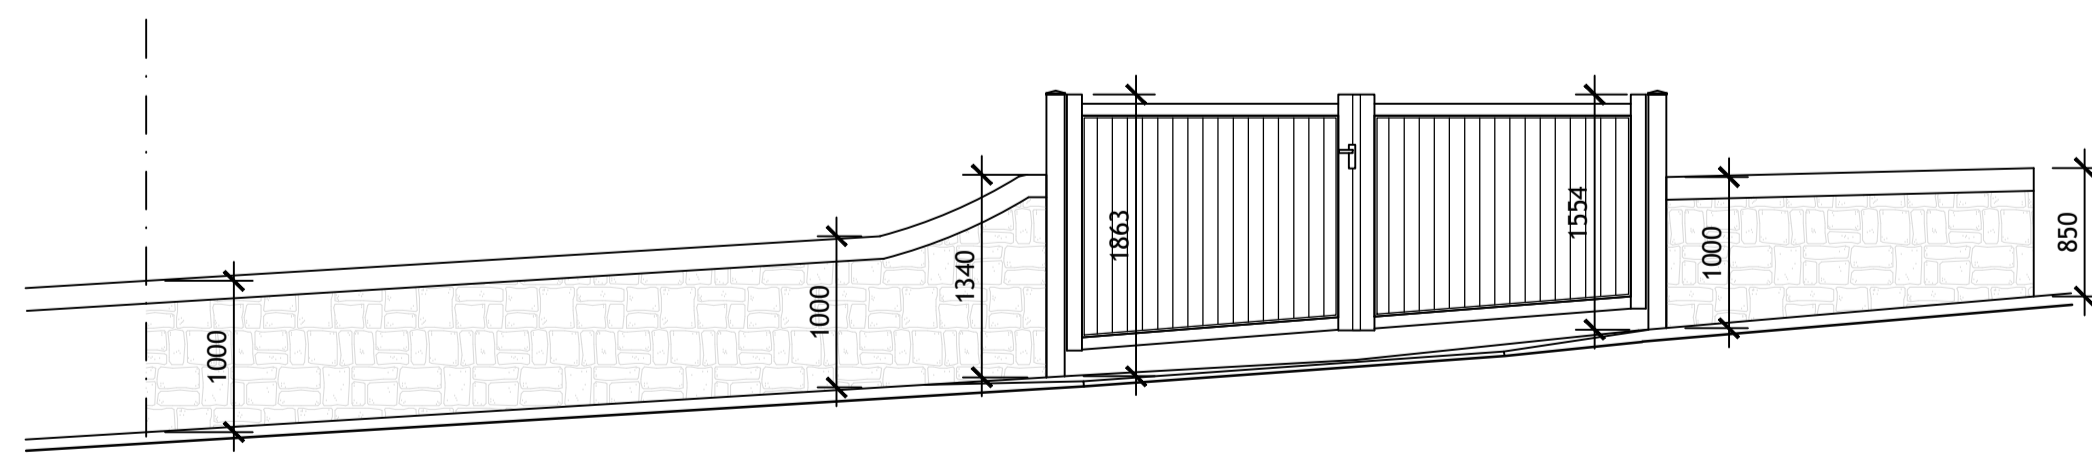

ELEVATION ONTO CHURCH LANE

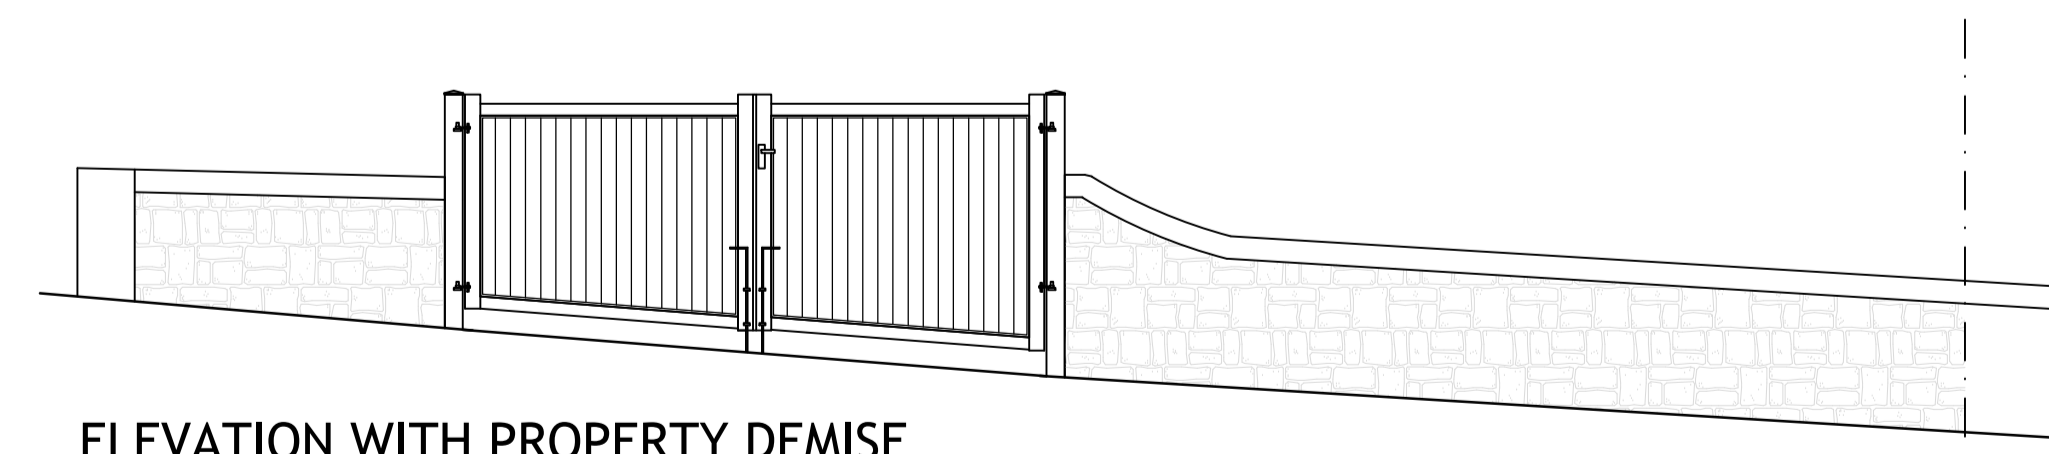

ELEVATION WITH PROPERTY DEMISE

Project: 3 Church Lane, Thornhill, Dewsbury, WF12 0JZ		
Drawing Title: Entrance Gates		
Drawn: DK	Date: March 26	Scale: Various@A1
Project No. 1628	Drawing No. 01	Revision: -