



EXISTING PLAN



EXISTING REAR ELEVATION

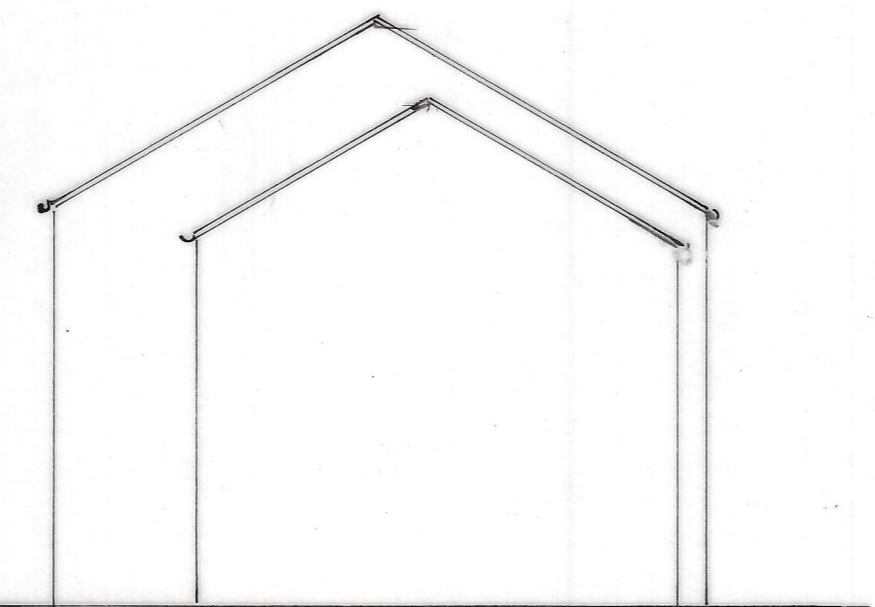

existing side elevation

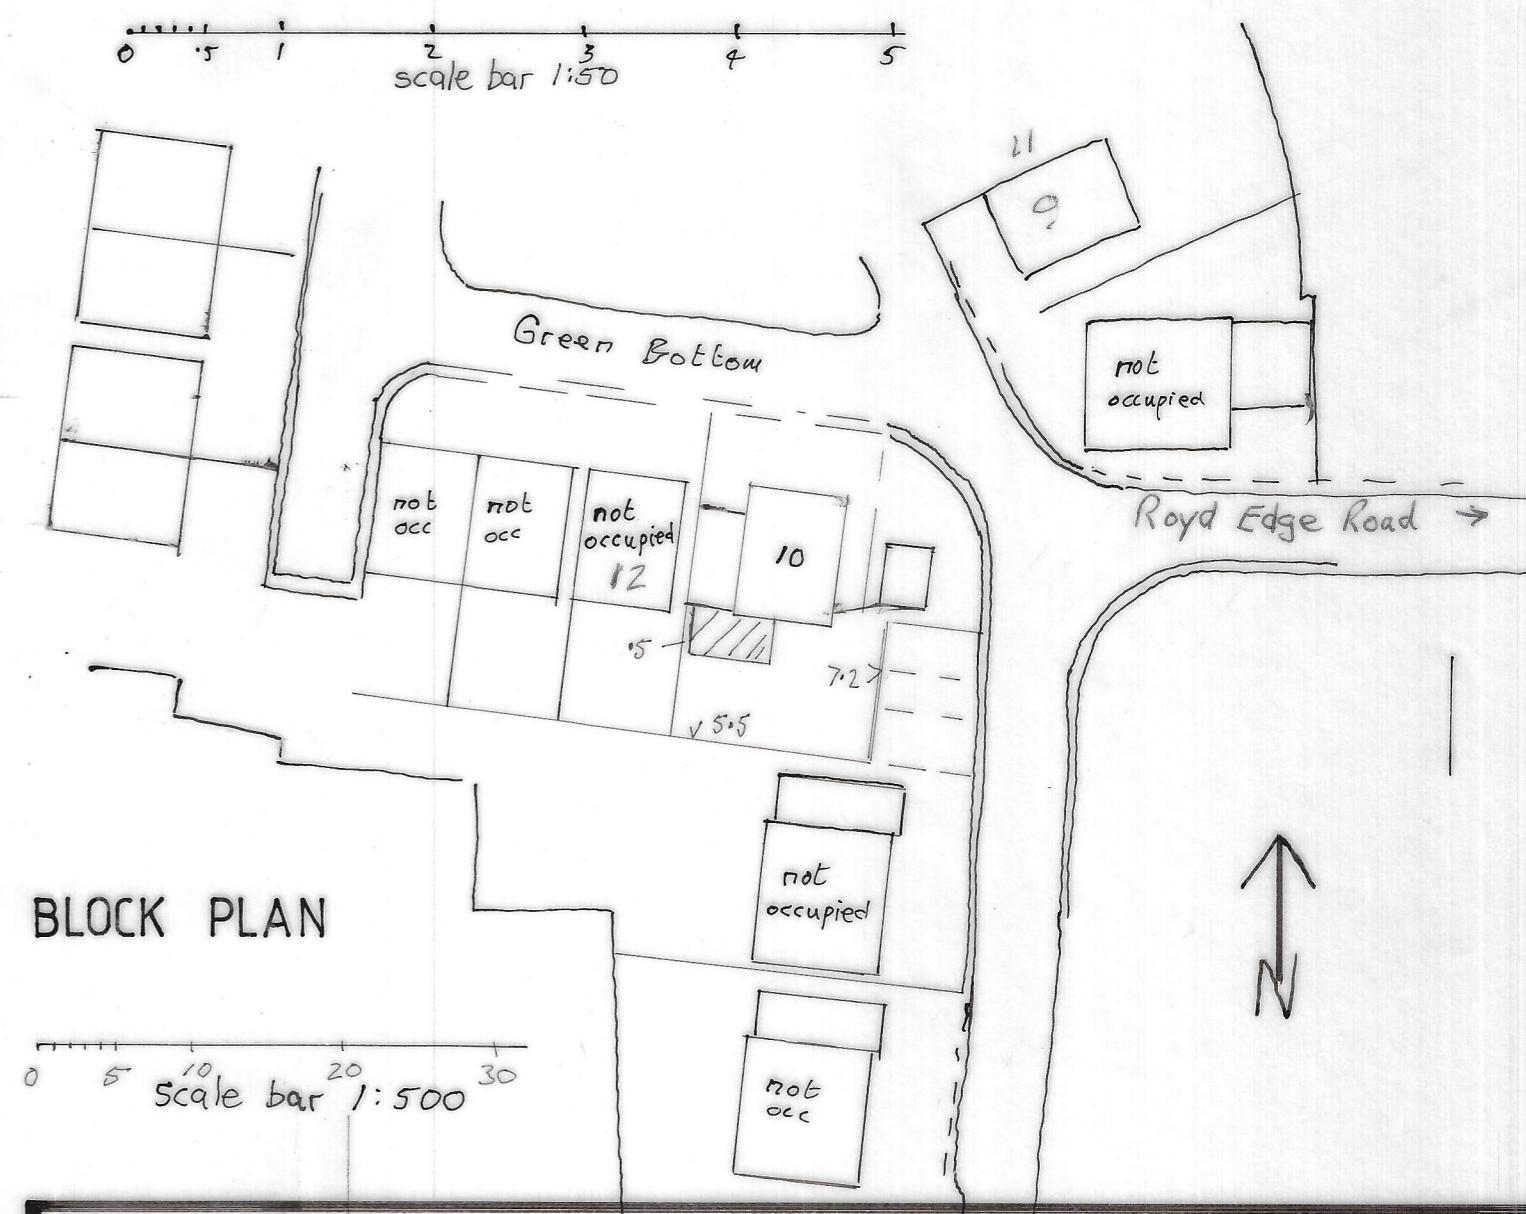

BLOCK PLAN

Proposed single storey extension to rear for Mr. & Mrs. R. Wilson
 10 Green Bottom, Meltham
 drawn by Artech Design 01772 456592
 drawing no. 1P/3149/1 Scales 1:100, 1:50 (at A2)