


Proposed Site Plan 1:200@A1

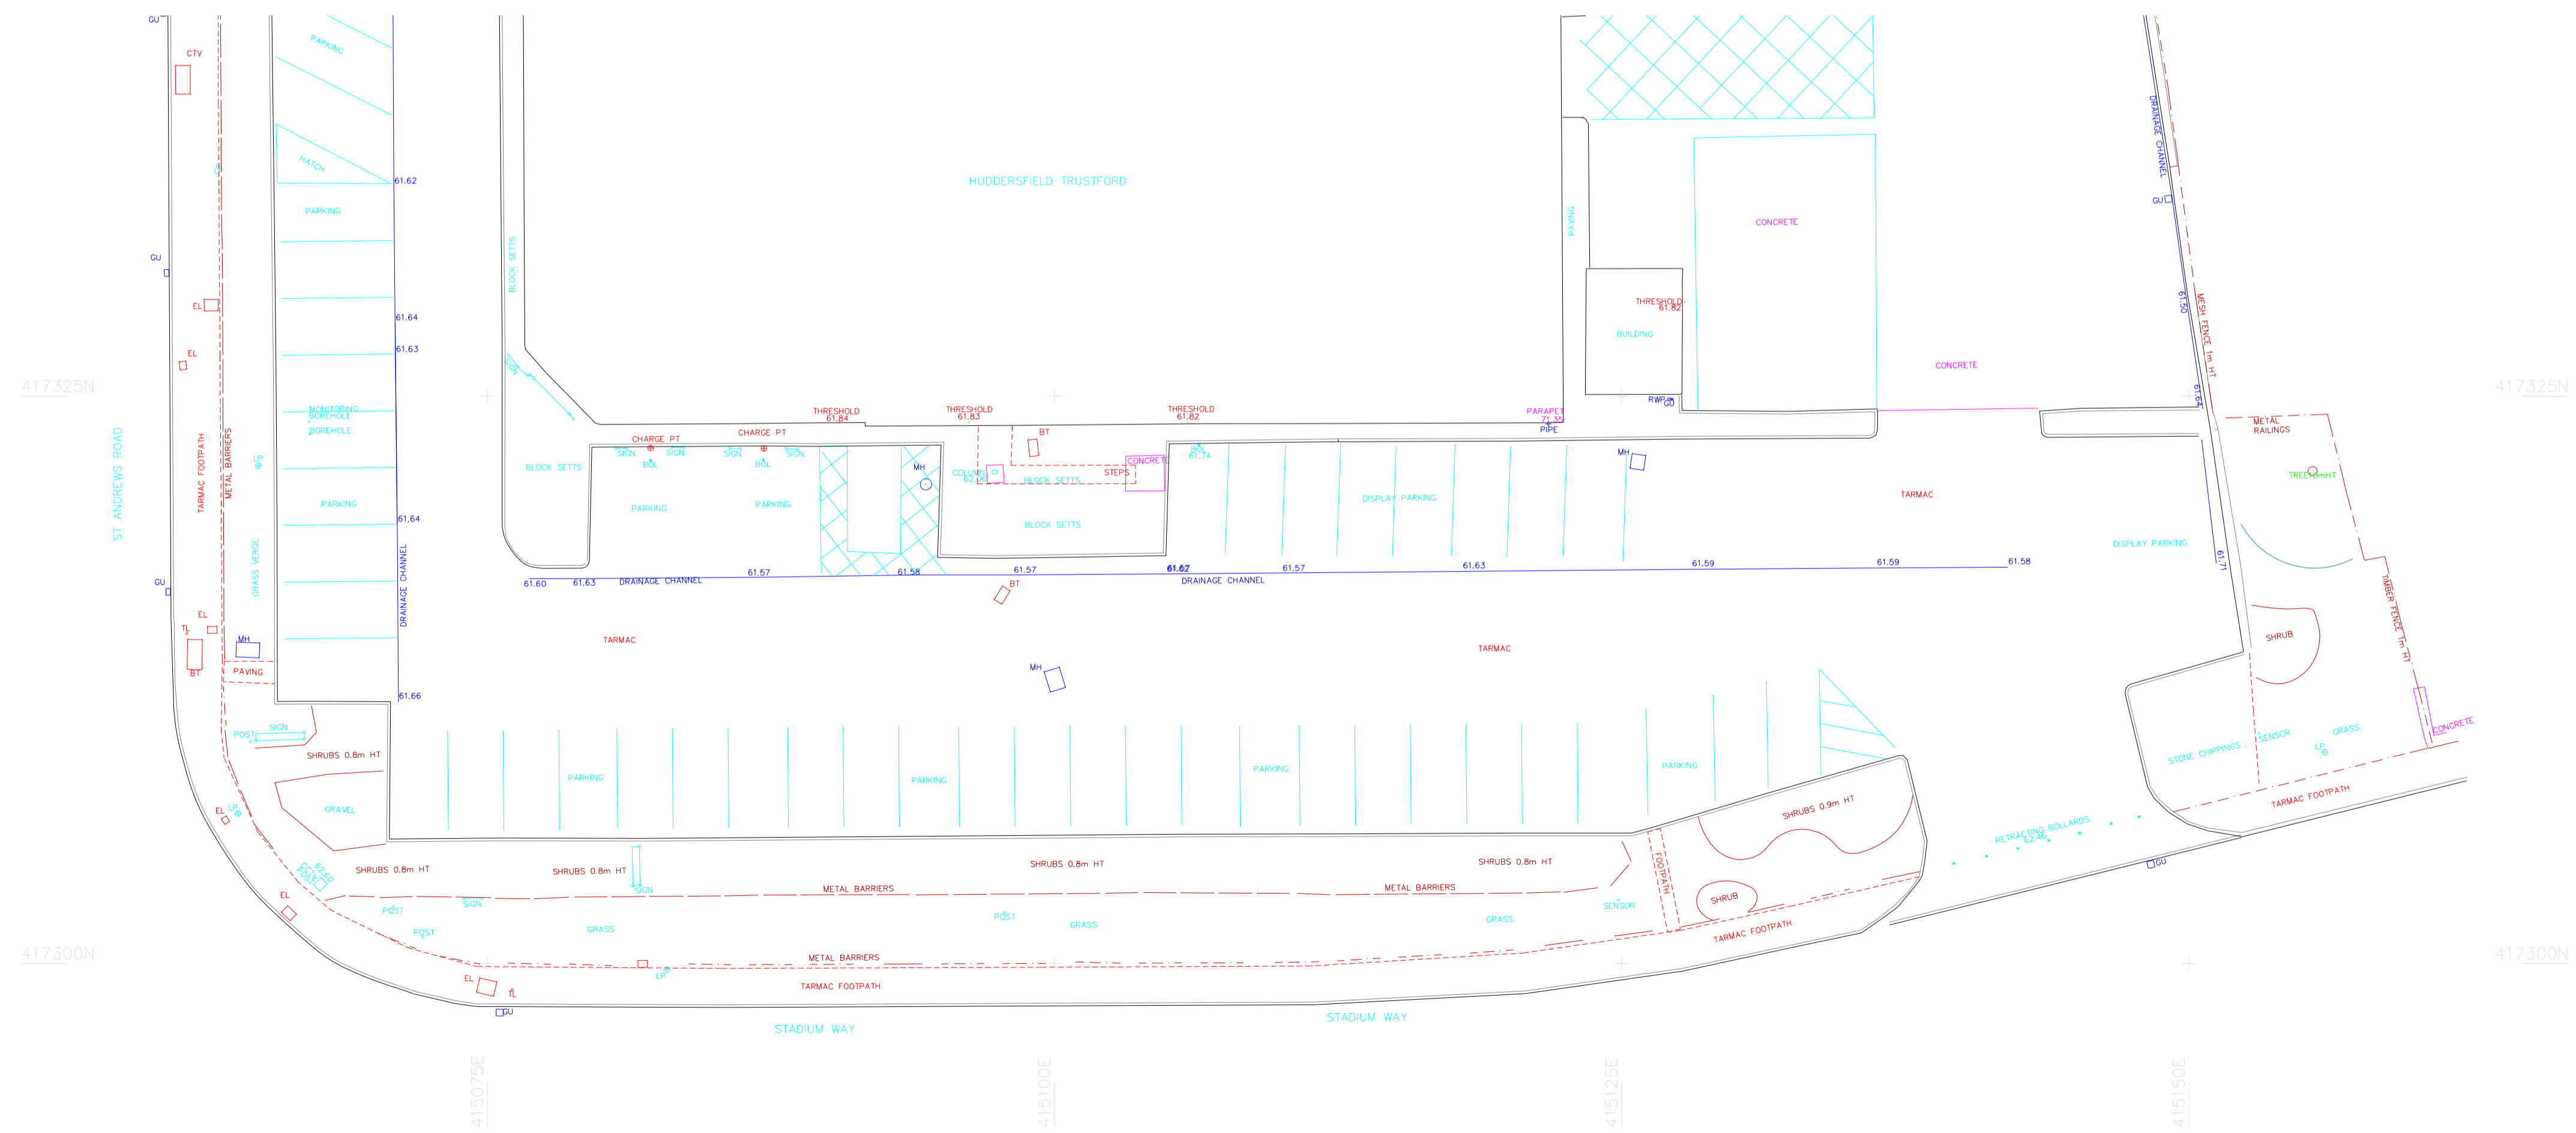

Existing Site Plan 1:200@A1

Rev E Cardinal Royal Rowan trees added to layout 15.01.2026
 Rev D Parking layout updated re 10m rule 20.05.2025 kk
 Rev C Parking Key Added and hatching changed 28.03.2025 kk
 Rev B Existing layout added 27.03.2025 kk
 Rev A Levels turned off as requested by client 24.03.2025 kk

KENNEDY
DESIGN LTD.

CAVENDISH HOUSE
 135 BORN LITTLE ROAD
 GOLDTHORPE
 WESTYORKSHIRE
 SOUTH YORKSHIRE
 S61 3JH
 TEL: 0113 953000
 FAX: 0113 953004
 E-MAIL: info@kennedydesign.com
 www.kennedydesign.com

CLIENT:	TrustFord
PROJECT:	TrustFord Huddersfield Proposed Extension of Car Parking Area St Andrew Road Huddersfield HD1 6RJ
TITLE:	Proposed Site Plan (Part) 1 of 2 & Existing Site Plan (Part)
SCALE:	1:200@A1
STATUS:	REV: E
JOB NUMBER:	AA05-01
DATE:	March 2025
DRAWN BY:	