



Ground Floor Plan

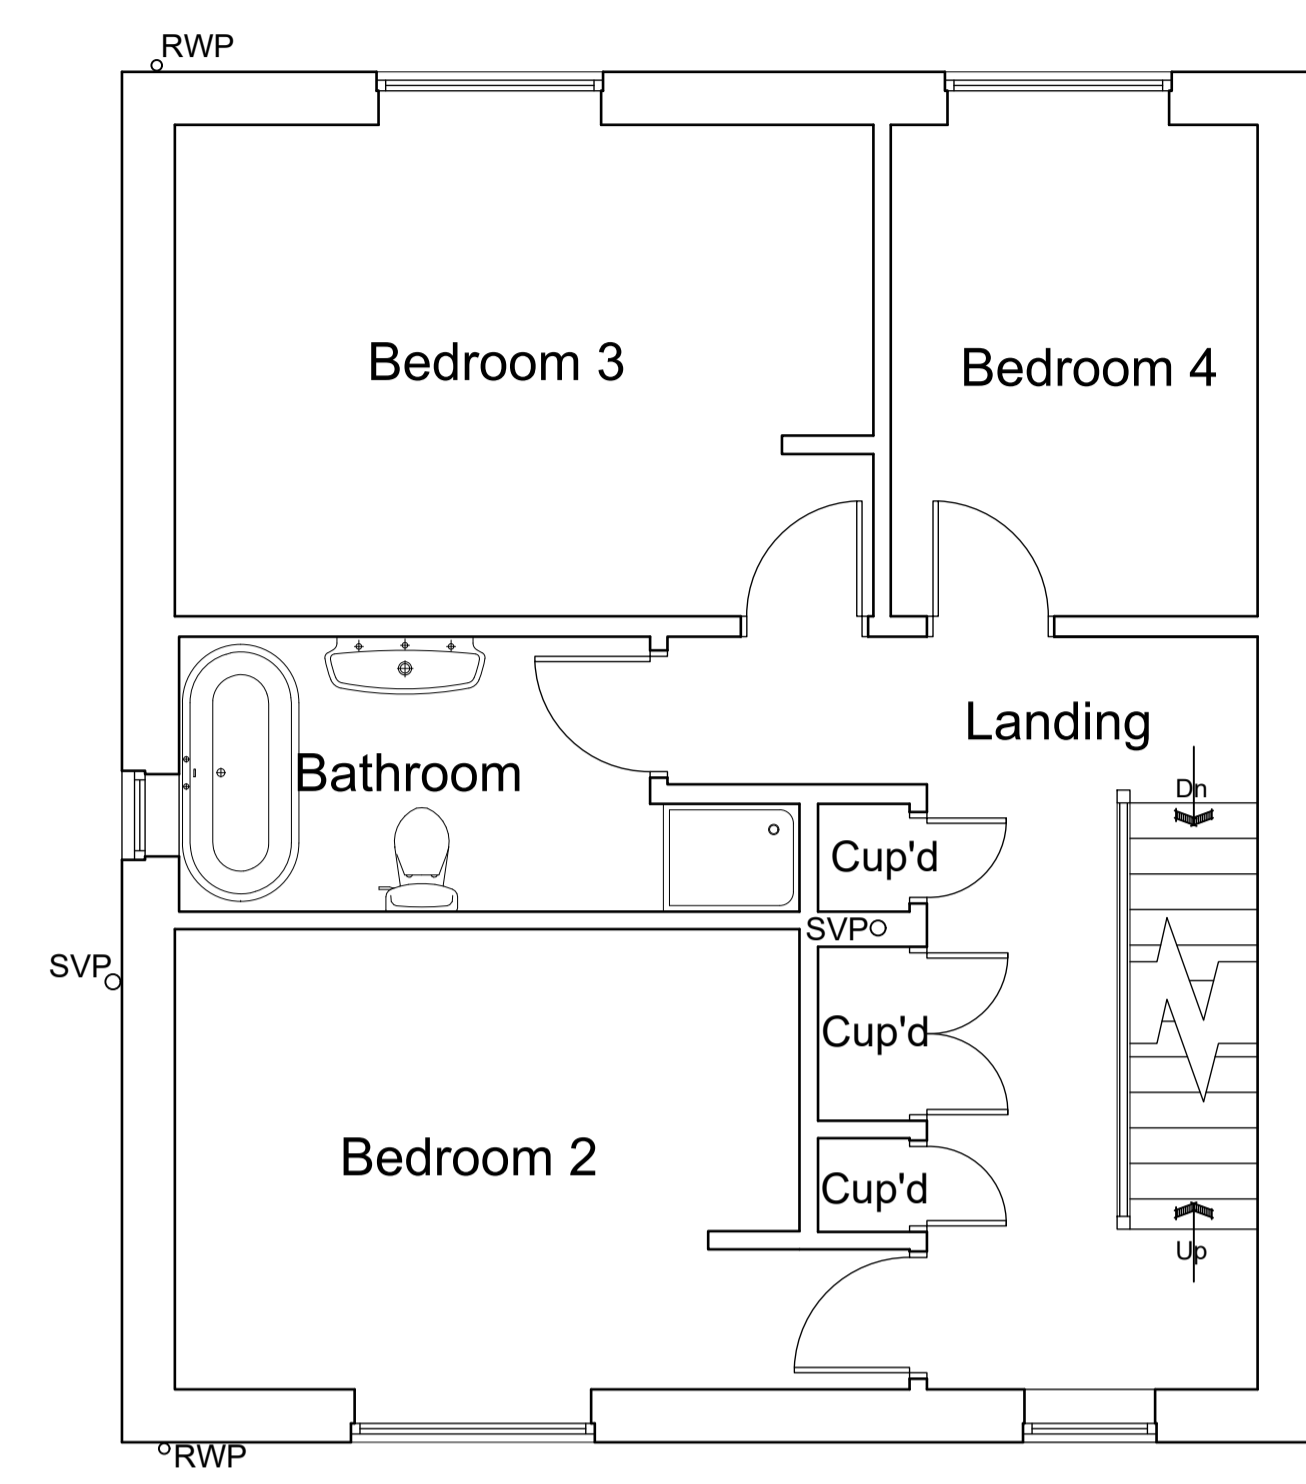

First Floor Plan

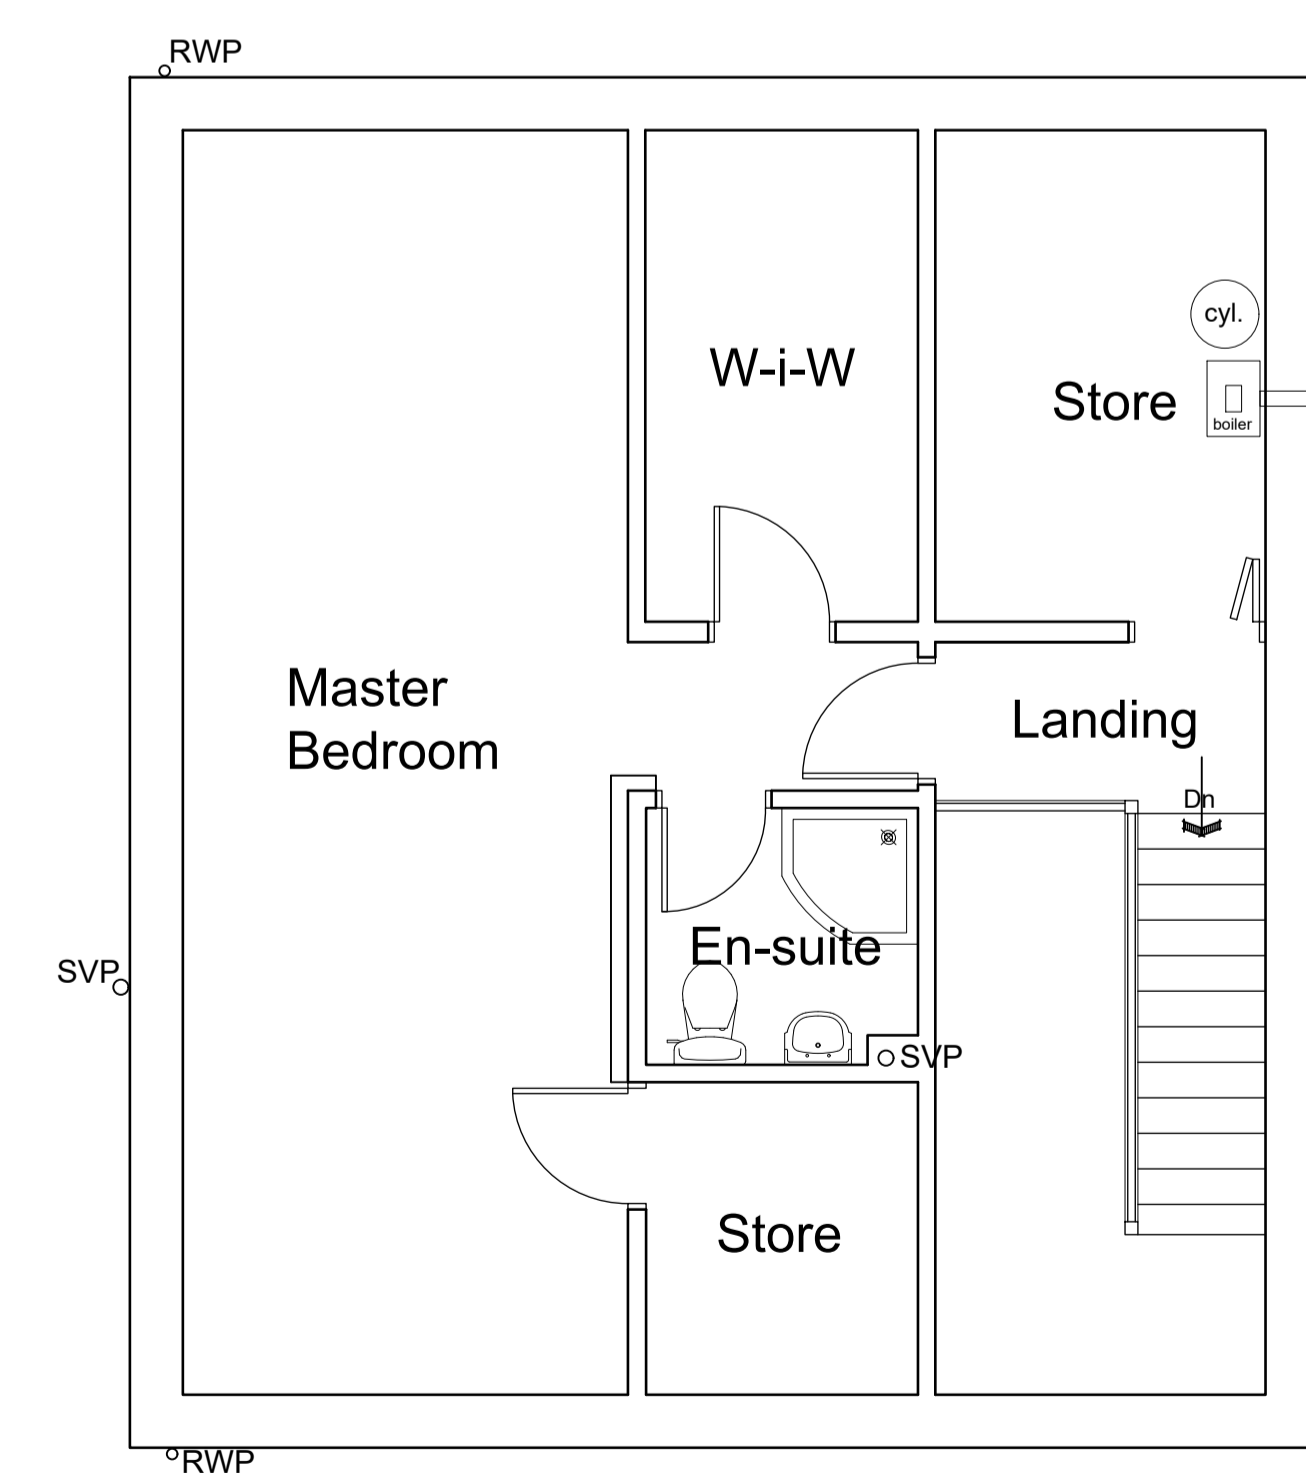

Second Floor Plan

**PAUL MATTHEWS ARCHITECTURAL LTD**  
 ARCHITECTURE | PLANNING | DESIGN  
 Malkin Farm  
 Brow Lane  
 Holmfirth  
 HD9 2RJ  
 07946872499  
 paul@paulmatthewsarchitectural.co.uk  
 www.paulmatthewsarchitectural.co.uk  
 Company Registration Number: 09898149 - Company Registered in England and Wales  
 Project  
 Erection of Detached Garage/Store and Single Storey Side Extension at 2 Hoyle Beck Close, Linthwaite, Huddersfield, HD7 5RB.  
 Client  
 Mr & Mrs T Good  
 Drawing Title/Issue  
 Floor Plans as Existing  
 scale 1:50 date 02/2026 sheet size A1 dwg. no. 26/1295/03

Do not scale from drawing, use figured dimensions only.  
 All dimensions must be checked and verified on site prior to commencement of works and architect to be notified of any discrepancies.  
 The copyright for these drawings remains the property of Paul MatthewsArchitectural Ltd. They must not be reproduced in any way without prior written consent from the originator (Paul MatthewsArchitecturalLtd).

