






South East Elevation  
(front)

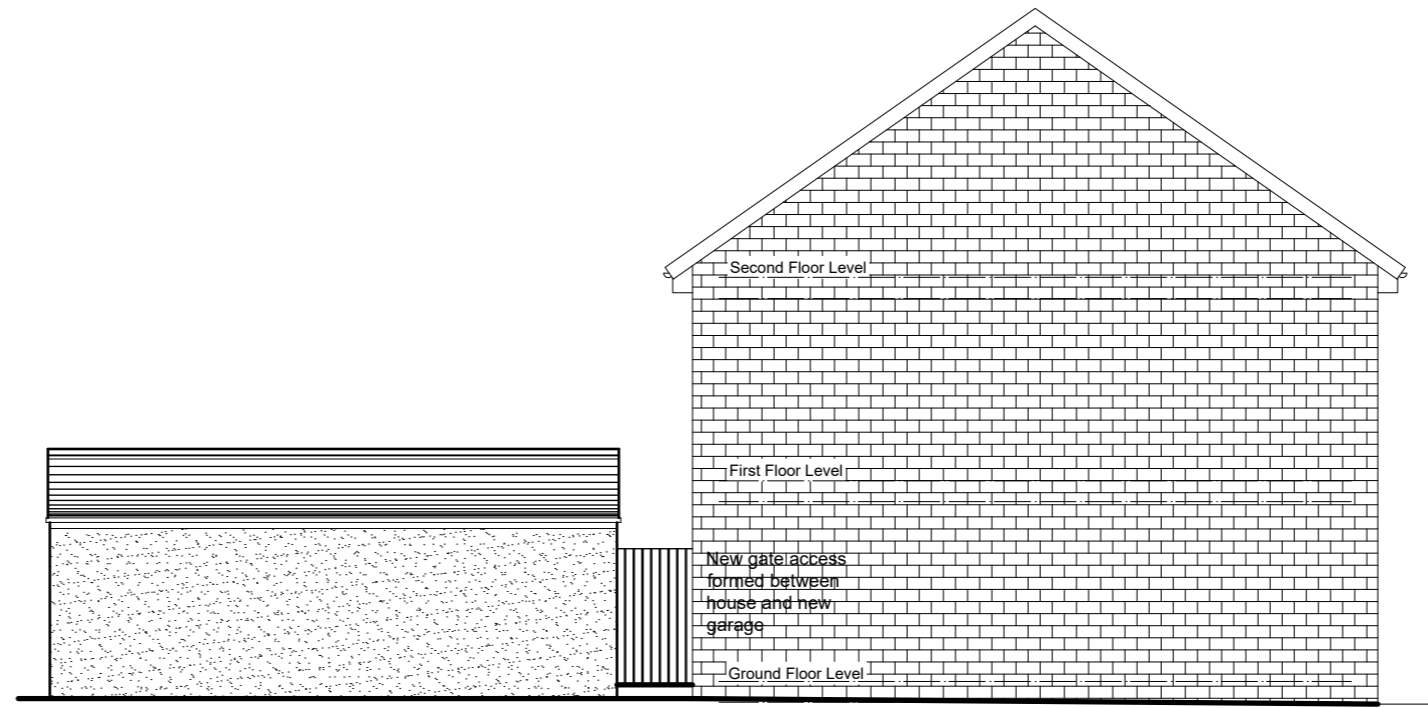

North East Elevation  
(side)

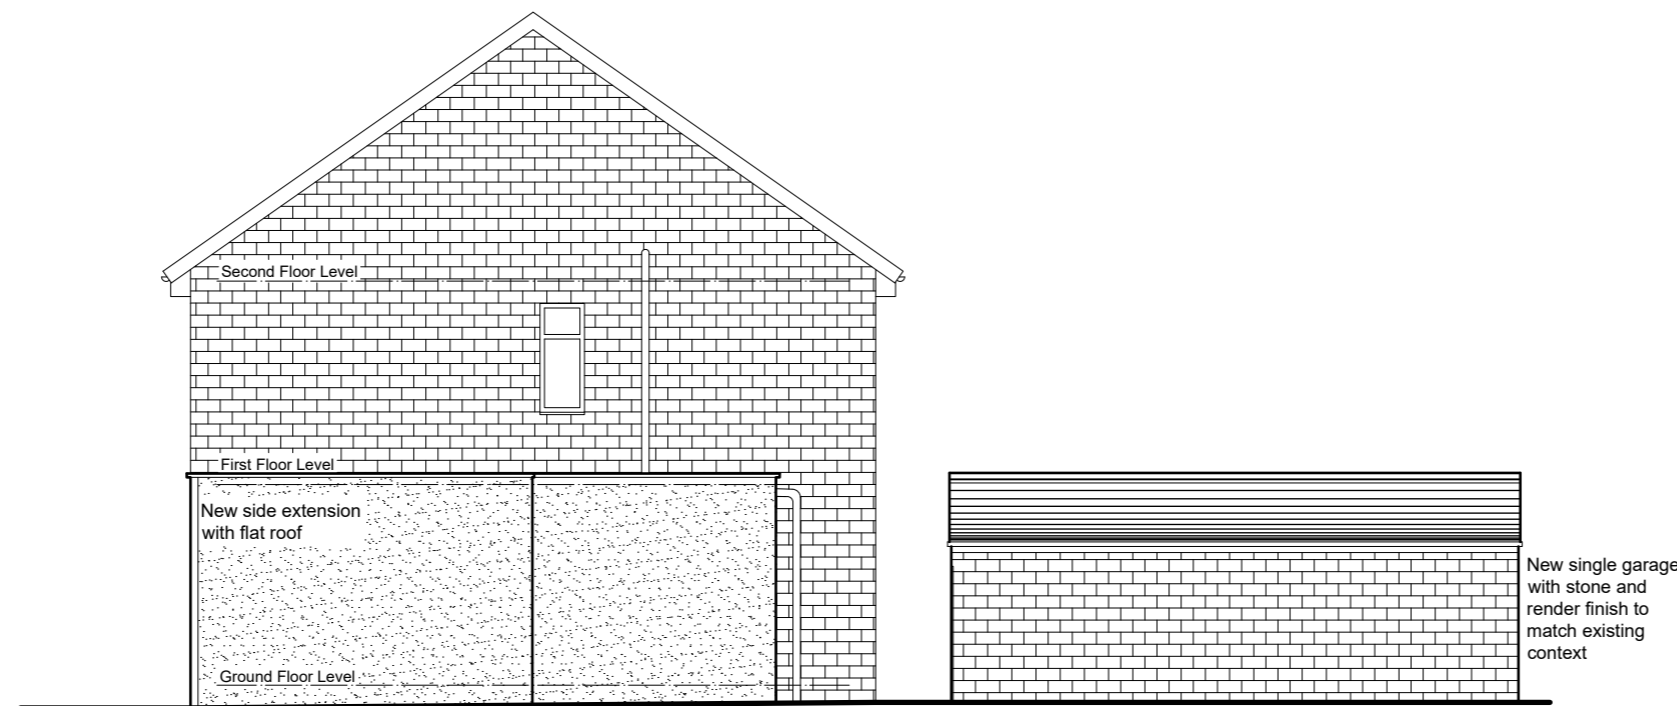

South West Elevation  
(side)

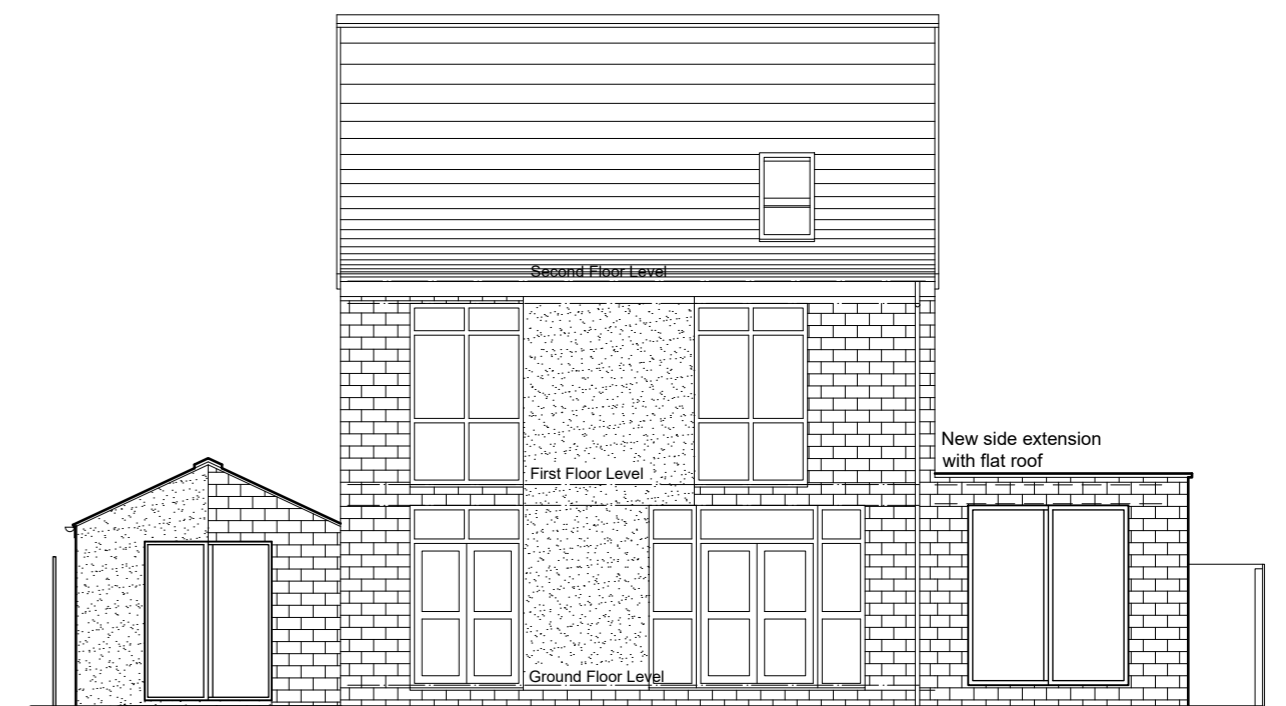

North West Elevation  
(rear)

ARCHITECTURE | PLANNING | DESIGN

Malkin Farm  
Brow Lane  
Holmfirth  
HD9 2RJ  
07946872499  
[paul@paulmatthewsarchitectural.co.uk](mailto:paul@paulmatthewsarchitectural.co.uk)  
[www.paulmatthewsarchitectural.co.uk](http://www.paulmatthewsarchitectural.co.uk)

Company Registration Number: 09898149 – Company  
Registered in England and Wales

Project  
Erection of Detached Garage/Store and Single  
Storey Side Extension at 2 Hoyle Beck Close,  
Linthwaite, Huddersfield, HD7 5RB.  
Client

Mr & Mrs T Good

Drawing Title/Issue

Elevations as Proposed

scale	date	sheet size	dwg. no.
1:100	02/2026	A2	26/1295/06

