


EXISTING GROUND FLOOR PLAN

SCALE 1:200

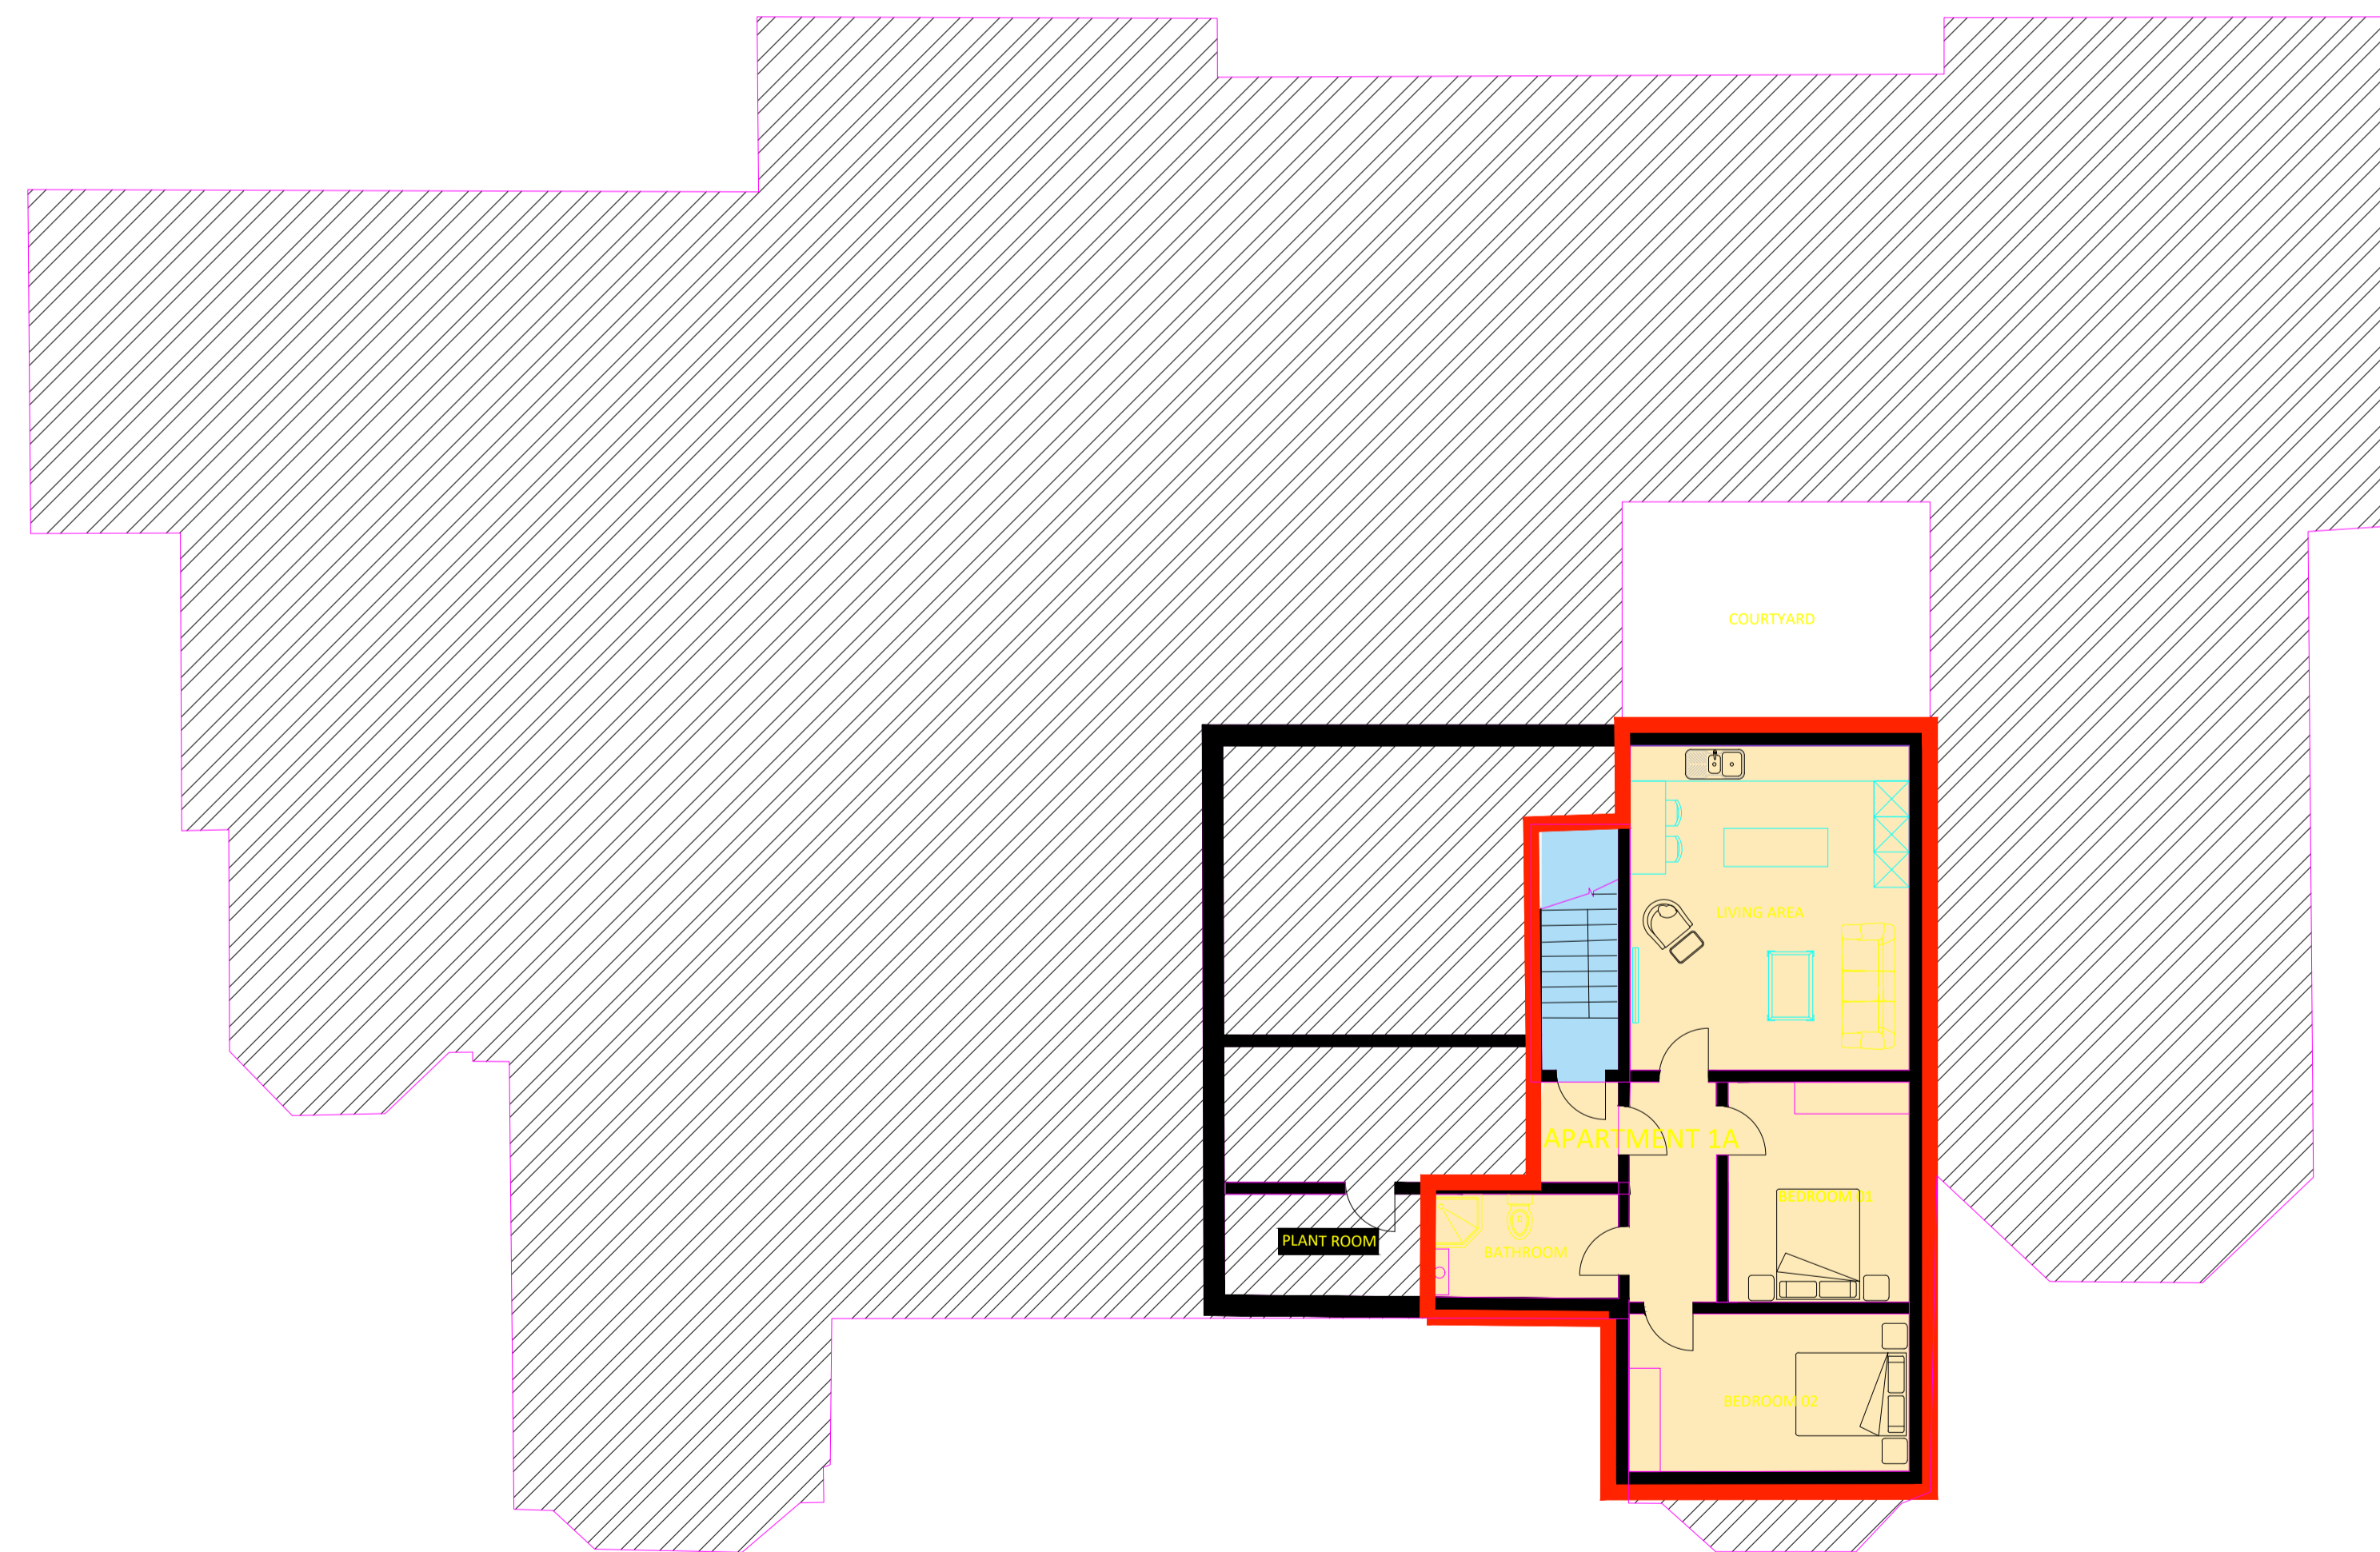

PROPOSED LOWER GROUND FLOOR PLAN


SCALE 1:100

PLEASE NOTE

THE ARCHITECTURAL DRAWINGS ARE PROTECTED UNDER COPYRIGHT LAW. THESE DRAWINGS MAY NOT BE REPRODUCED WITHOUT THE EXPRESS CONSENT OF THE ORIGINAL COPYRIGHT OWNER.

REVISION

REV	DATE	DESCRIPTION
A	00.00.0000	XX

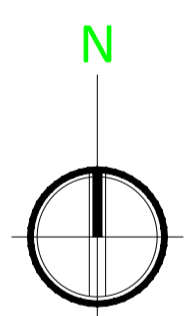

PLANNING  
DRAWING TITLE:  
V-01  
EXISTING & PROPOSED  
DRAWINGS

DRAWING-REFERENCE-002

KEY 1

- HALLWAY LEADING TO LOWER GROUND FLOOR
- APARTMENT FOOTPRINT - LOWER GROUND FLOOR  
2 BEDROOM APARTMENT

PROJECT TITLE:

2 BEDROOM APARTMENT AT LOWER GROUND FLOOR

CLIENT DETAILS:

SUNNYSIDE CARE HOME, 6-8, OXFORD ROAD,  
DEWSBURY, WF13 4LN

DRAWING STATUS: FINAL-SUBMISSION

DRAWING SCALE: 1:100@A1

