

EXISTING | PLANNING DRAWING |




EXISTING ELEVATION A  
SCALE 1:100 @ A1



EXISTING ELEVATION B  
SCALE 1:100 @ A1

EXISTING GROUND FLOOR PLAN  
SCALE 1:50 @ A1

PROPOSED | PLANNING DRAWING |

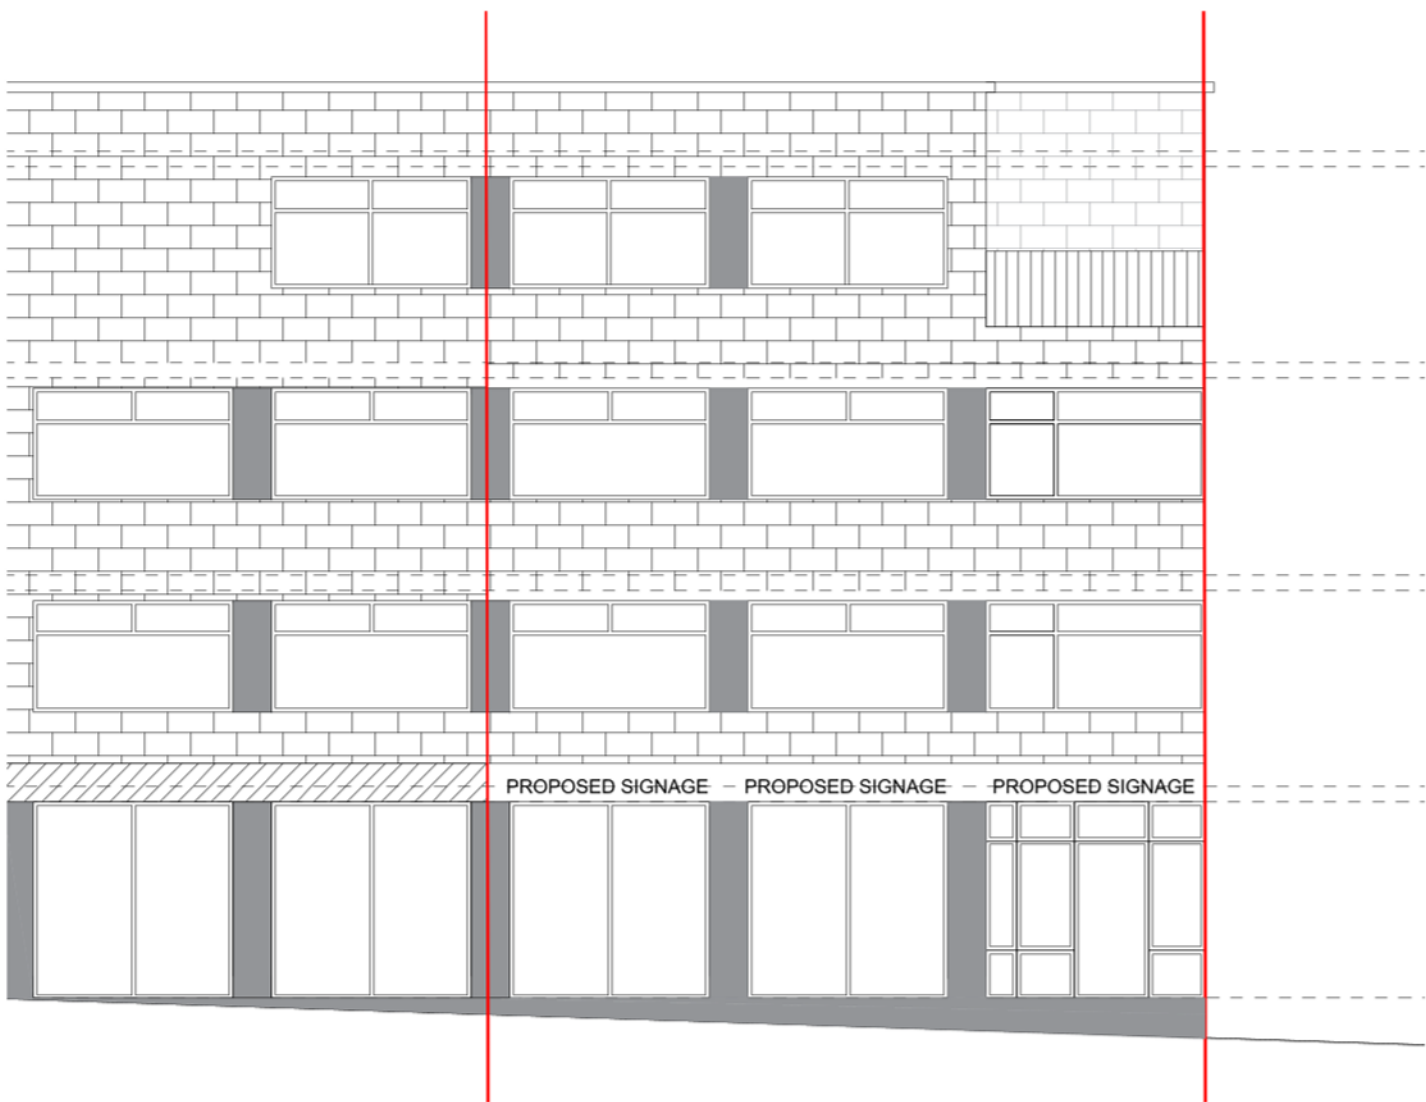


ELEVATION A - NO CHANGES WILL BE APPLIED TO  
EXISTING ELEVATION APART FROM:

PROPOSED SIGNAGE TO FIT

DRAWING SCALE 1:100 @ A1

PROPOSED GROUND FLOOR PLAN  
SCALE 1:50 @ A1

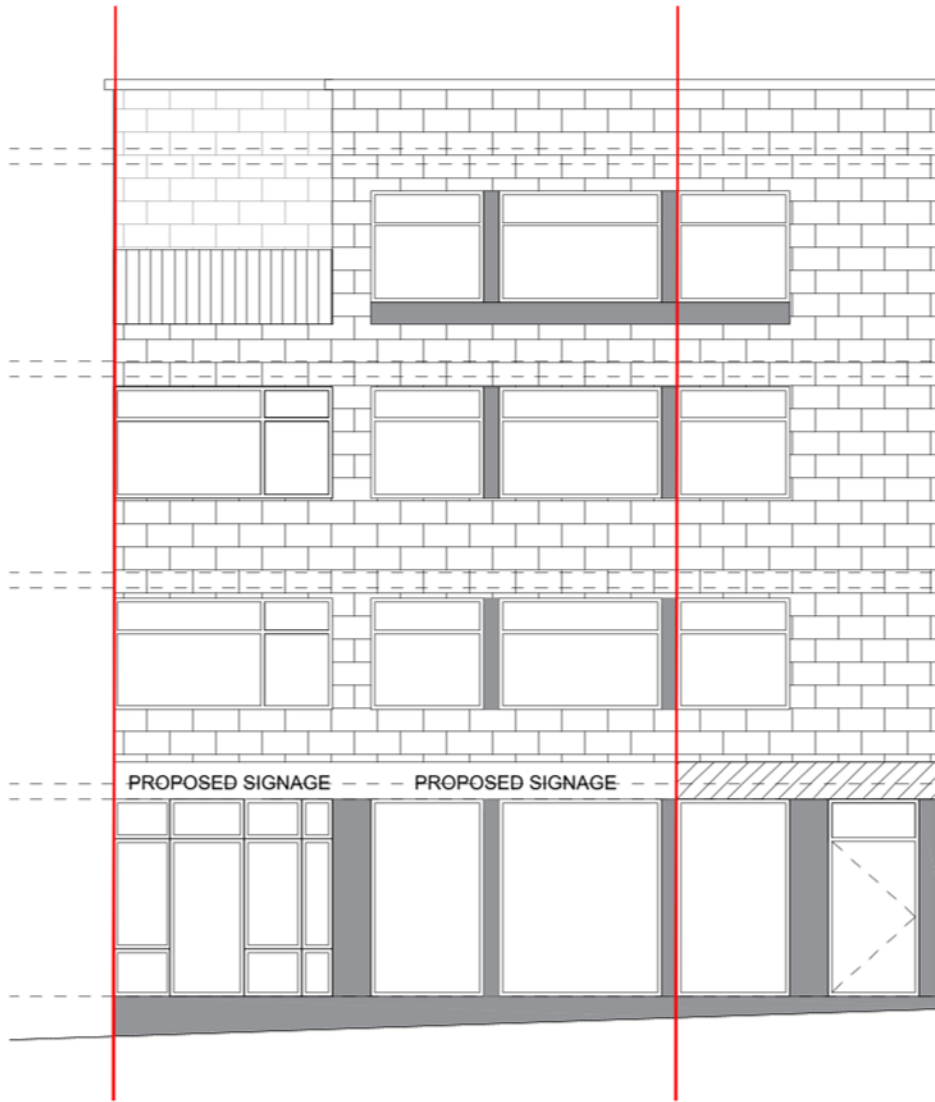

ELEVATION B - NO CHANGES WILL BE  
APPLIED TO EXISTING ELEVATION

APART FROM: PROPOSED SIGNAGE TO FIT

DRAWING SCALE 1:100 @ A1

PLEASE NOTE

THE ARCHITECTURAL DRAWINGS ARE PROTECTED UNDER COPYRIGHT LAW, THESE DRAWINGS MAY NOT BE REPRODUCED WITHOUT THE EXPRESS CONSENT OF THE ORIGINAL COPYRIGHT OWNER.

| REVISION |            |                                      |
|----------|------------|--------------------------------------|
| REV      | DATE       | DESCRIPTION                          |
| A        | 00.00.0000 | XXXXXXXXXXXXXXXXXXXXXXXXXXXXXXXXXXXX |
|          |            |                                      |
|          |            |                                      |

N

PLANNING  
DRAWING TITLE:

V-01

EXISTING & PROPOSED  
DRAWINGS

DRAWING-REFERENCE-125100

KEY 1

- EXISTING BUILDING FOOTPRINT
- PROPOSED BUILDING FOOTPRINT

PROJECT TITLE:

CHANGE OF USE FROM NORMAL  
OPERATING HOURS RETAIL UNIT TO  
25 HOUR LOCAL STORE

CLIENT DETAILS:

18 - 20 SILVER STREET  
HALIFAX  
HX1 1HS

|                 |                  |
|-----------------|------------------|
| DRAWING STATUS: | FINAL-SUBMISSION |
| DRAWING SCALE:  | 1:50@A1          |

BELLEVUE  
ARCHITECTURE

Contact Us:  
www.bellevuearchitecture.co.uk

Contact number: +44 07388827061  
info@bellevuearchitecture.co.uk