






East Elevation
(front)

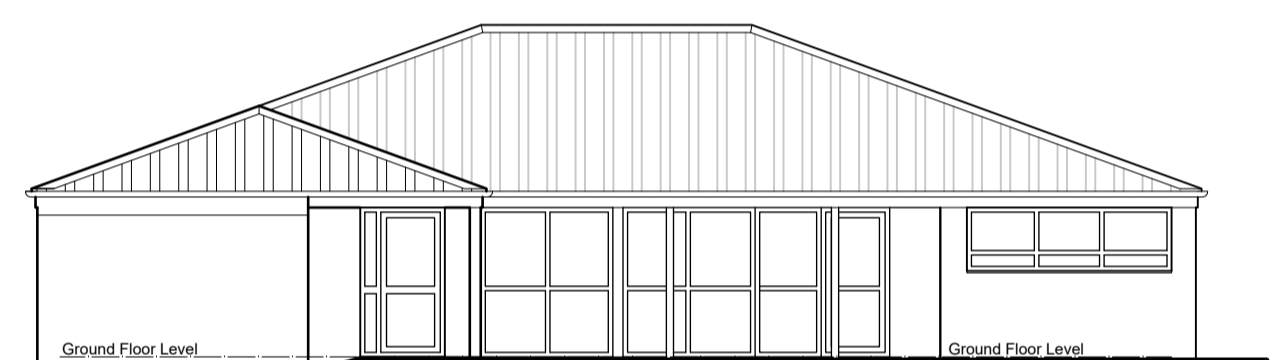

South Elevation
(side)

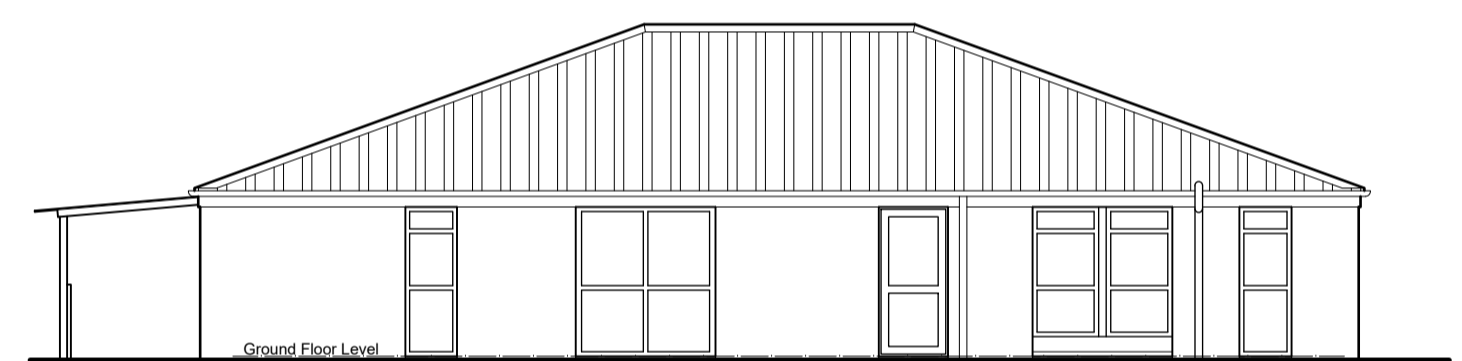

North Elevation
(side)

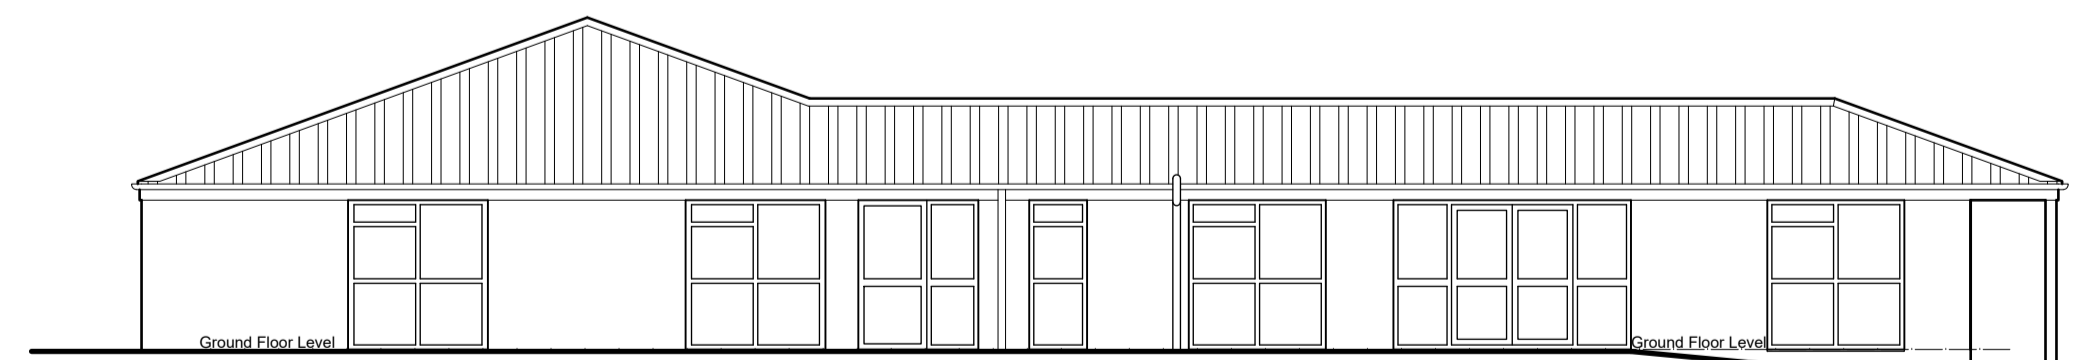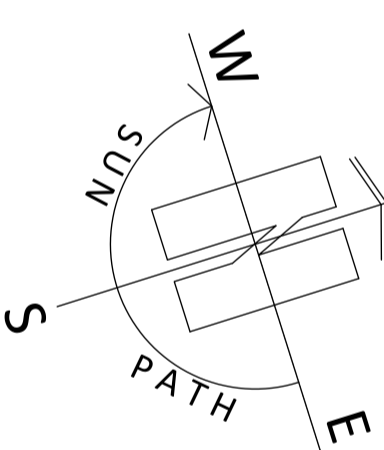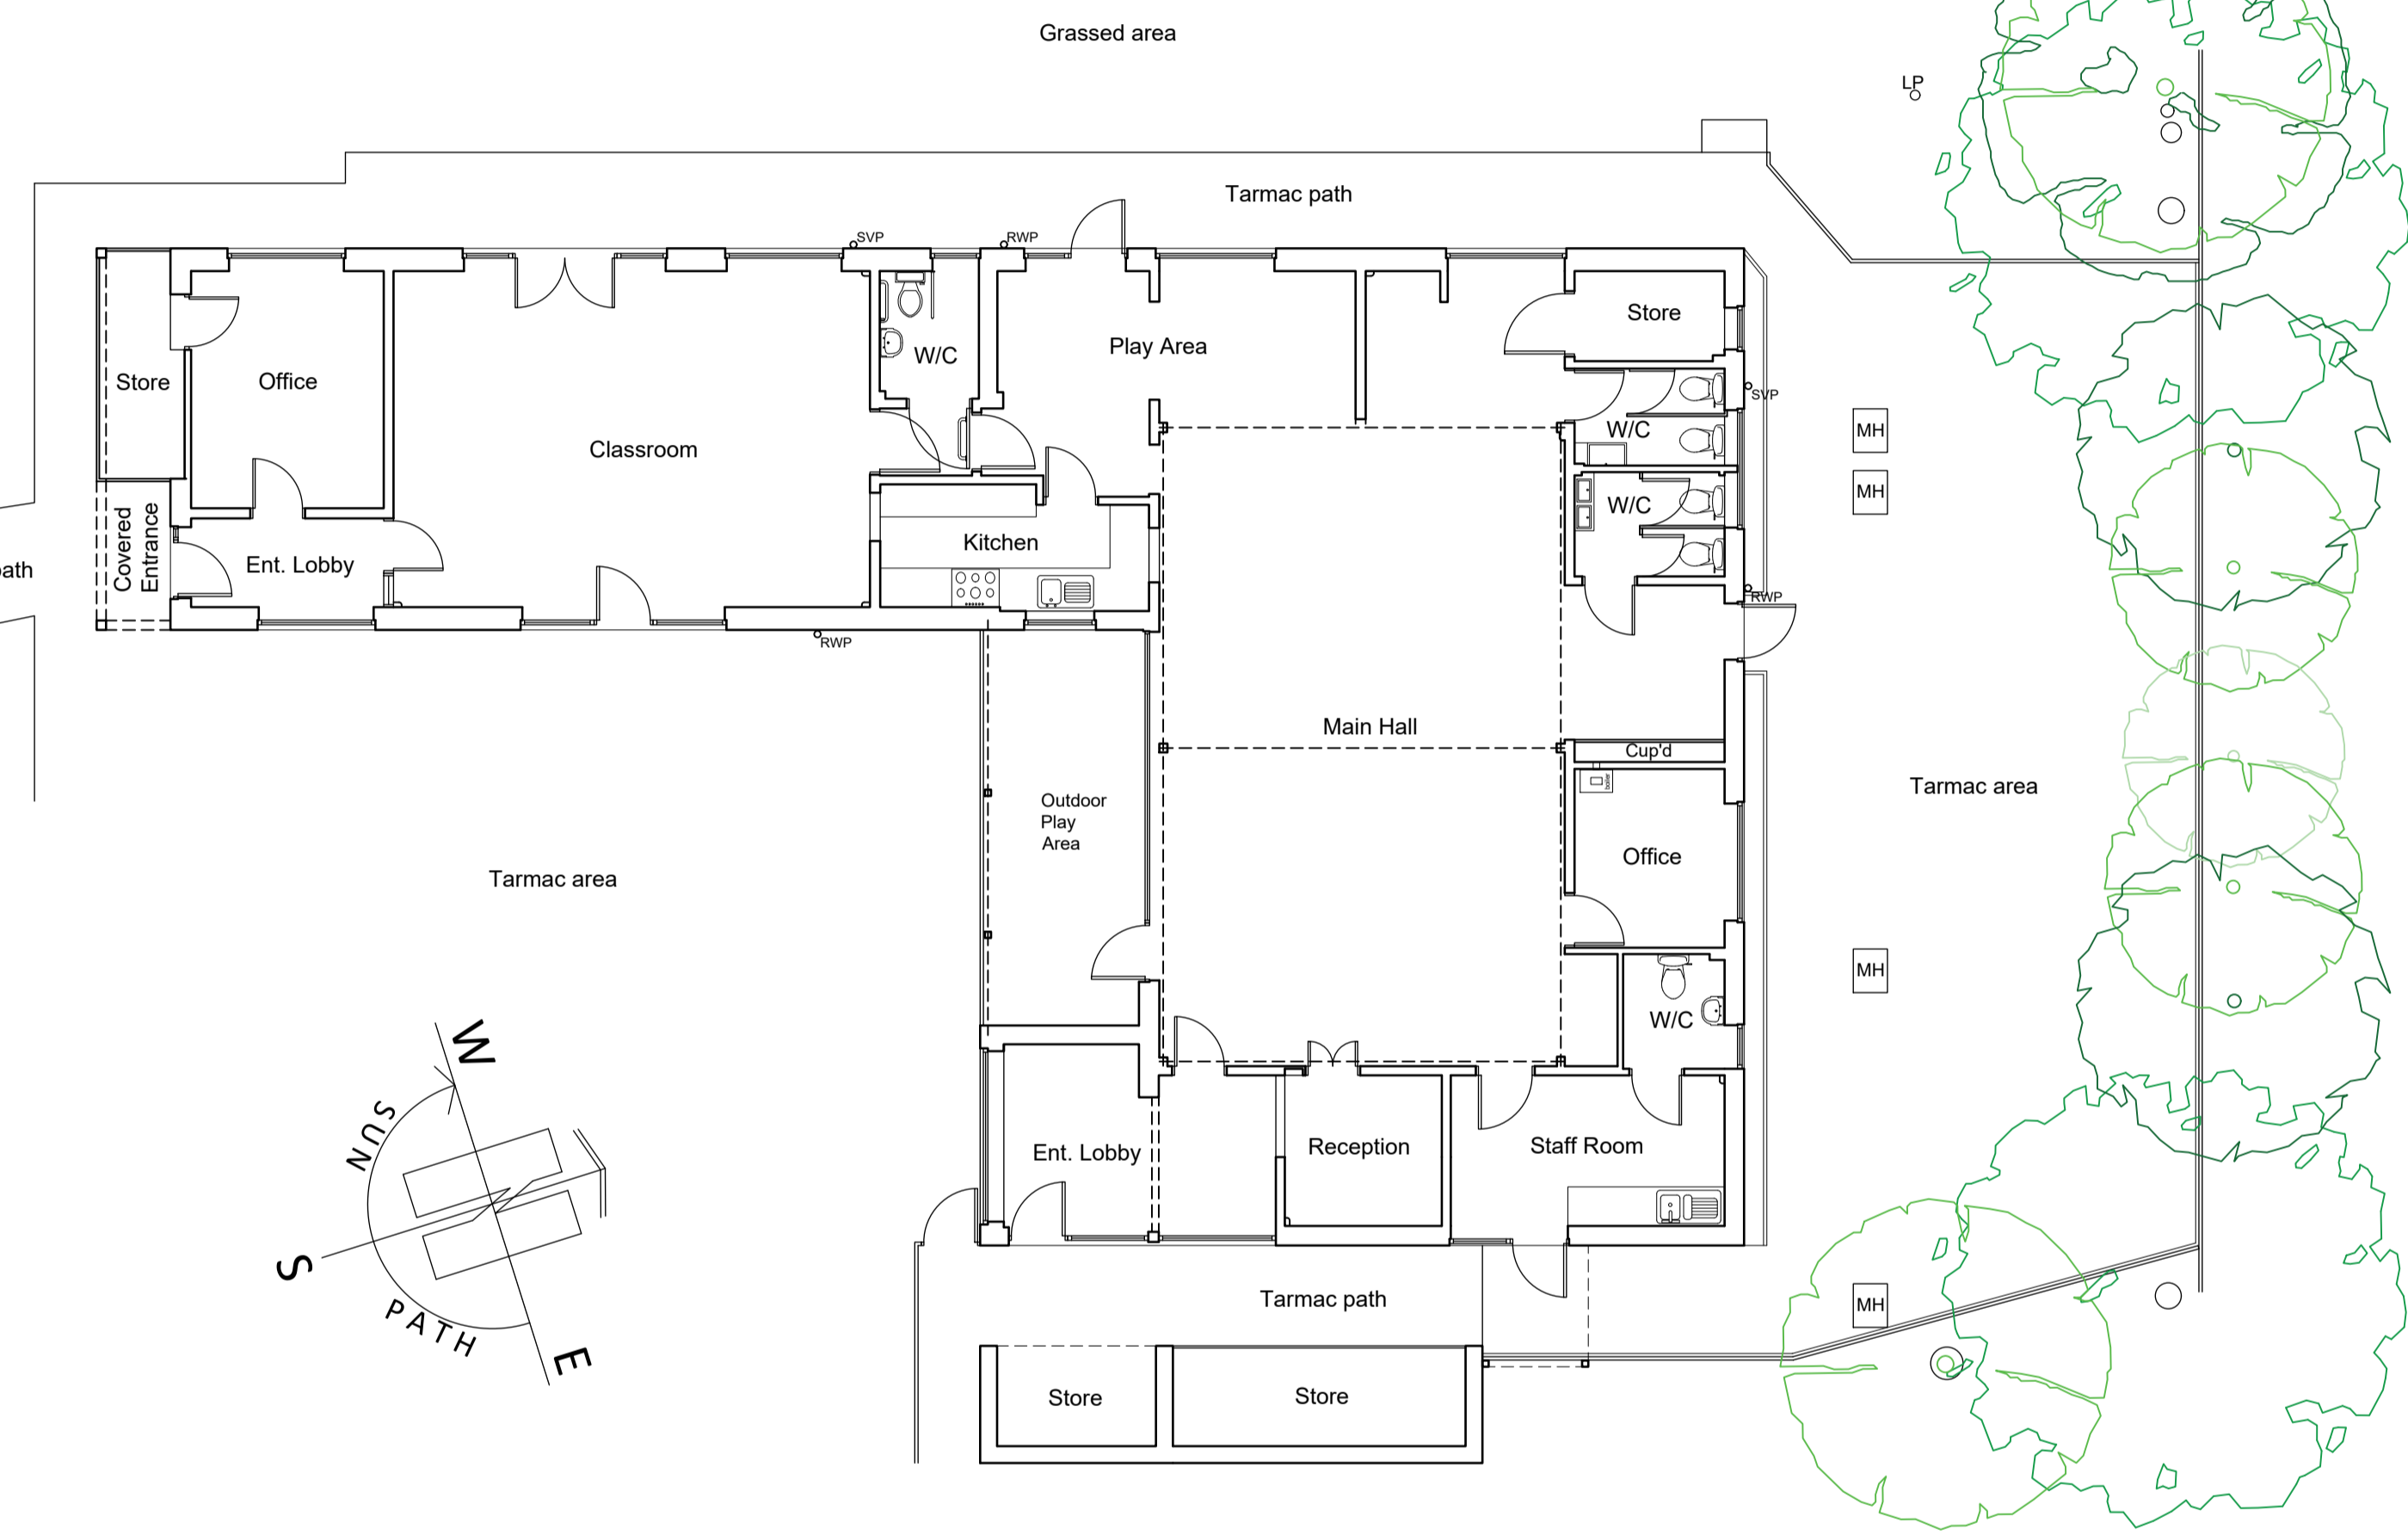

West Elevation
(rear)

PAUL MATTHEWS ARCHITECTURAL LTD

ARCHITECTURE | PLANNING | DESIGN

Malkin Farm
Brow Lane
Holmfirth
HD9 2RJ
07946872499
paul@paulmatthewsarchitectural.co.uk
www.paulmatthewsarchitectural.co.uk

Company Registration Number: 09898149 - Company Registered in England and Wales

Project
Erection of Extensions and Alterations to Greenfields Childcare at Greenfields Family Centre, Dalton Green Lane, Huddersfield, West Yorkshire, HD5 9TR.

Client
Greenfields Childcare
(C/O Penny Smith)

Drawing Title/Issue
General Arrangement as Existing

Do not scale from drawing, use figured dimensions only.

All dimensions must be checked and verified on site prior to commencement of works and architect to be notified of any discrepancies.

The copyright for these drawings remains the property of Paul MatthewsArchitectural Ltd. They must not be reproduced in any way without prior written consent from the originator (Paul MatthewsArchitecturalLtd).

scale 1:100
date 12/2025
sheet size A1
dwg. no. 25/1276/03

