



Cellar Floor Plan

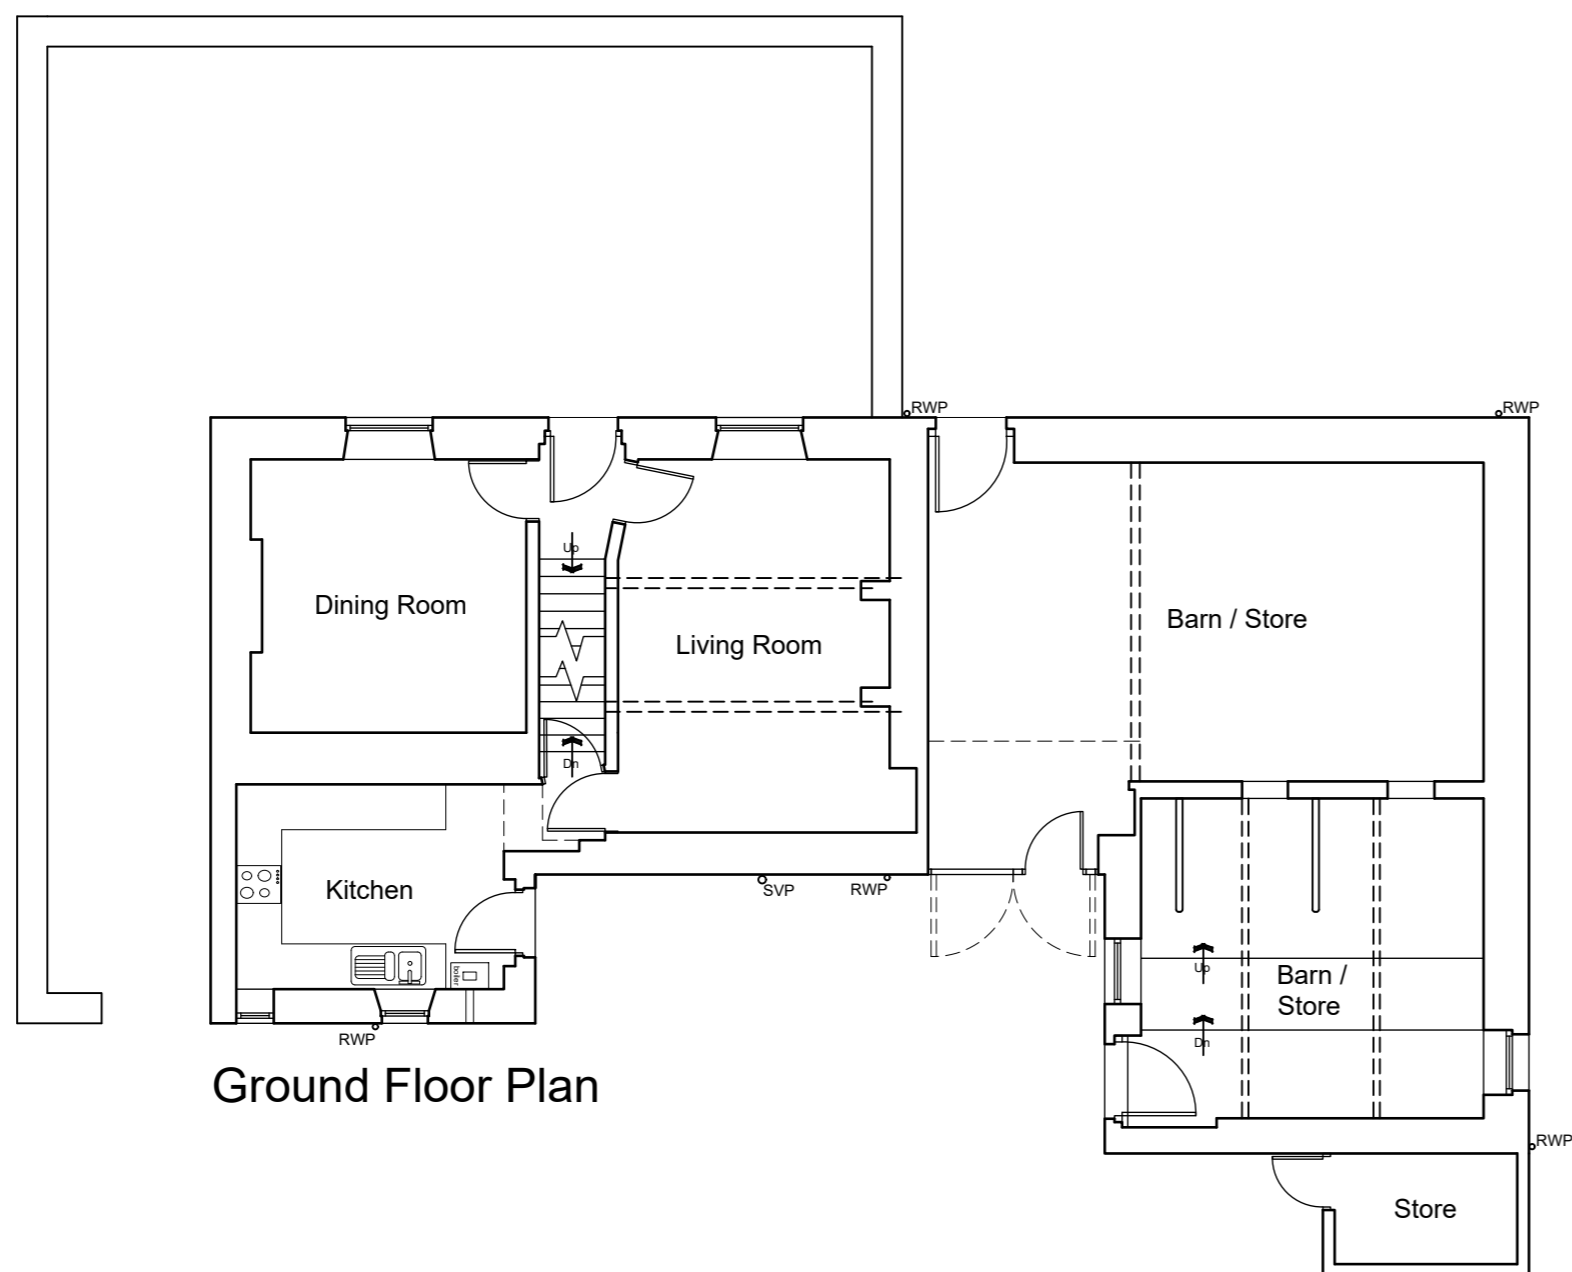


Ground Floor Plan

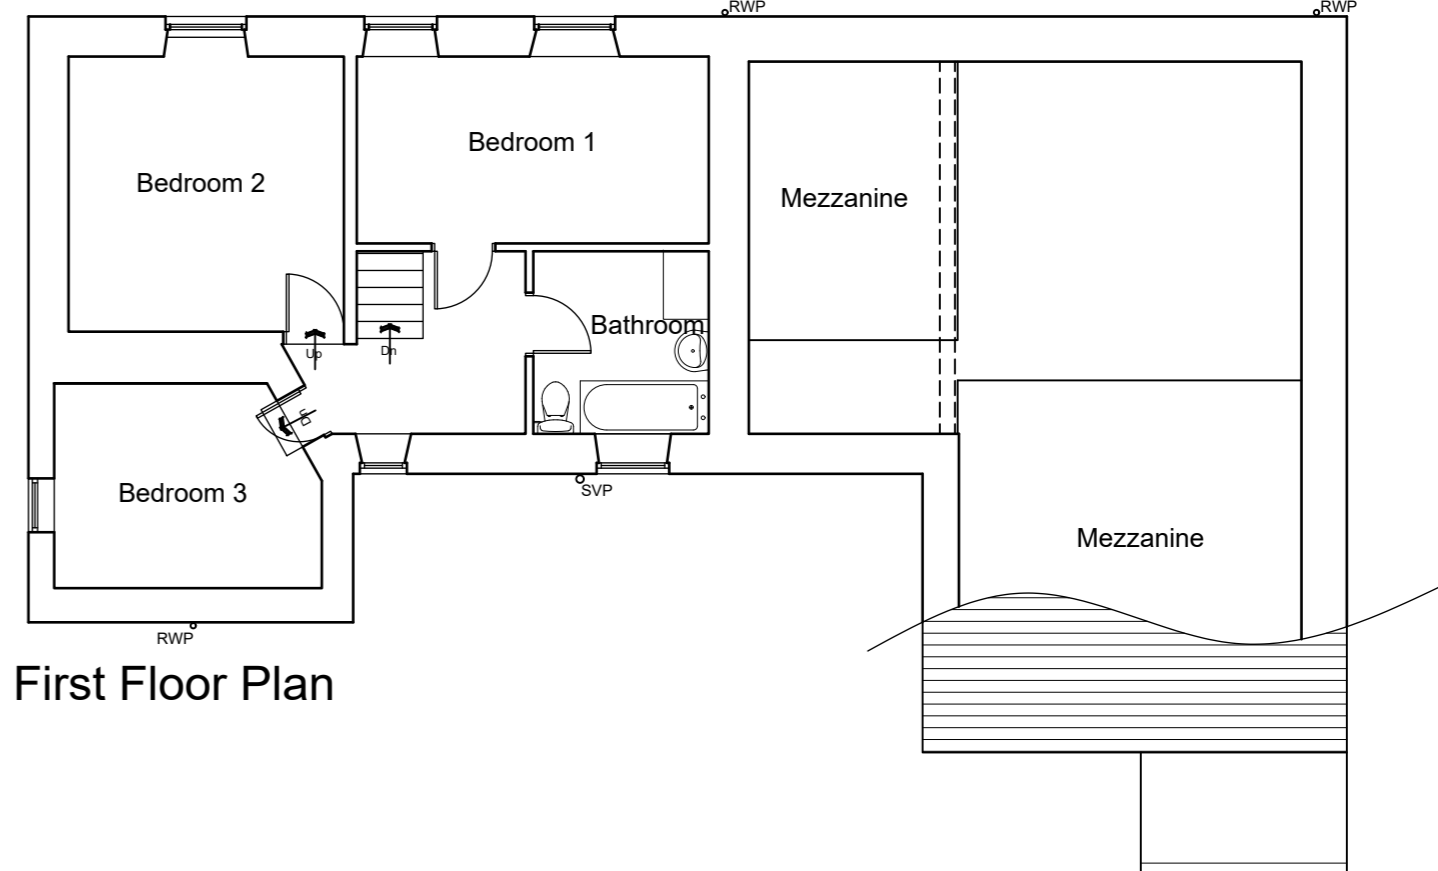


First Floor Plan




West Elevation
(rear)

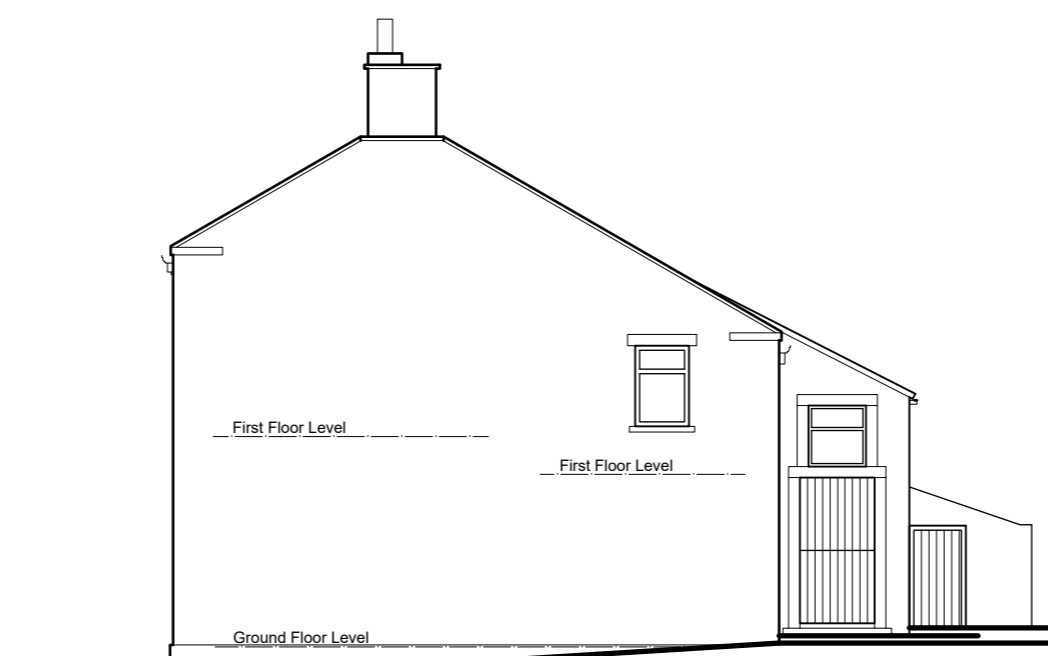


North Elevation
(side)

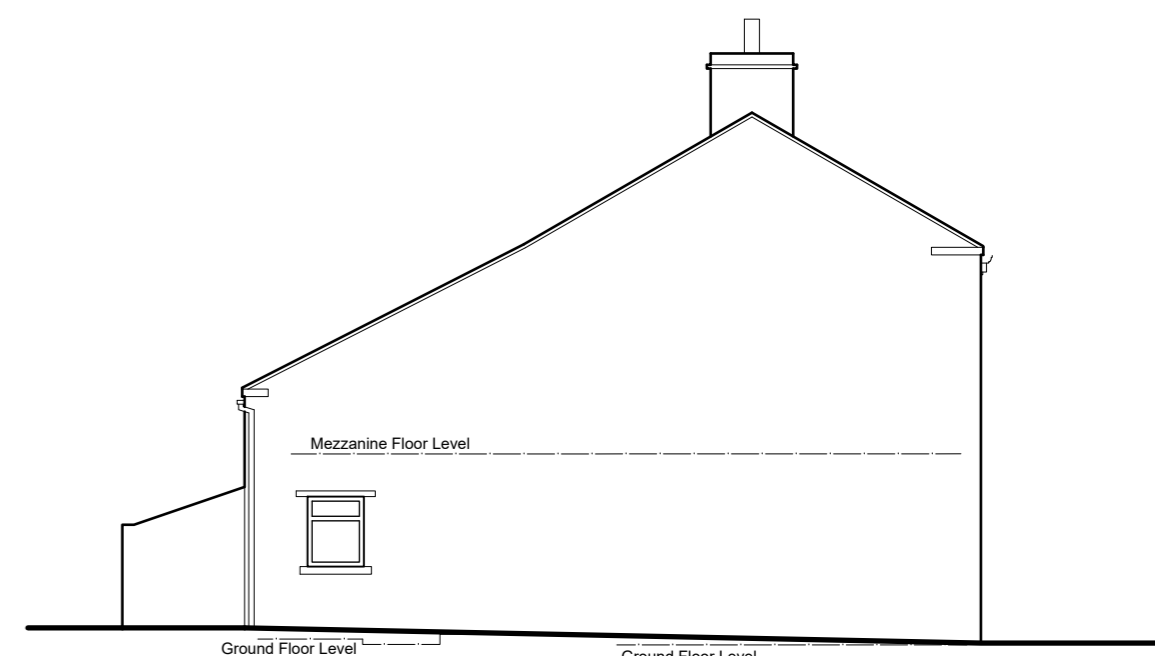


South Elevation
(side)

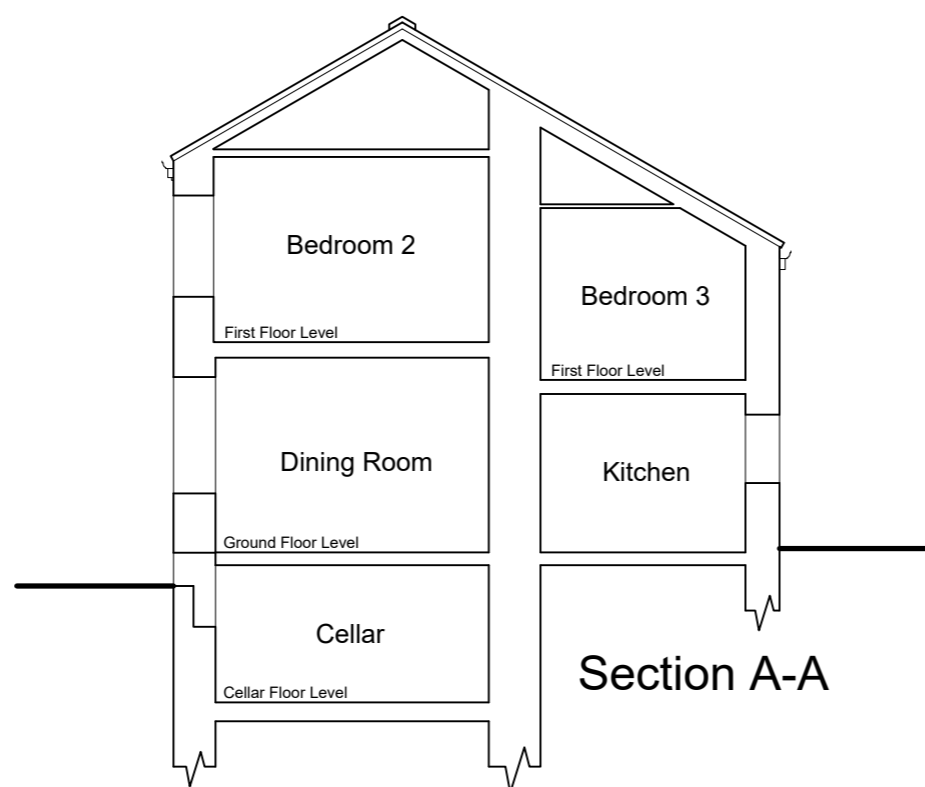

Section A-A

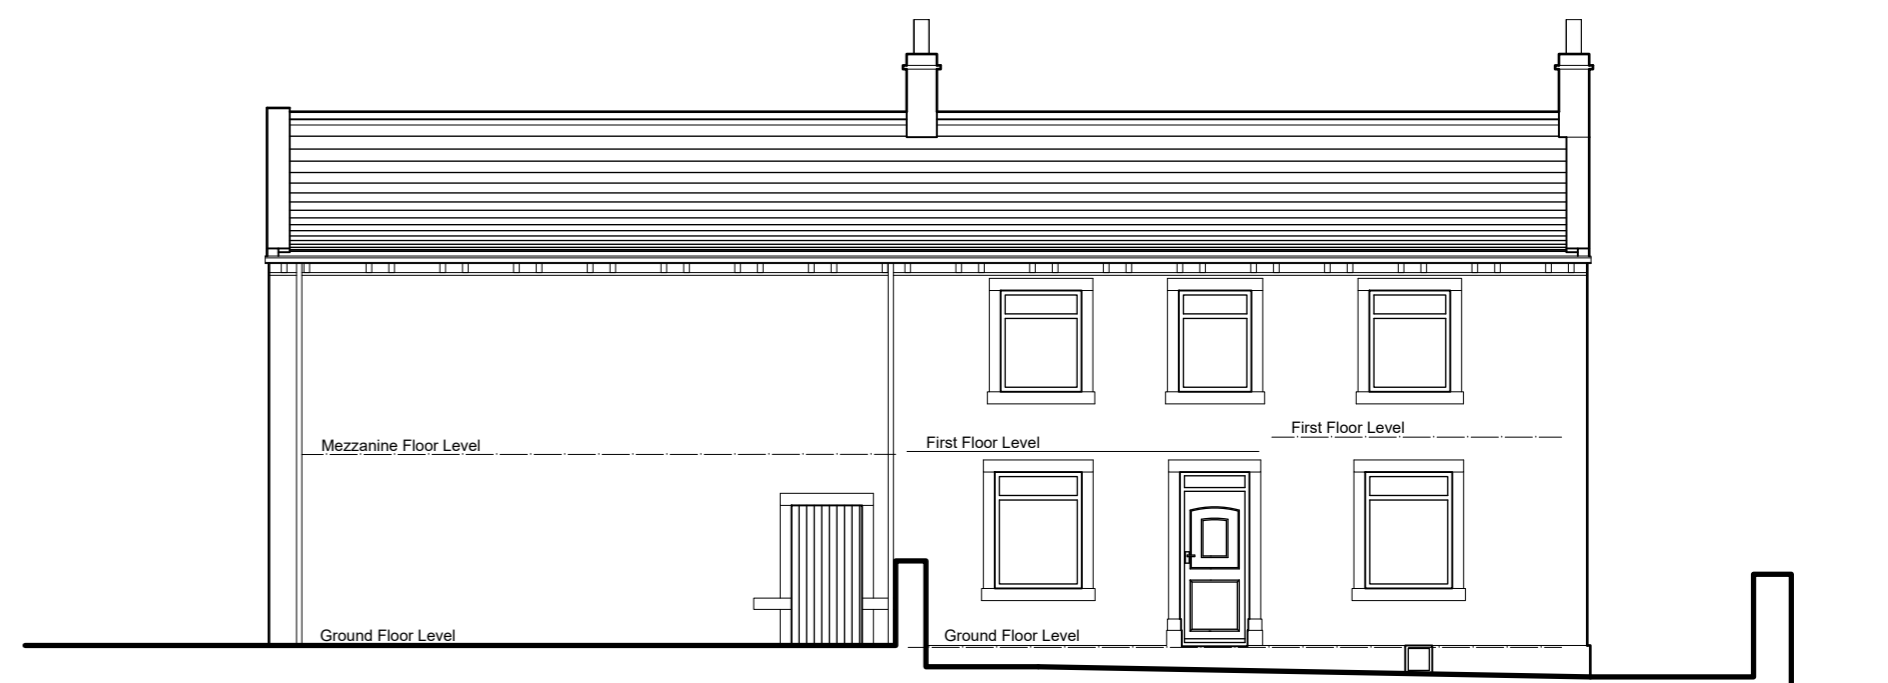

East Elevation
(front)

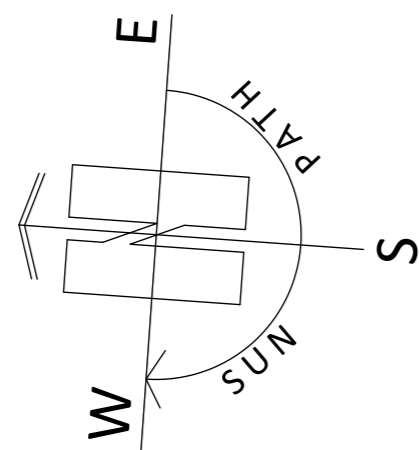

1:100

ARCHITECTURE | PLANNING | DESIGN

Malkin Farm
Brow Lane
Holmfirth
HD9 2RJ
07946872499
paul@paulmatthewsarchitectural.co.uk
www.paulmatthewsarchitectural.co.uk

Company Registration Number: 09898149 – Company Registered in England and Wales

Project
Barn Conversion to Extend Existing Dwelling,
Partial Change of use of Field to Domestic
Curtilage and Associated Alterations at Springfield
Farm Greave Road Hade Edge Holmfirth, HD9 2DF
Client

Mr A Battye + Ms C Swallow

Drawing Title/Issue

General Arrangement as Existing

scale	date	sheet size	dwg. no.
1:100	02/2026	A2	26/1303/03