


*For the purposes of Planning Consent the following applies to any copy of this drawing made by the Local Authority:
 This copy has been made by and with the authority of the person required to make the plan and drawing open to public inspection pursuant to Section 47 of the Copyright, Designs and Patents Act 1988. Unless that Act provides a relevant exception to copyright, the copy must not be copied without the prior permission of the copyright owner. If any copy is made under the authority only the whole drawing including the copyright holder's name and this notice, is to be copied.*

WAKEFIELD ROAD




Existing Site Plan 1:100 @ A1

WAKEFIELD ROAD


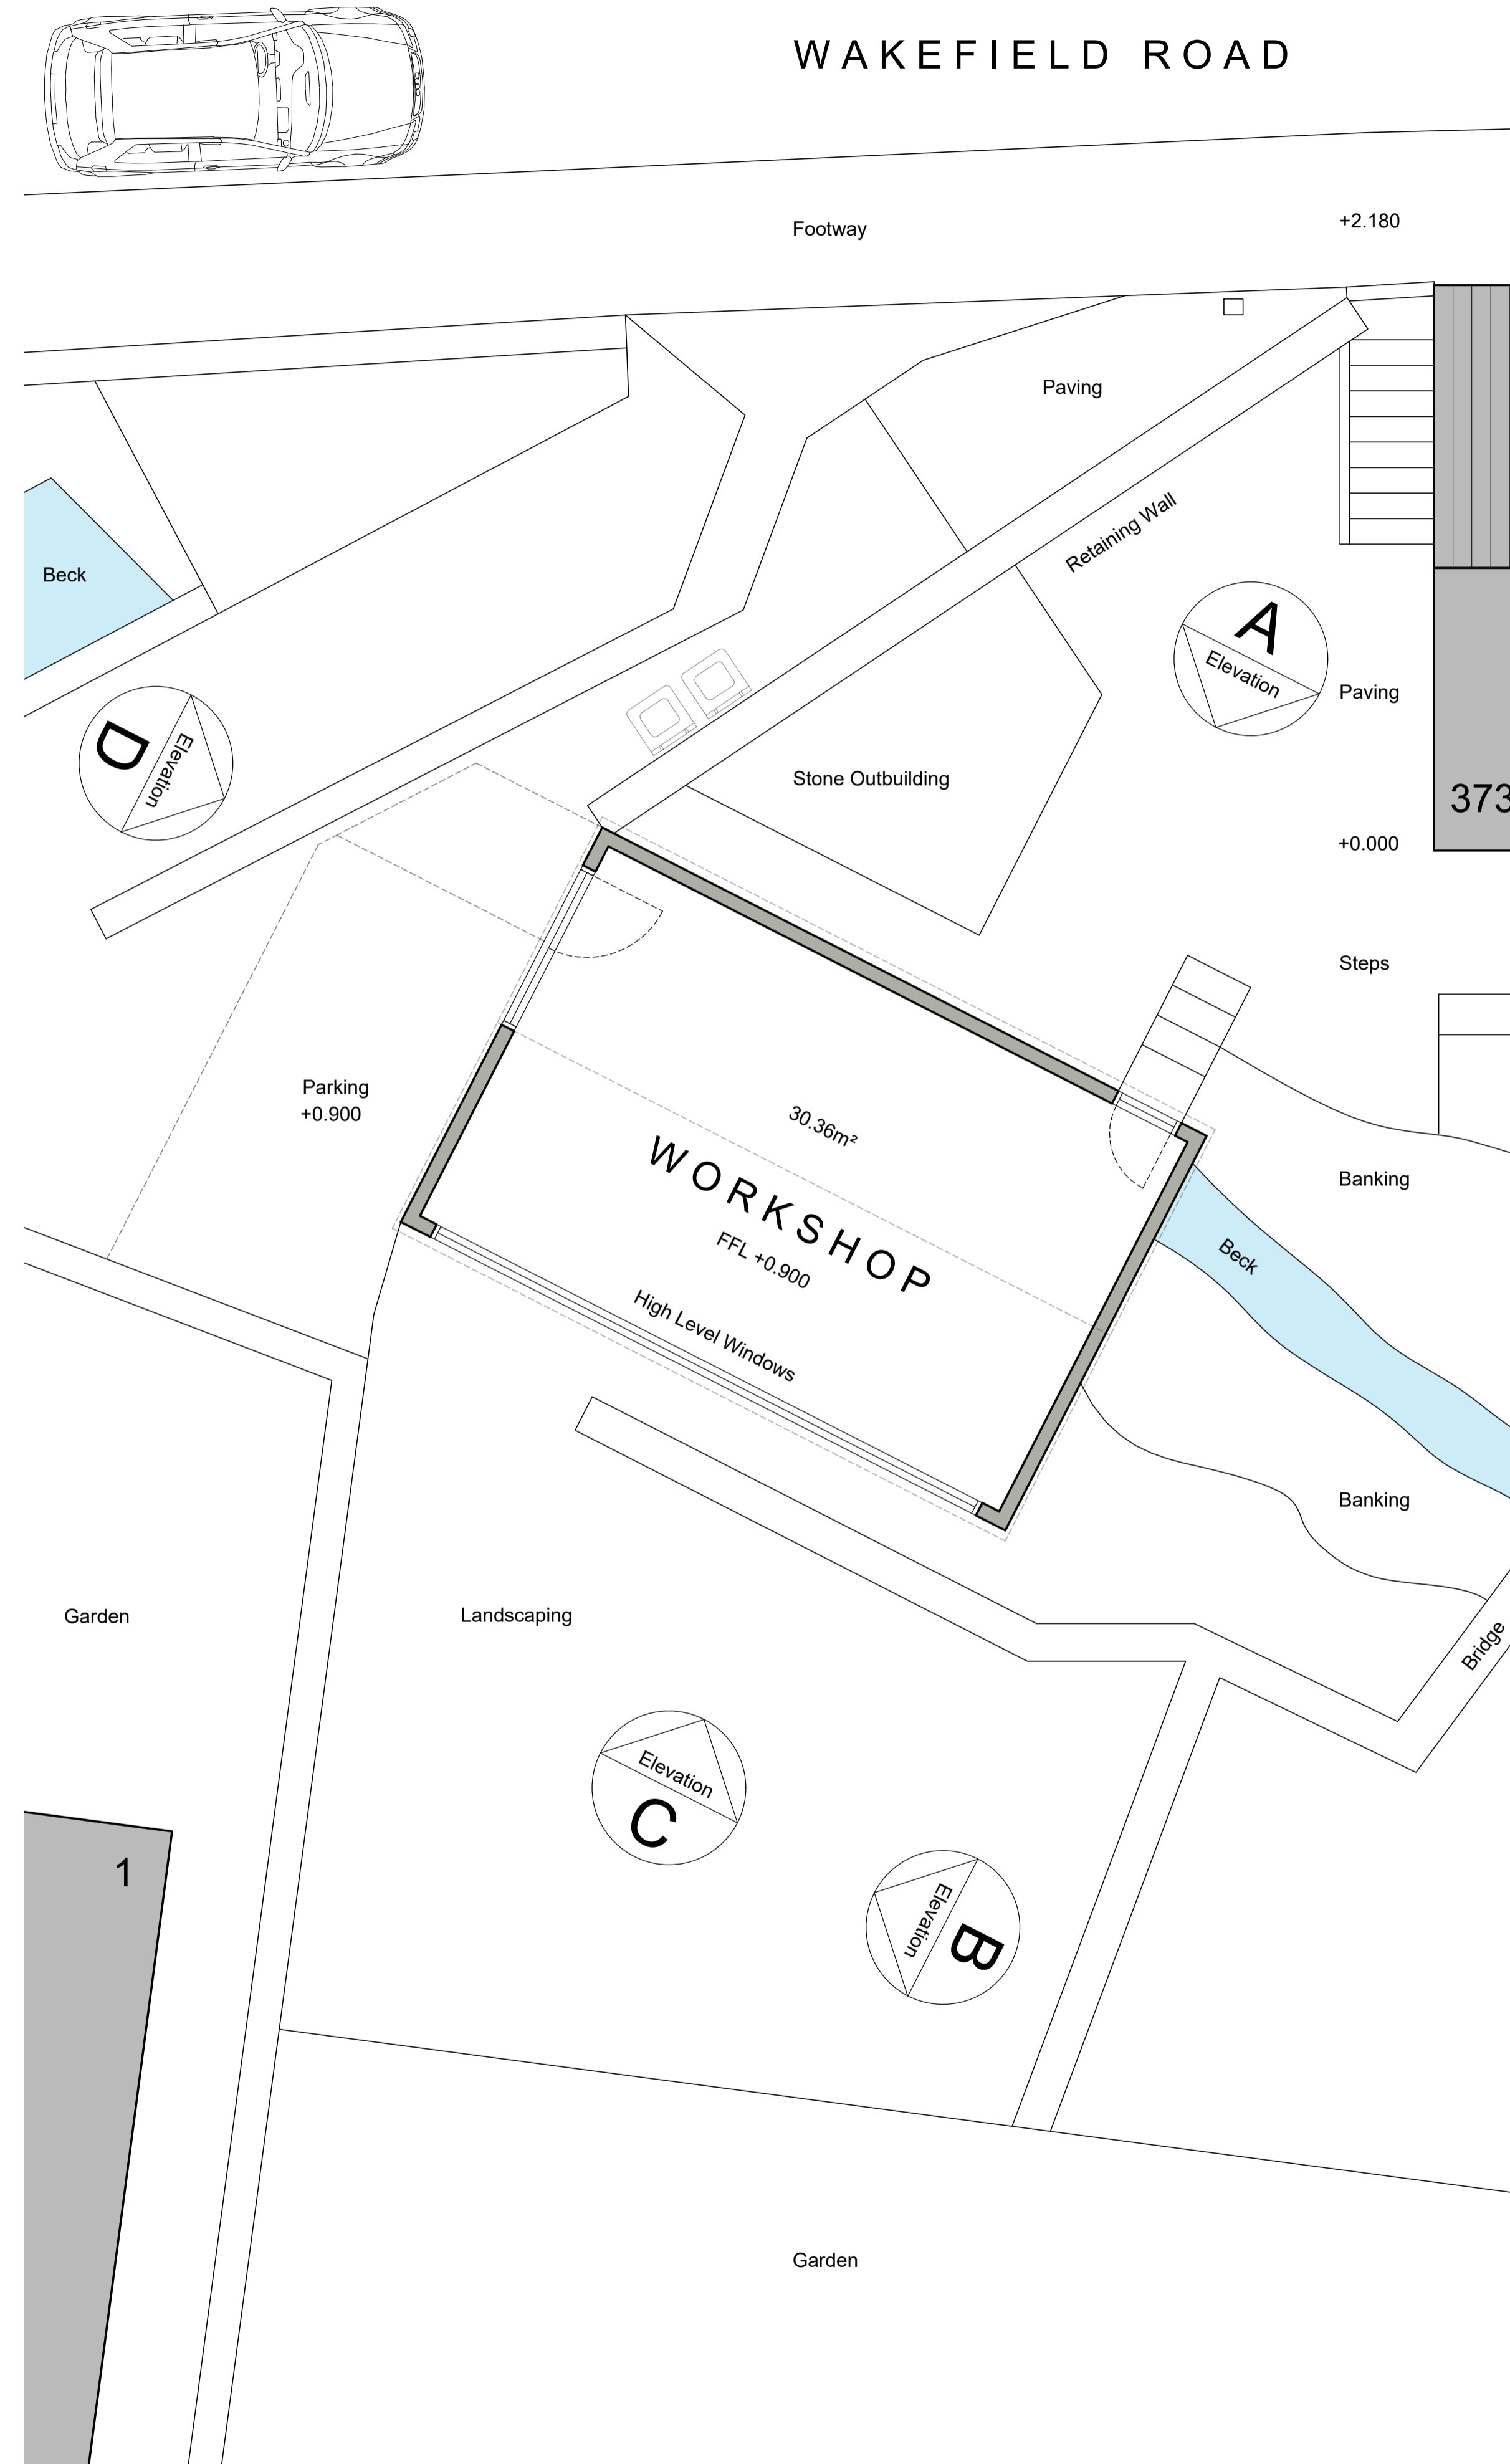


Existing Ground Floor Plan 1:50 @ A1

Drawn Scale 1:100

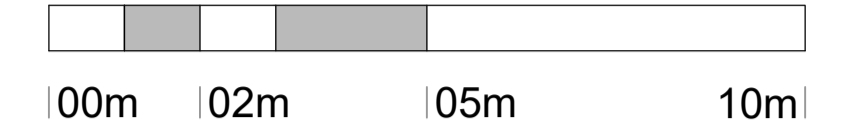

Drawn Scale 1:50

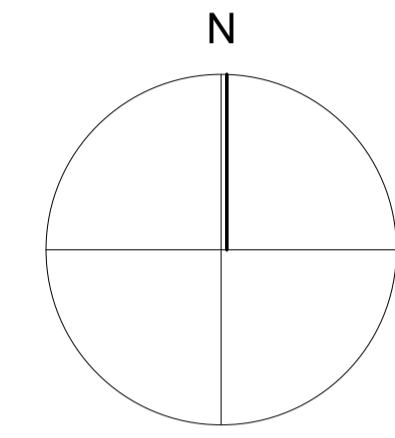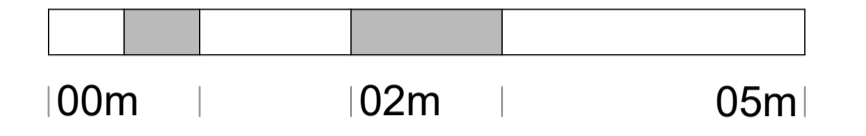

Issue Purpose: PLANNING APPLICATION

AHJ architects
 The Courtyard 12a Commercial Road Skelmanthorpe Huddersfield HD8 9AA
 t | 07968944840 e | info@ahjarchitects.co.uk
 www.ahjarchitects.co.uk

AHJ
 architects

Client Tom Tunstall
 Project 2556 : 373 Wakefield Road : Workshop Rebuild
 Title Existing Site and Ground Floor Plans

Issued From
 Date April 2025
 Scale 1:100 & 1:50 @ A1
 Drawn BH Auth BH

Drawing Number 2556 - D - 20 - 002

Revision

Do not scale from this drawing. Work to figure dimensions, and any discrepancy to be reported to the Architect.
 Refer to larger scale drawings where available.