

Notes

Do not scale from drawing, use figured dimensions only.
 All dimensions must be checked and verified on site prior to commencement of work and architect to be notified of any discrepancies.
 This drawing is intended to permit overall scheme proposals only and cannot be used for construction purposes without further information.


REV.	DATE

EXISTING


PROPOSED

EXISTING


PROPOSED

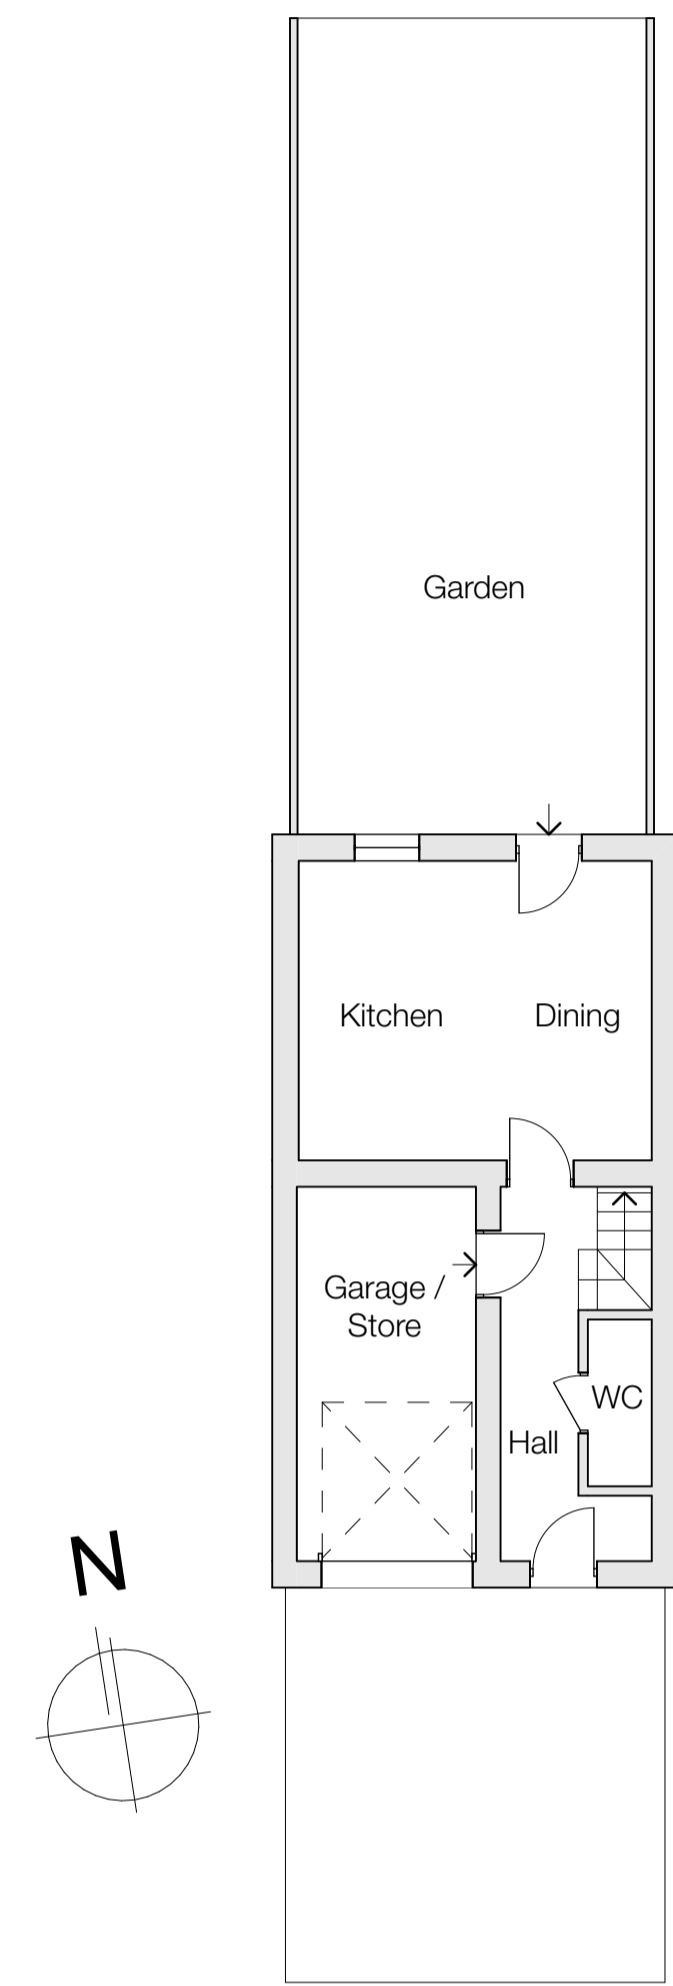


Existing Ground Floor Plan - 1:100

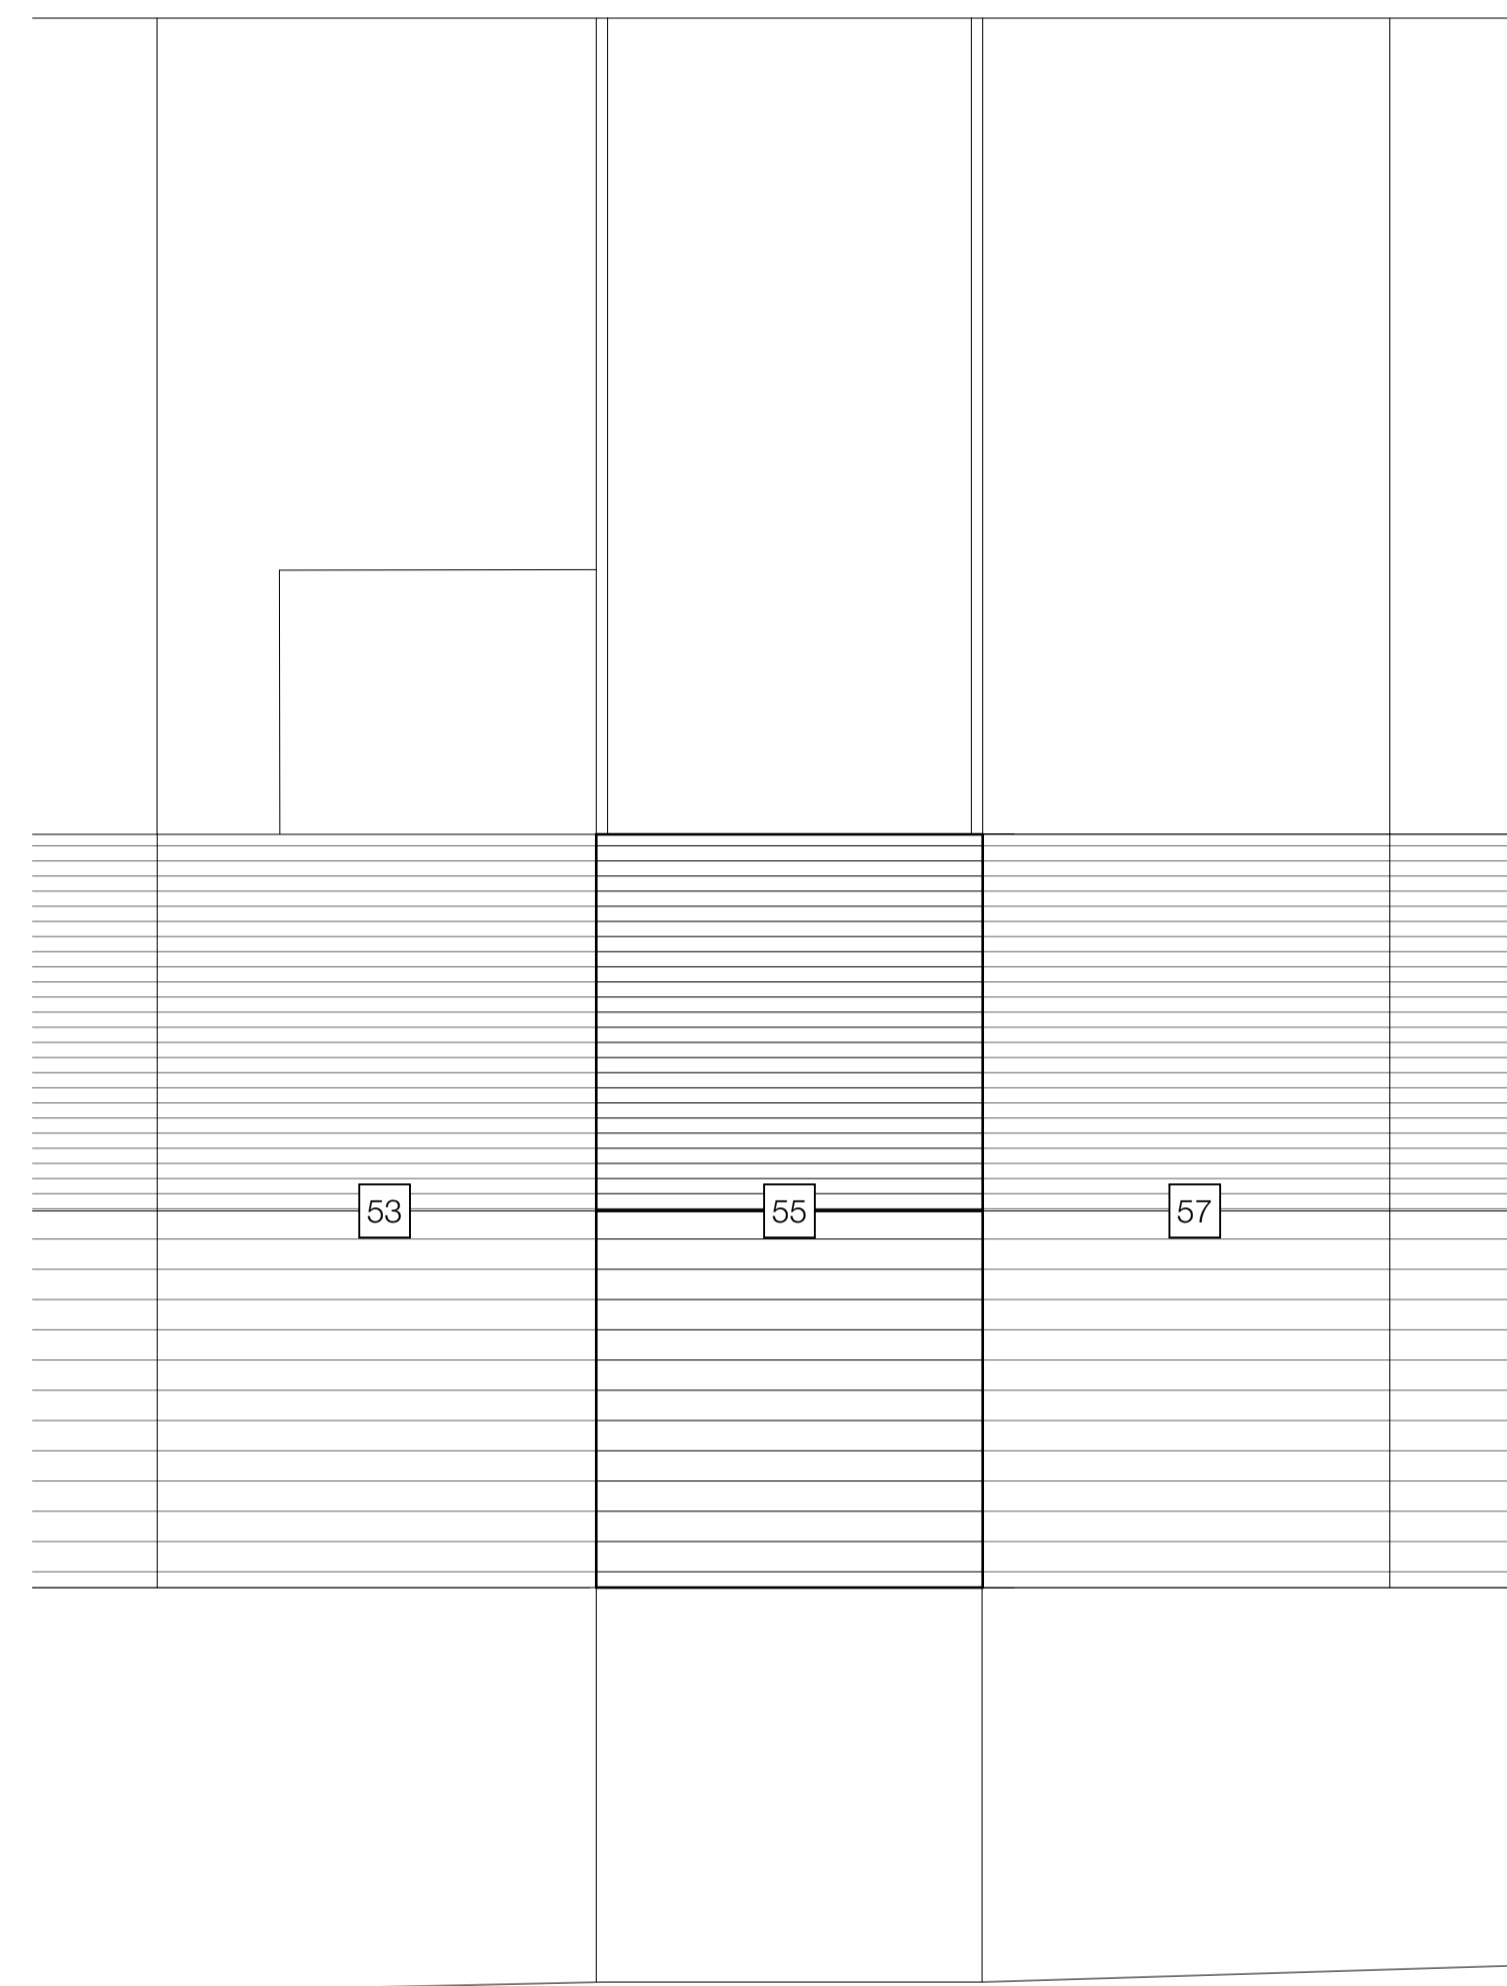

Existing Site Plan - 1:100

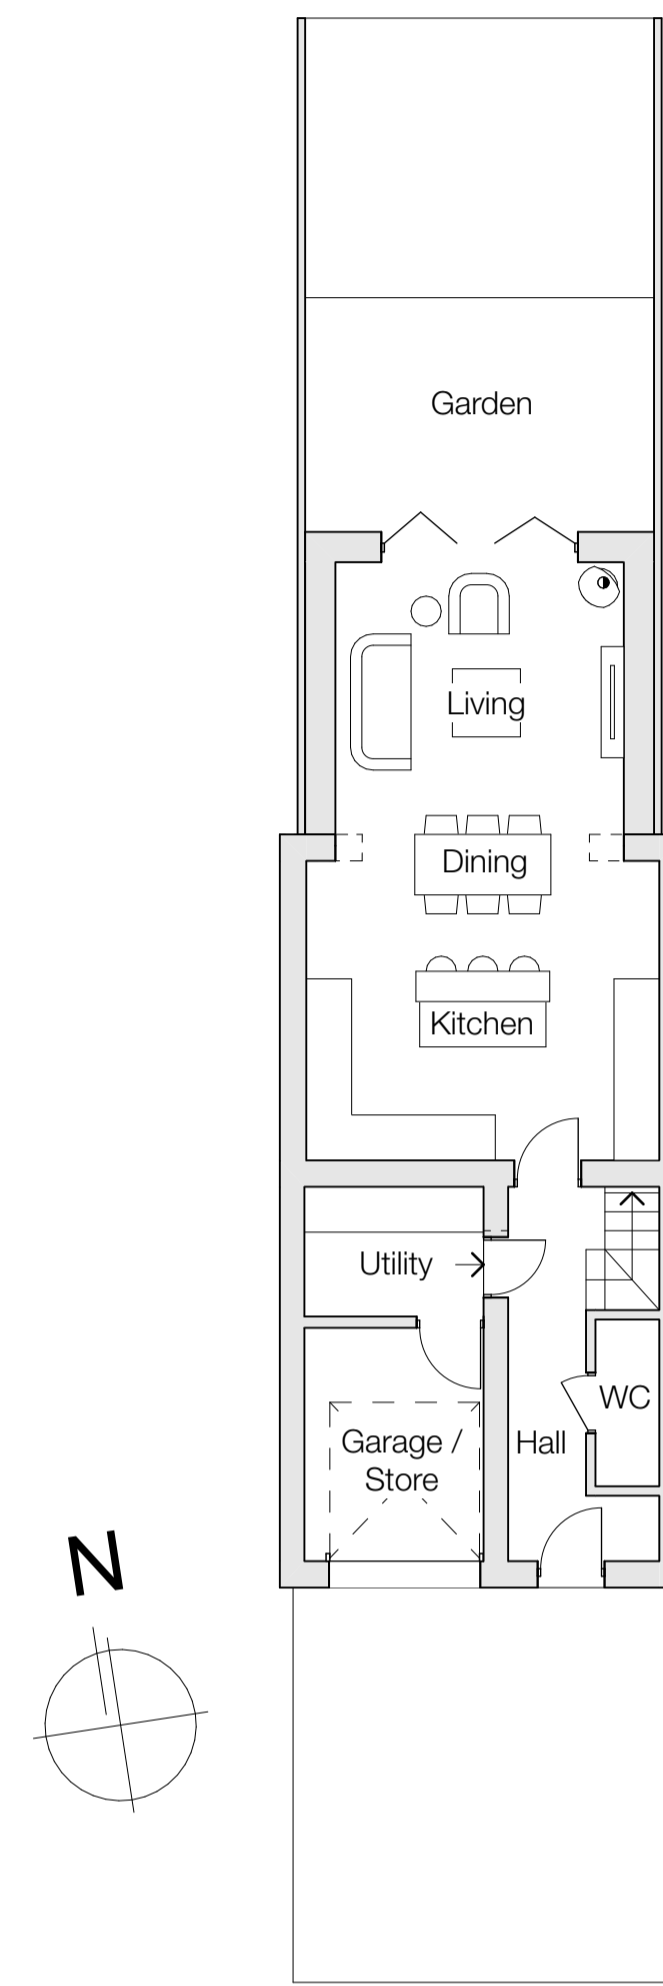


Proposed Ground Floor Plan - 1:100

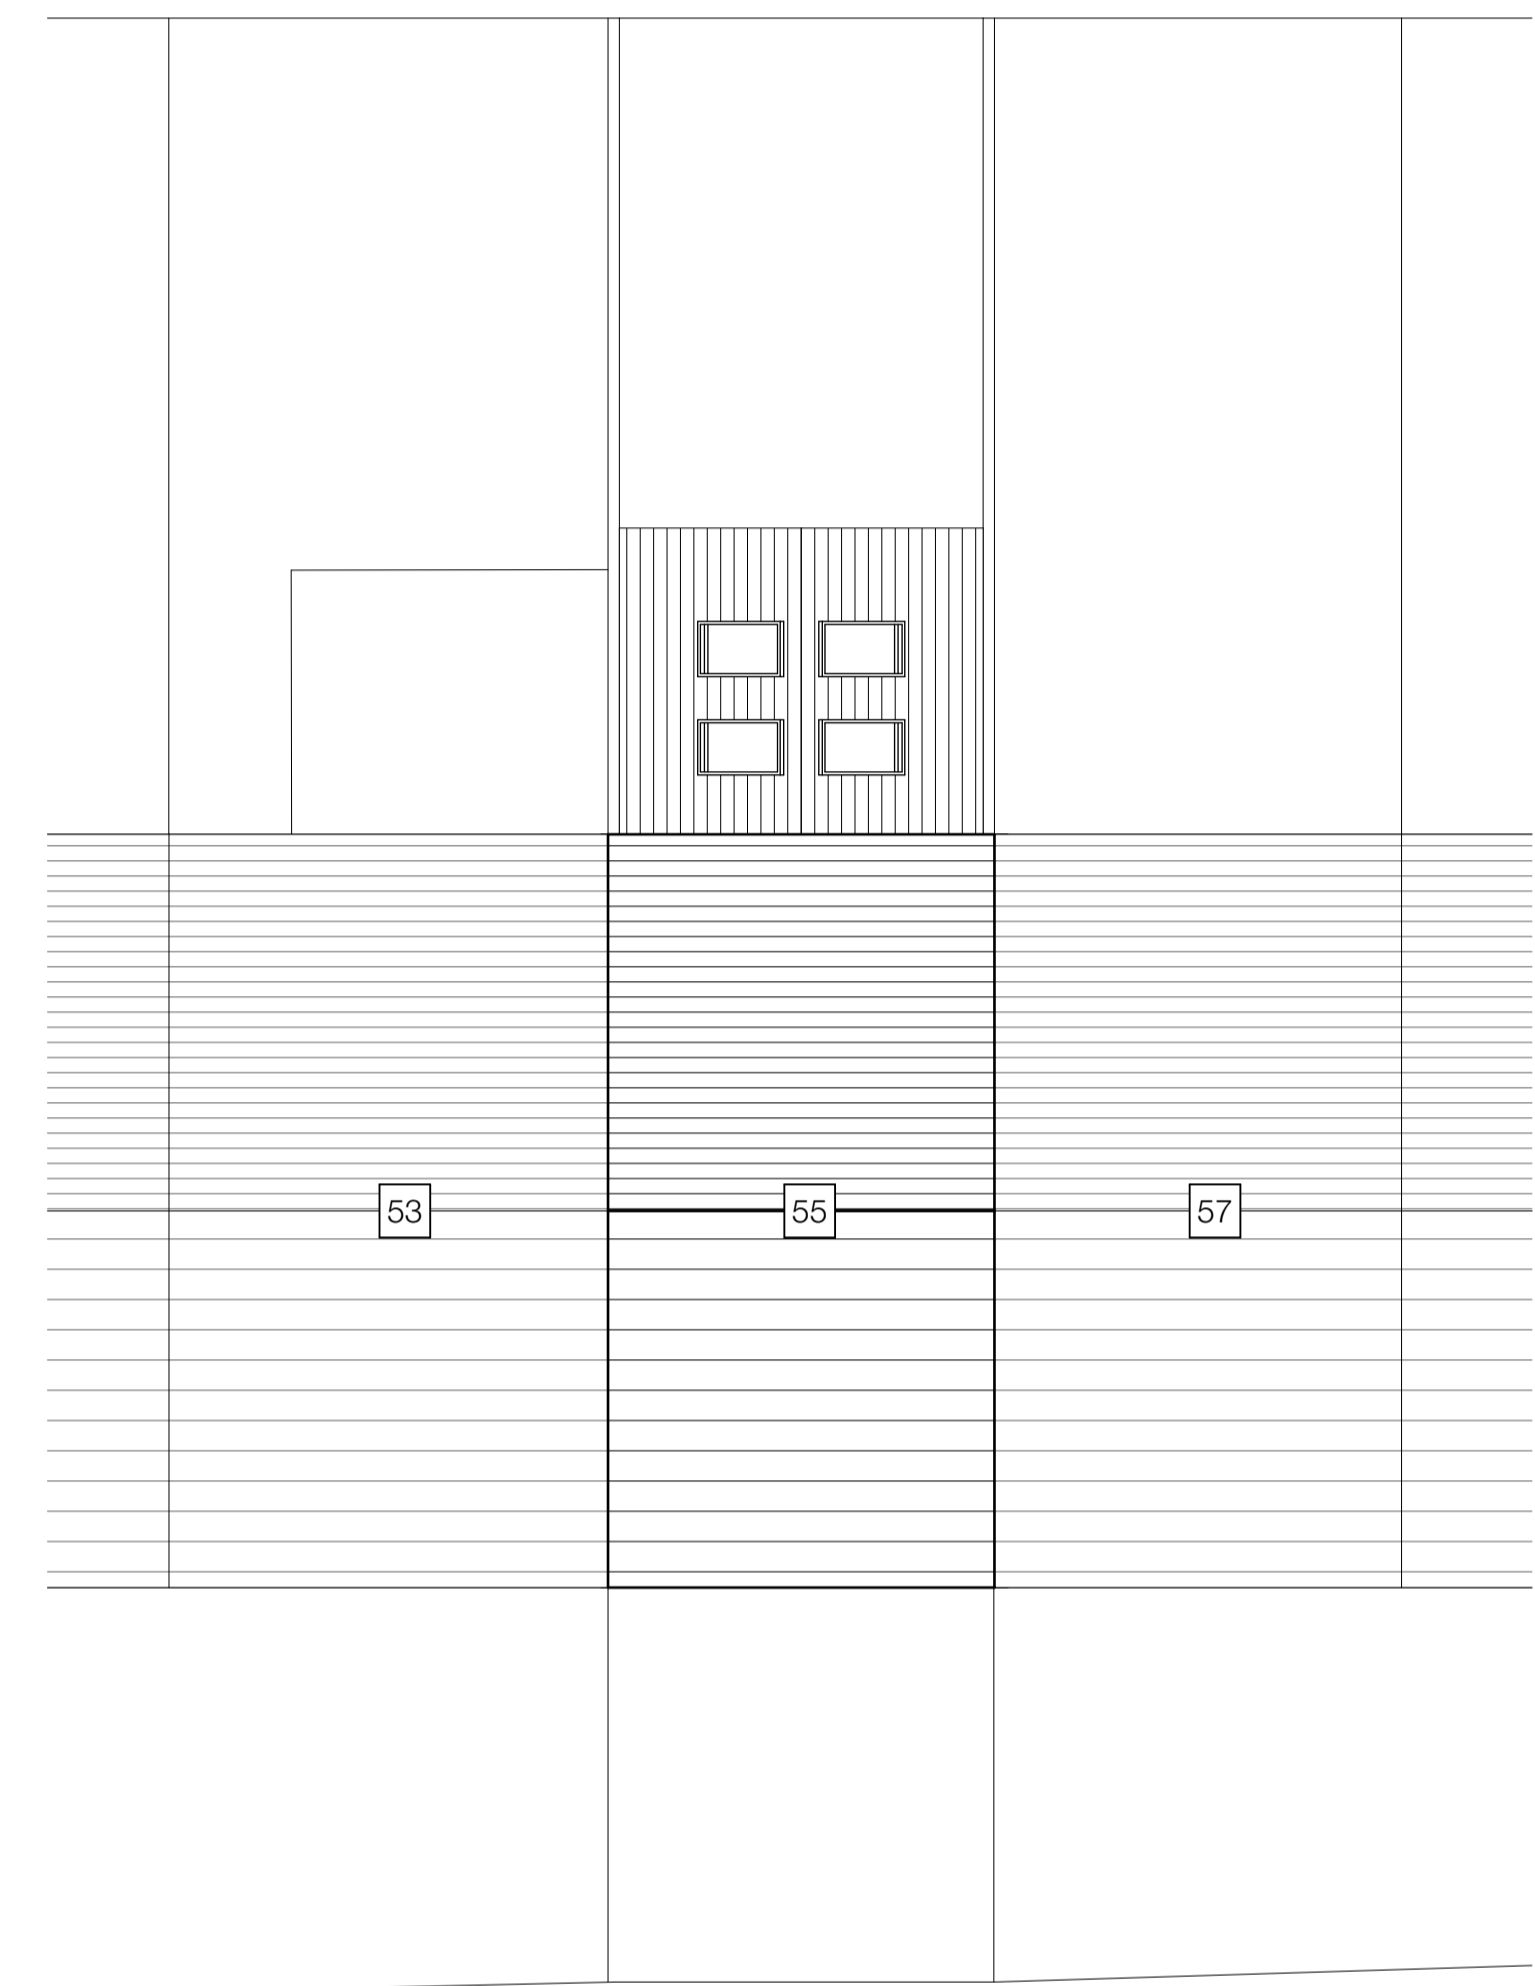

Proposed Site Plan - 1:100




Existing North Elevation - 1:100

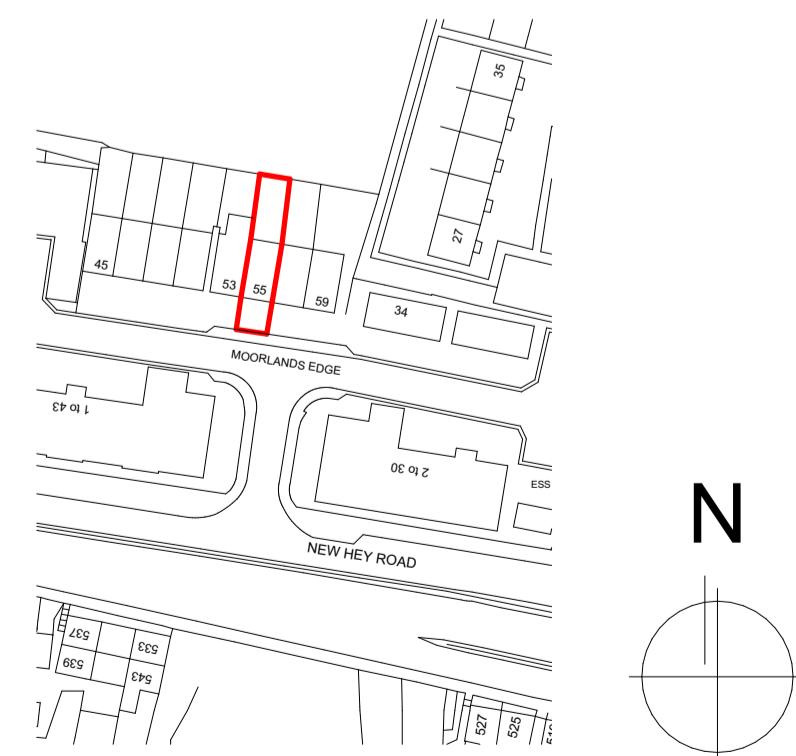


OS Plan - 1:1250



Proposed North Elevation - 1:100

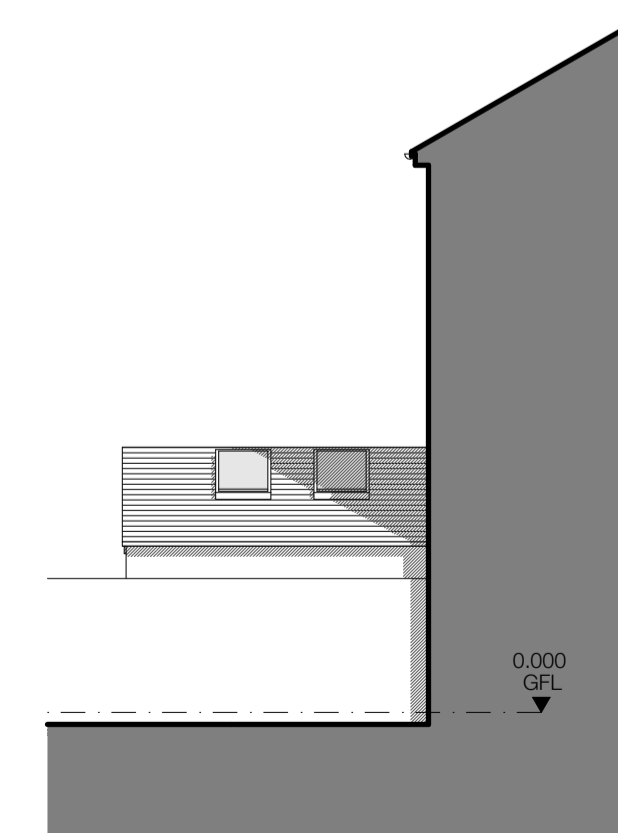

Proposed West Elevation - 1:100

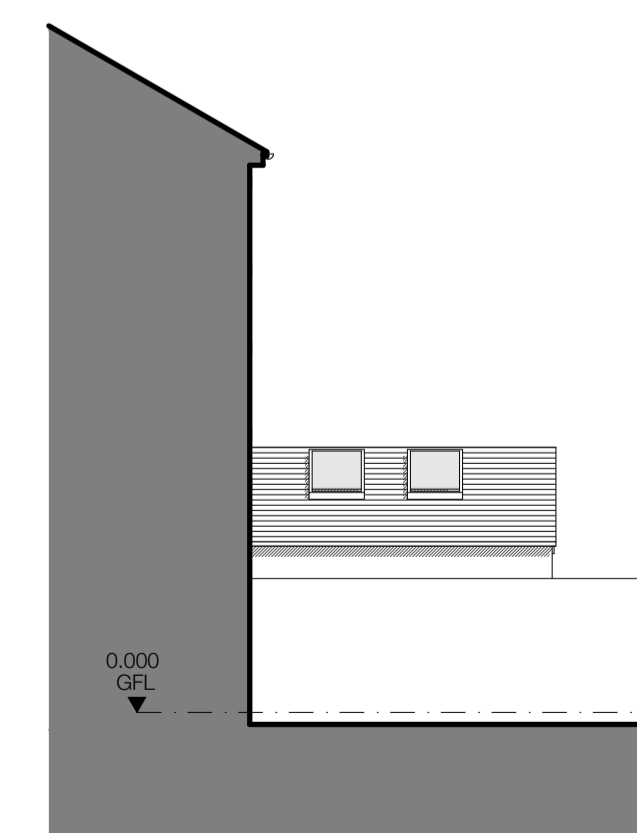

Proposed East Elevation - 1:100

CLIENT Mr B Hill

PROJECT 55 Moorlands Edge, HD3 3XB

DRAWING Existing & Proposed Drawings

DATE	SCALE
March 2026	1:100
DRAWING NO.	REVISION
01	.