



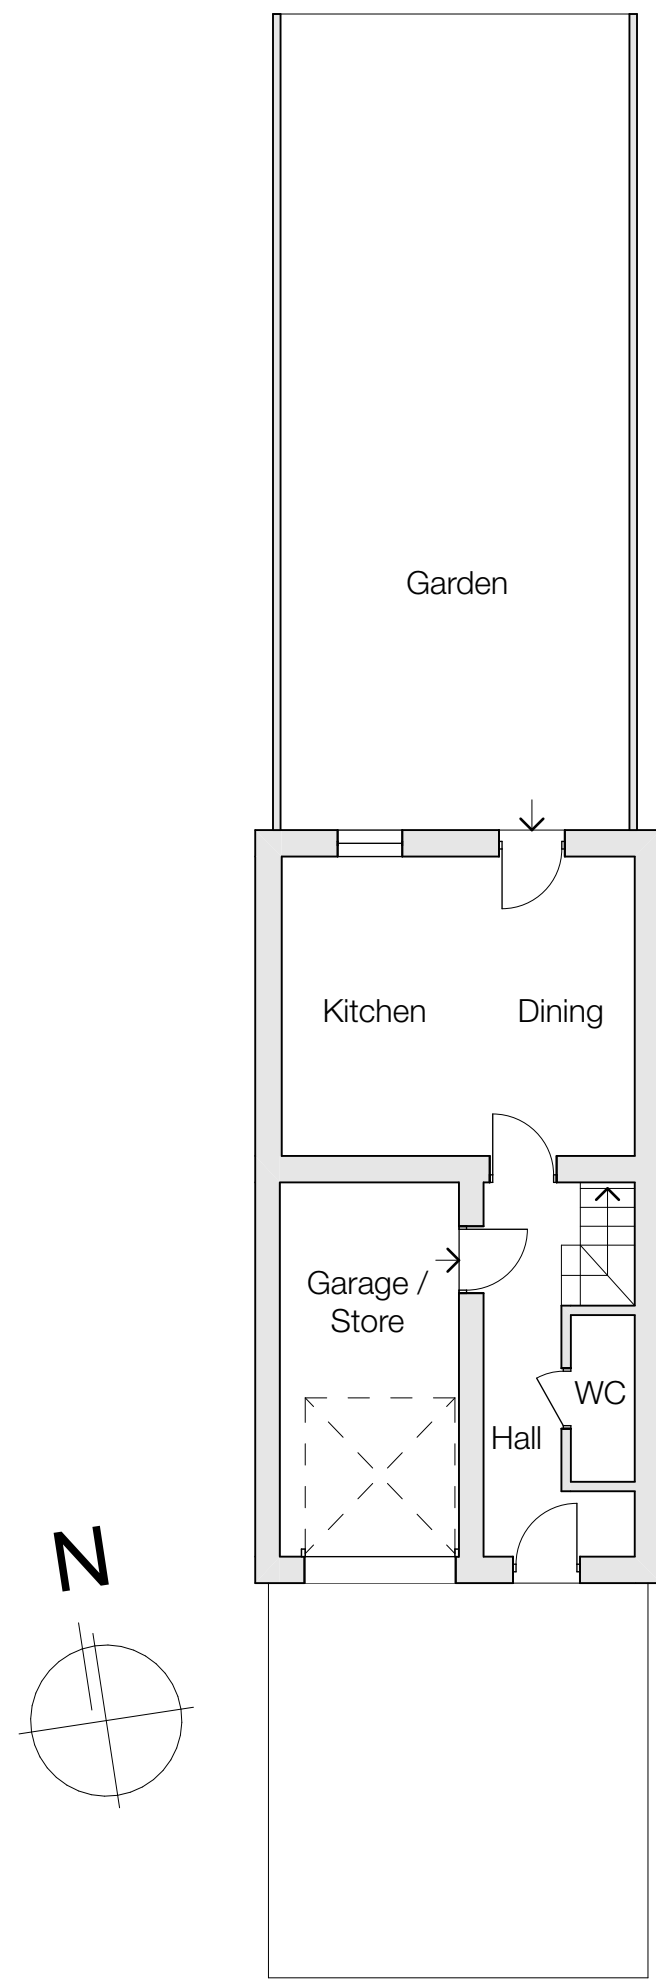


Existing Ground Floor Plan - 1:100

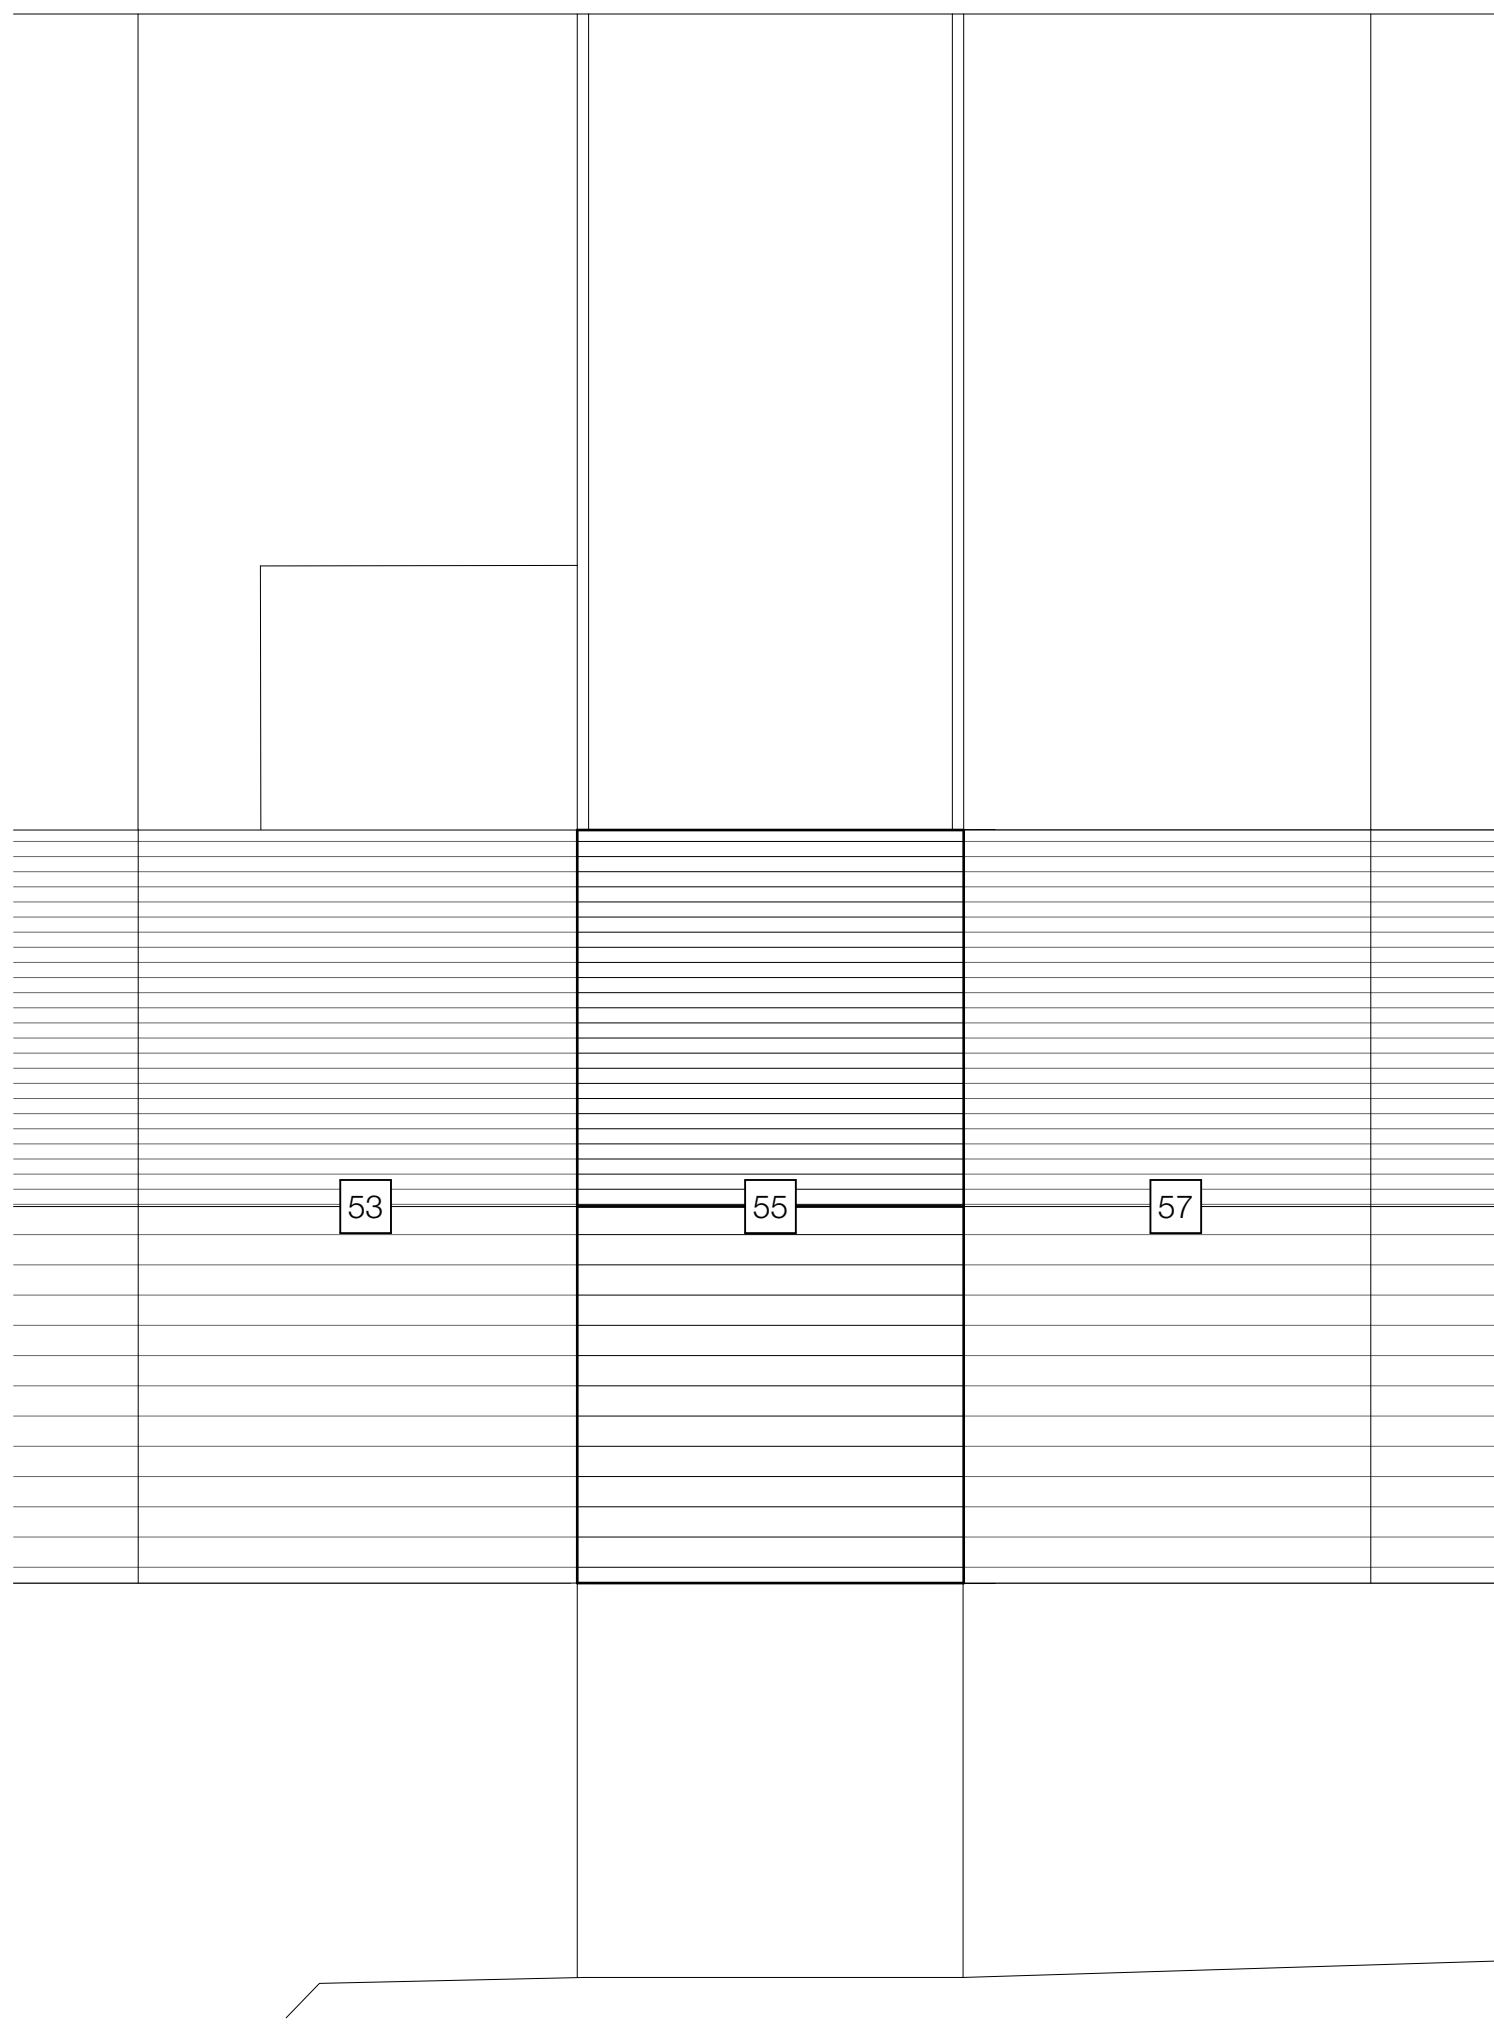

Existing Site Plan - 1:100




Existing North Elevation - 1:100

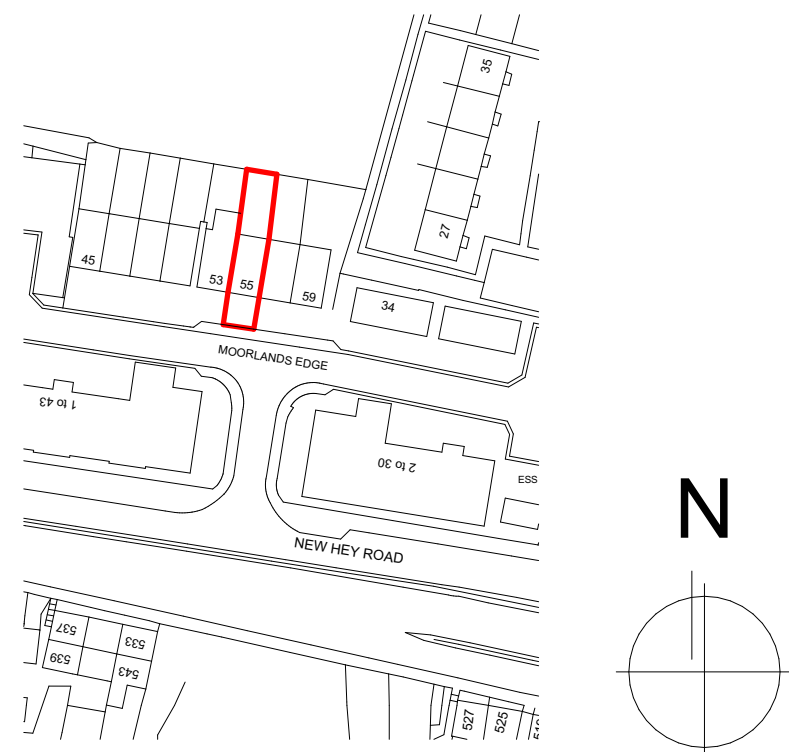


OS Plan - 1:1250

EXISTING


PROPOSED

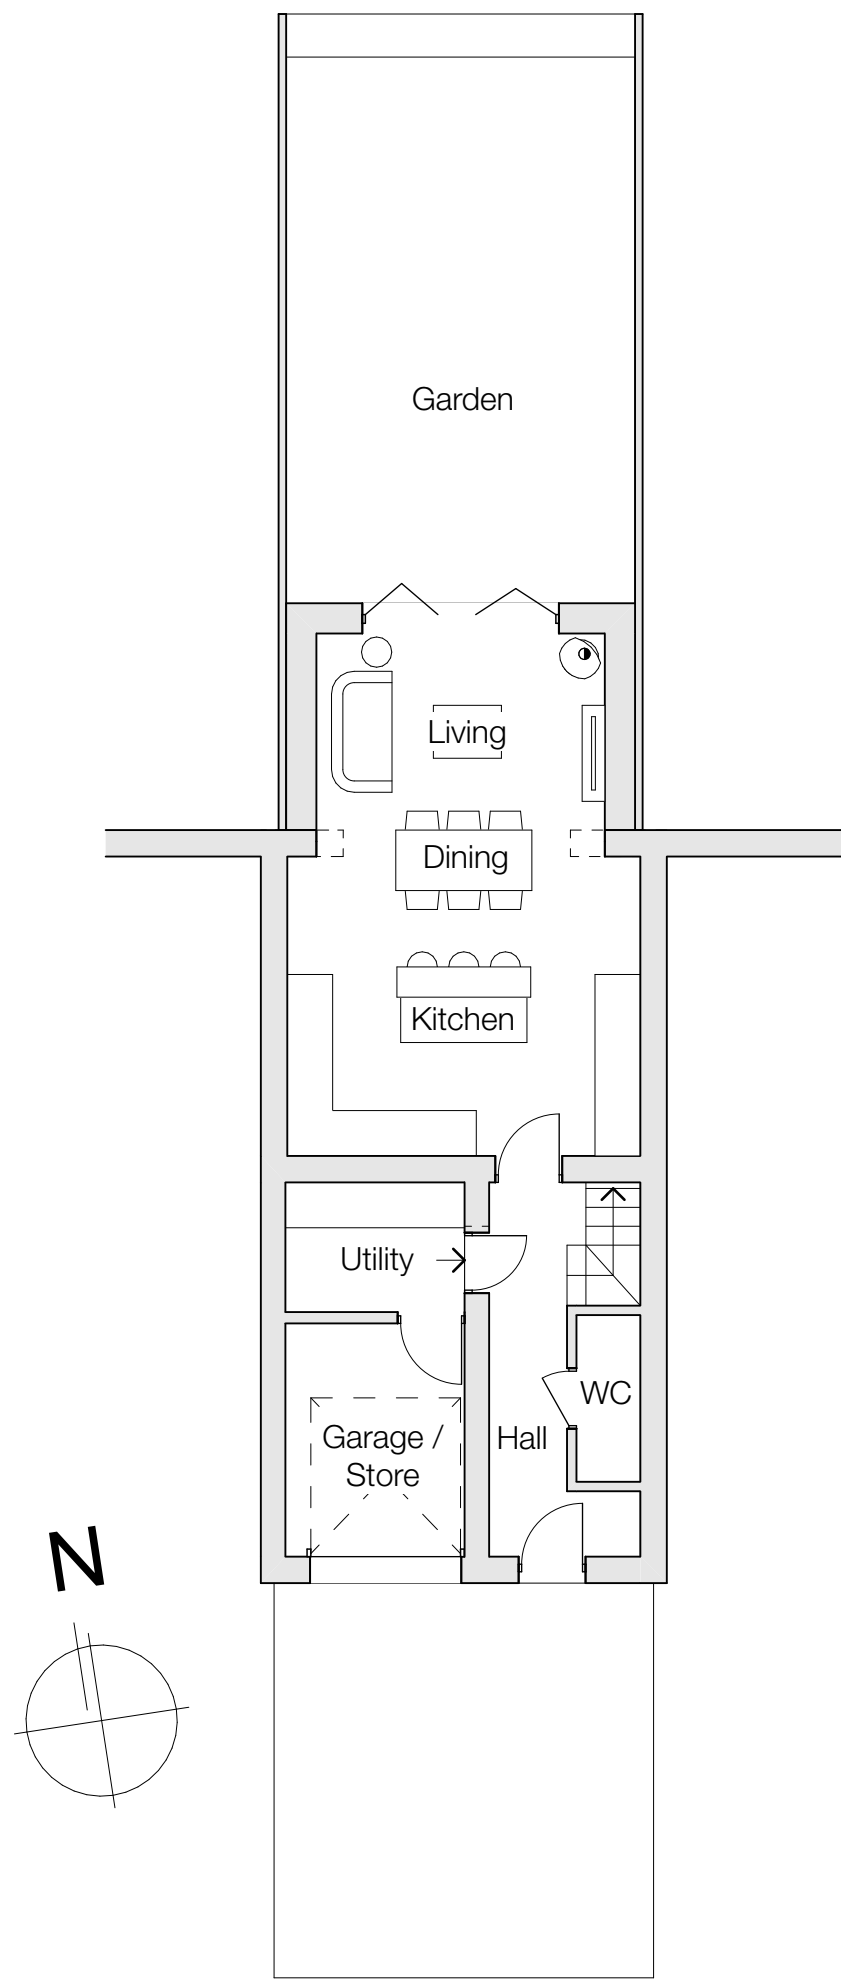


Proposed Ground Floor Plan - 1:100

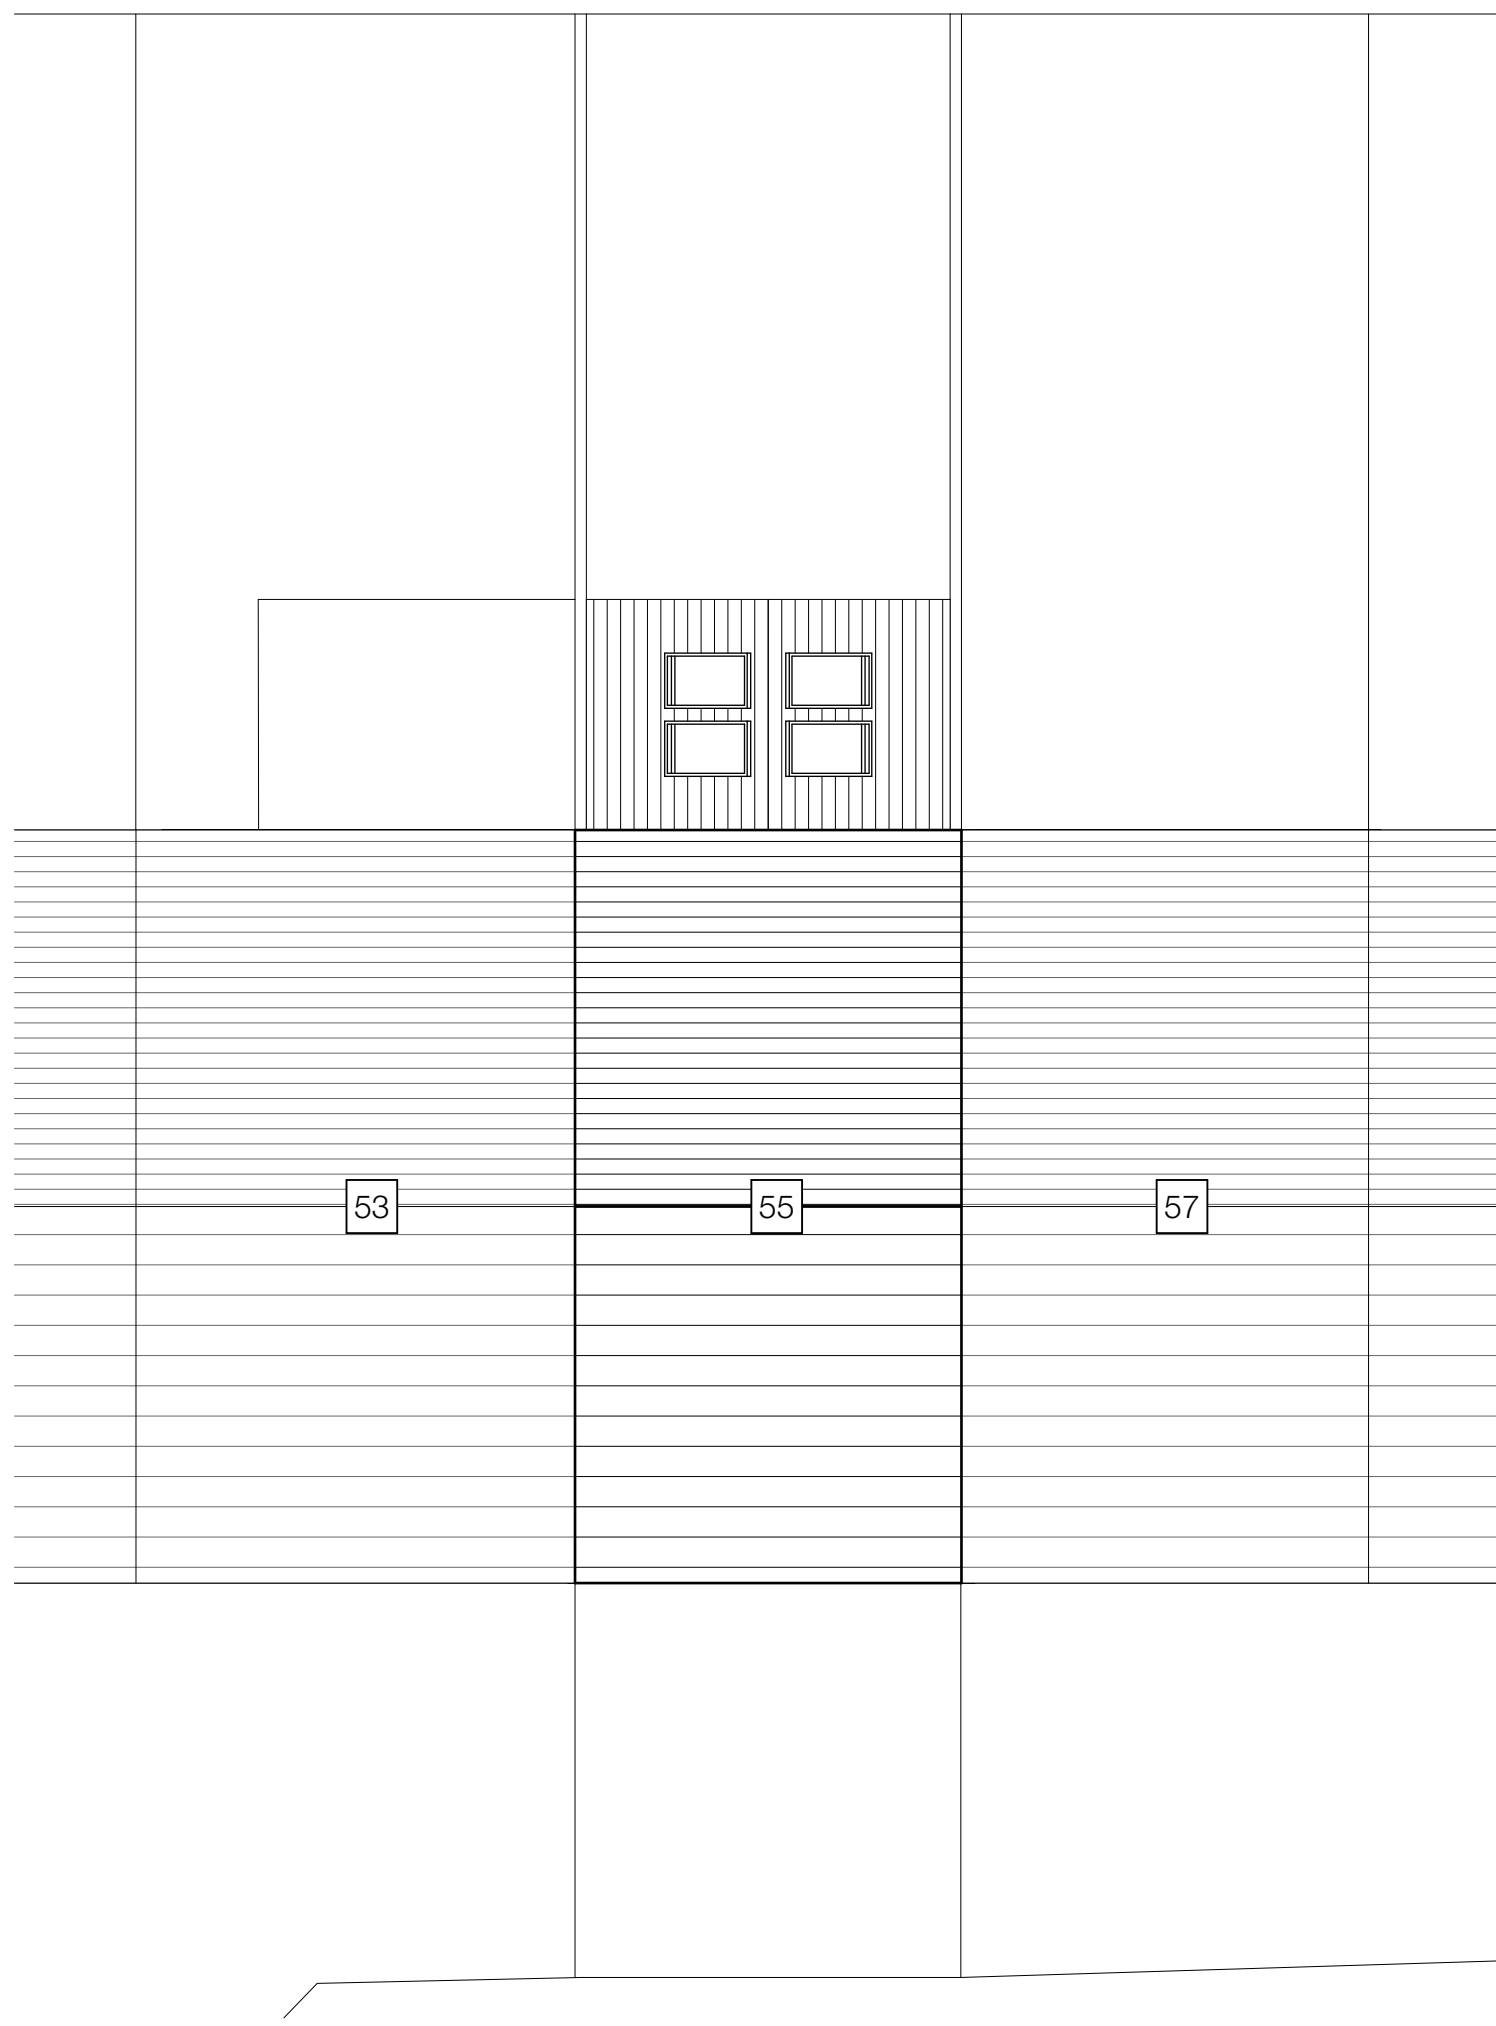


Proposed Site Plan - 1:100

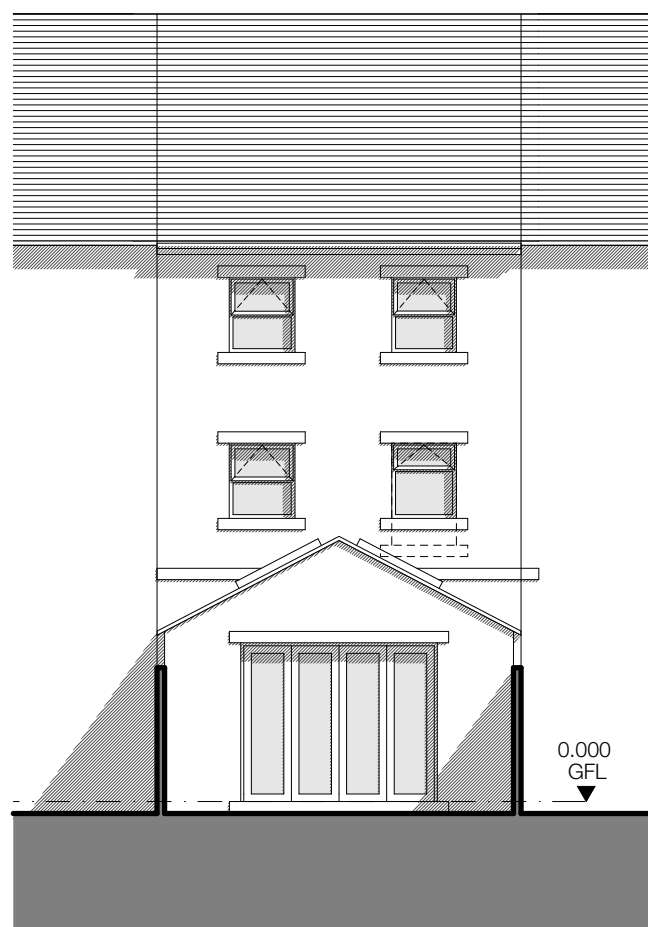

Proposed North Elevation - 1:100

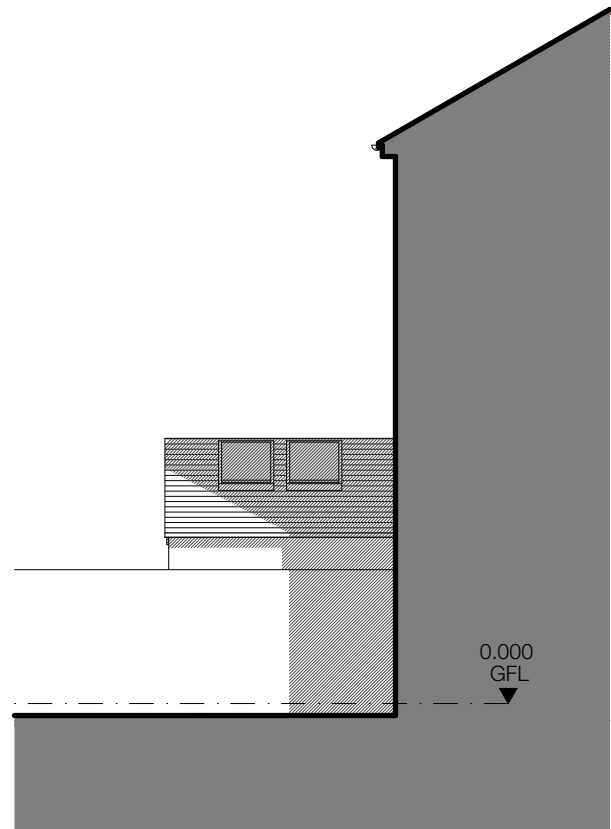

Proposed West Elevation - 1:100

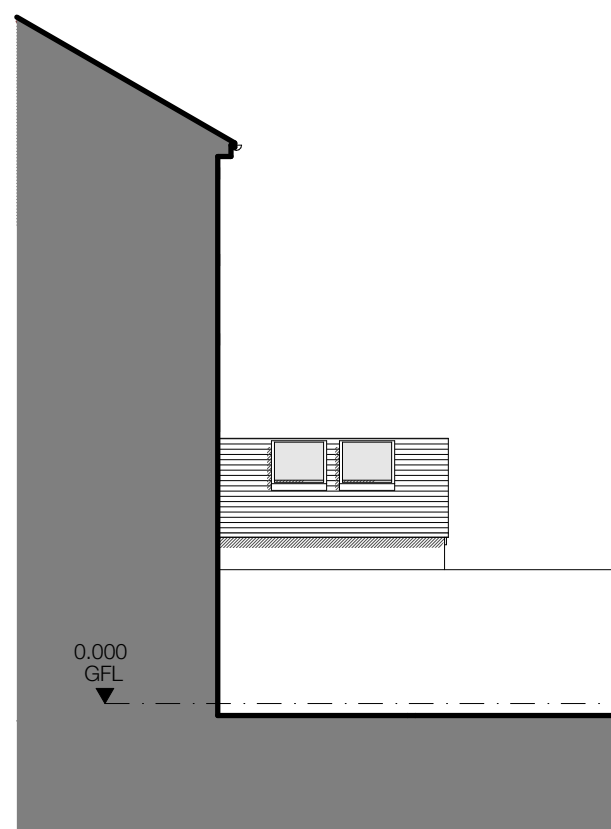

Proposed East Elevation - 1:100

EXISTING

PROPOSED

Notes

Do not scale from drawing, use figured dimensions only.

All dimensions must be checked and verified on site prior to commencement of work and architect to be notified of any discrepancies.

This drawing is intended to permit overall scheme proposals only and cannot be used for construction purposes without further information.

REV.		DATE
A	Extension reduced to 3m as requested by planning officer	26.07.26

CLIENT	Mr B Hill
--------	-----------

PROJECT	55 Moorlands Edge, HD3 3XB
---------	----------------------------

DRAWING	Existing & Proposed Drawings
---------	------------------------------

DATE	March 2026	SCALE
DRAWING NO.	01	1:100
		REVISION
		A