



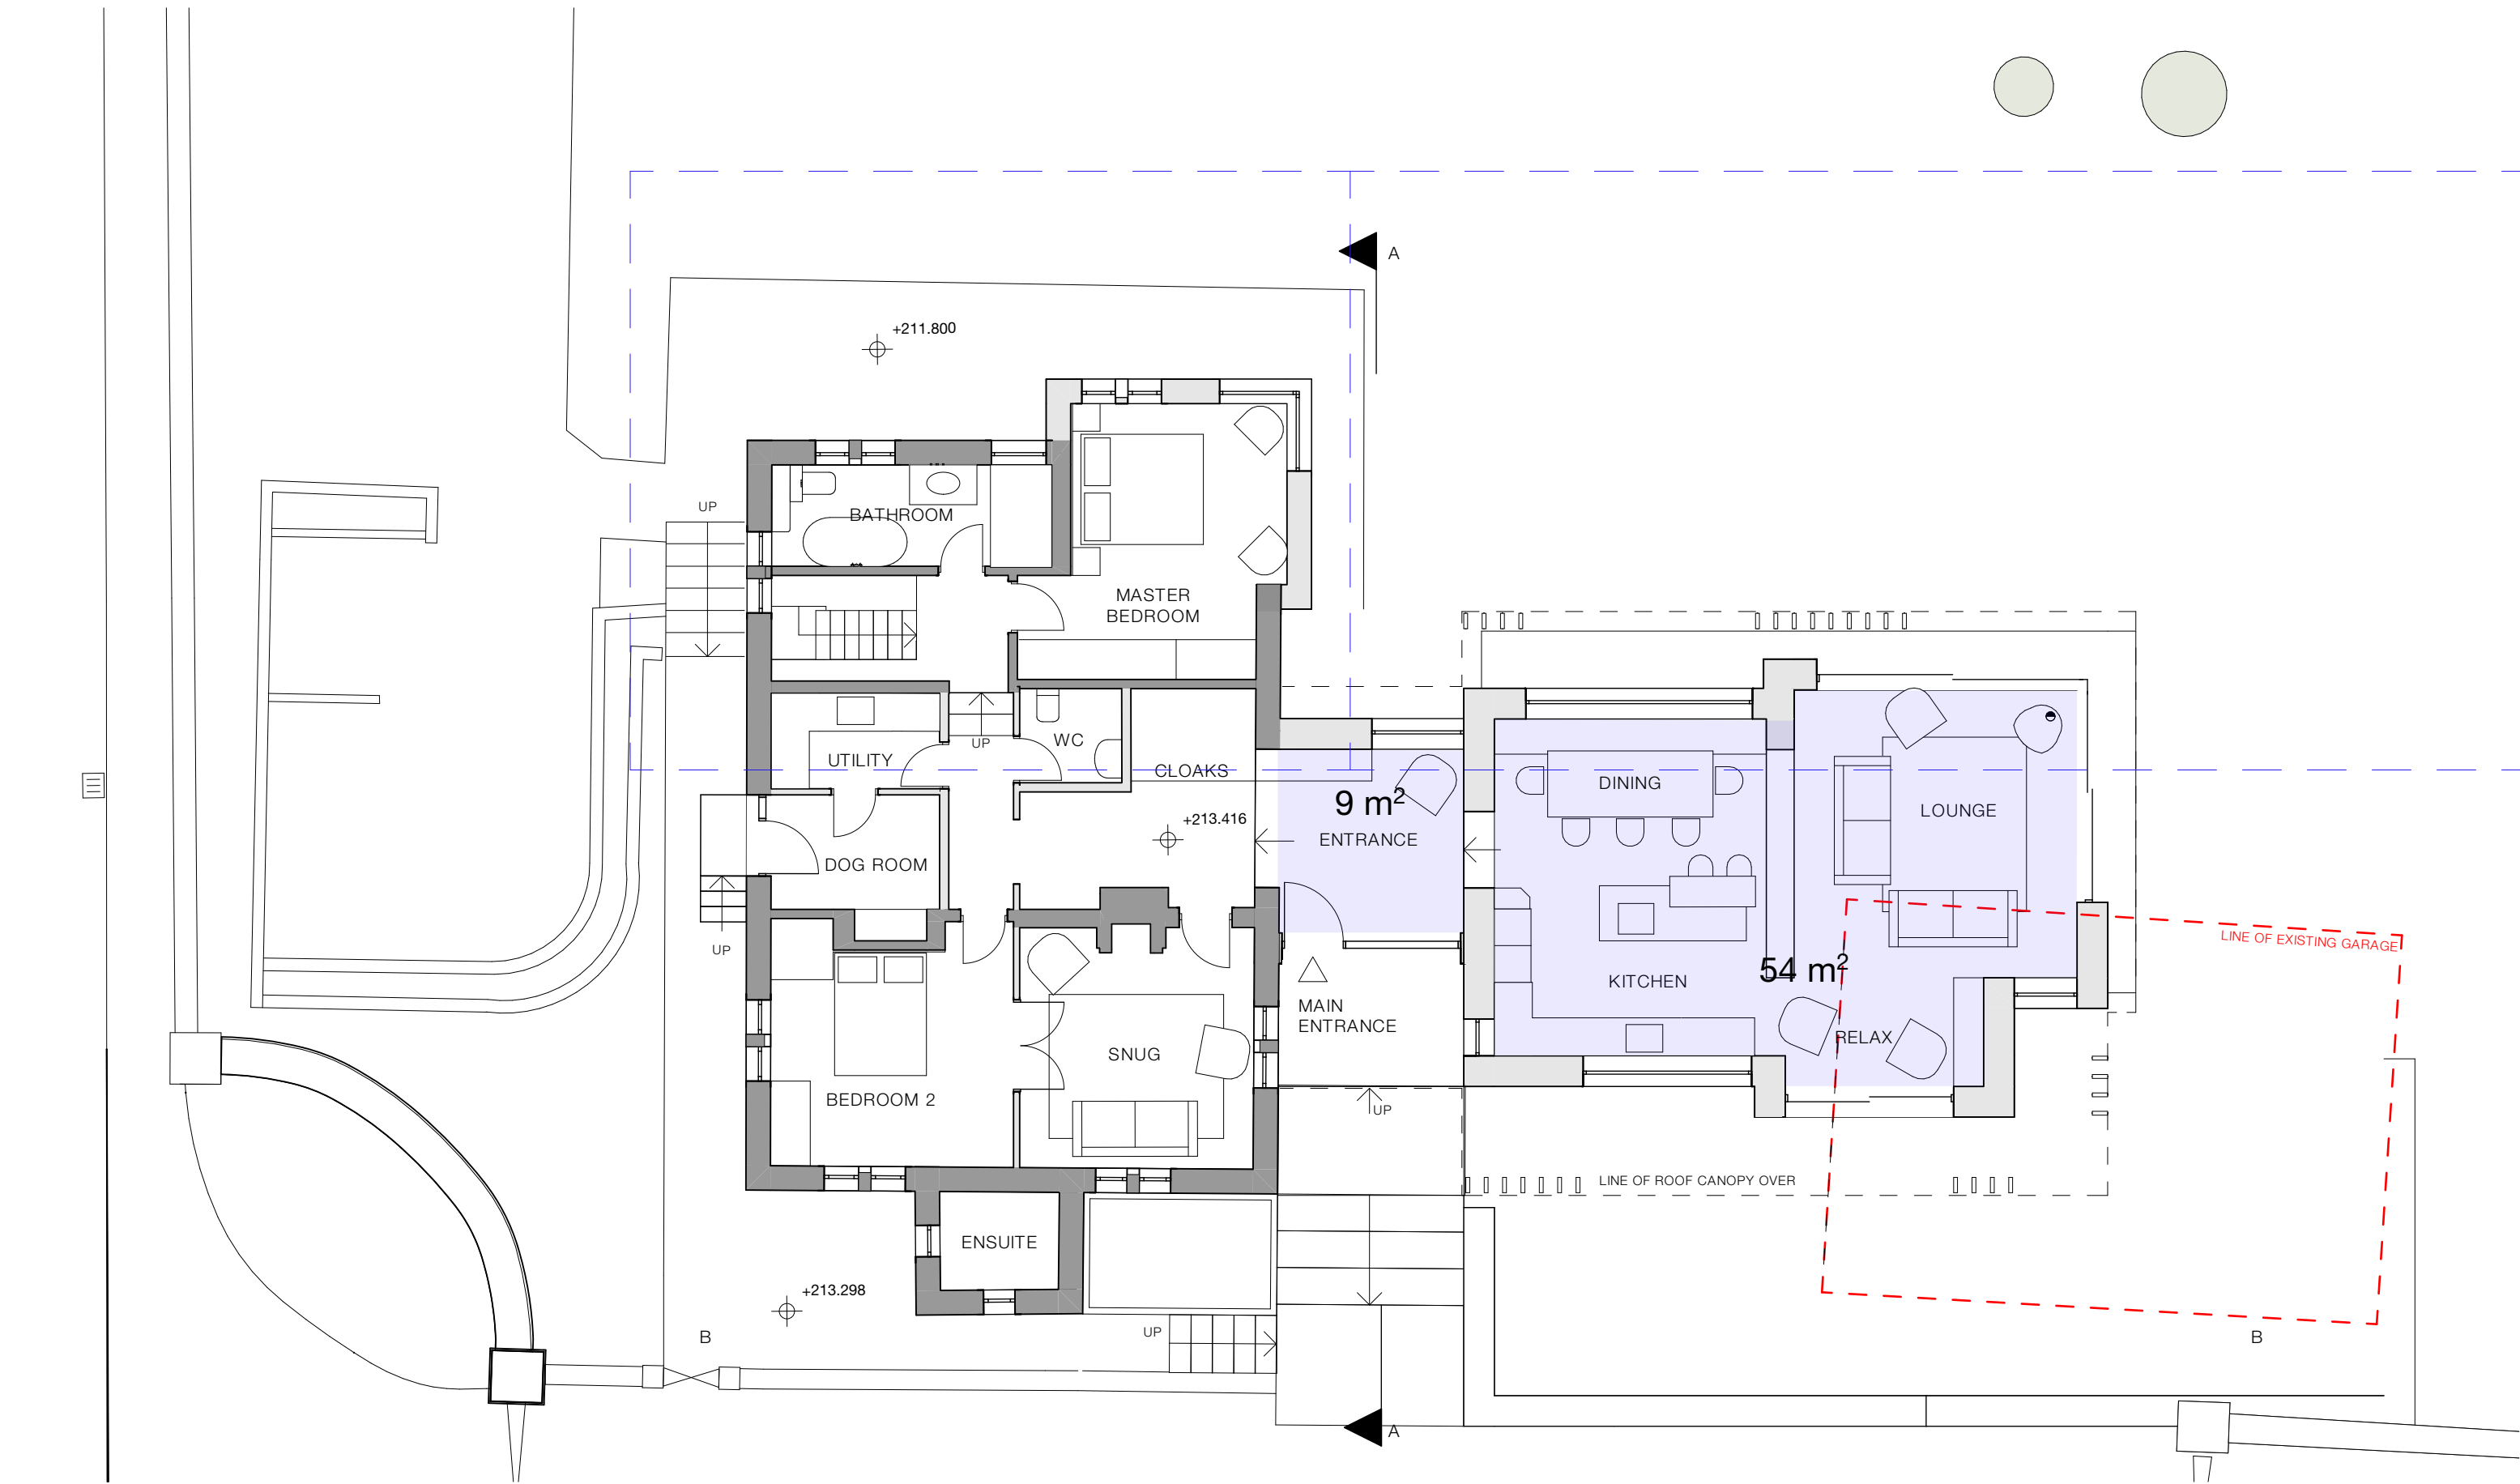


Ground Floor - 1:100

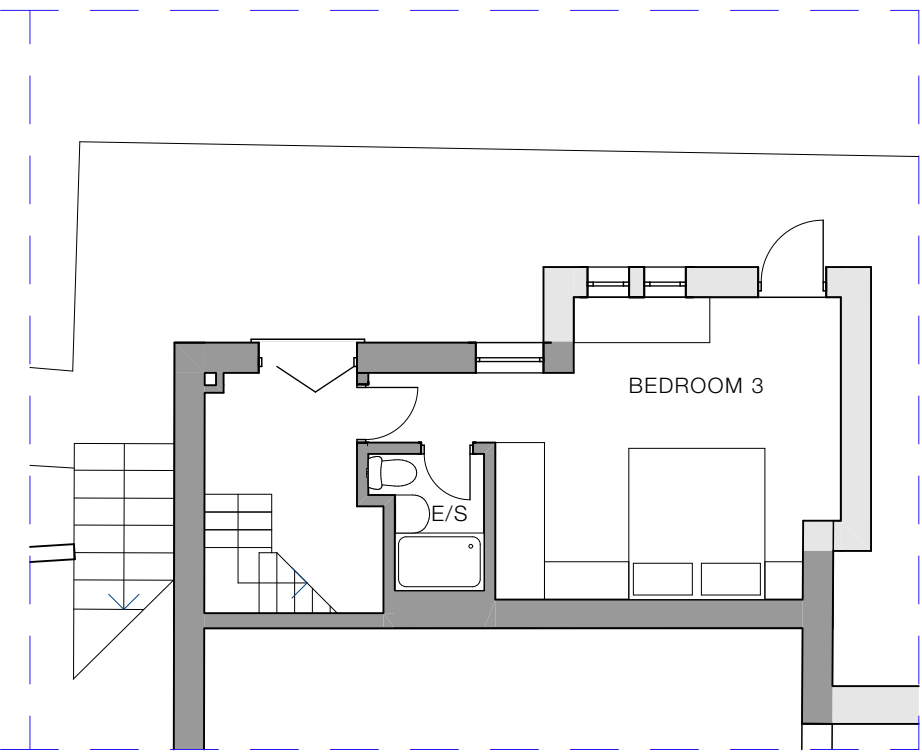

Lower Ground Floor - 1:100

MATERIALS:

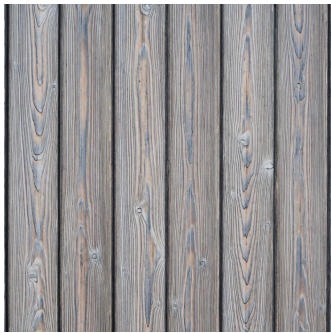


CLADDING: SILVERED LARCH




ROOF: ZINC




NORTH LIGHT ROOF LIGHTS

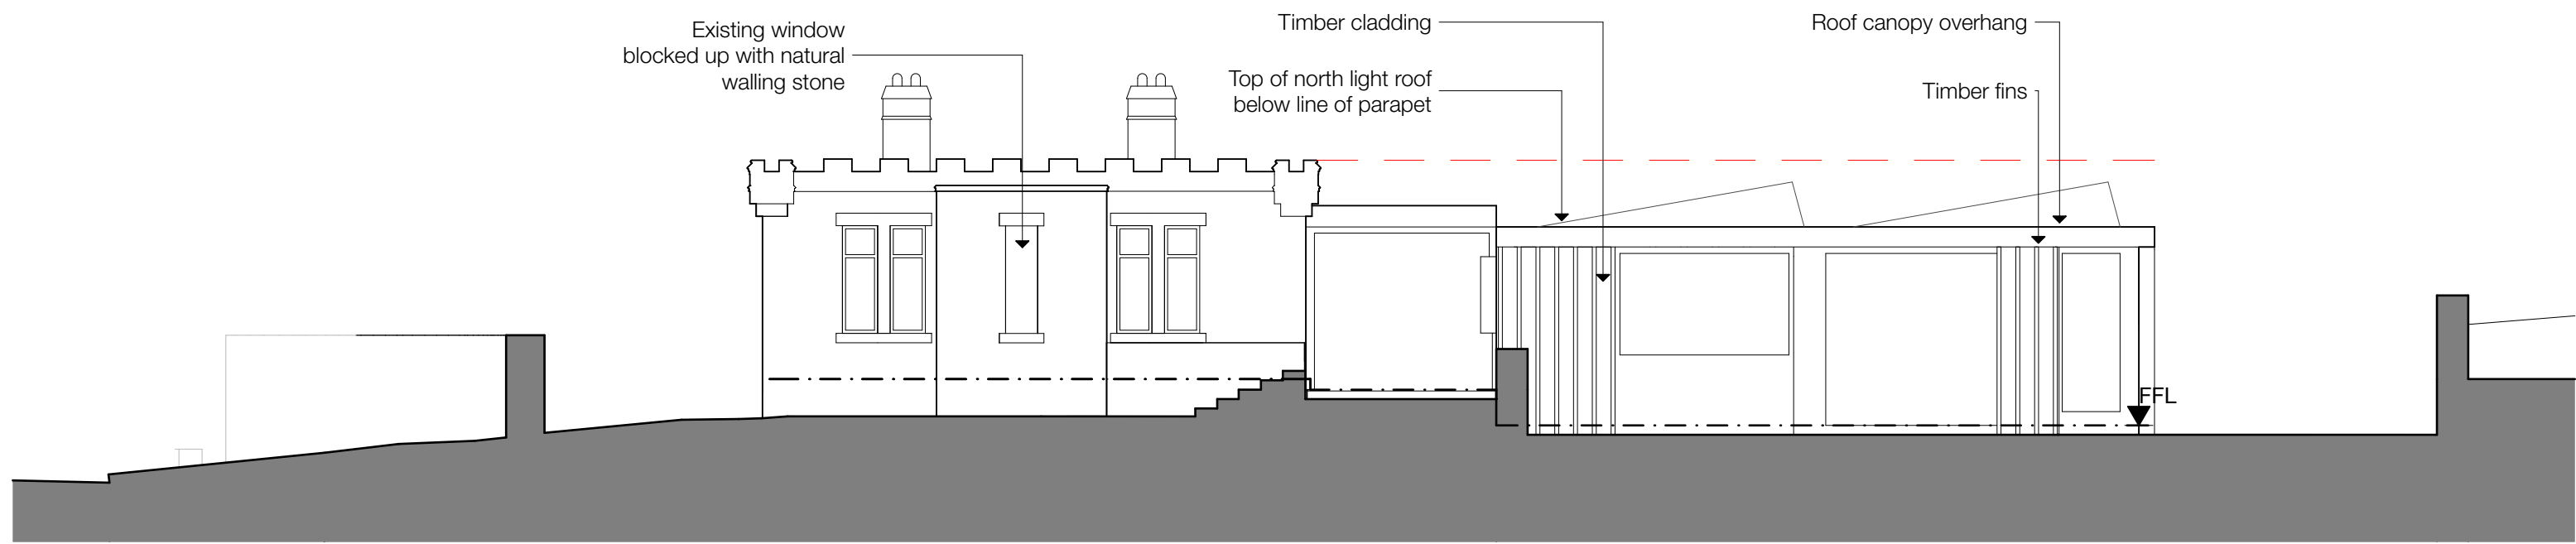


South Elevation Adjacent to Building - 1:100

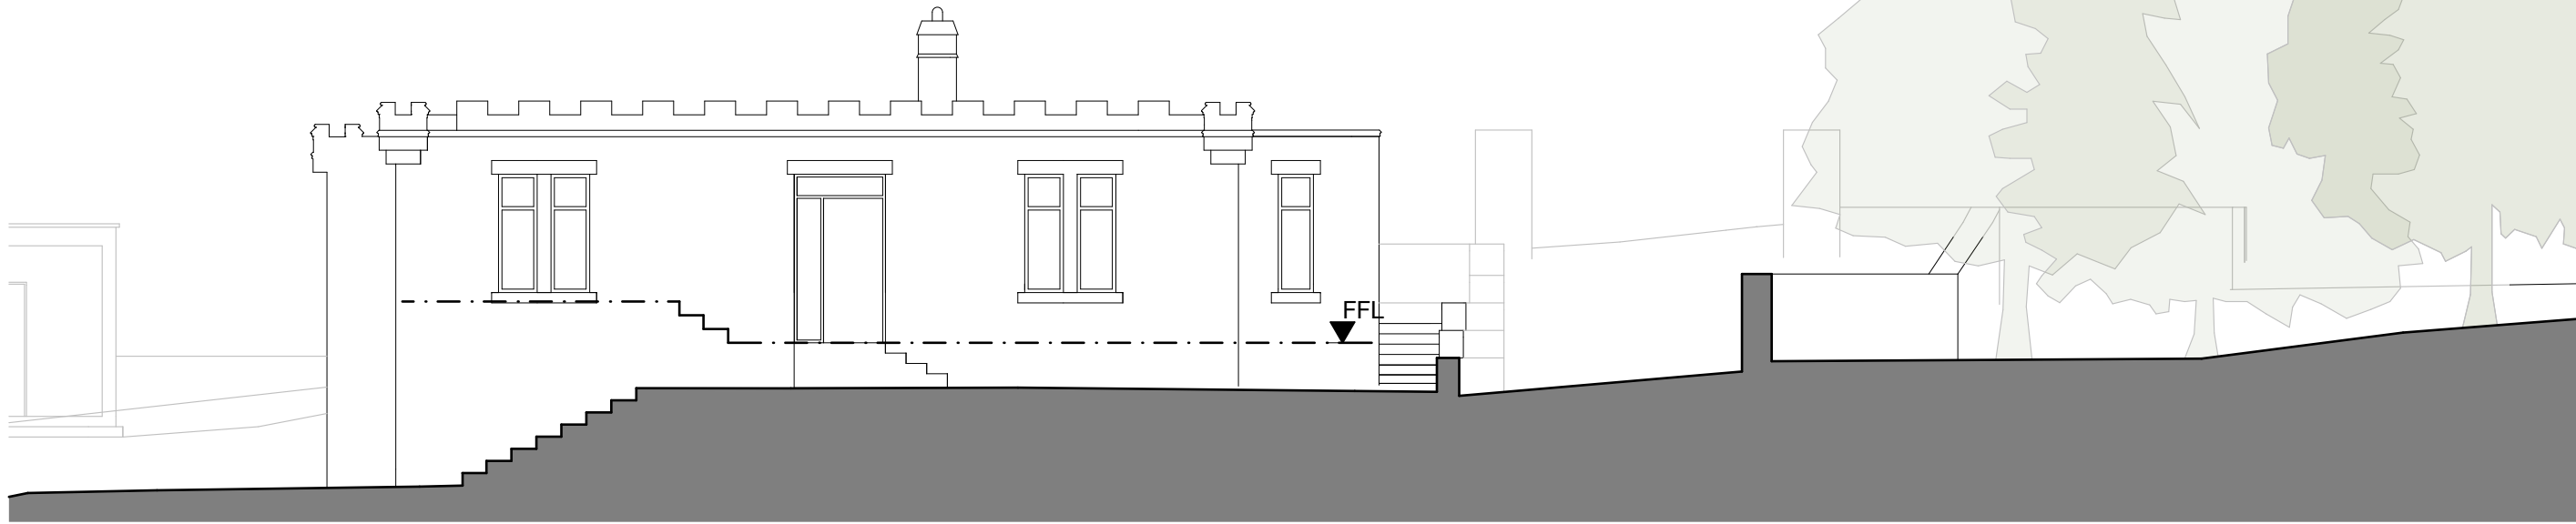


West Elevation - 1:100

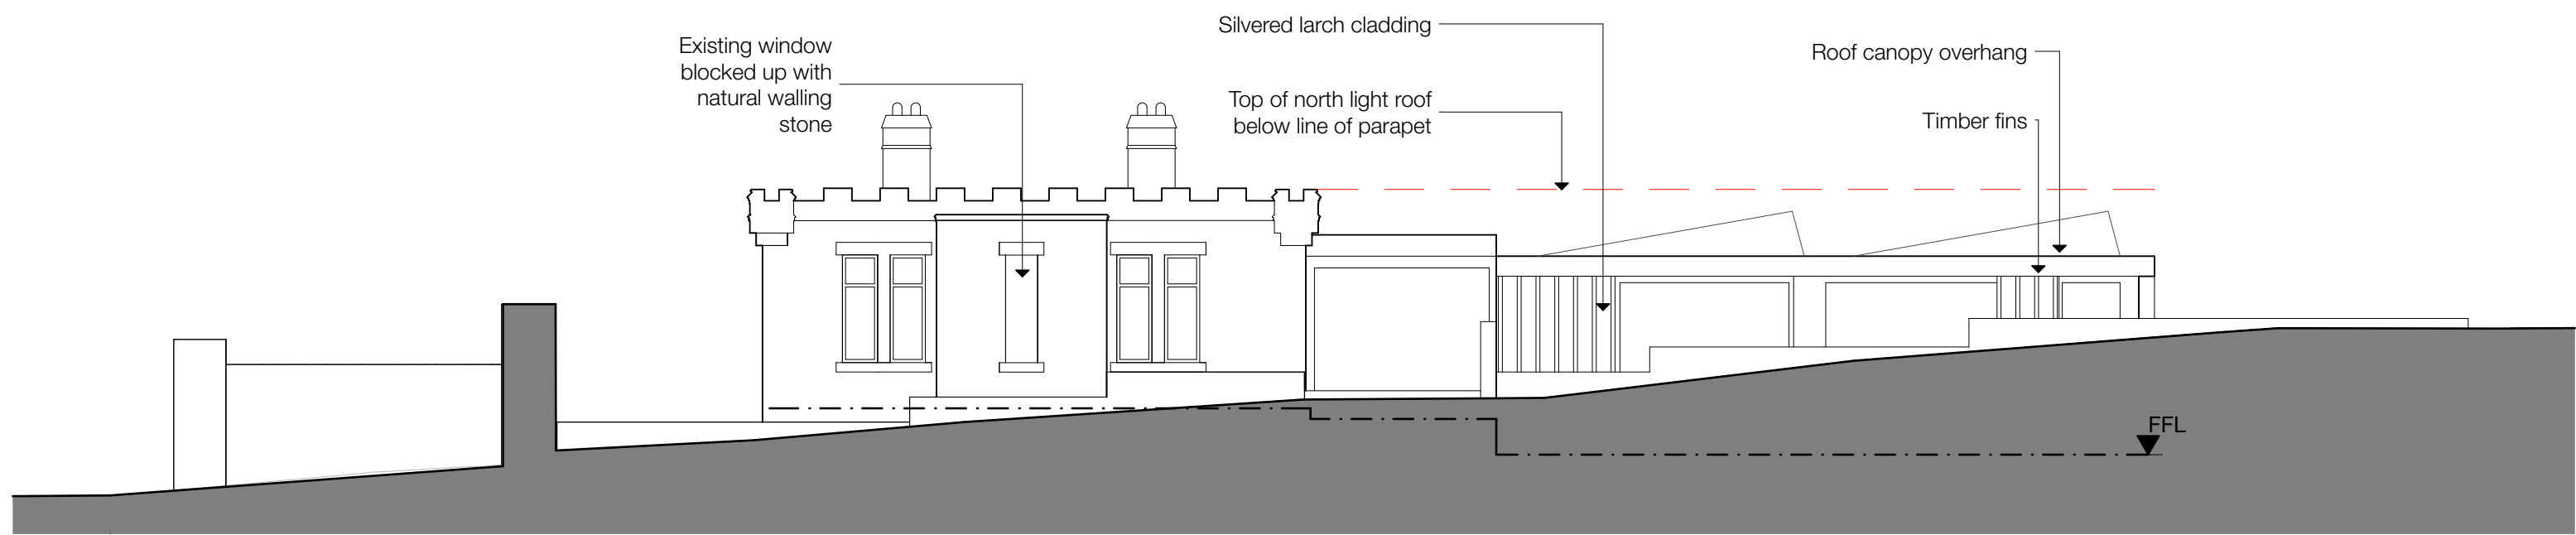


South Elevation From Driveway - 1:100

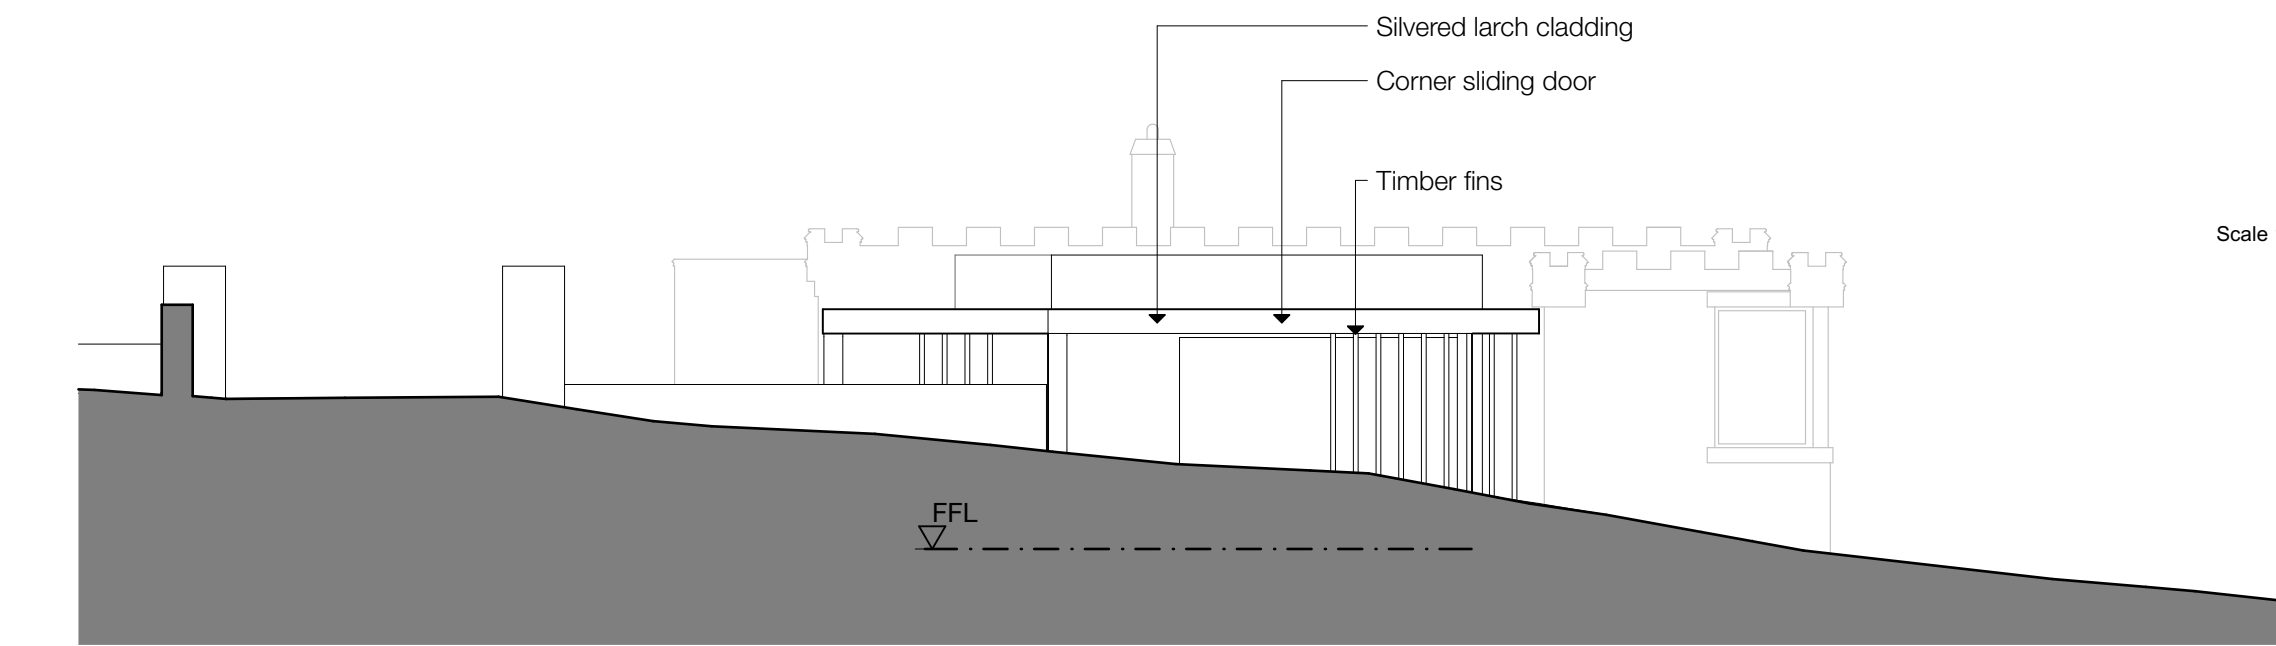

East Elevation - 1:100

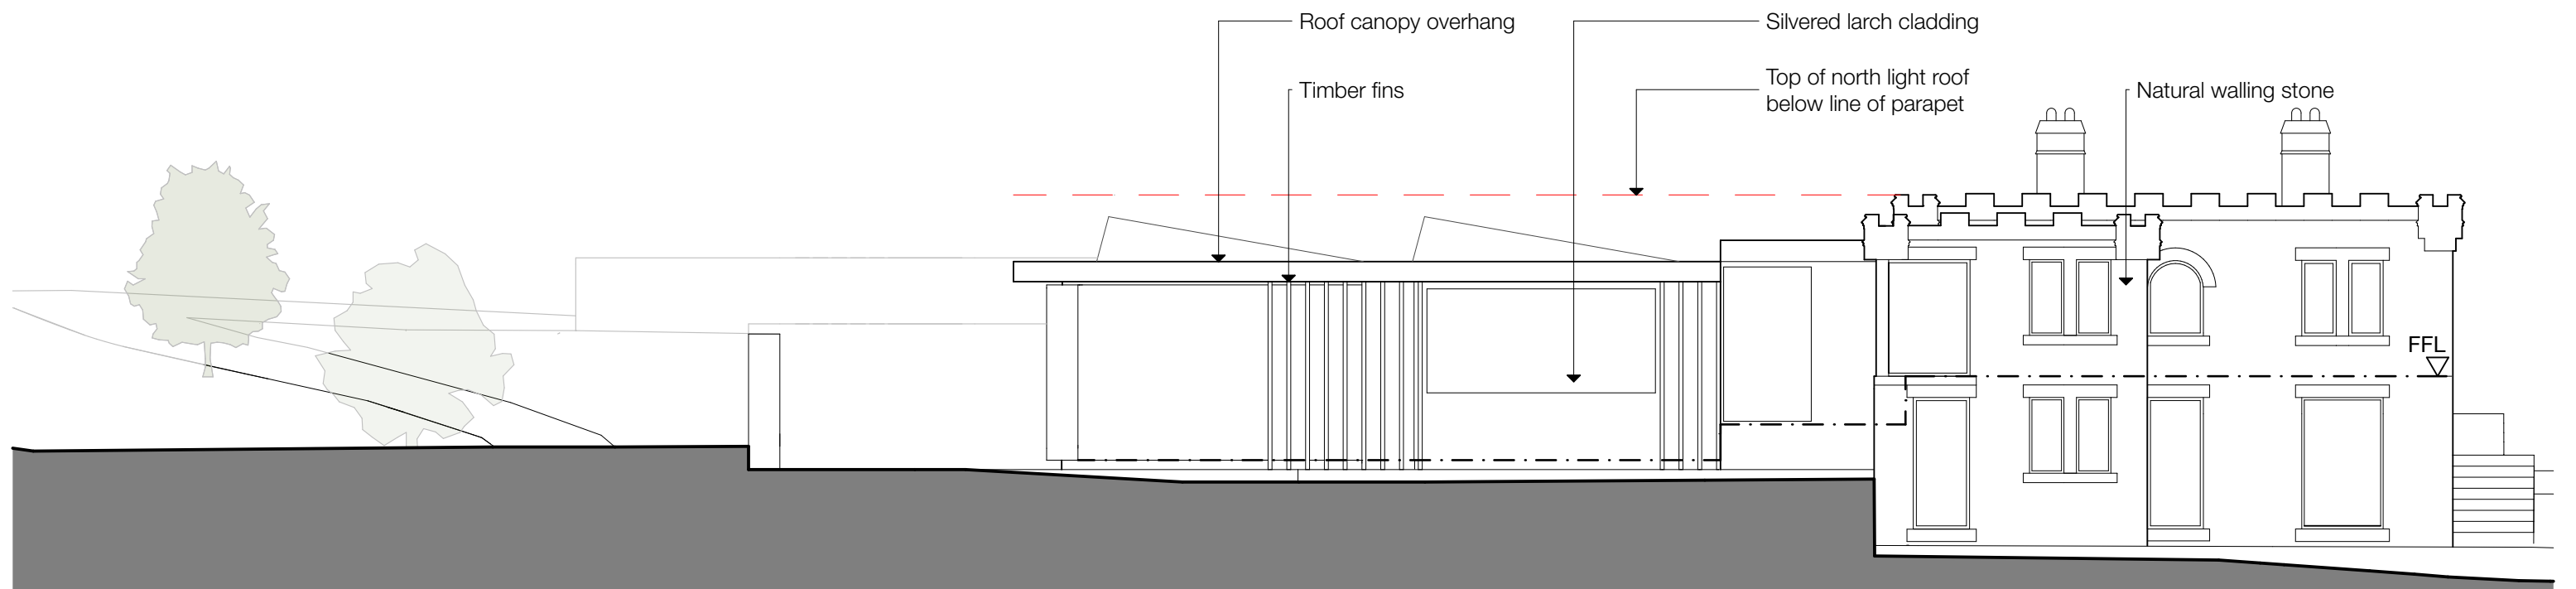

North Elevation - 1:100

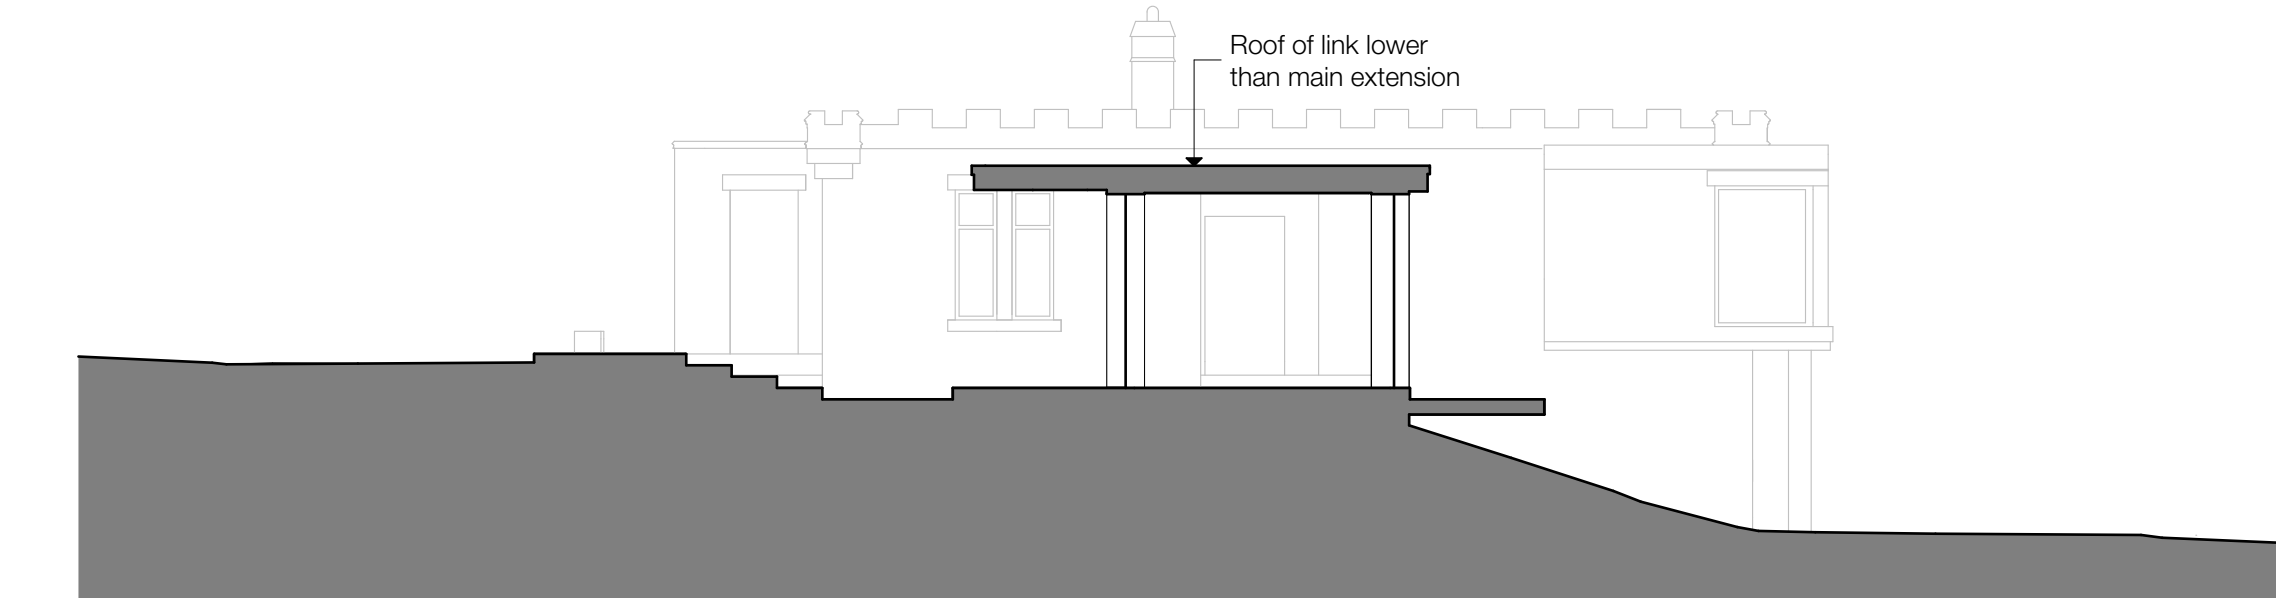


Section A-A - 1:100

Notes

Do not scale from drawing, use figured dimensions only.
All dimensions must be checked and verified on site prior to commencement of work and Architect to be notified of any discrepancies.
This drawing is intended to permit overall scheme proposals only and cannot be used for construction purposes without further information.

Rev	Description	Drawn	Date
•	Drawing created.	KA	11.02.26
A	Level of extension lowered.	KA	22.05.26

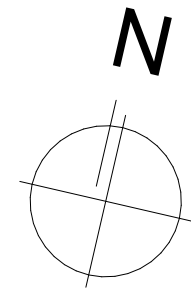

Scale 1:100
0 3000 6000mm

Client			
Helen Verity and Chris Watkins			
Site Address			
The Gate House, Sheffield Road, , Jackson Bridge, HD9 7HS			
Project Description			
Extension and Internal Alterations			
Status			
Planning			
Date	Drawn	Checked	
February 2026	KA	MAL	
Drawing	Scale @ A1		
Proposed Drawings	1:100		
Drawing No.	Revision		
3676 (0-) 02	A		

ONE17
DESIGN
THE DYEHOUSE, ARMITAGE BRIDGE
HUDDERSFIELD, WEST YORKS HD4 7PD
T: 01484 668000 E: SOLUTIONS@ONE17DESIGN.COM
ONE17DESIGN.COM