


NOTES

This drawing has been prepared specifically for the purpose of obtaining Planning and/or Building Regulations Approval. Its suitability for other purposes without additional supplementary details and specifications cannot be guaranteed.


All dimensions are to be checked on site, any discrepancies are to be reported to the designer before work commences. Use only figured dimensions.

All structural components shown are indicative only. Details / calculations of structural members are to be provided by the Structural Engineer.


This drawing is not to be copied or divulged to a third party without written permission.

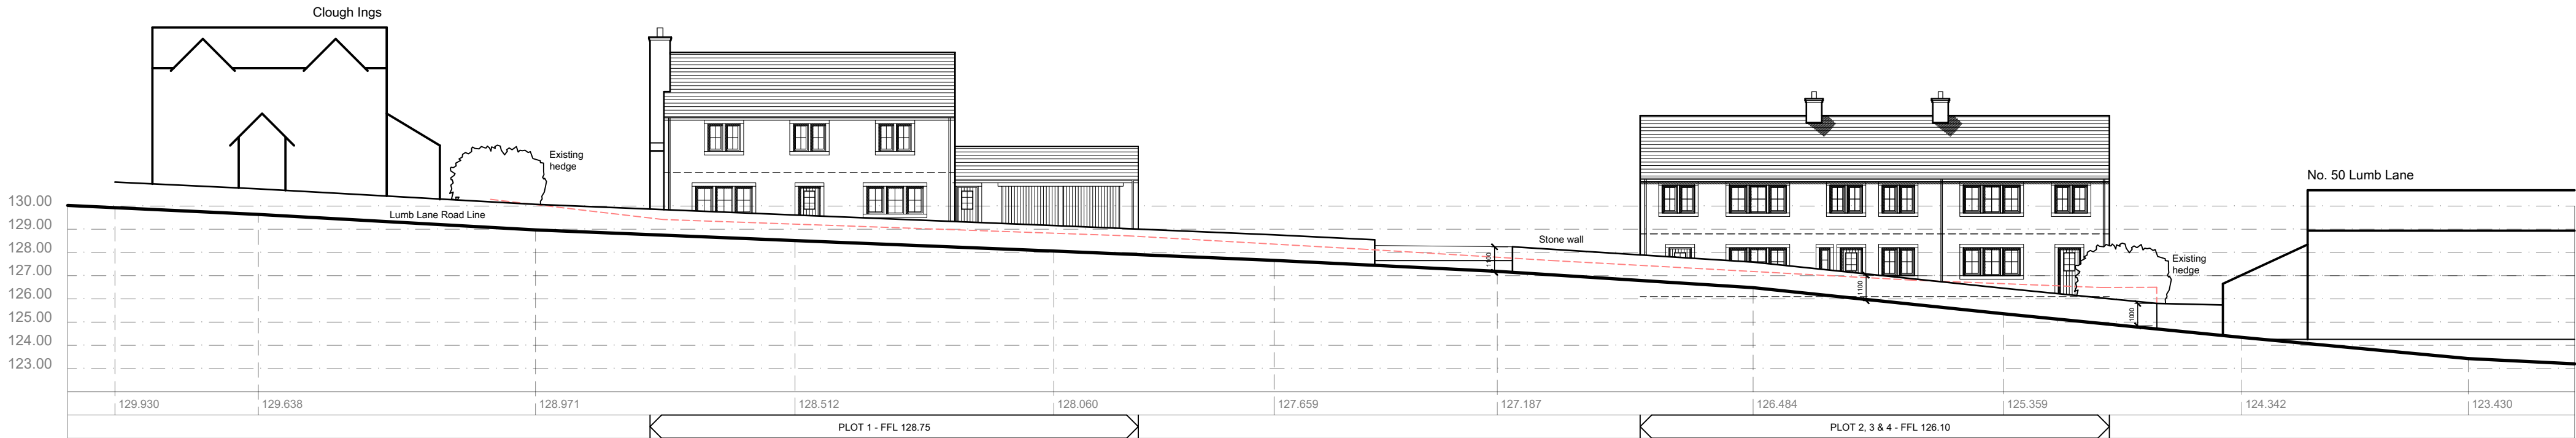


LUMB LANE STREET SCENE

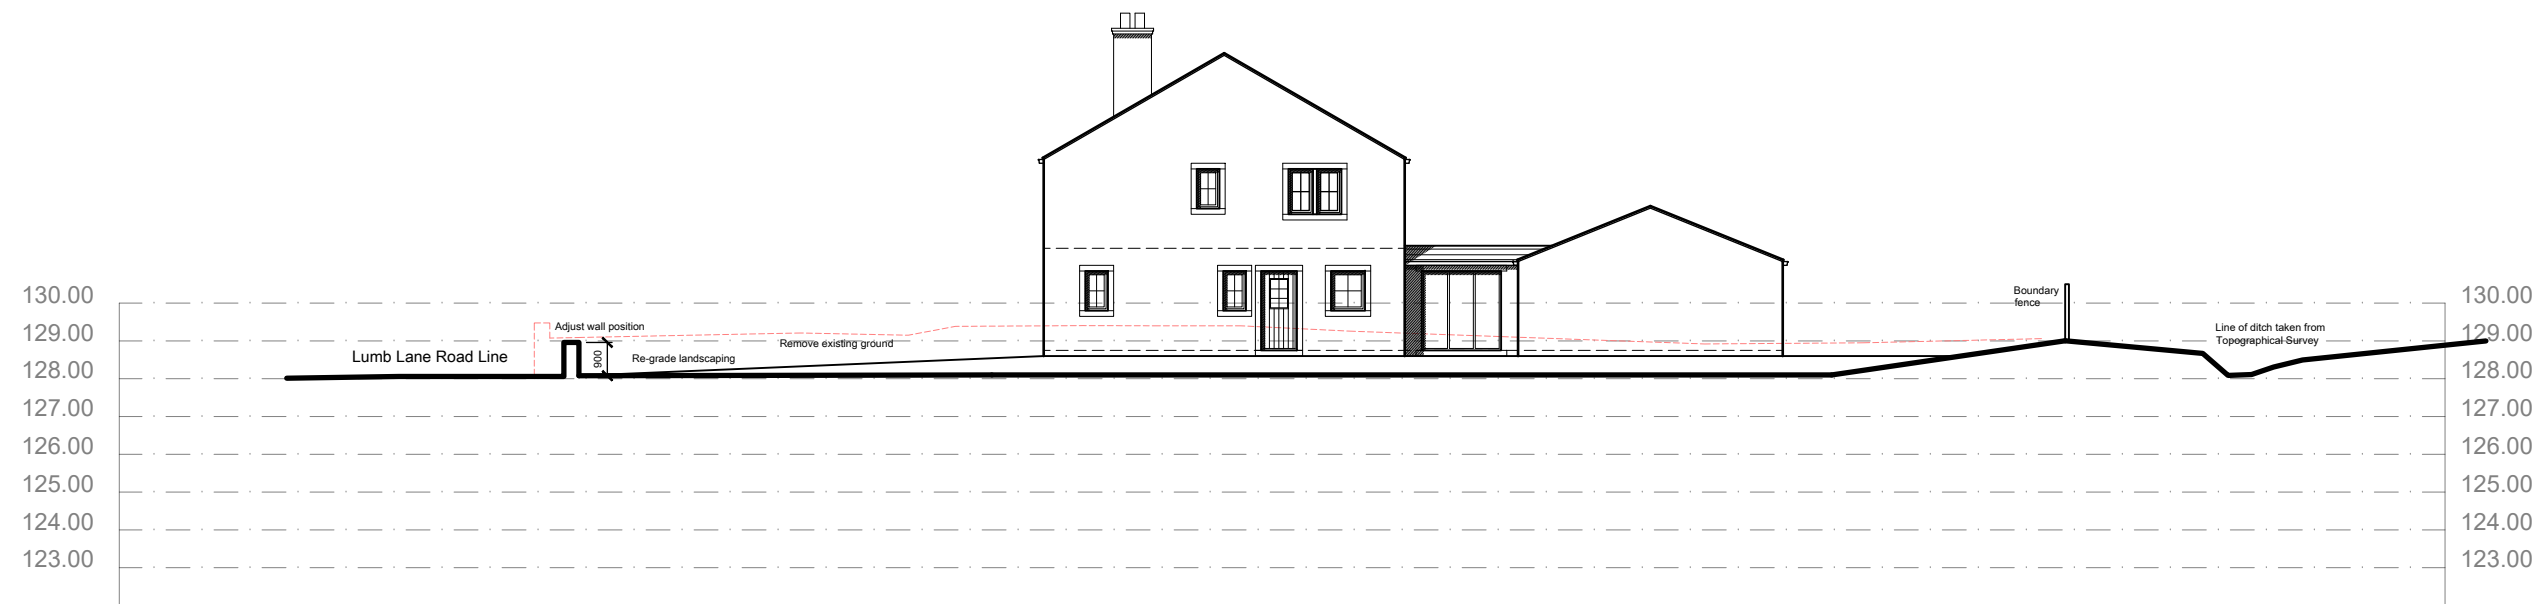


SECTION A-A

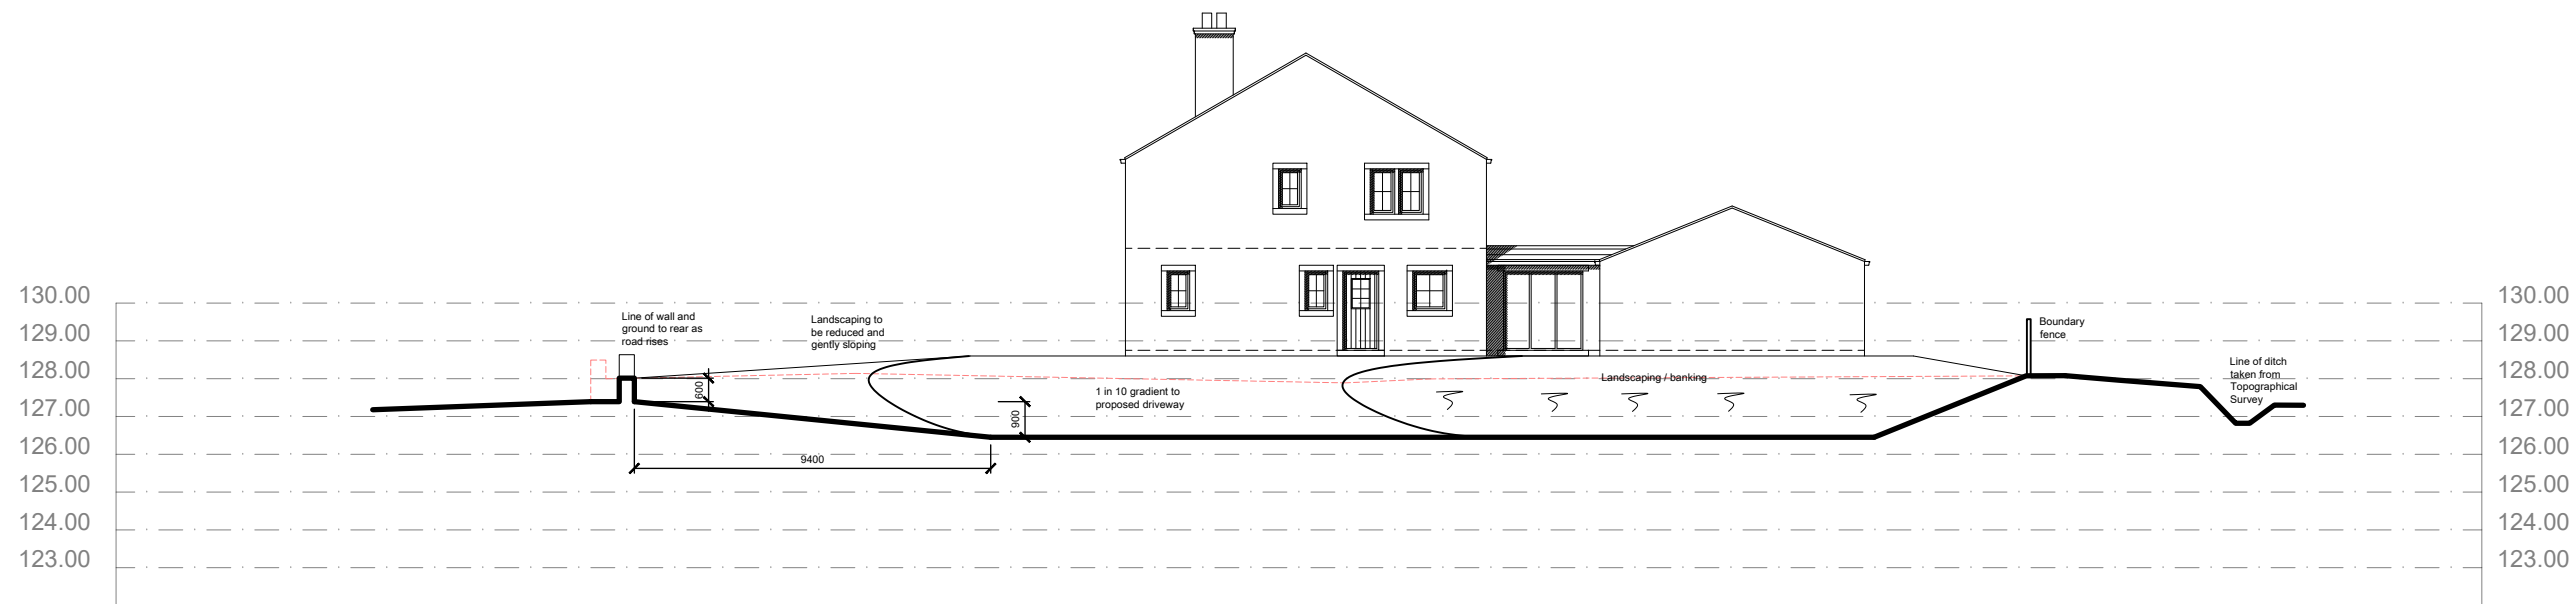

SECTION B-B

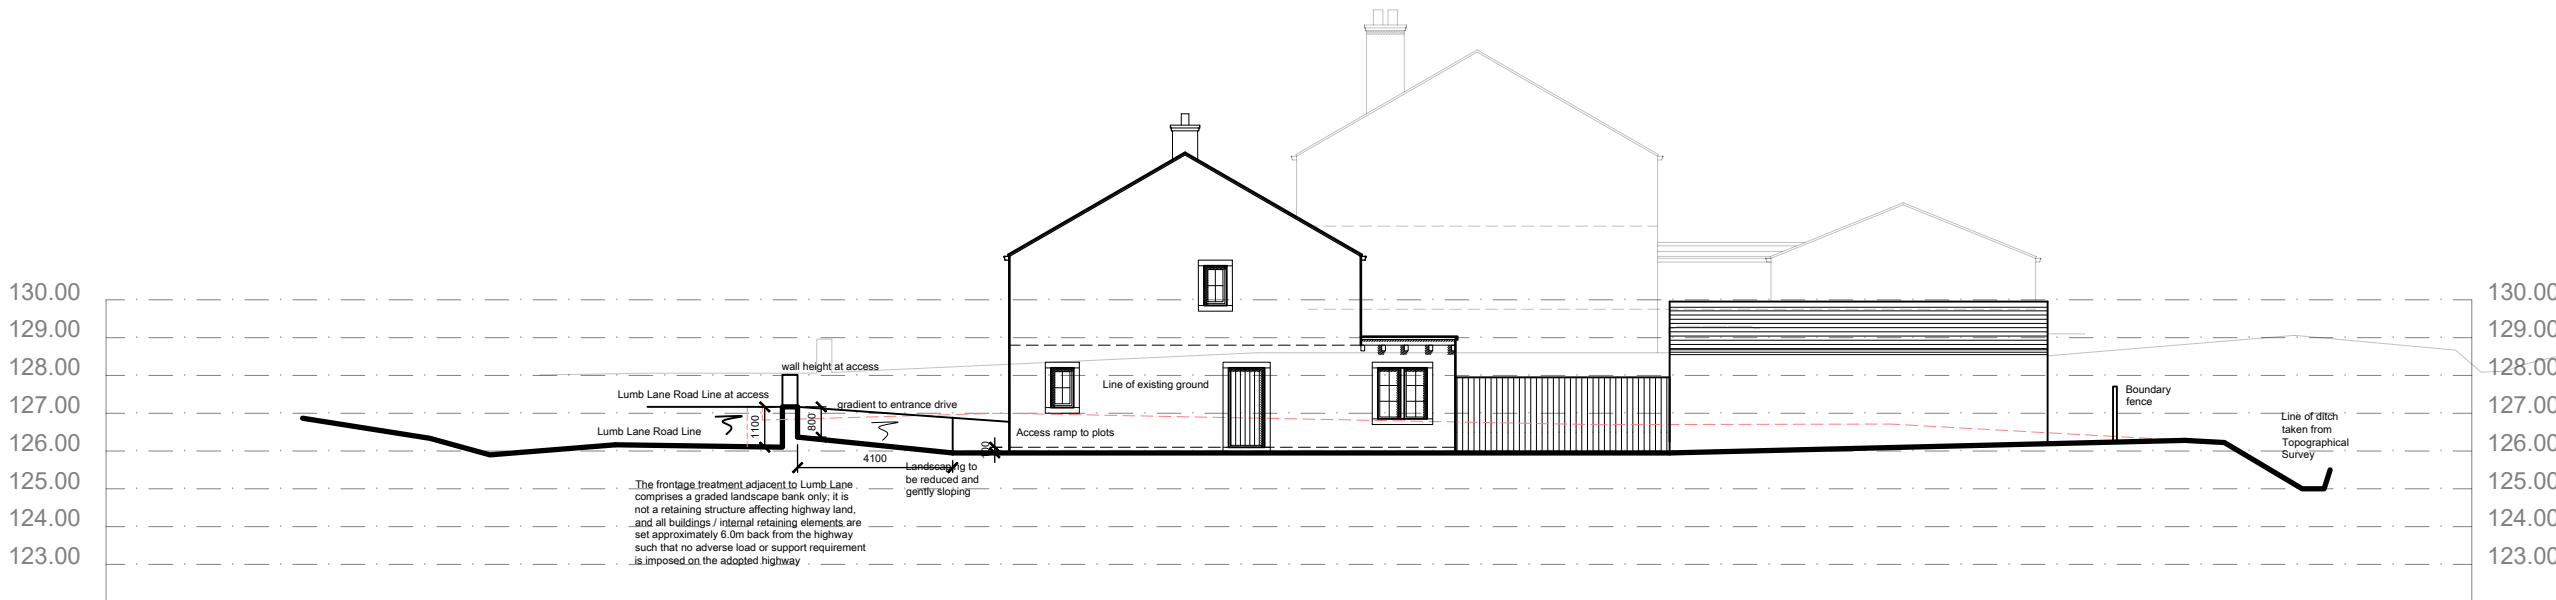

SECTION C-C

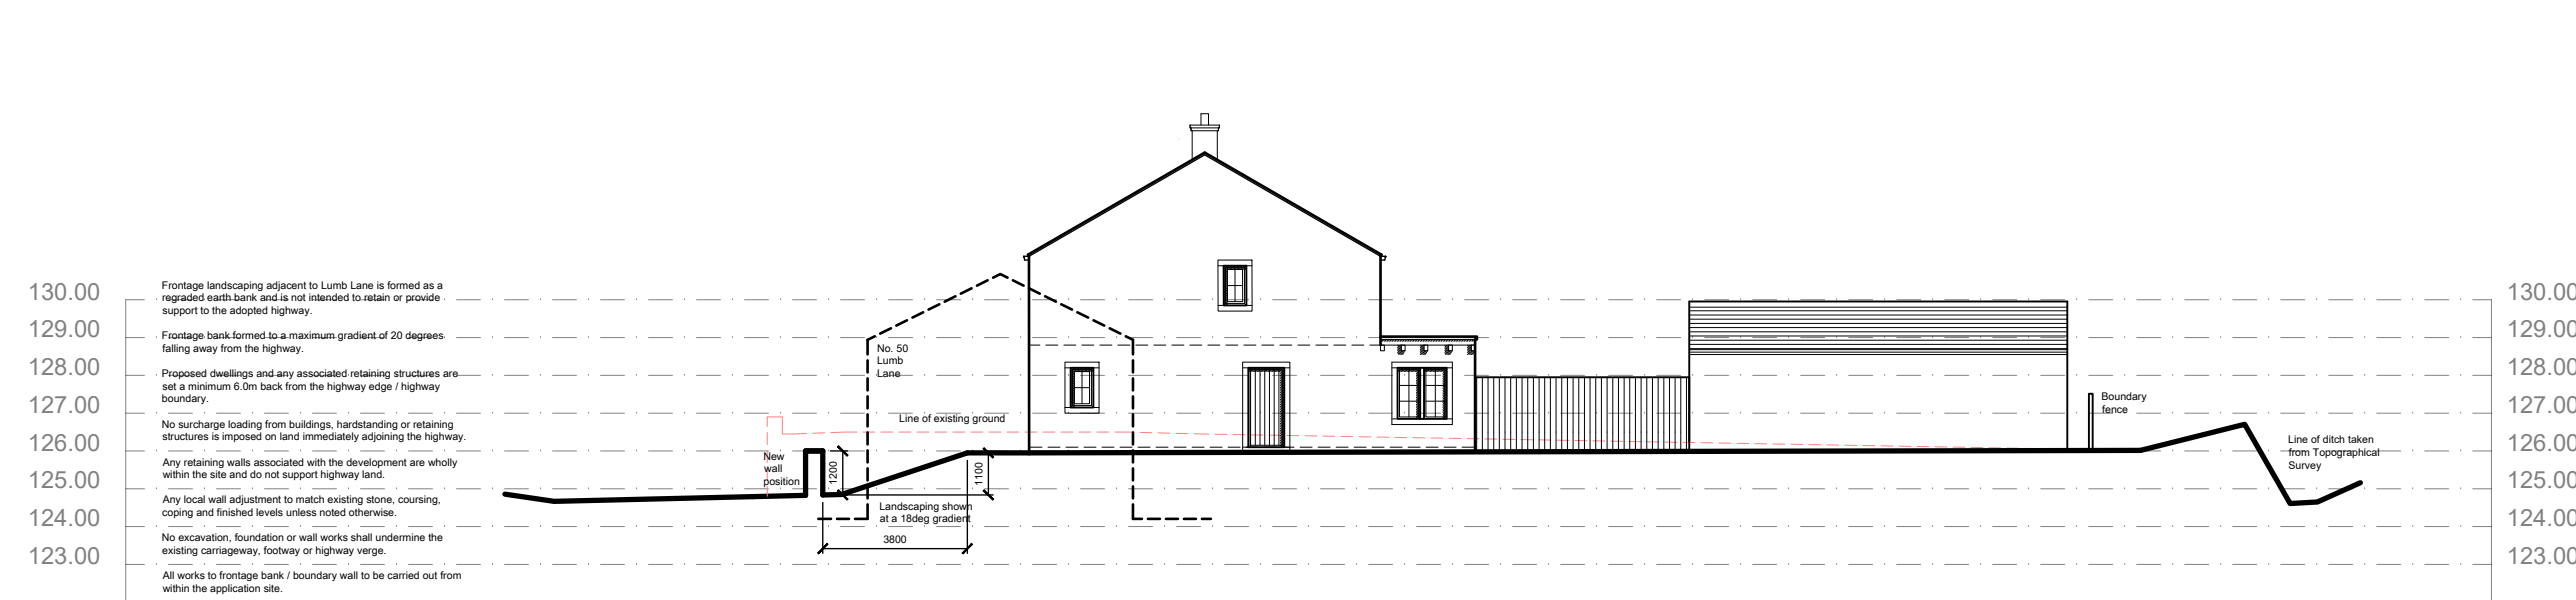

SECTION D-D



| Station | Survey    | Station   | Survey    |
|---------|-----------|-----------|-----------|
| 10      | 10000.000 | 10000.000 | 10000.000 |
| 11      | 10000.000 | 10000.000 | 10000.000 |
|                               |          |
|-------------------------------|----------|
| Revisions                     |          |
| P01 Preliminary Issue         | 24.03.26 |
| P02 Additional Sections Added | 25.03.26 |
| P03 Dimensions added          | 20.05.26 |

Project:  
Residential Development  
at Lumb Lane Nurseries  
Lumb Lane  
Almondbury  
for North Park Homes Ltd  
Site Sections

Purpose of issue: PLANNING CONDITIONS

Drawn DRH  
Date March 2026  
Scales Sections 1:200, Site plan 1:500 @ A2  
Drawing No. 2524 - 0403 - P03

