


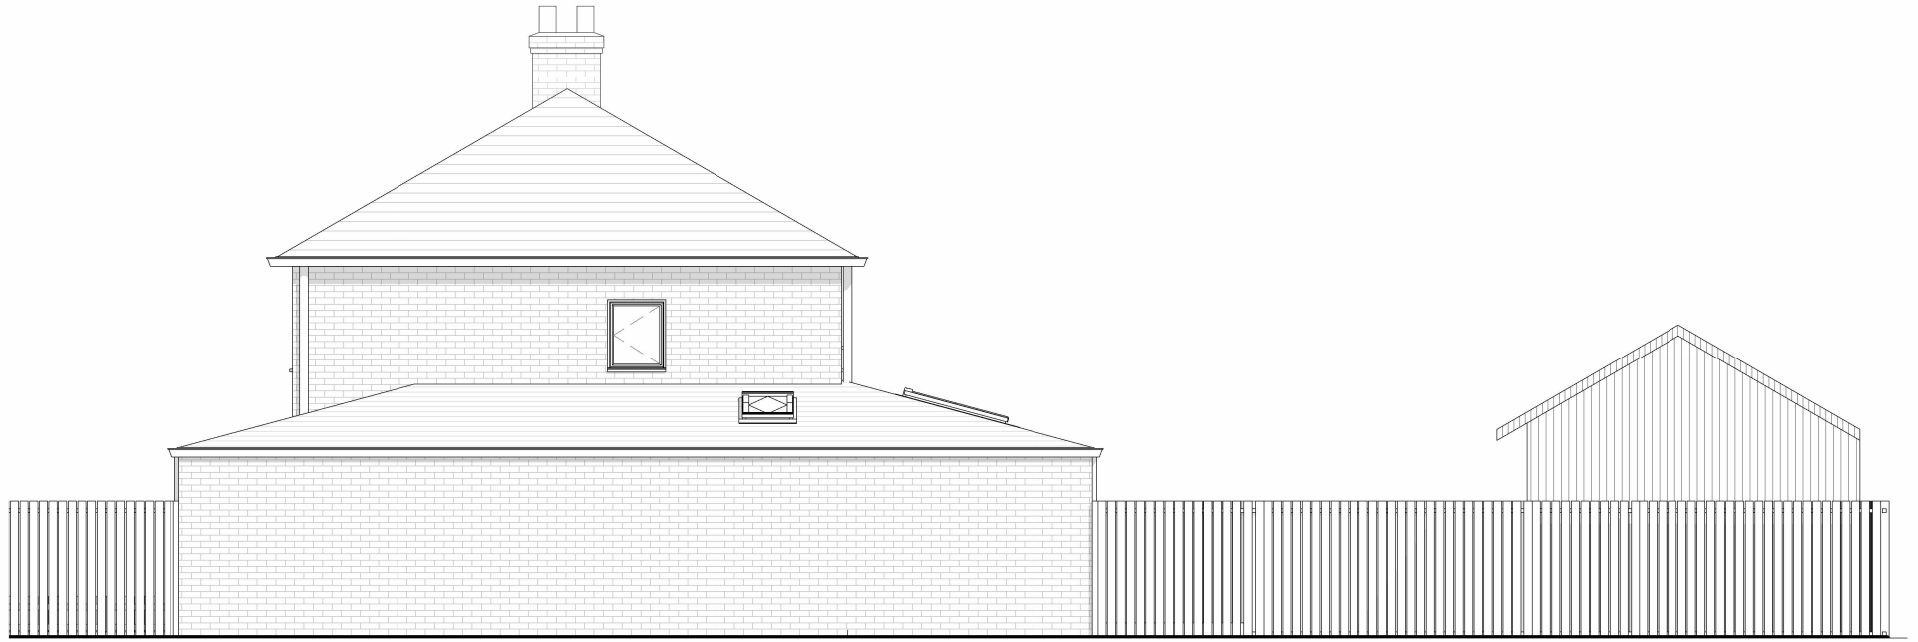


1 South West Elevation - Proposed
1 : 100




2 South East Elevation - Proposed
1 : 100



3 North East Elevation - Proposed
1 : 100

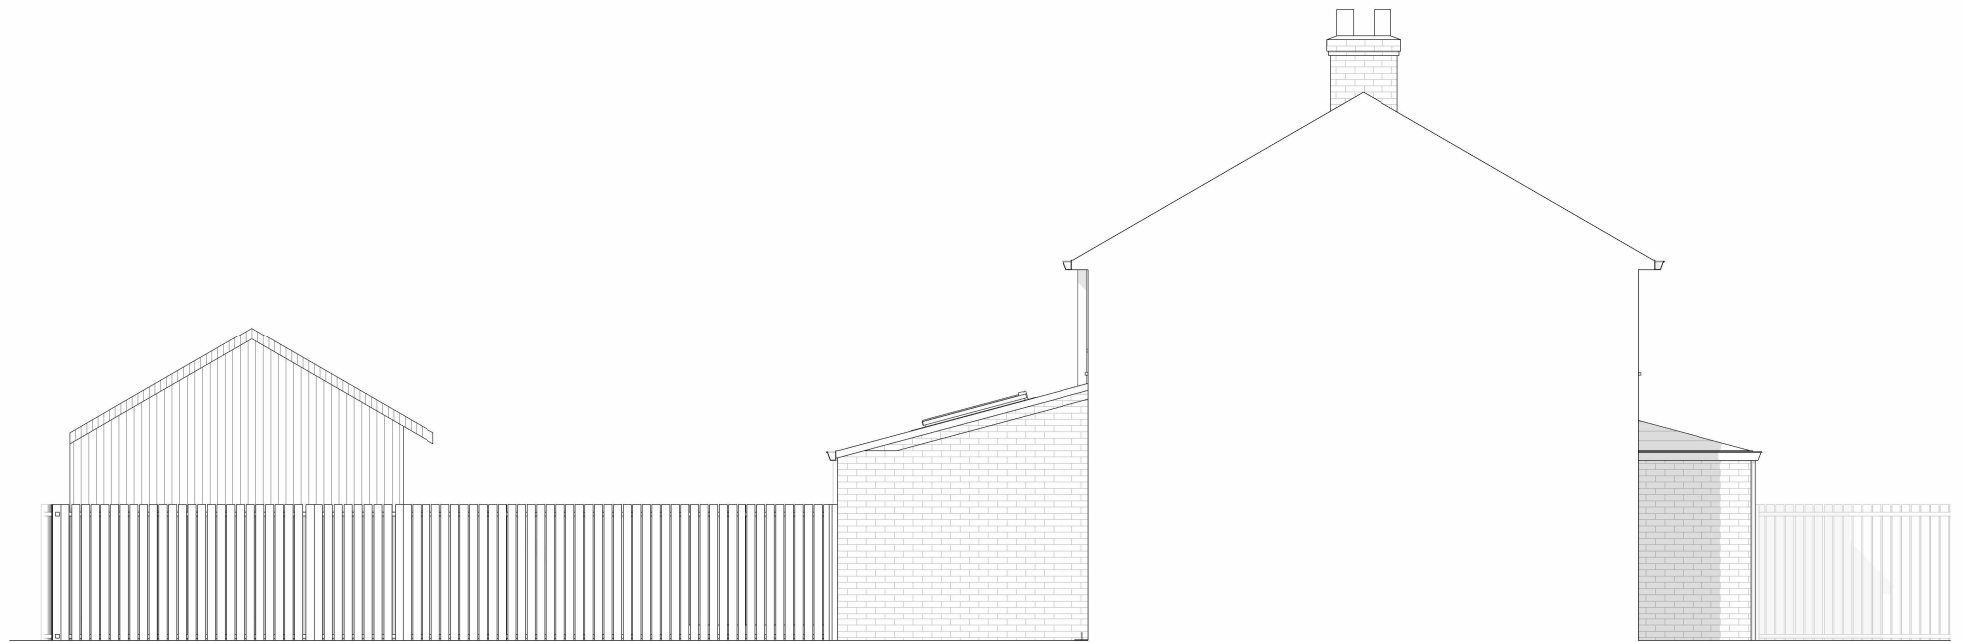

4 North West Elevation - Proposed
1 : 100

 

The copyright of this drawing is vested with Novl Studio and must not be copied or reproduced without the consent of the company.

Rev.	Description	Date	Drawn	Chk.

Client
Daanyaal Faisal

Project
18 Fir Parade, Ravensthorpe

Drawing Title
Proposed Elevations

Drawing Status
PLANNING

NOVL
STUDIO

Drawing No. 26-002-PL23				Revision
Drawn AA	Checked AA	Paper Size A3	Scale 1 : 100	Date 04.03.26