



**1 Proposed Ground Floor**  
 1 : 50

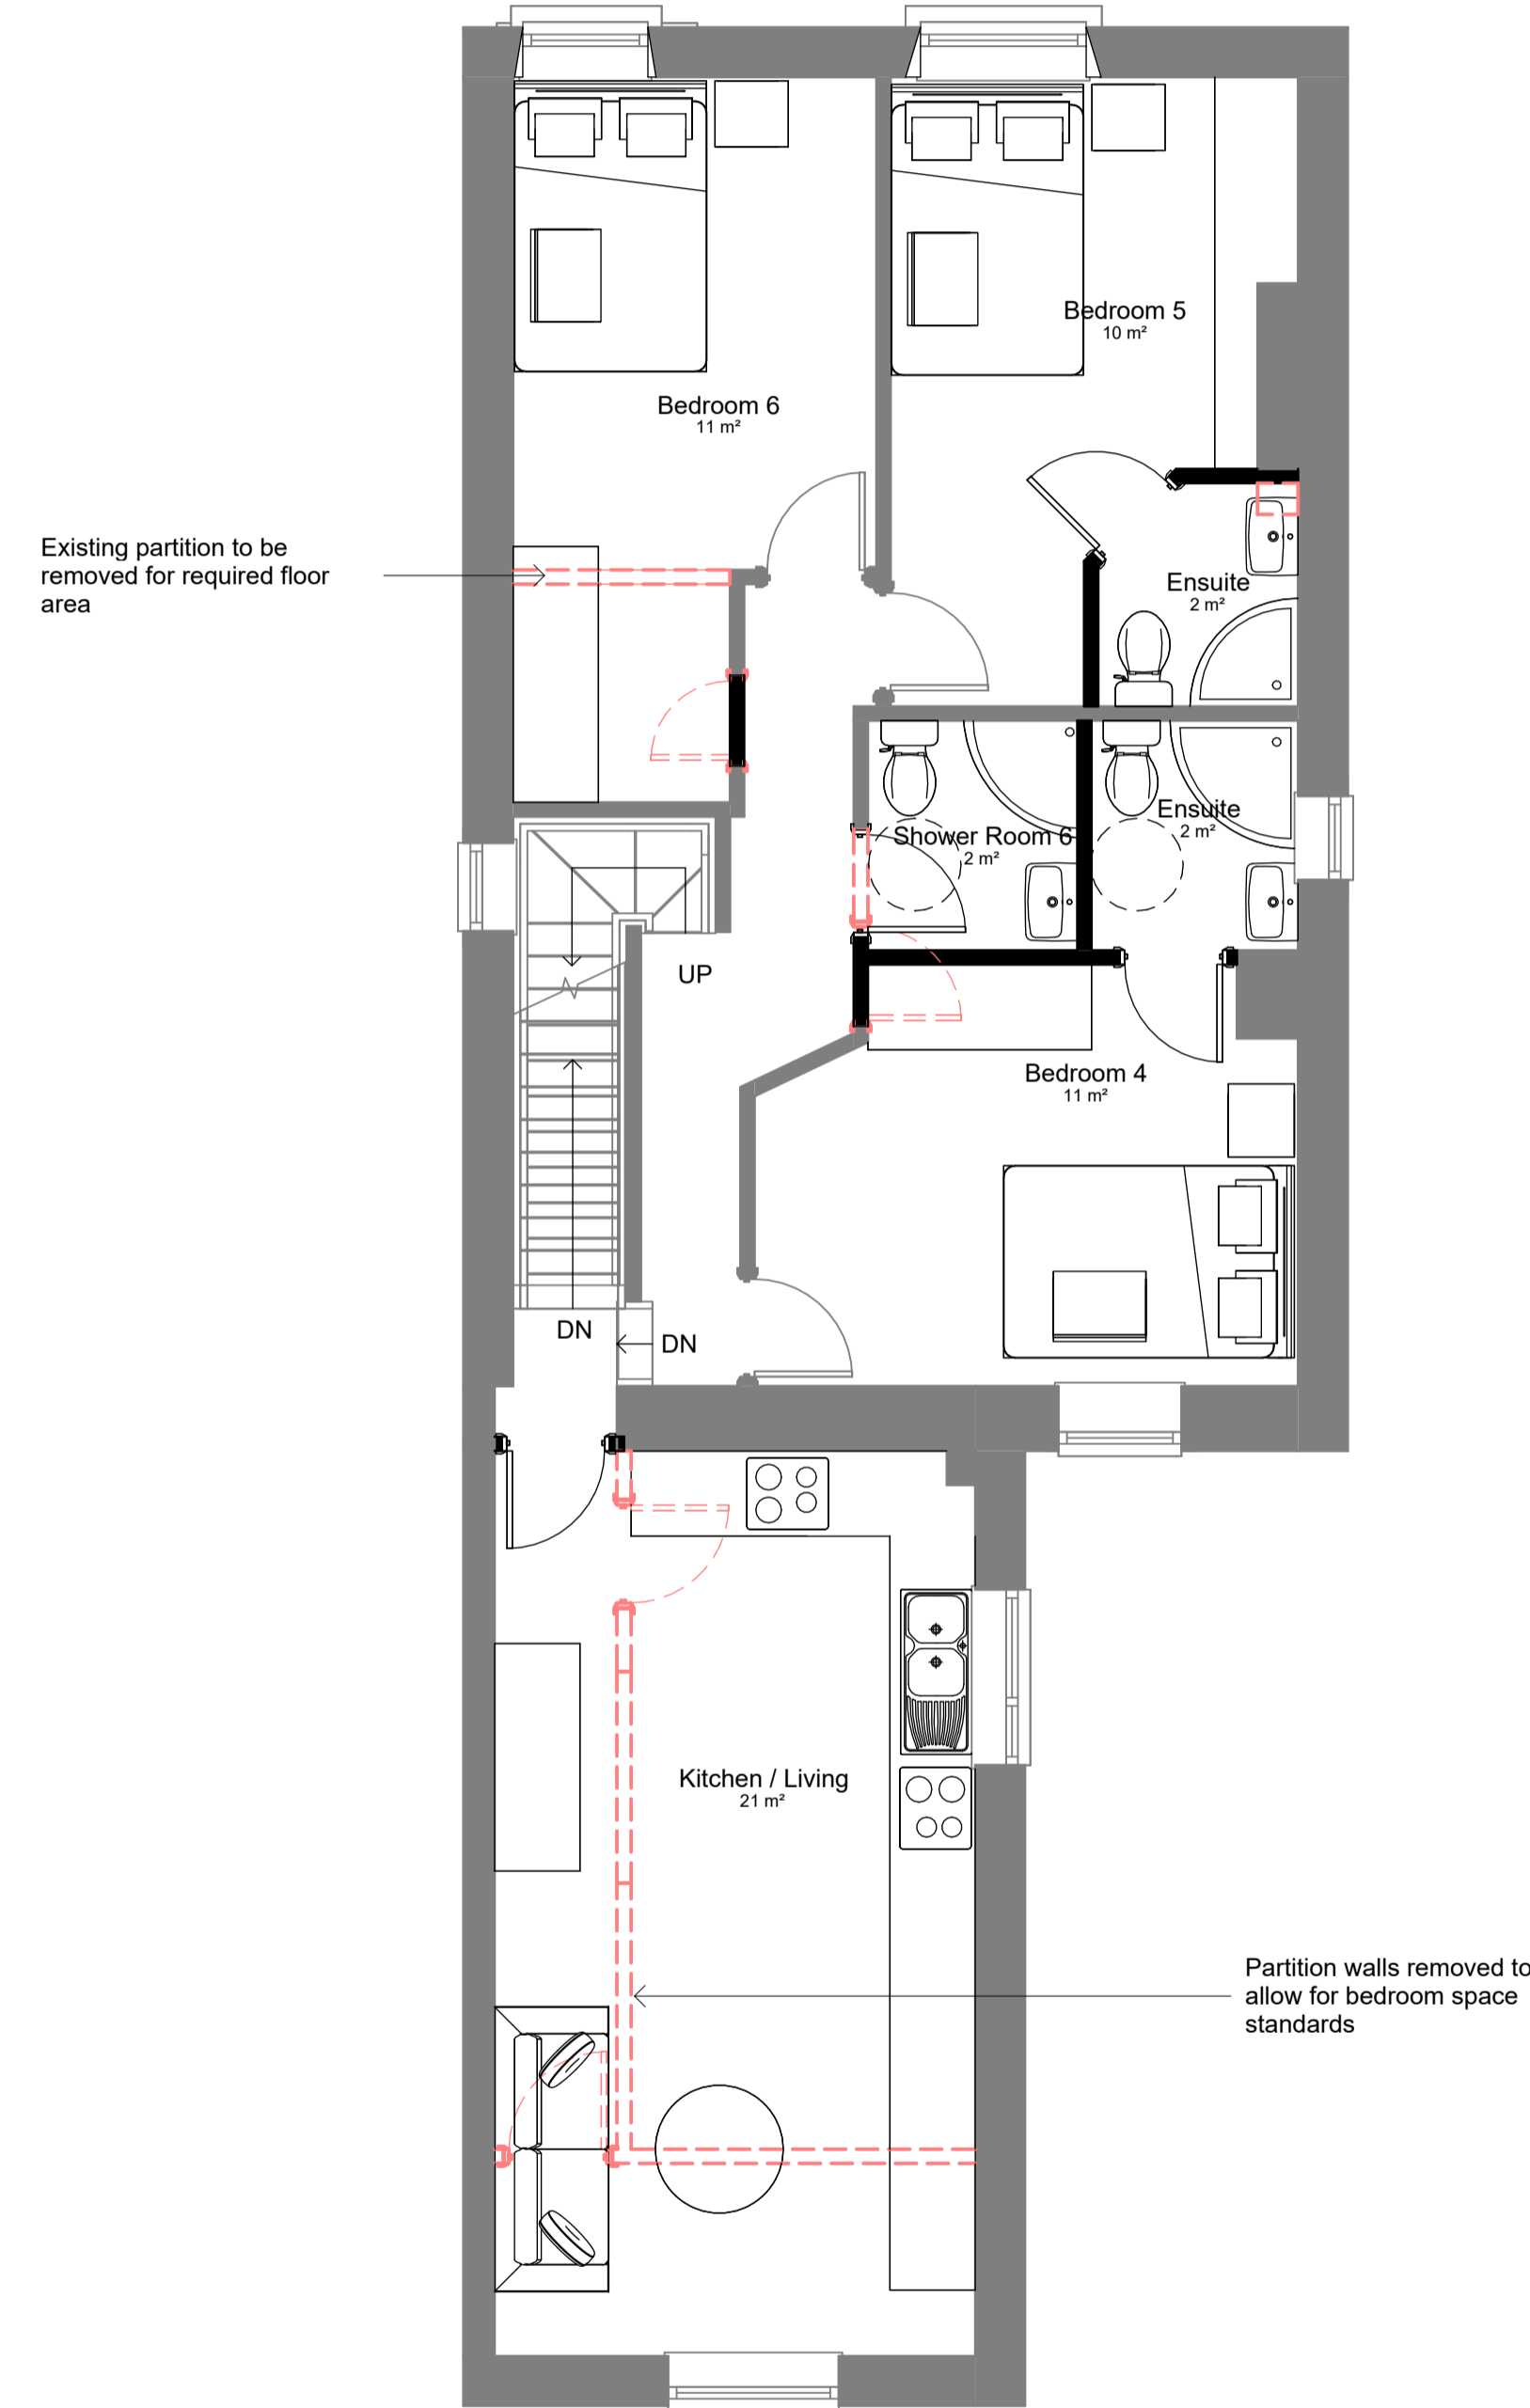

**2 Proposed First Floor**  
 1 : 50

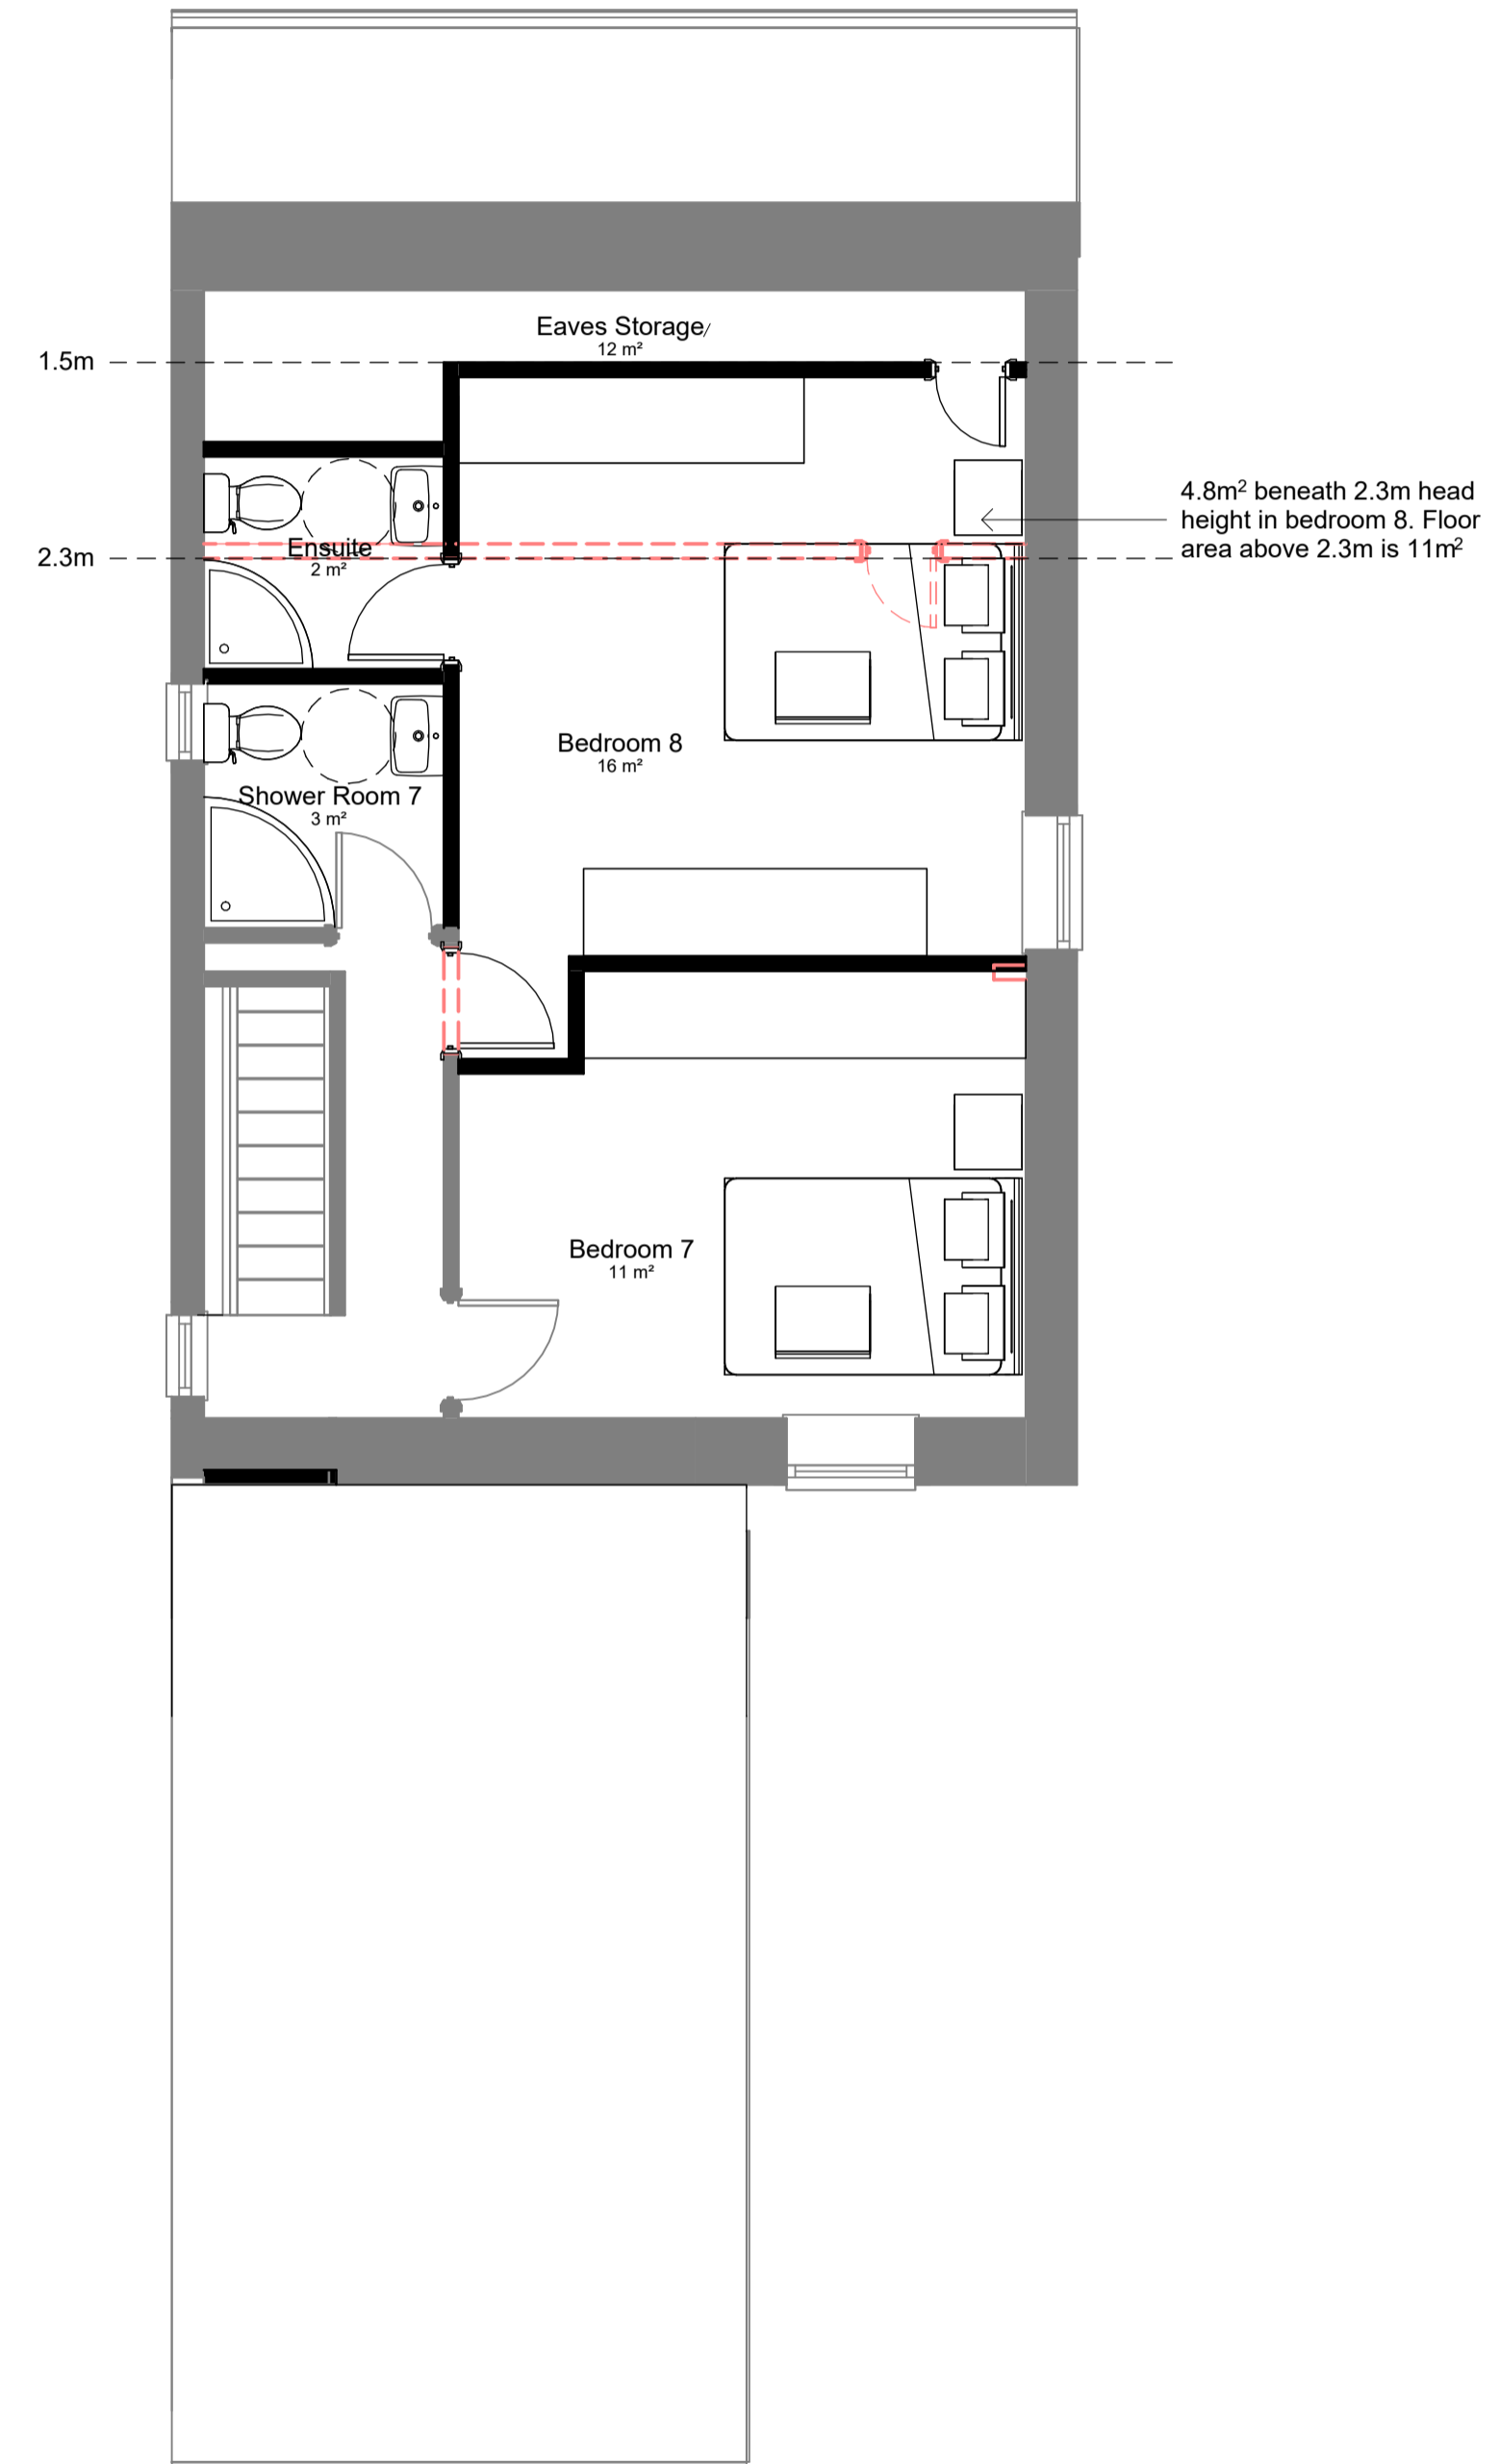

**3 Proposed Second Floor**  
 1 : 50

rev	description	drawn	auth	date
DO NOT SCALE OFF THIS DRAWING				
<b>ACUMEN</b> Designers & Architects				
acumenarchitects.co.uk 01484 546 000 Headrow House, Old Leeds Road, Huddersfield, Huddersfield HD1 1SG				
Client <b>PEAR ORCHARD PROPERTY</b>				
Project <b>9 BOW STREET, HUDDERSFIELD, HD1 4BJ</b>				
Project No <b>2972</b>	Drawing No <b>(100)04</b>	Rev		
Description <b>PROPOSED FLOOR PLANS</b>				
Scale <b>1 : 50 @ A1</b>	Date Drawn <b>FEB 26</b>	Drawn By <b>GH</b>	Authorised By <b>JC</b>	
Purpose of Issue Planning <input type="checkbox"/> Building Regs <input type="checkbox"/> Tender <input type="checkbox"/> Construction <input type="checkbox"/> Comment <input checked="" type="checkbox"/> Info <input type="checkbox"/>				