

Only figured dimensions should be used.  
 Scaled dimensions should be checked with the Architect.  
 This drawing together with the design, is the property and copyright  
 of the Architect and must not be reproduced without written  
 permission




**1 Existing South Elevation**  
 1 : 50



**2 Existing East Elevation**  
 1 : 50



**3 Existing West Elevation**  
 1 : 50

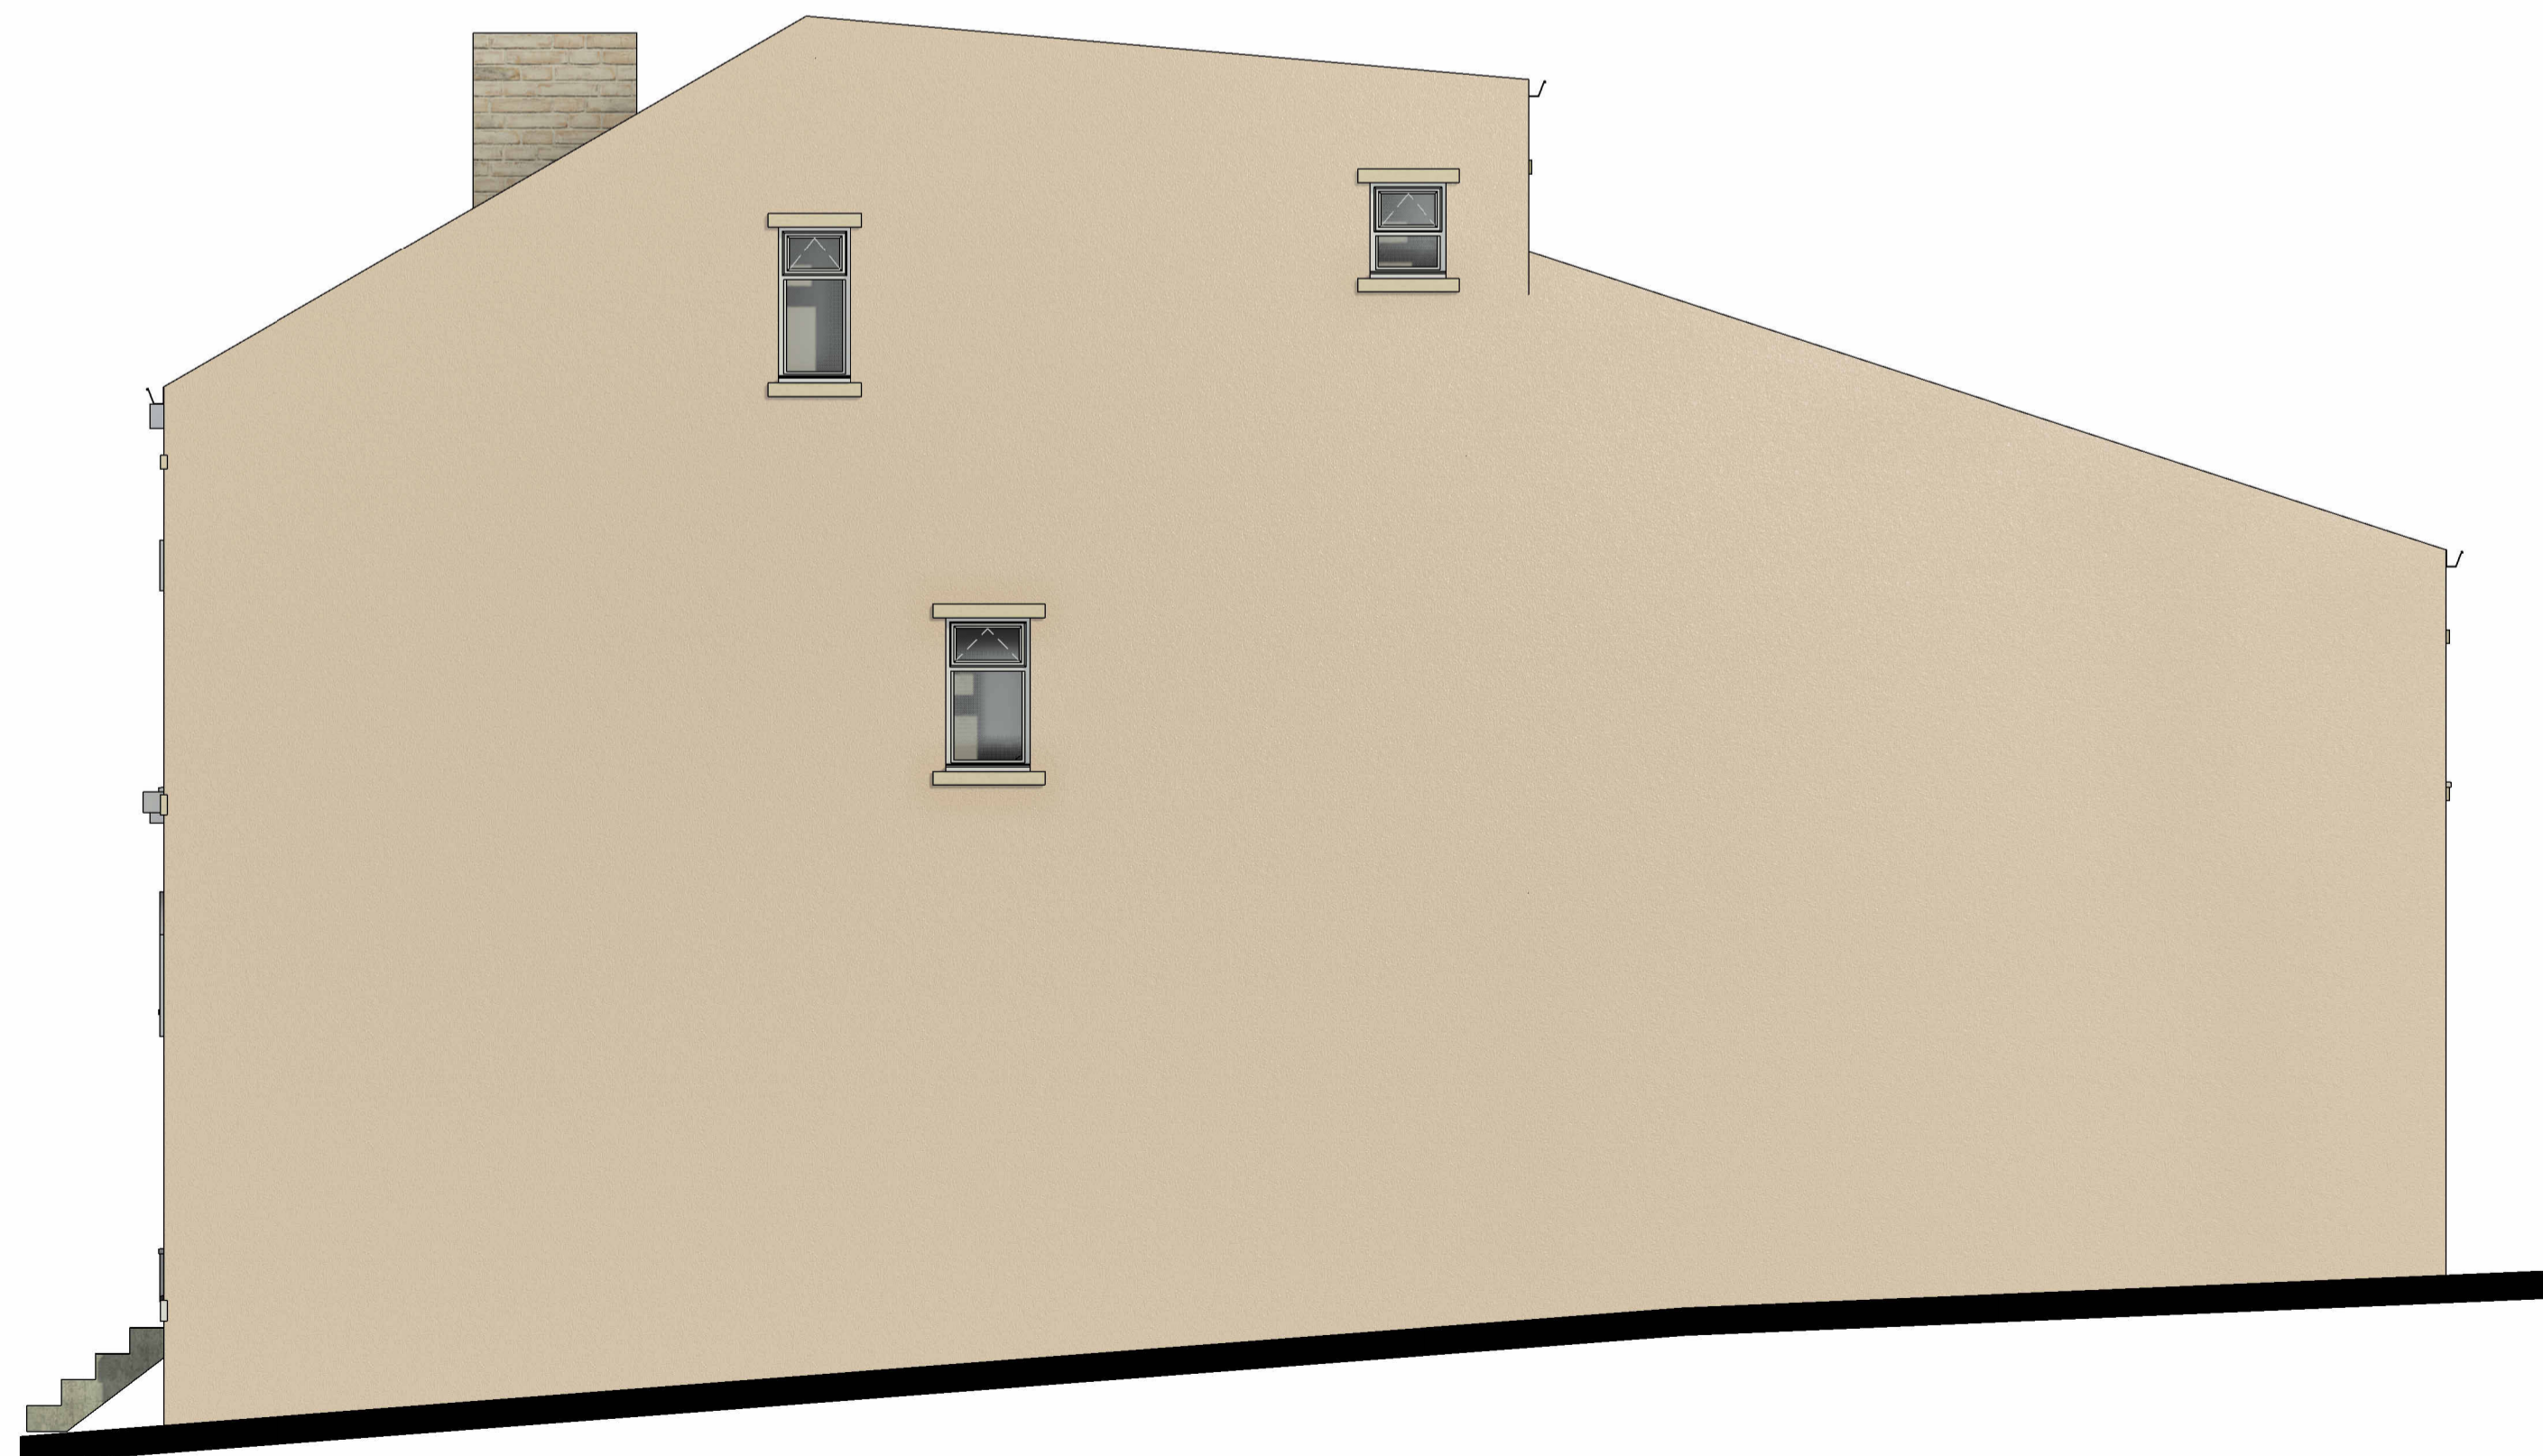

**4 Existing North Elevation**  
 1 : 50

rev	description	drawn	auth	date
DO NOT SCALE OFF THIS DRAWING				
<b>ACUMEN</b> Designers & Architects				
acumenarchitects.co.uk 01484 546 000 Headrow House, Old Leeds Road, Huddersfield, Huddersfield HD1 1SG				
Client <b>PEAR ORCHARD PROPERTY</b>				
Project <b>9 BOW STREET, HUDDERSFIELD, HD1 4BJ</b>				
Project No <b>2972</b>	Drawing No <b>(100)02</b>	Rev		
Description <b>EXISTING ELEVATIONS</b>				
Scale <b>1 : 50 @ A1</b>	Date Drawn <b>FEB 26</b>	Drawn By <b>GH</b>	Authorised By <b>JC</b>	
Purpose of Issue <input type="checkbox"/> Planning <input type="checkbox"/> Building Regs <input type="checkbox"/> Tender <input type="checkbox"/> Construction <input type="checkbox"/> Comment <input checked="" type="checkbox"/> Info <input type="checkbox"/>				