
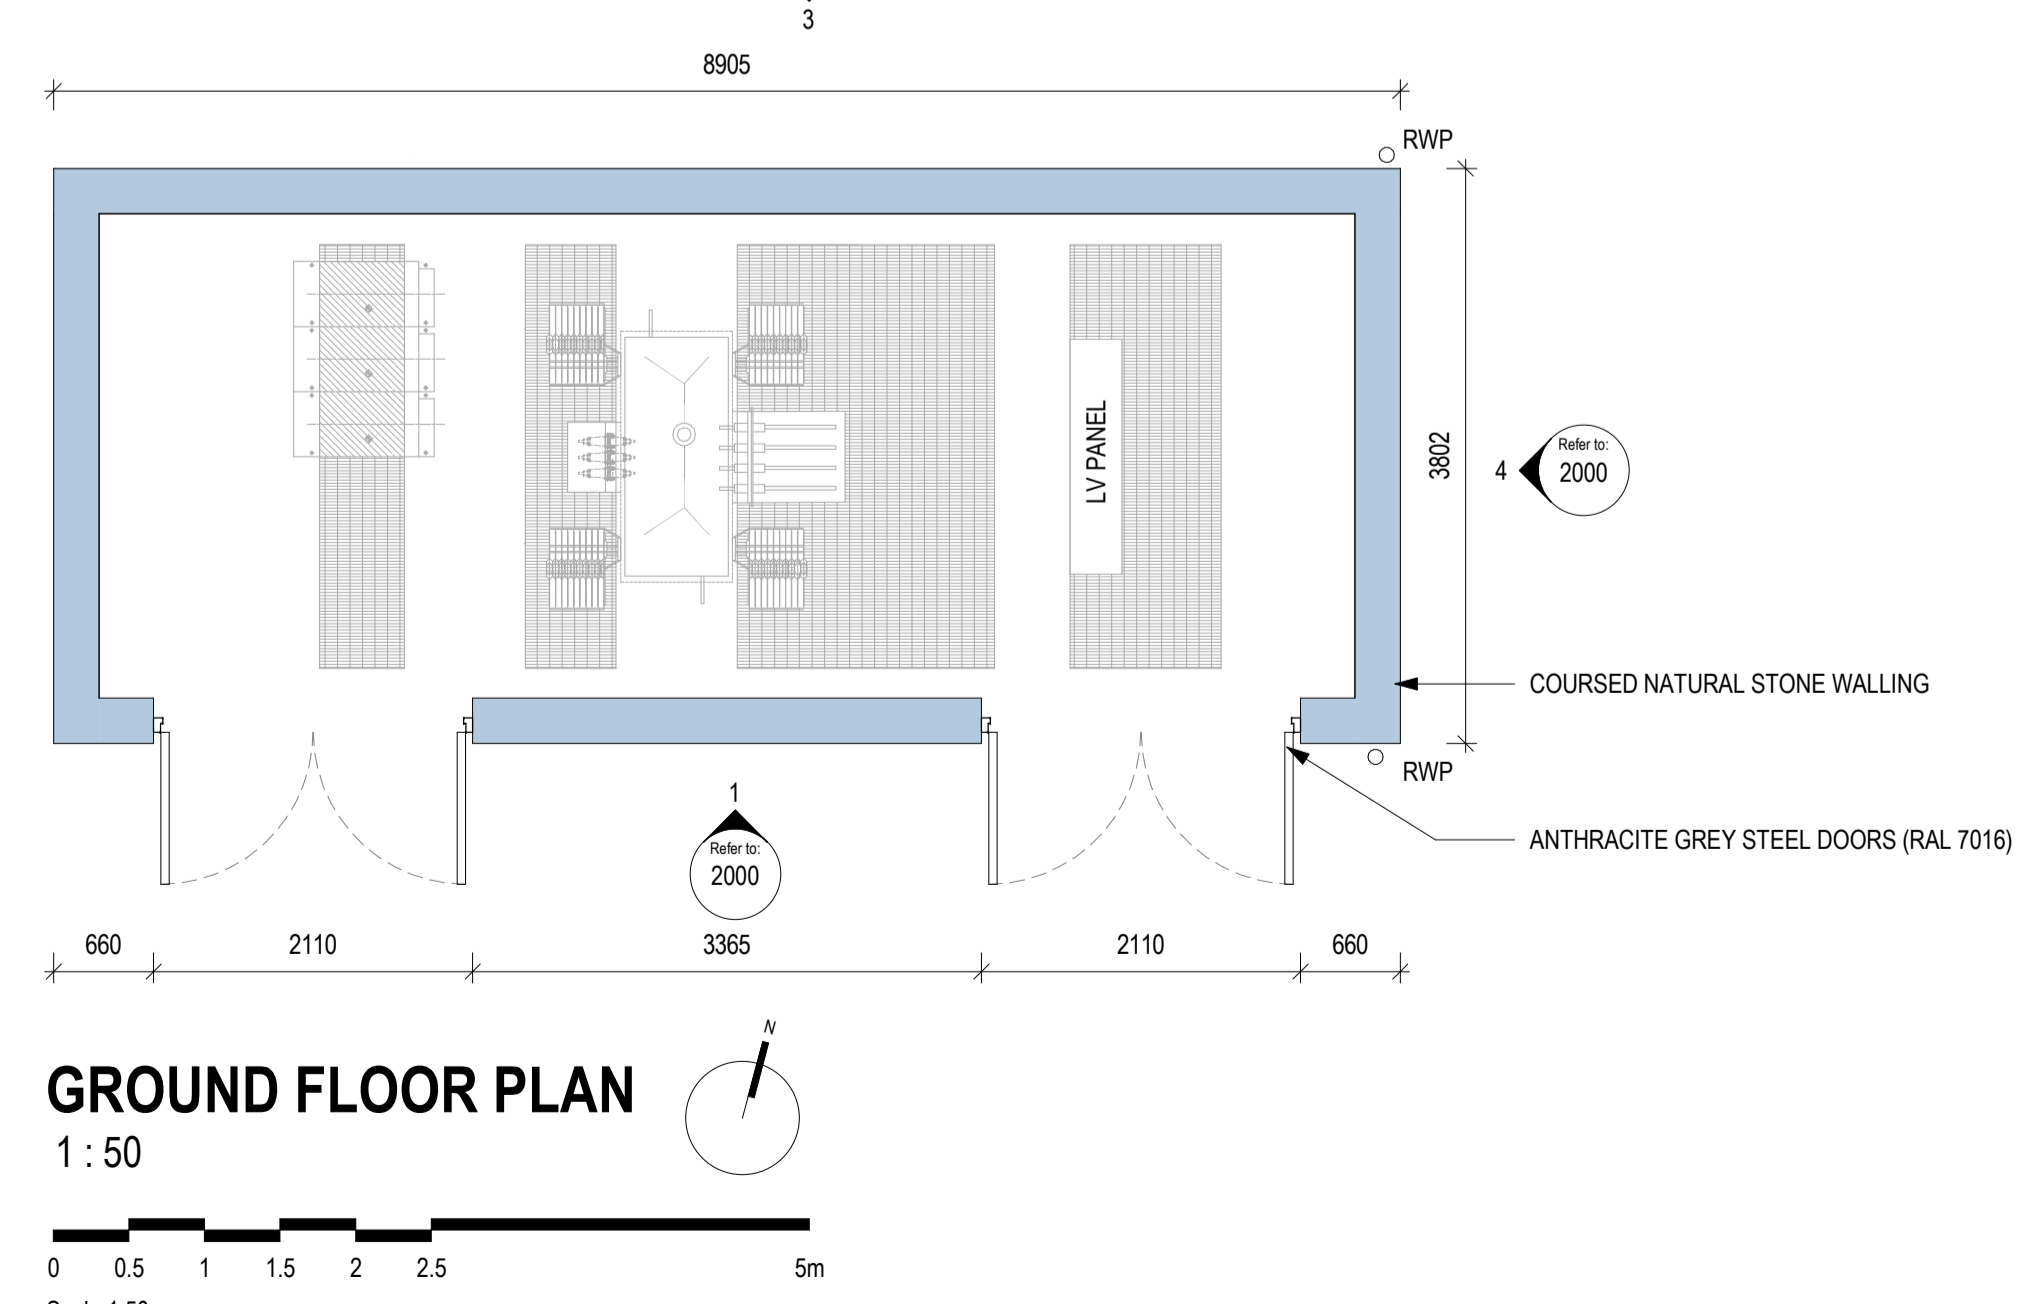
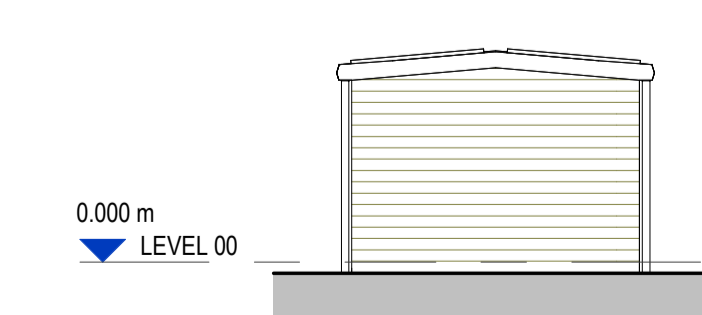
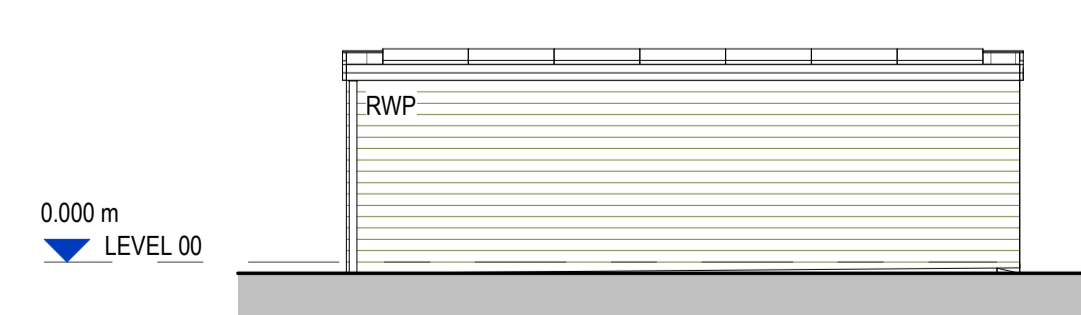
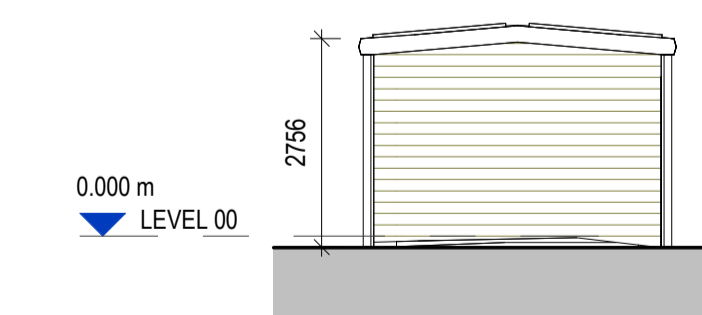


PROPOSED SITE PLAN
1 : 100

Scale 1:100

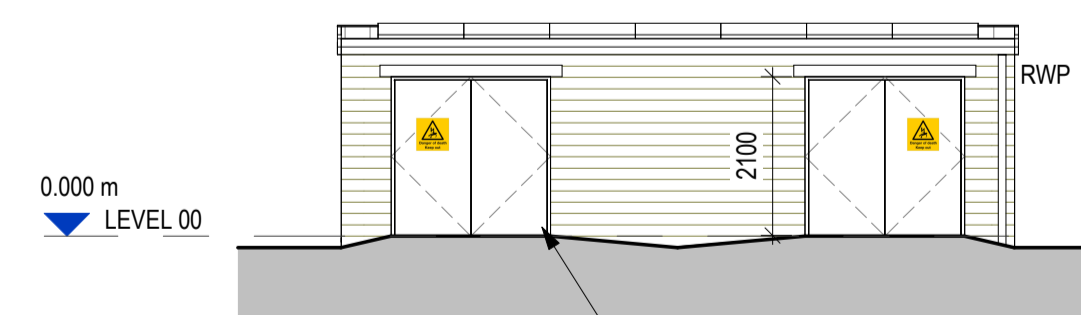

Rev:	Date:	Description:	By:	Auth:
P02	10.03.26	UPDATES TO CLIENT COMMENTS	JH	JH
P01	06.03.26	PRELIMINARY ISSUE FOR REVIEW AND COMMENT	JH	JH

Farrar Bamforth		A. Bates Mill Coke Road Huddersfield HD1 3AG T: 01484 424 008 F: 01484 512 305 E: design@farrarbamforth.co.uk W: www.farrarbamforth.co.uk	
Client:	CUMMINS		
Project Name:	SUB-STATION HV9 / LV9.1		
Project Address:	ST ANDREW'S ROAD, HUDDERSFIELD, HD1 6RA		
Reference:	Project Originator Functional Spatial Form Discipline Number		
	26C07 - FBA - SS - XX - DR - A - 2000		
Title:	PROPOSED HV SUB-STATION		
Status:	Code Description	Revision: Code	
	S4 REVIEW & AUTHORIZATION	P02	
Created By:	Authorised By:	Date:	Scale at A1:
JH	JH	05.03.26	As indicated

This document is © Farrar Bamforth Architecture Ltd. Drawing measurements shall not be obtained by scaling. Verify all dimensions prior to construction or product manufacture, if in doubt, contact the document author. Immediately report any discrepancies on this document to Farrar Bamforth Architecture Ltd. This document is to be read in conjunction with associated models, specifications and related consultants / supplier documents.