

KEY PLAN

NOTES

THIS DRAWING MUST NOT BE SCALED.

ALL DIMENSIONS ARE TO BE VERIFIED AND CHECKED ON SITE. ANY DISCREPANCIES THAT ARE, OR BECOME APPARENT SHOULD BE REPORTED TO CHAPMAN TAYLOR.

AREAS INDICATED ARE APPROXIMATE GROSS INTERNAL AREA. THEY RELATE TO THE LIKELY AREAS OF THE BUILDING AT THE CURRENT STAGE OF DESIGN. ANY DECISIONS TO BE MADE ON THE BASIS OF THESE PREDICTIONS, WHETHER AS TO PROJECT VIABILITY, PRE-LETTINGS, LEASE AGREEMENTS, OR THE LIKE, SHOULD INCLUDE DUE ALLOWANCE FOR THE INCREASES AND DECREASES INHERENT IN THE DESIGN DEVELOPMENT AND BUILDING PROCESS.


© COPYRIGHT CHAPMAN TAYLOR 2022

- ▼ Level RF +102.500
- ▼ Level O2 +97.400
- ▼ Level O1 +92.500
- ▼ Level UGS +87.600
- ▼ Level UGN +85.500
- ▼ Level LG +83.500
- ▼ Level B1 +79.300



S Existing South Elevation
1 : 200

- ▼ Level RF +102.500
- ▼ Level O2 +97.400
- ▼ Level O1 +92.500
- ▼ Level UGS +87.600
- ▼ Level UGN +85.500
- ▼ Level LG +83.500
- ▼ Level B1 +79.300

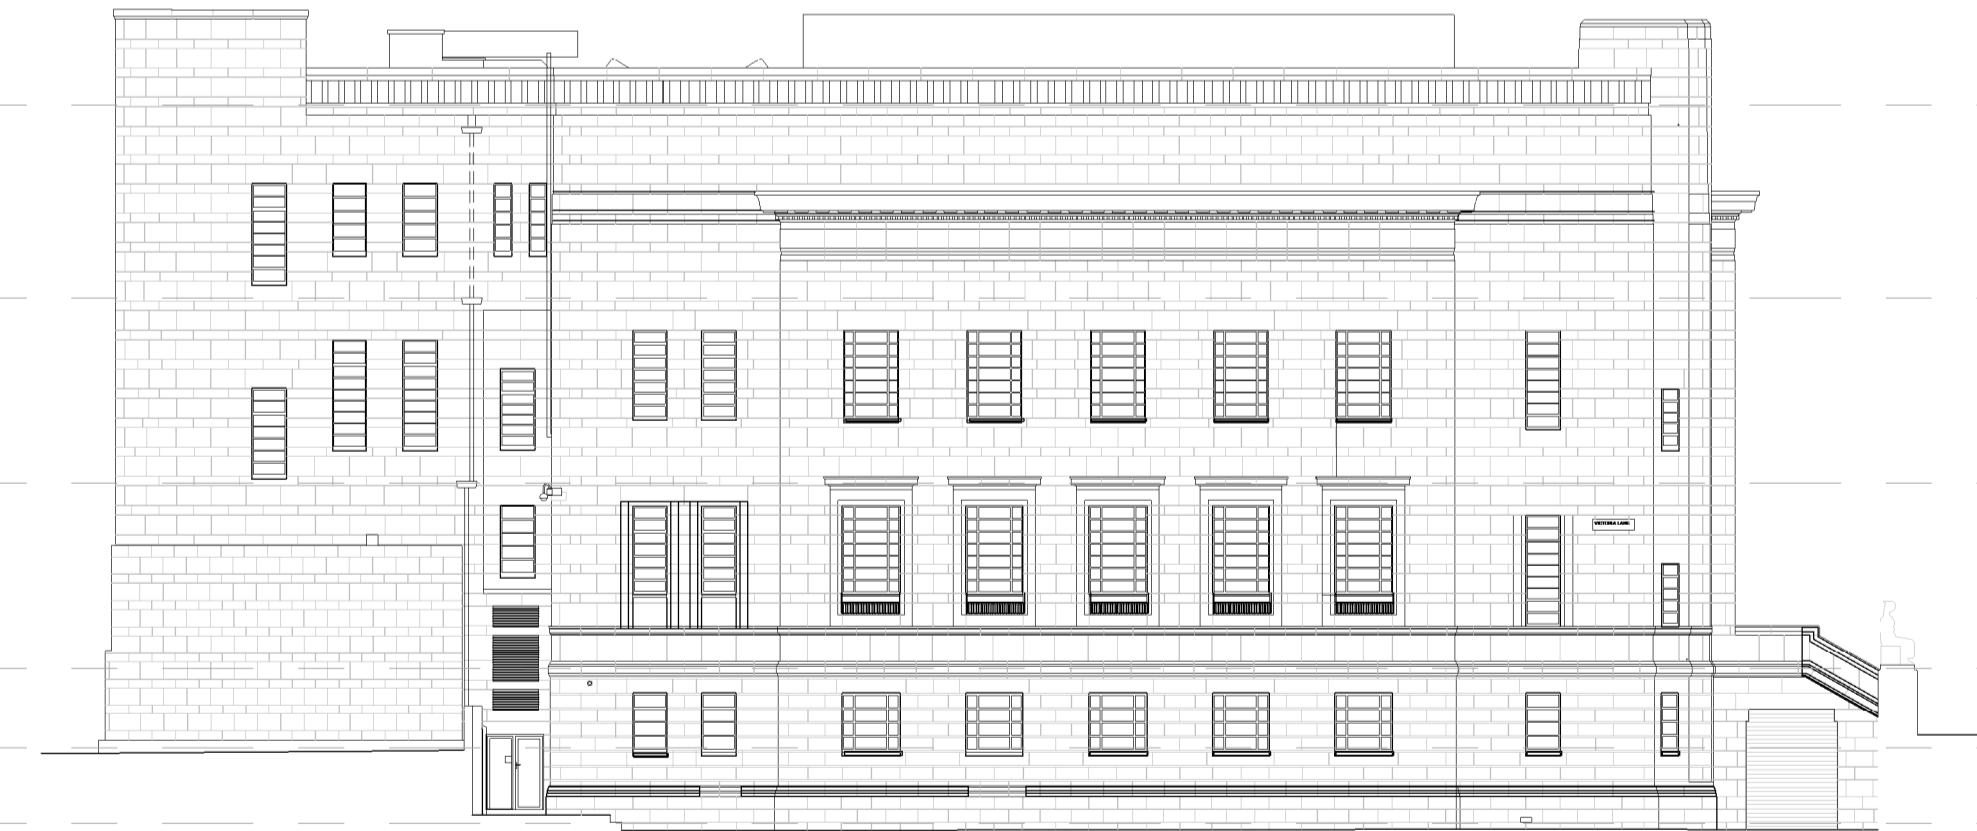

W Existing West Elevation
1 : 200

REV	DATE	BY	DESCRIPTION	CHKD
P01	20.03.2026	YS	ISSUED FOR PLANNING	AN

CLIENT



3125 Century Way,
Thorne Park,
Leeds, LS15 8ZB
www.bam.co.uk

PROJECT

Kirklees Cultural Heart, Phase 2

ARCHITECT



MANCHESTER STUDIO
Bass Warehouse
4 Castle Street, Castlesfield
Manchester M14 4LZ
United Kingdom
T +44 (0)161 628 6500
E manchester@chapmantaylor.com
www.chapmantaylor.com

STRUCTURAL ENGINEER



Studio 22,
48 The Calls,
Leeds,
LS2 7EY
www.hexaconsulting.co.uk

SERVICES ENGINEER



3125 Century Way,
Thorne Park,
Leeds, LS15 8ZB
www.bam.co.uk

DRAWING TITLE

Existing South & West Elevations

Scale 1 : 200 @ A1

INTERNAL JOB NO	ISSUE DATE	STATUS	DRAWN BY	CHECKED BY
2	20.03.2026	PLANNING	YS	AN
PROJECT NUMBER	ORIGINATOR	ZONE	LEVEL	TYPE
IR430300	CTA	ZZ	XX	DR A
070151 P01				