



1 Bay Study - Museum and Gallery Extension - North Elevation
1 : 50

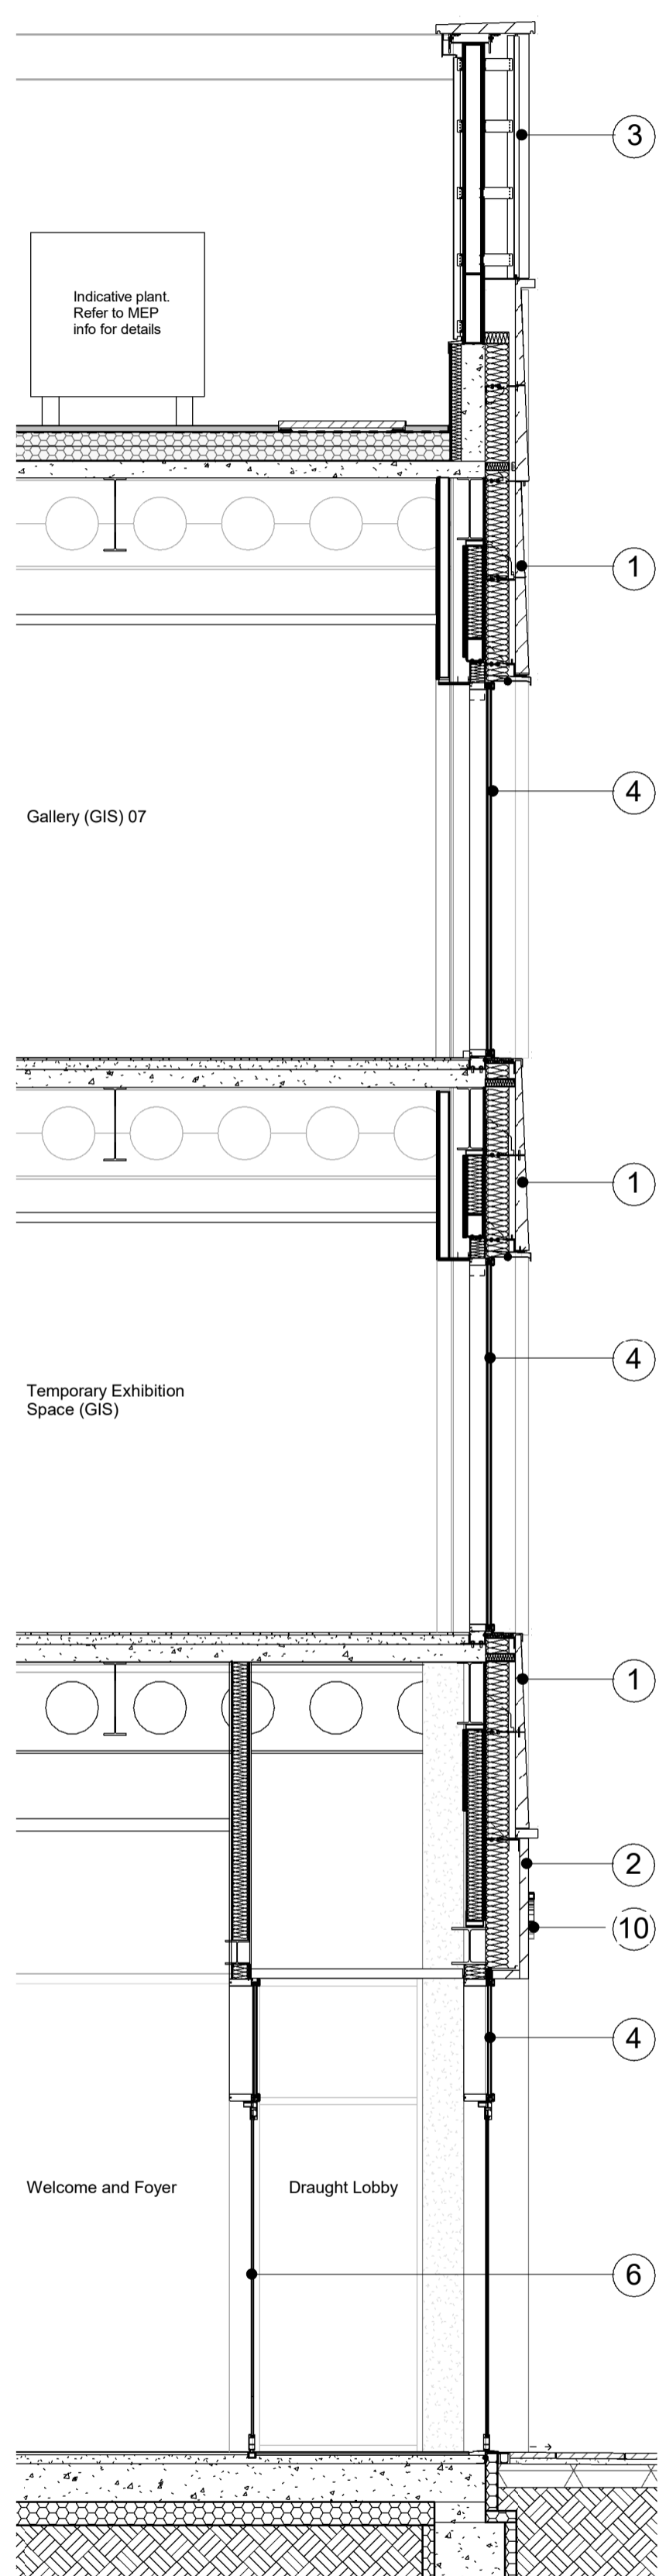

2 Bay Study - Museum and Gallery - North Elevation (Section Detail)
1 : 50

Elevation Key

1. Stone vertical fin, lapped panel and coping.
2. Solid stone cladding.
3. Stone vertical fin with ventilation opening at parapet.
4. Dark metal capped windows and curtain walling system. (glazing toned grey), with integrated openings where required. New replacement PPC (Polyester Powder Coated) windows to replace existing in colour RAL 9010. Refer to Design and Access Statement and Conservation Strategy Drawings for information and full extents.
5. Dark metal capped glazed door system.
6. Opaque insulated glazing in window / curtain walling system.
7. Dark metal rainscreen - flat panel.
8. Dark metal bridge / ramp.
9. Signage - Type and extents TBC by condition.
10. Dark metal perforate / louvred panel.
11. Dark metal solid metal door system.
12. Zone for discrete fixings to stone face to allow for installation of temporary signage - design to be developed and agreed via condition (Area shown dotted).
13. Existing window infilled with stone to match existing.
- 14.

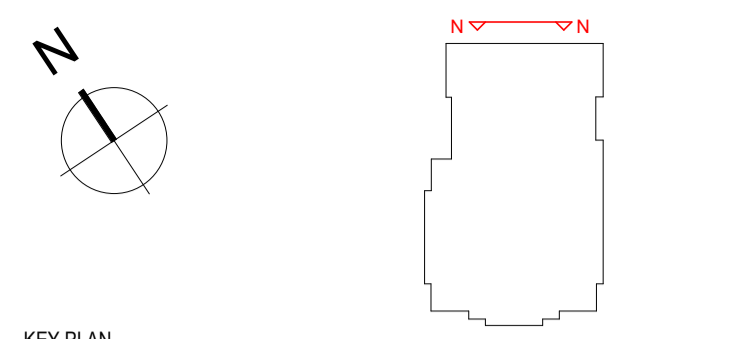

KEY PLAN

NOTES

THIS DRAWING MUST NOT BE SCALED.

ALL DIMENSIONS ARE TO BE VERIFIED AND CHECKED ON SITE. ANY DISCREPANCIES THAT ARE, OR BECOME APPARENT SHOULD BE REPORTED TO CHAPMAN TAYLOR.

AREAS INDICATED ARE APPROXIMATE GROSS INTERNAL AREA. THEY RELATE TO THE LIKELY AREAS OF THE BUILDING AT THE CURRENT STAGE OF DESIGN. ANY DECISIONS TO BE MADE ON THE BASIS OF THESE PREDICTIONS, WHETHER AS TO PROJECT VIABILITY, PRE-LETTINGS, LEASE AGREEMENTS, OR THE LIKE, SHOULD INCLUDE DUE ALLOWANCE FOR THE INCREASES AND DECREASES INHERENT IN THE DESIGN DEVELOPMENT AND BUILDING PROCESS.

© COPYRIGHT CHAPMAN TAYLOR 2022

P02	24.04.2026	YS	ISSUED FOR PLANNING FOLLOWING AMENDMENTS TO FACADE	AN
P01	20.03.2026	YS	ISSUED FOR PLANNING	AN
REV	DATE	BY	DESCRIPTION	CHKD

CLIENT

3125 Century Way,
Thorne Park,
Leeds,
LS15 8ZB
www.bam.co.uk

PROJECT

Kirklees Cultural Heart, Phase 2

ARCHITECT

MANCHESTER STUDIO
Bain Warehouse
4 Castle Street
Castlefield
Manchester M1 4LZ
United Kingdom
T +44 (0)161 628 6500
E manchester@champanyaylor.com
champanyaylor.com

STRUCTURAL ENGINEER

Studio 22,
48 The Calls,
Leeds,
LS2 7EY
www.hexaconsulting.co.uk

SERVICES ENGINEER

3125 Century Way,
Thorne Park,
Leeds,
LS15 8ZB
www.bam.co.uk

DRAWING TITLE

Proposed North Bay Study

Scale 1 : 50 @ A1

INTERNAL JOB NO	ISSUE DATE	STATUS	DRAWN BY	CHECKED BY			
D132PKH	20.03.2026	PLANNING	YS	AN			
PROJECT NUMBER	ORIGINATOR	ZONE	LEVEL	TYPE	ROLE	NUMBER	REVISION
IR430300	CTA	ZZ	XX	DR	A	073600	P02