



1 | 1:100
South Elevation

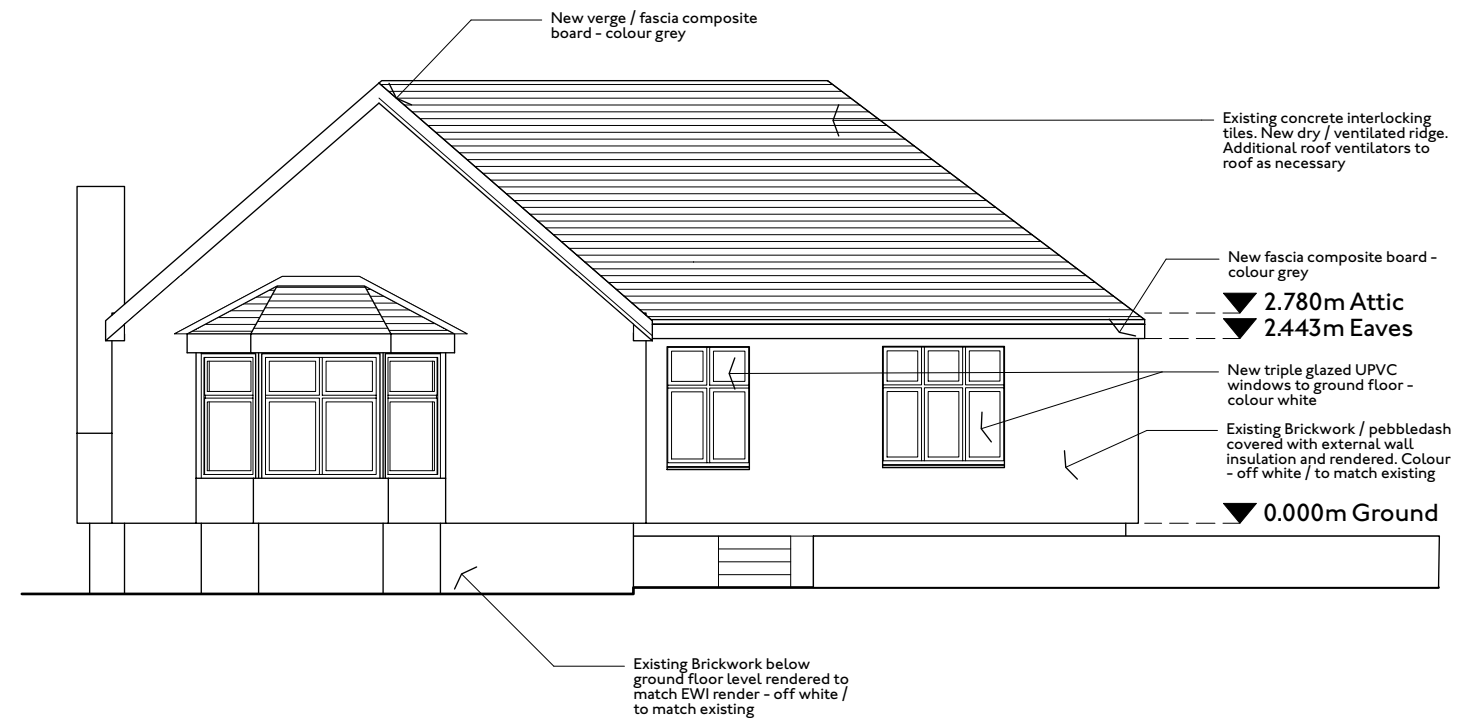

2 | 1:100
East Elevation

 

HEM
ARCHITECTS

📍 Parkhead House, Carver Street,
Sheffield, S1 4FS
☎ 0114 442 0123
🌐 hemarchitects.co.uk
✉ hello@hemarchitects.co.uk

Scale @ A3: 1:100
Purpose: For Information
Status: S2 Revision: P3
Drawn: TAH Checked: SG

P3 25/3/26 TAH
P2 13/3/26 TAH

Minor note amendments
Planning Issue

Occupation Road
Proposed Elevations

Client: Barbara Butler

Drawing No: H2603-HEM-00-ZZ-DR-A-00120