


SOUTH EAST

NORTH WEST

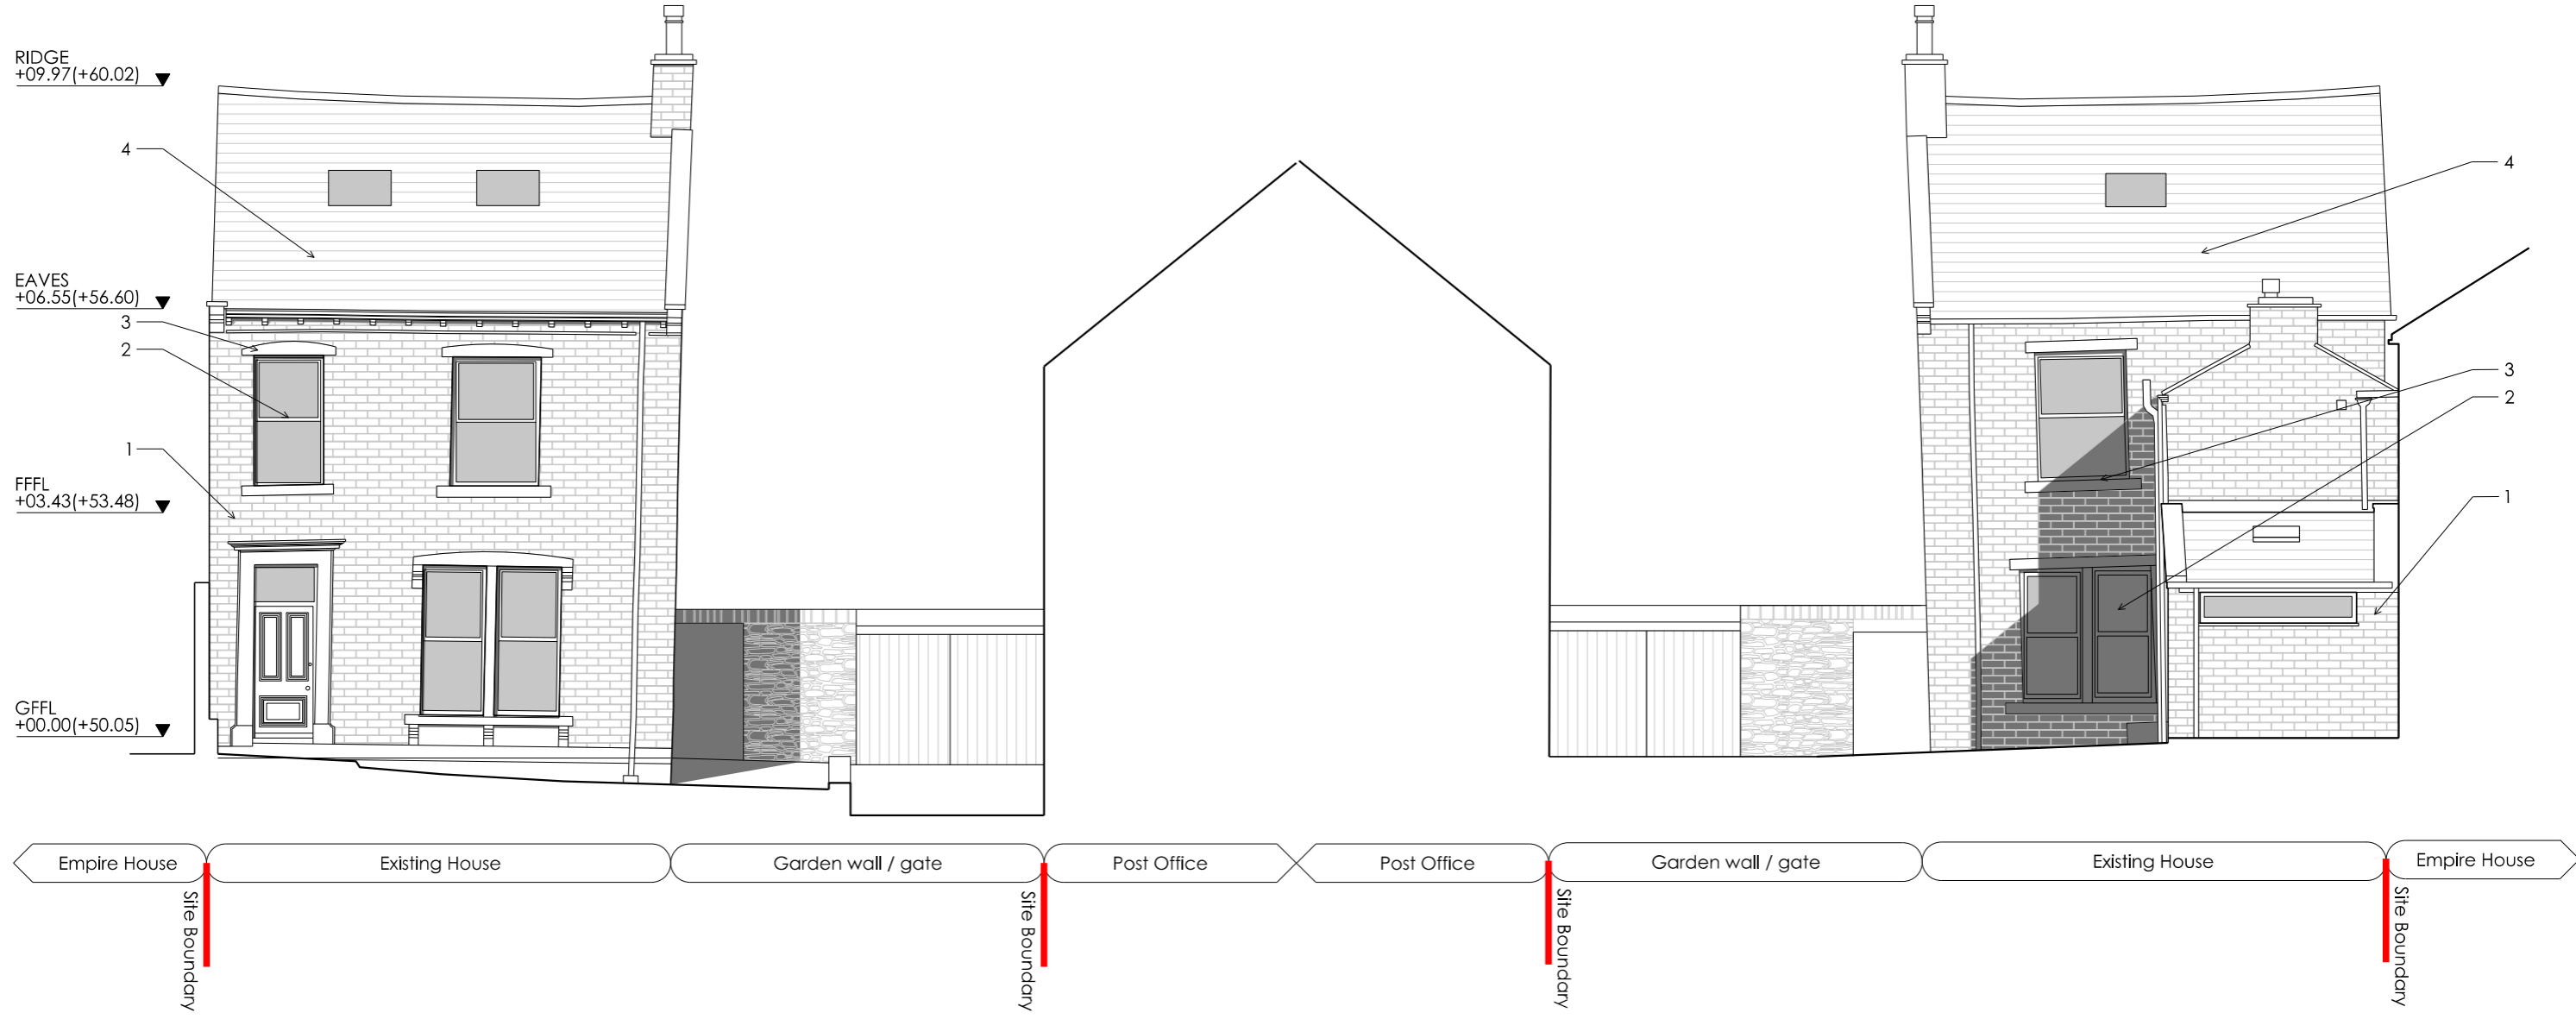

RIDGE  
+09.97(+60.02) ▼

EAVES  
+06.55(+56.60) ▼

FFFL  
+03.43(+53.48) ▼

GFFL  
+00.00(+50.05) ▼

4

3

2


1

4

3


2

1


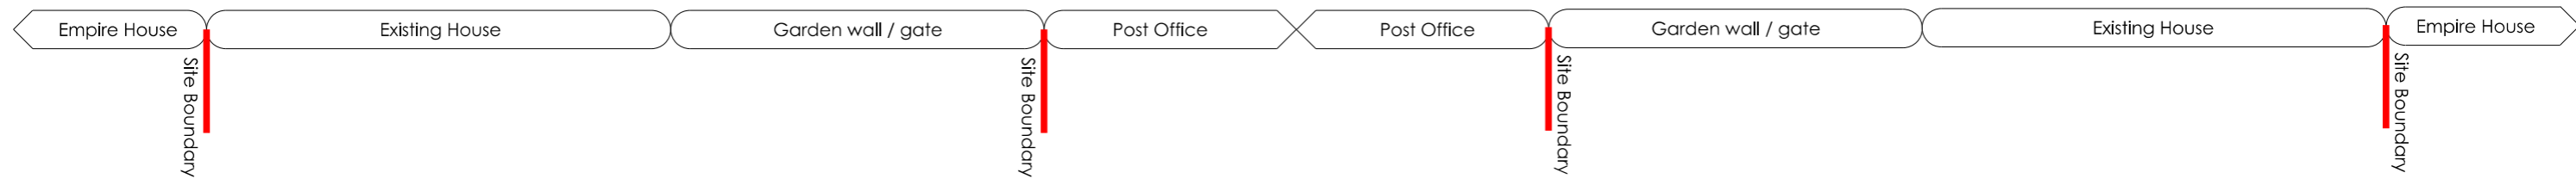


SPATIAL CO-ORDINATION				ISSUE
Rev	Description	By	Chk	Date

- Key**
1. Coursed Stone
  2. Timber windows
  3. Stone cills, heads & mullions
  4. Slate roof
  5. Skylight
- Scale 1:100

 

**Guide plan**

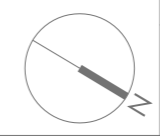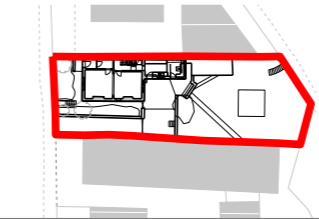

Project	Langholme, Lewisham Road Slaitwaite	Project No.	25-09	Rev.	00
Dwg. No.	L(-)001	By	PODG	Chk.	
Date	Feb 26	App.			
Title	North West and South East Elevations as Existing	Scale	1:100 @A3		

**Gannon Works**

All dimensions to be as noted (to be checked on site prior to manufacture). Report any discrepancies to the Architect / CA immediately. The drawing is copyright of Gannon Works Limited. Drawings are not to be reproduced without written consent.