



**EXISTING**

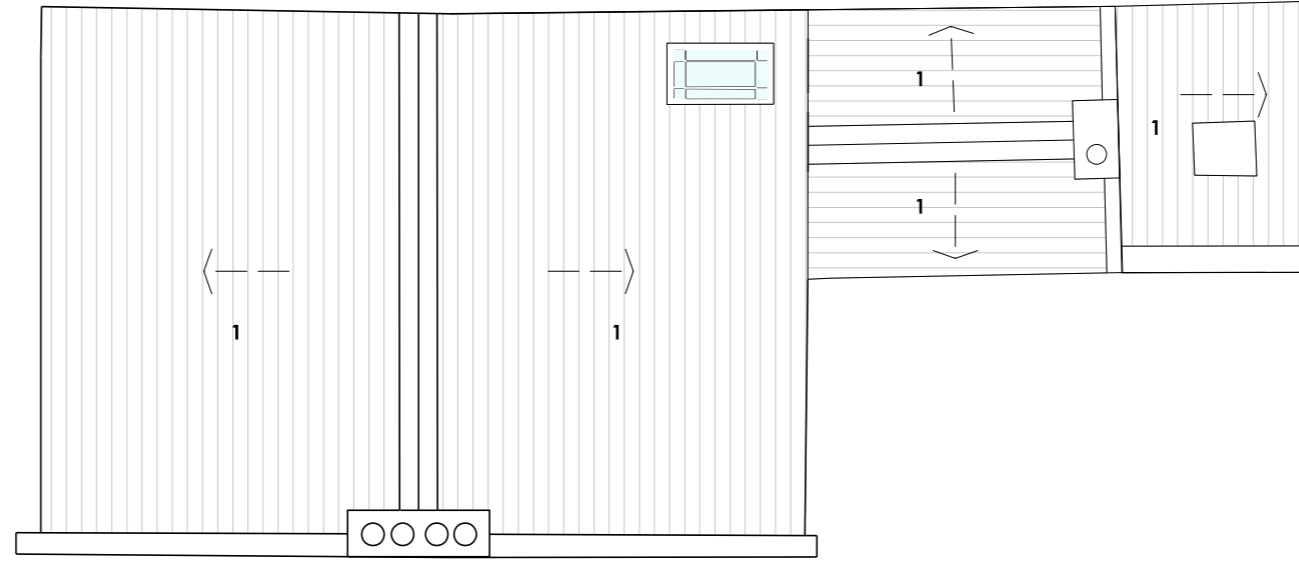

**PROPOSED**


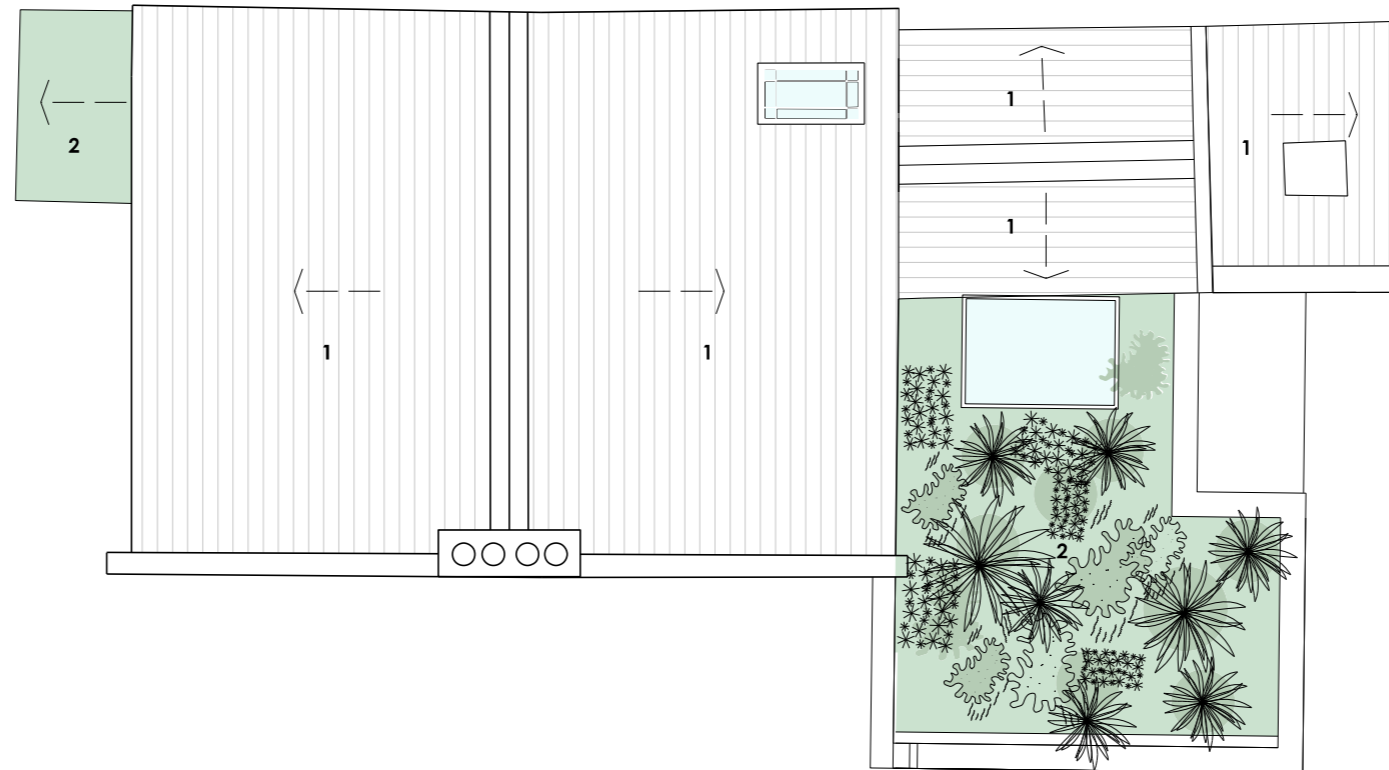


SPATIAL CO-ORDINATION				ISSUE
Rev	Description	By	Chk	Date

**Key**

- 1. Existing Slate roof
- 2. New Green Roof
- 3. Skylight

Scale 1:100

  

Project	Langholme, Lewisham Road Slaitwaite	Project No.	25-09	Rev.	00
Dwg. No.	L(-2)003	By	PODG	Chk.	
Title	Roof Plan as Existing and Proposed	Date	Feb 26	App.	
Scale	1:100 @A3				

**Gannon Works**

All dimensions to be as noted (to be checked on the job to manufacture). Report any discrepancies to the Architect / CA immediately. The drawing is copyright of Gannon Works Limited, drawings are not to be reproduced without written consent.