

NORTH EAST

SOUTH WEST


RIDGE
+09.97(+60.02) ▼

EAVES
+06.55(+56.60) ▼

FFFL
+03.43(+53.48) ▼

GFFL
+00.00(+50.05) ▼

Front Garden Existing House Garden Garden Existing House Front Garden

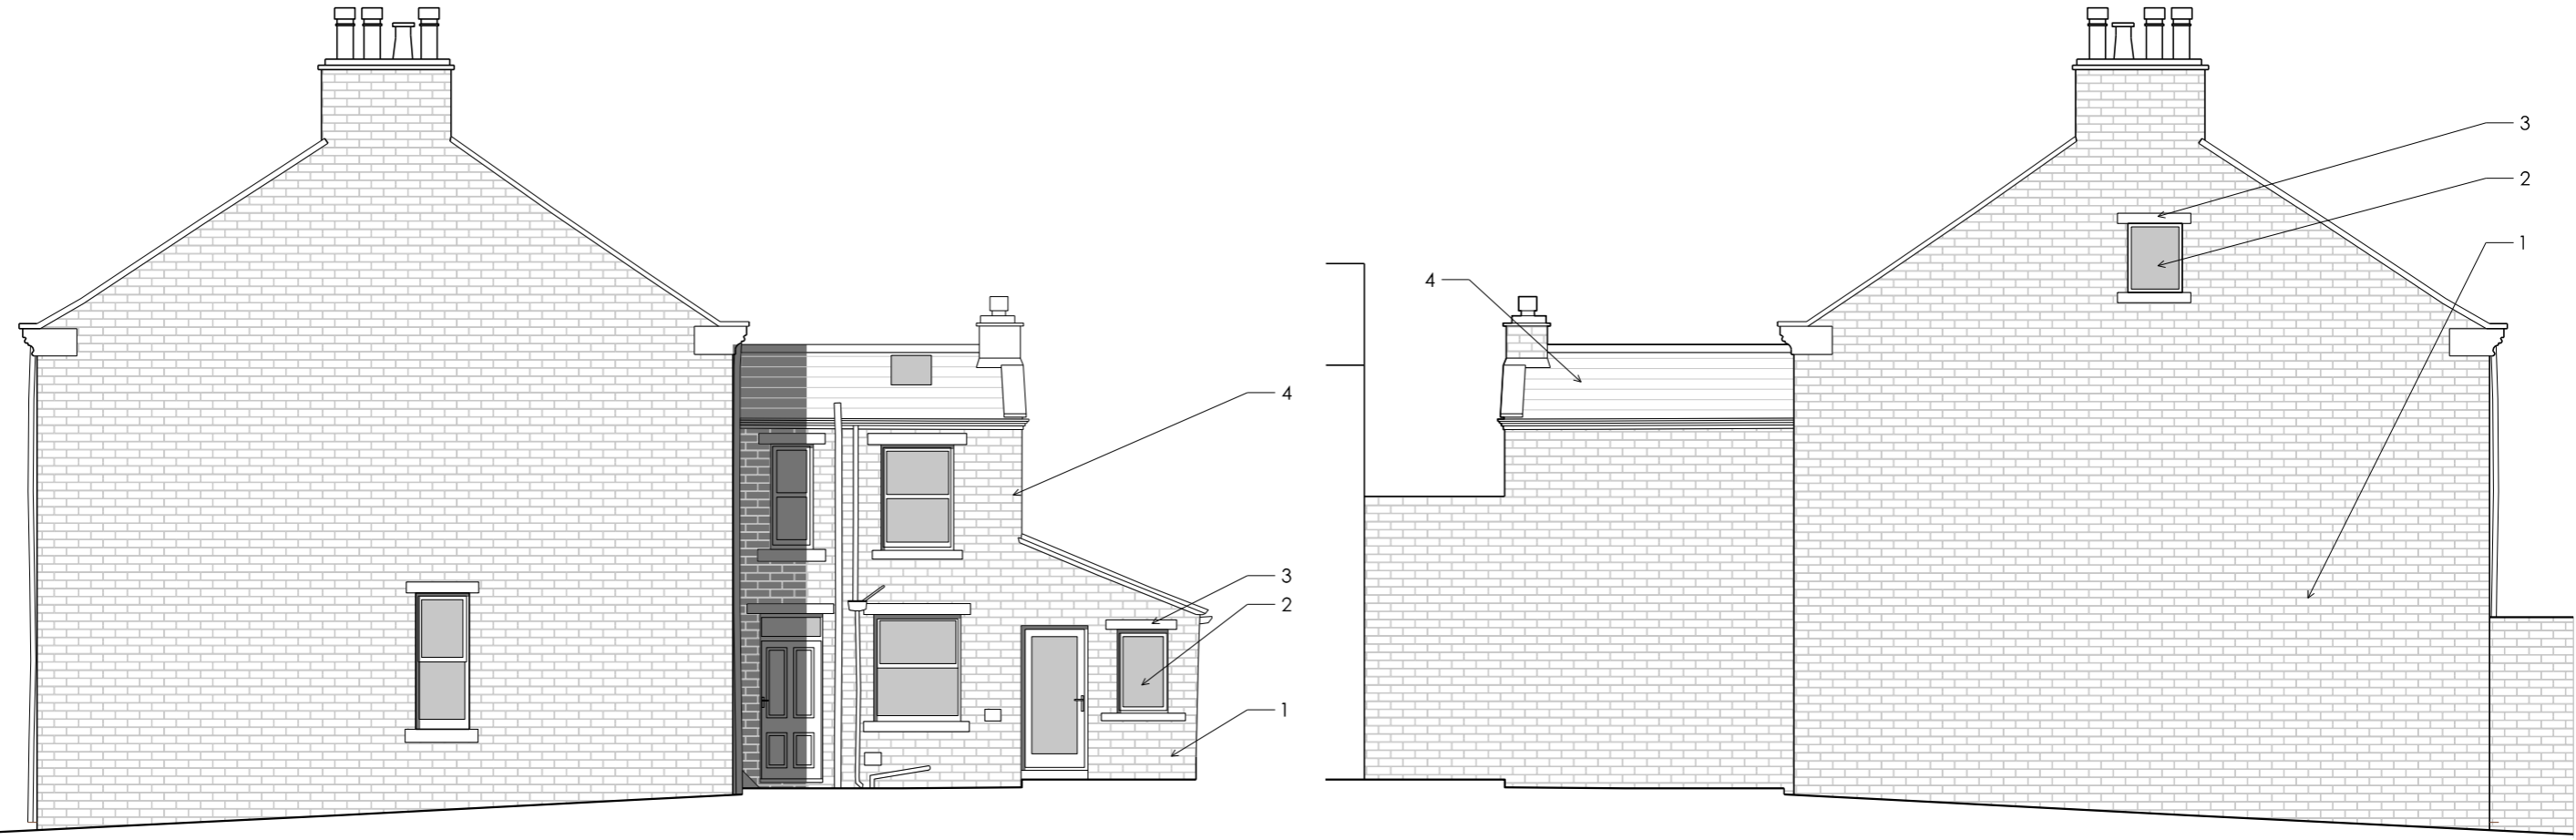


SPATIAL CO-ORDINATION ISSUE

Rev	Description	By	Chk	Date



Key

- 1. Coursed Stone
- 2. Timber windows
- 3. Stone cills, heads & mullions
- 4. Slate roof
- 5. Skylight

Scale 1:100

 

Guide plan

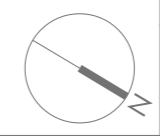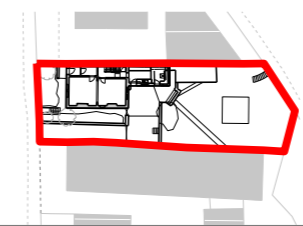

Project	Langholme, Lewisham Road Slaitwaite	Project No.	25-09	Rev.	00
Dwg. No.	L(-4)002	By	PODG	Chk.	
Date	Feb 26	App.			
Title	South West and North East Elevations as Existing	Scale	1:100 @A3		

Gannon Works

All dimensions to be as noted (to be checked on site prior to manufacture). Report any discrepancies to the Architect / CA immediately. The drawing is copyright of Gannon Works Limited. Drawings are not to be reproduced without written consent.