


SOUTH EAST

NORTH WEST


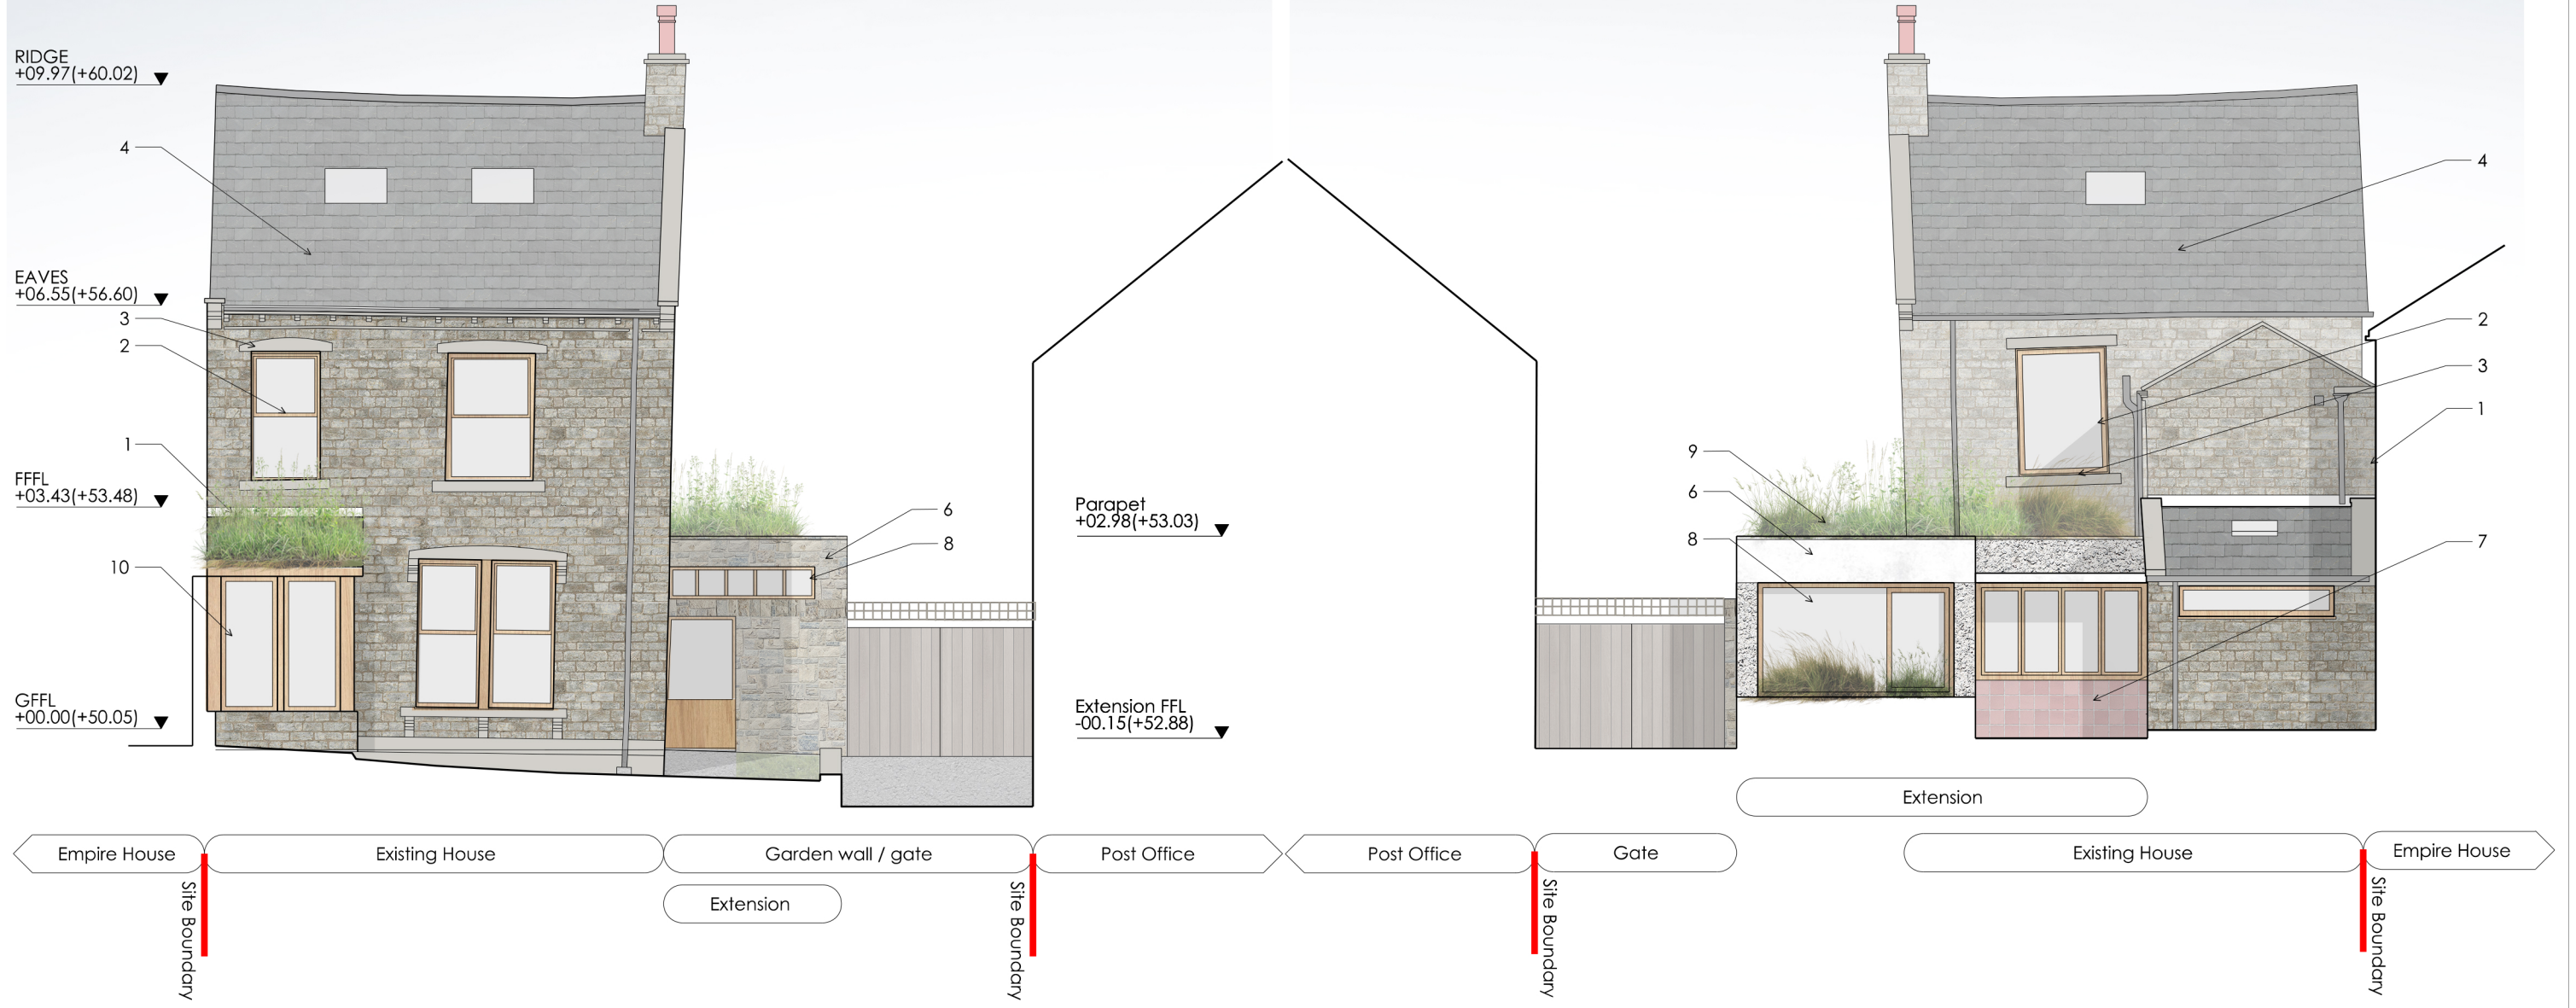


SPATIAL CO-ORDINATION				ISSUE
Rev	Description	By	Chk	Date

Key


1. Coursed Stone
2. Timber windows
3. Stone cills, heads & mullions
4. Slate roof
5. Skylight
6. Lime render
7. Tiles
8. New Timber windows
9. Green Roof
10. Timber frame porch with pitched green roof

Guide plan

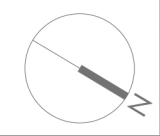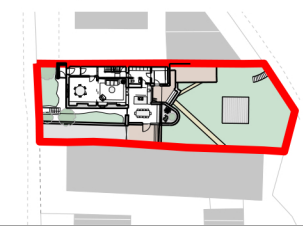

Project	Langholme, Lewisham Road Slaithwaite	Project No.	25-09	Rev.	00
Dwg. No.	L(-4)003	By	PODG	Chk.	
Date	Feb 26	App.			
Title	North West and South East Elevations as Proposed	Scale	1:100 @A3		

Gannon Works

 

All dimensions to be as noted (to be checked on site prior to manufacture). Report any discrepancies to the Architect / CA immediately. The drawing is copyright of Gannon Works Limited. Drawings are not to be reproduced without written consent.