




**Important notice:**  
Do not scale off this drawing.  
Critical dimensions should be checked on site prior to works commencing.  
Dimensional conflicts should be brought to the company's attention as soon as they become apparent. Failure to do so could render the contractor liable for subsequent consequential losses.

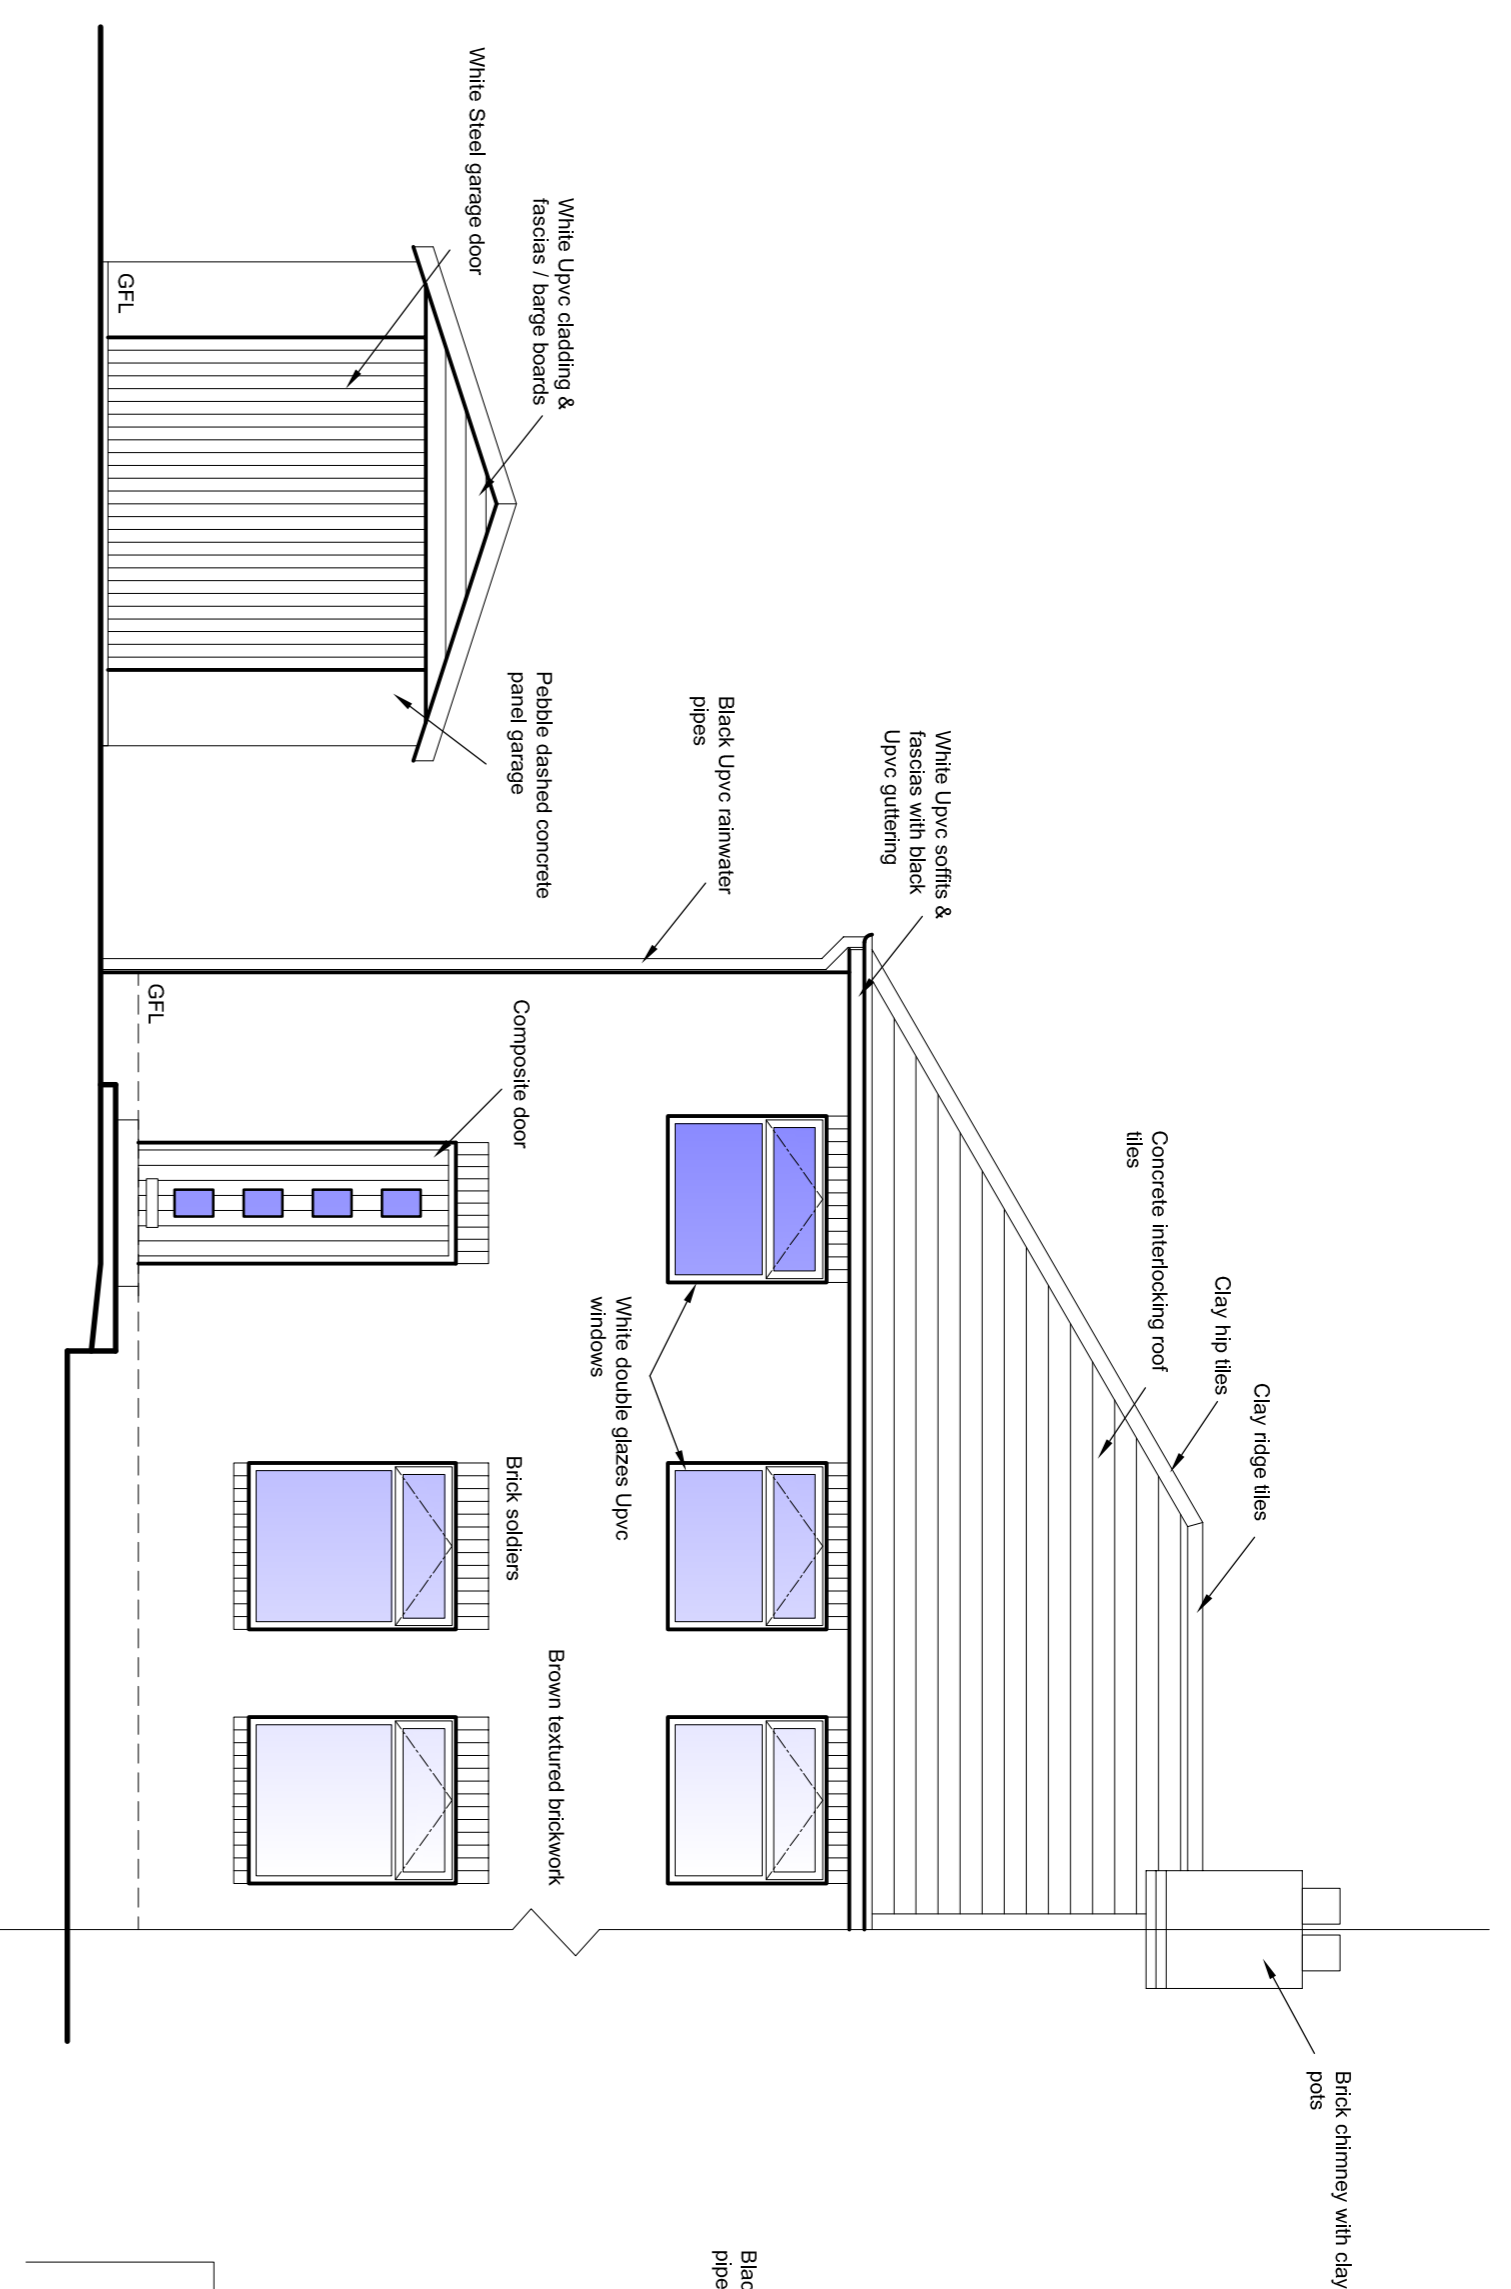



EXISTING SOUTH EAST ELEVATION 1:50

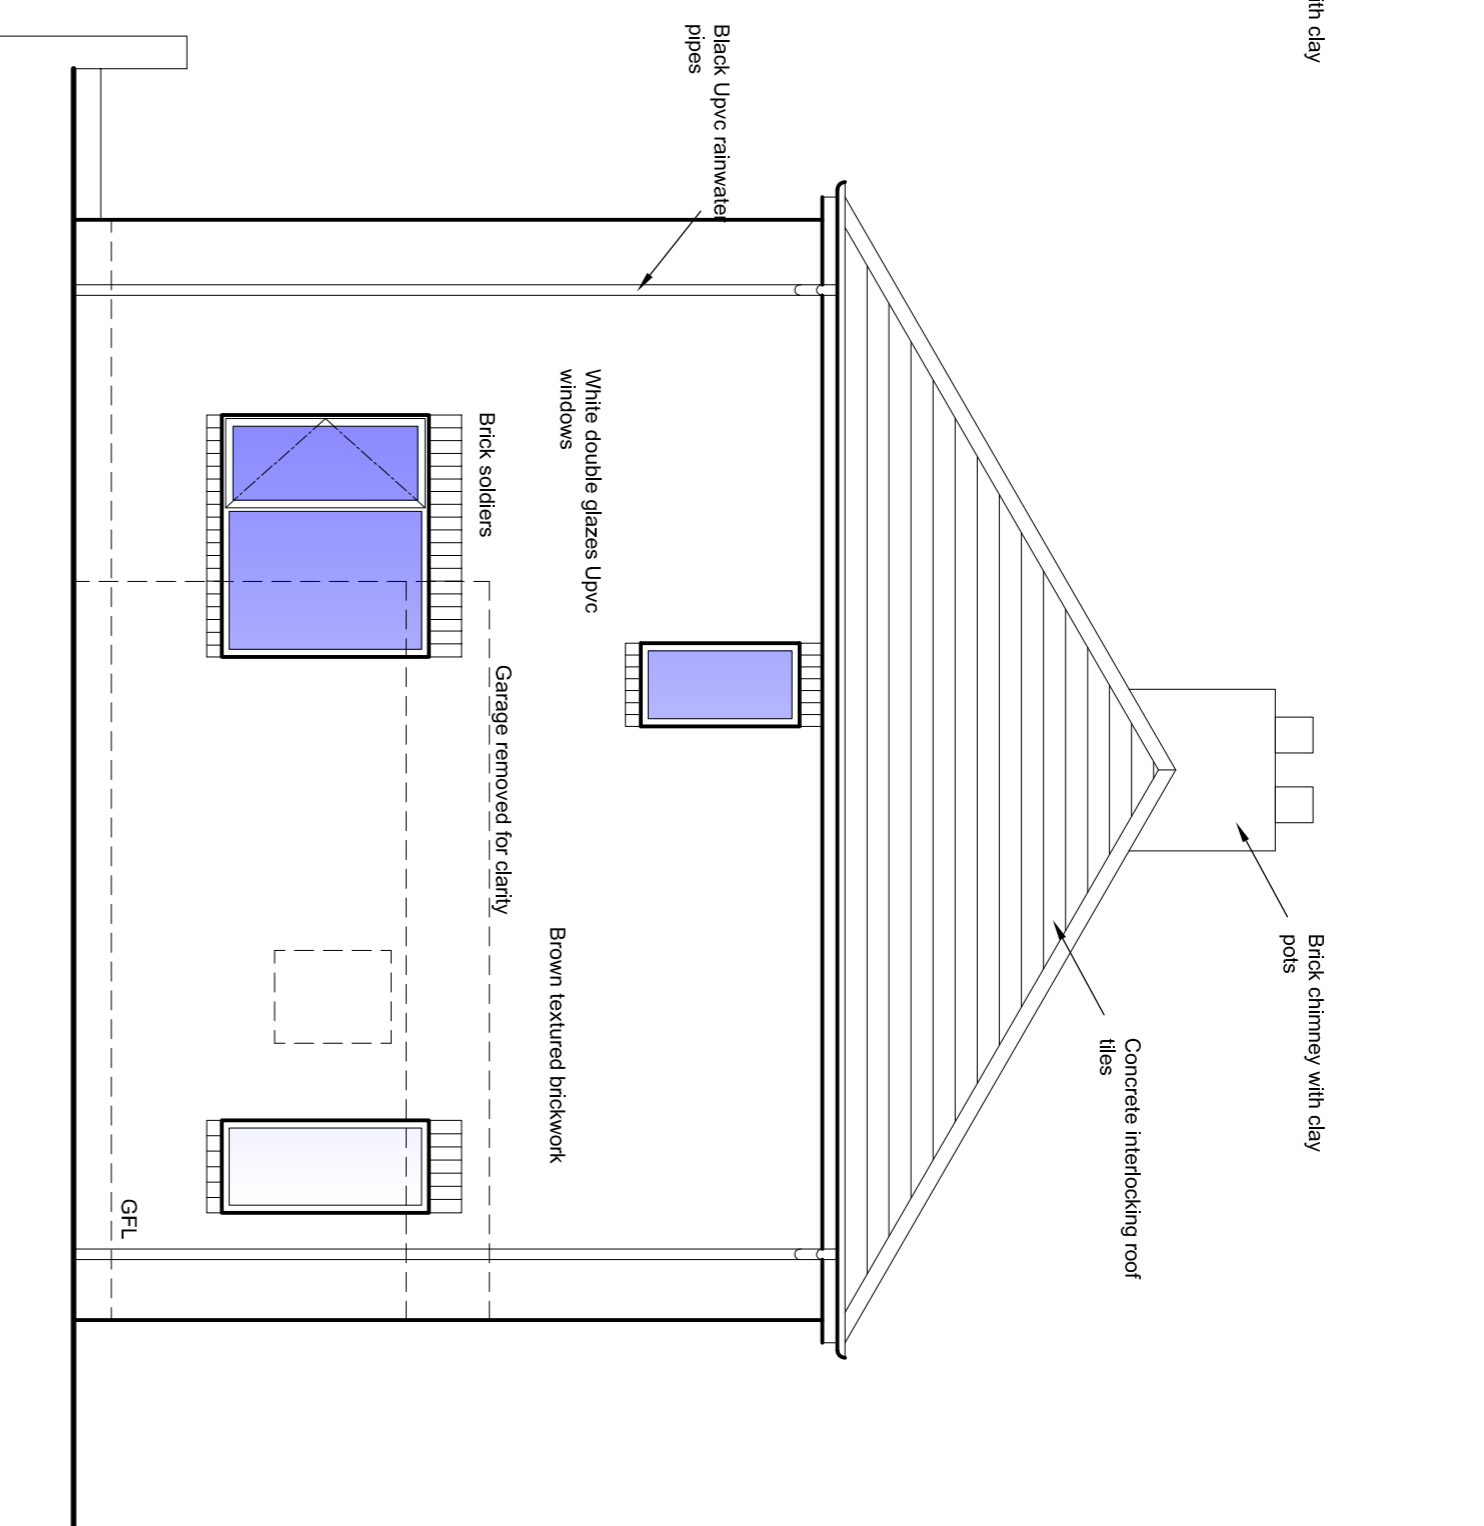

EXISTING NORTH EAST ELEVATION 1:50

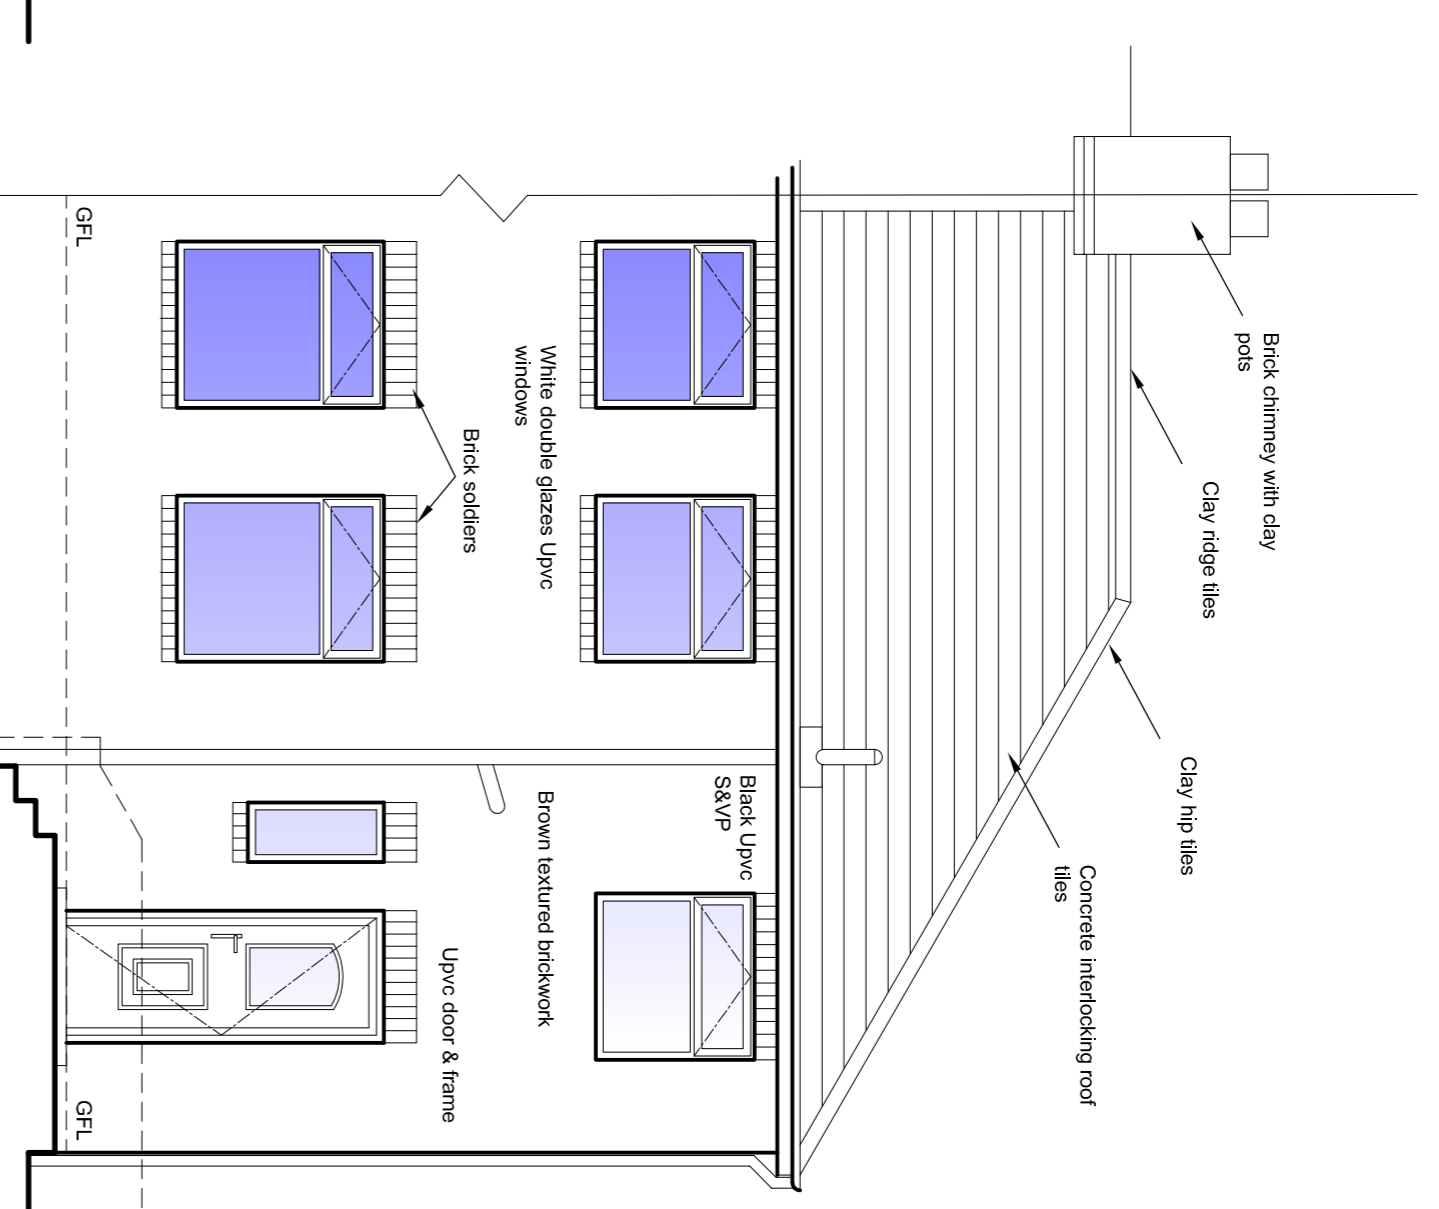

EXISTING NORTH WEST ELEVATION 1:50

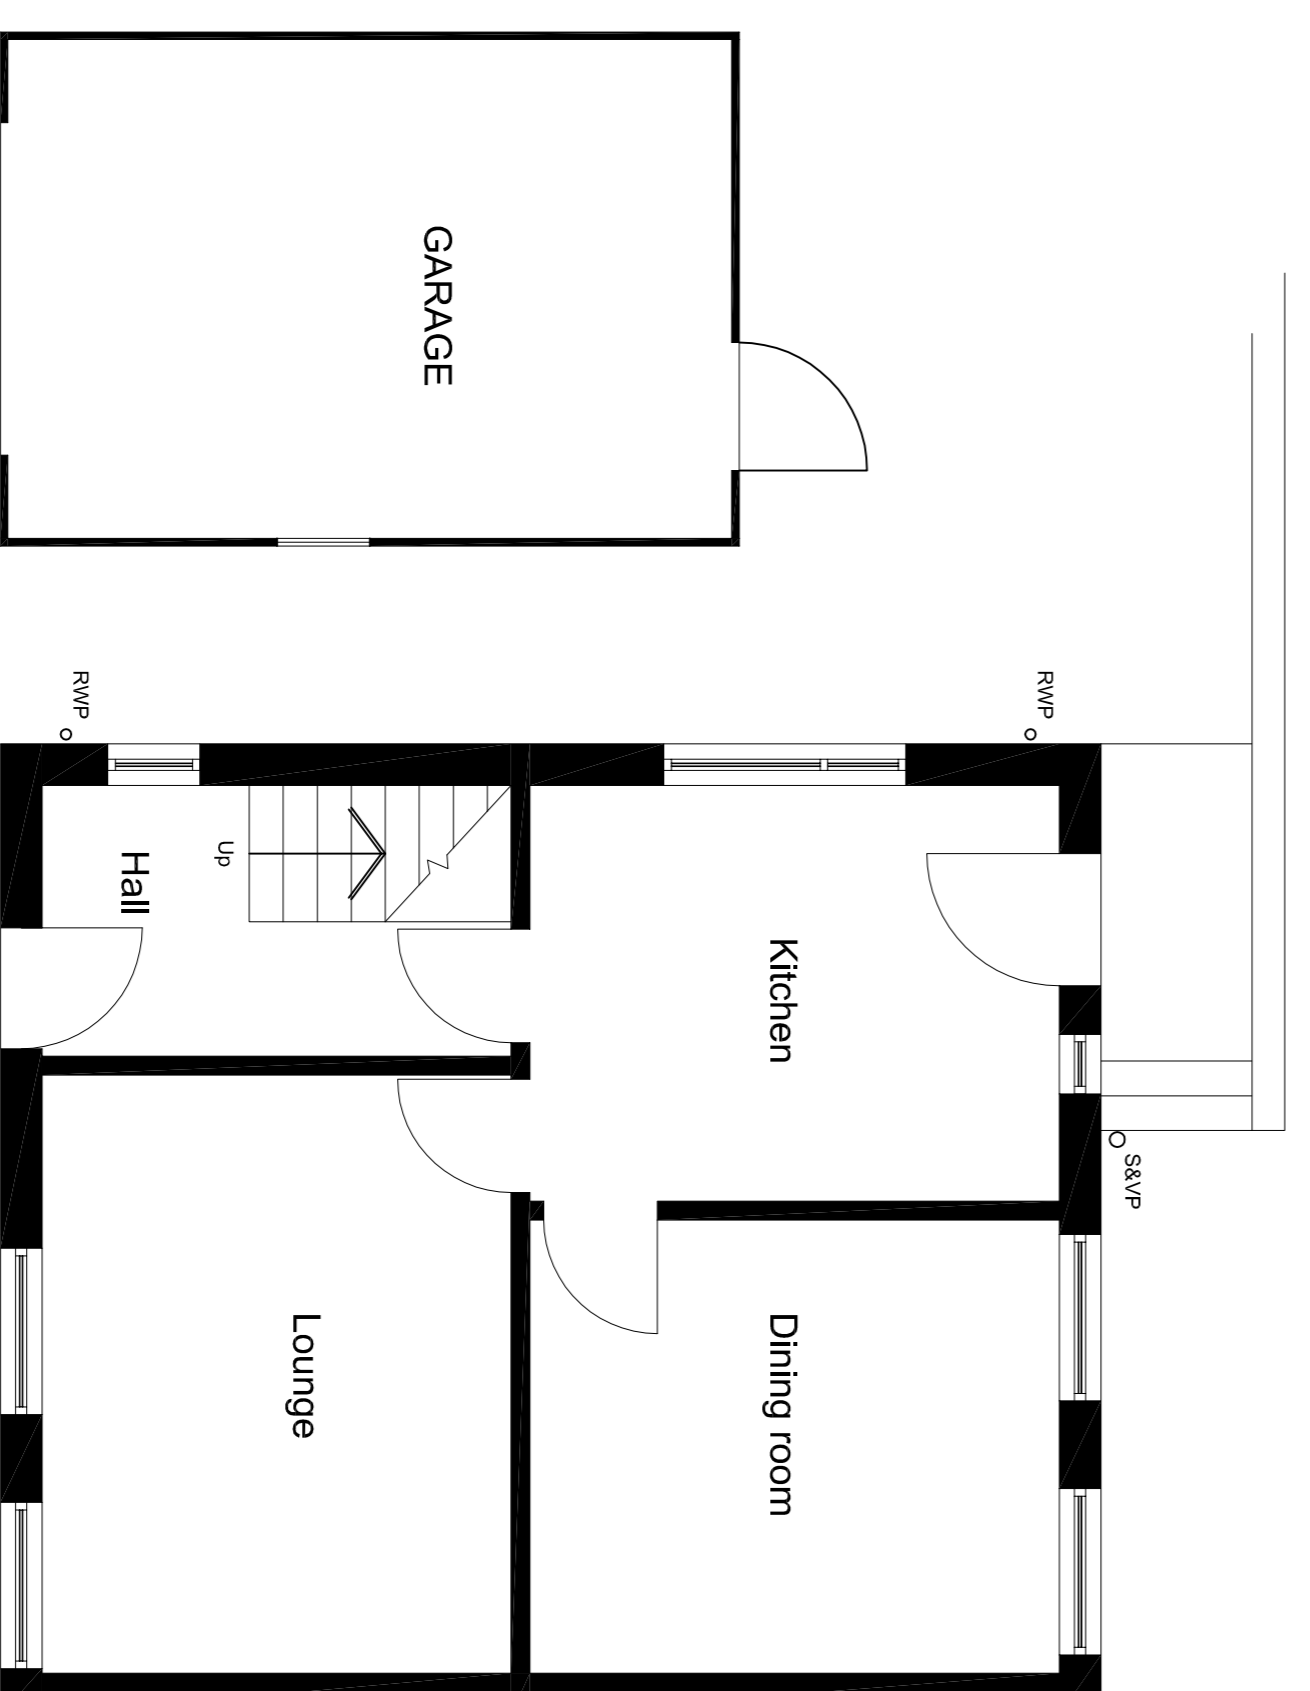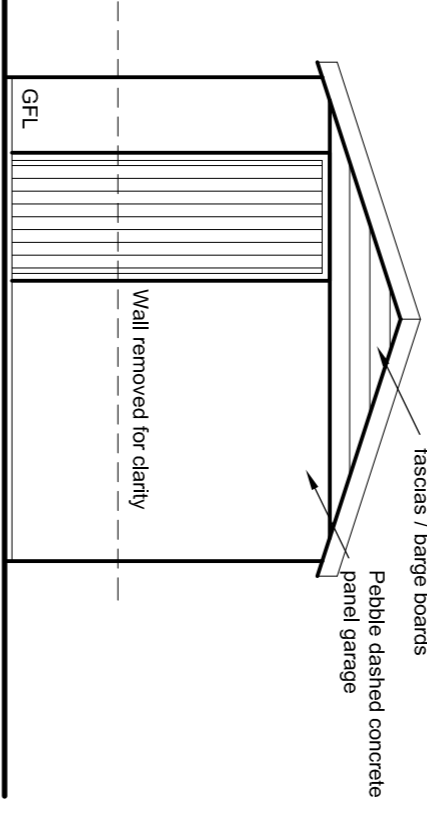

EXISTING GROUND FLOOR PLAN 1:50

Ref	Description	Date	By
-	Original drawing issue	00/00/00	-

**Revisions**



**PLANNING**

Client  
**Mr & Mrs Quarshie**

Project Address  
**19 Ridgeway, Dalton  
Huddersfield HD5 9QU**

Drawing Title  
**Proposed New Porch Extension  
Existing Plan & Elevations**

Drawn By	Scale	Date
AC	As shown	28/11/25
Checked By	Superceded File Ref	Current File Ref
---	<input type="checkbox"/>	<input type="checkbox"/>
Project Number	Drawing Number	Revision
316	300-001	-

16 Tongley Road  
Airedale  
Huddersfield  
HD5 8UL  
Mobile: 07929 575588  
Email: czerepaniak.andy@gmail.com