




North Elevation
(rear)

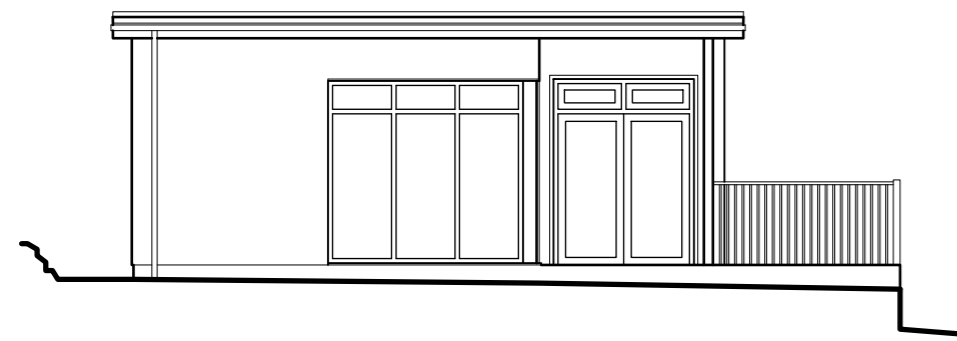


West Elevation
(side)

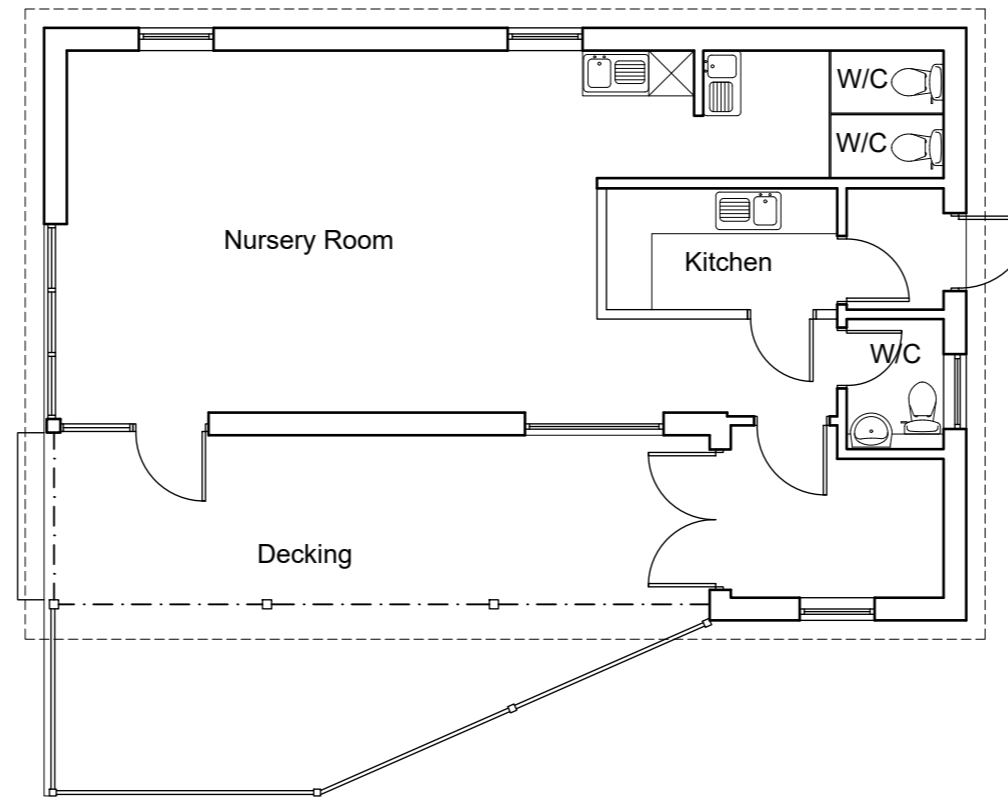



Ground Floor Plan

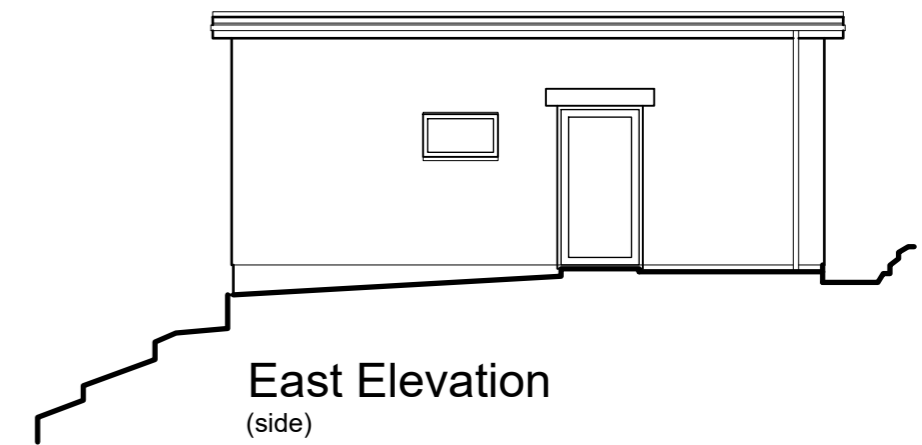

East Elevation
(side)

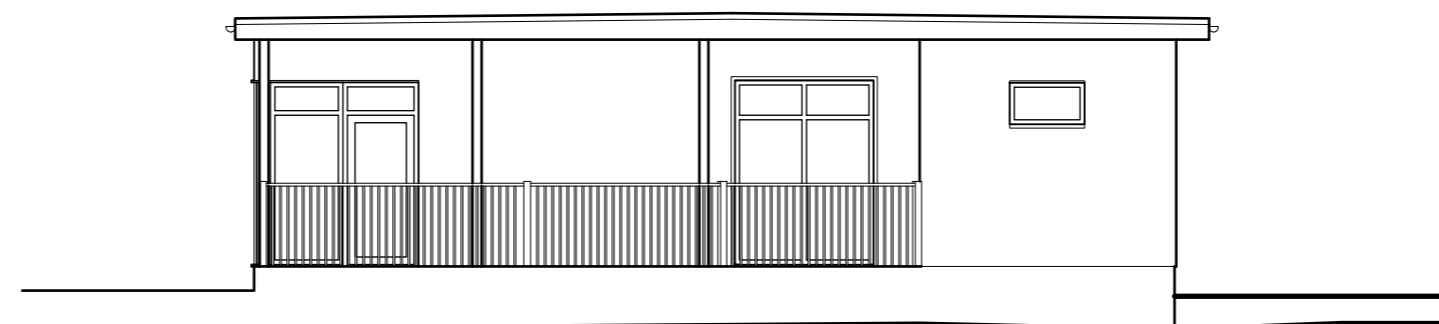

South Elevation
(front)

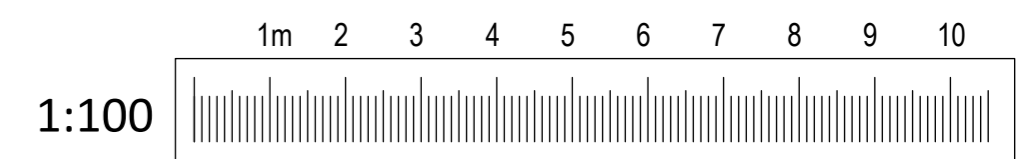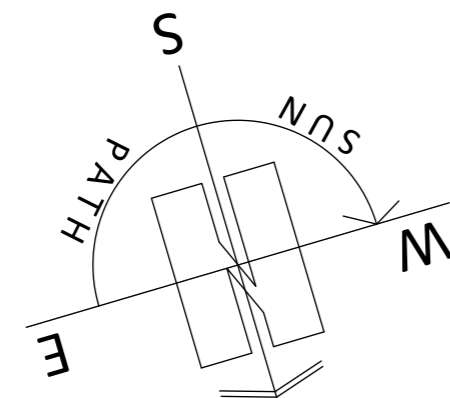

PAUL MATTHEWS ARCHITECTURAL Ltd

ARCHITECTURE | PLANNING | DESIGN

Malkin Farm
Brow Lane
Holmfirth
HD9 2RJ
07946872499
paul@paulmatthewsarchitectural.co.uk
www.paulmatthewsarchitectural.co.uk

Company Registration Number: 09898149 – Company Registered in England and Wales

Project
Erection of Single Storey Extension to Educational Building at, The Learning Tree, 26 Broad Lane, Holmfirth, HD9 3JS
Client
The Learning Tree

Drawing Title/Issue
General Arrangement as Existing

scale	date	sheet size	dwg. no.
1:100	09/24	A2	24/1065/03