




North Elevation  
(rear)

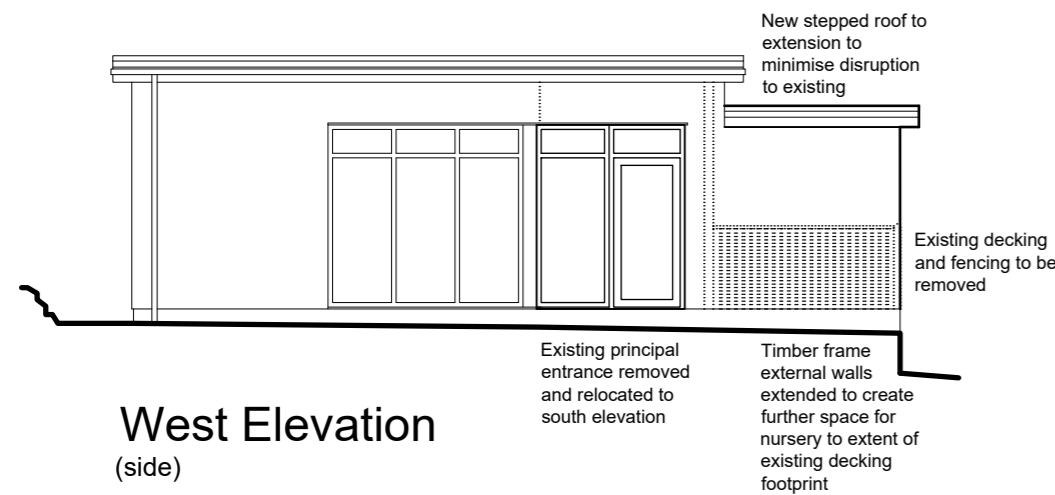


West Elevation  
(side)

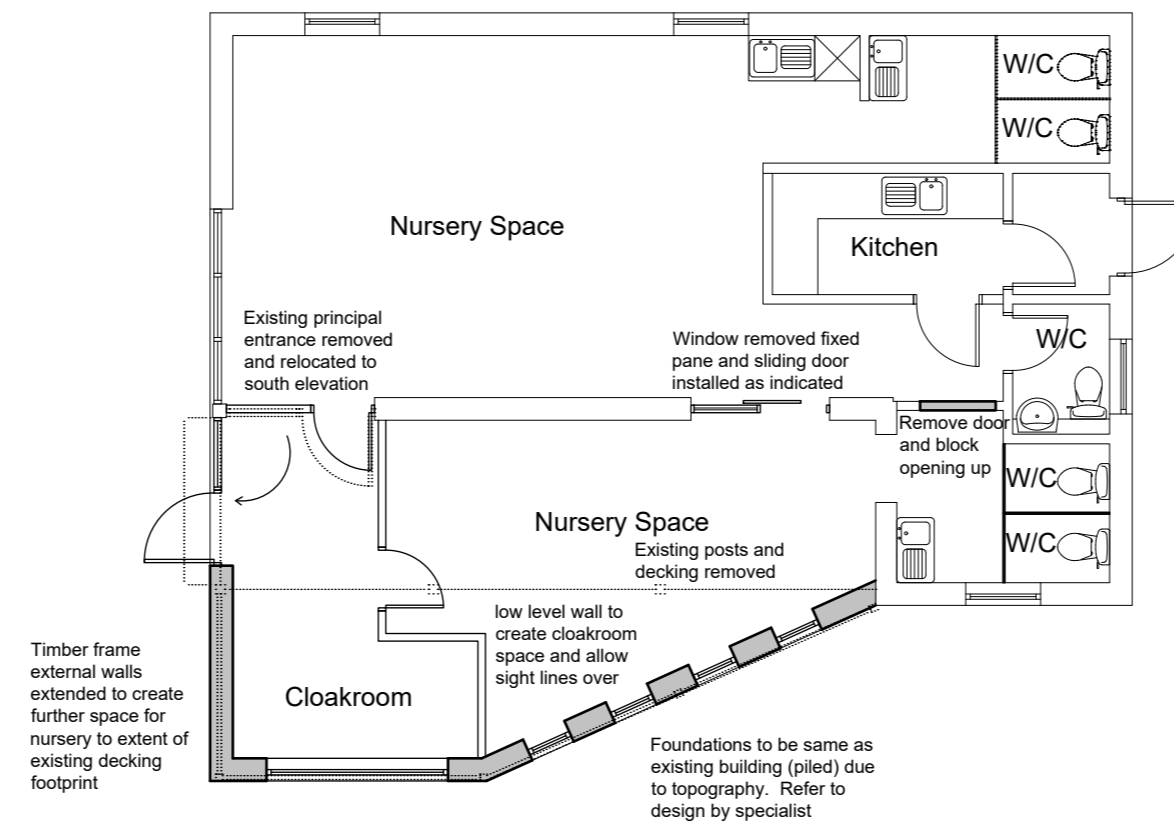



Ground Floor Plan

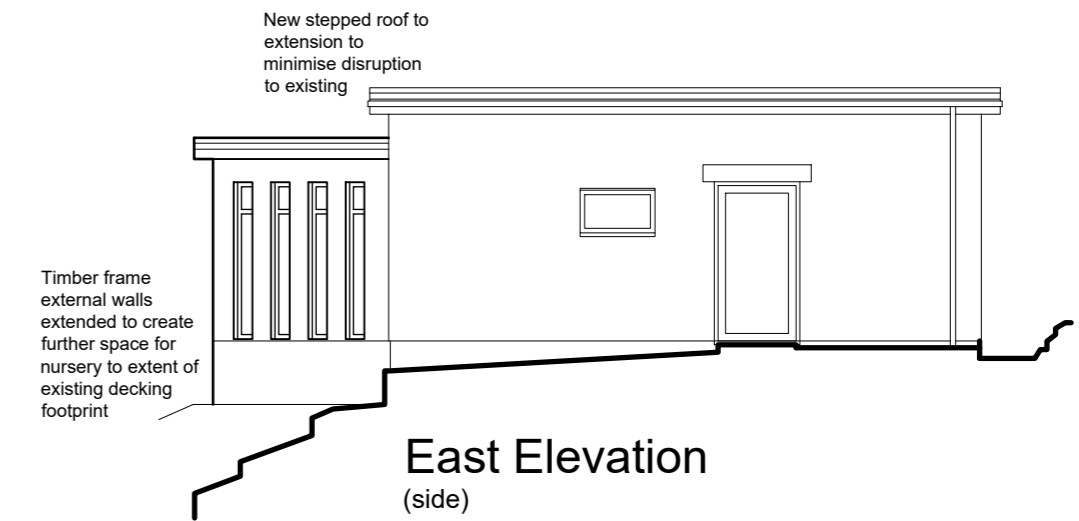

East Elevation  
(side)

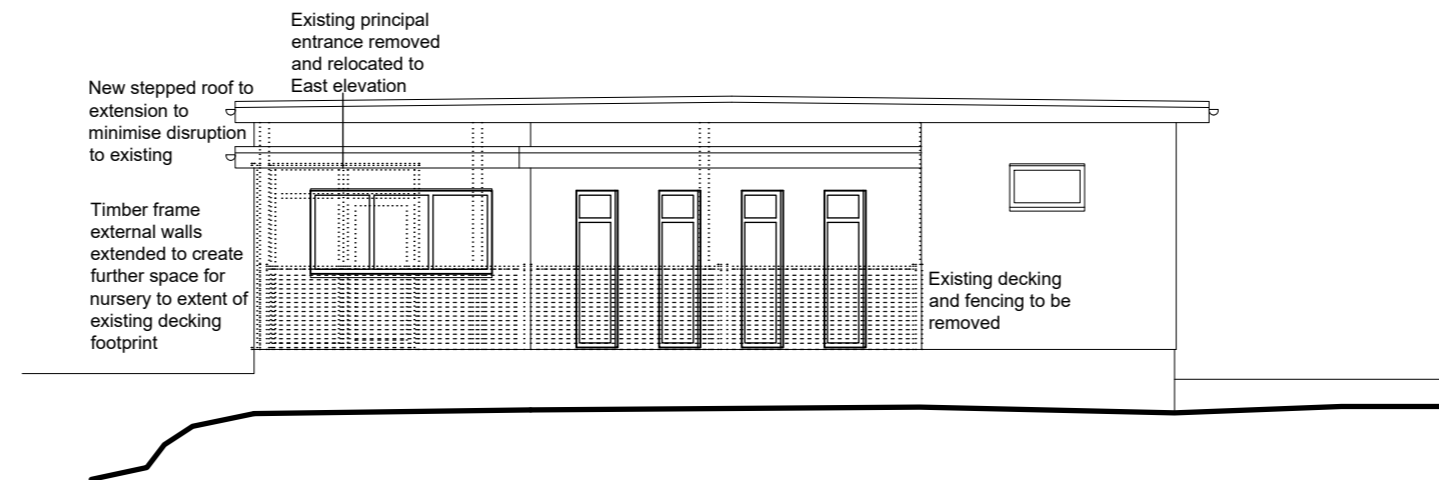

South Elevation  
(front)

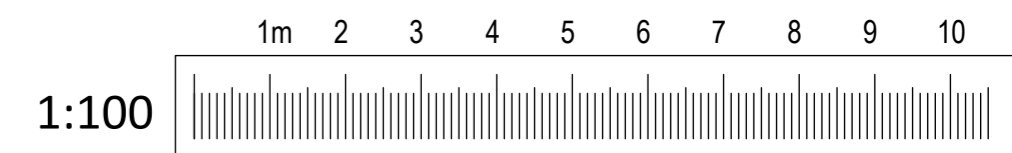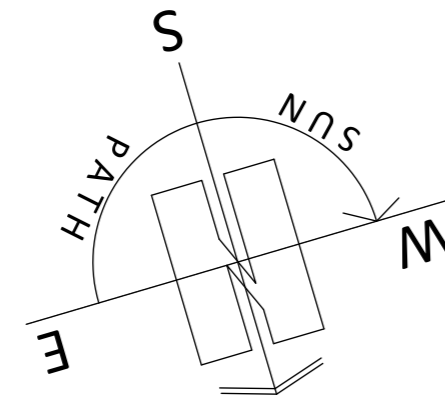

ARCHITECTURE | PLANNING | DESIGN

Malkin Farm  
Brow Lane  
Holmfirth  
HD9 2RJ  
07946872499  
[paul@paulmatthewsarchitectural.co.uk](mailto:paul@paulmatthewsarchitectural.co.uk)  
[www.paulmatthewsarchitectural.co.uk](http://www.paulmatthewsarchitectural.co.uk)

Company Registration Number: 09898149 – Company Registered in England and Wales

Project  
Erection of Single Storey Extension to Educational Building at, The Learning Tree, 26 Broad Lane, Holmfirth, HD9 3JS  
Client

The Learning Tree

Drawing Title/Issue

General Arrangement as Proposed

scale	date	sheet size	dwg. no.
1:100	09/24	A2	24/1065/04a