




NOTE: ALL DIMENSIONS SHOWN
ARE PROVISIONAL DIMENSIONS
ONLY & SHOULD NOT BE READ AS
EXACT MEASUREMENTS.
THESE MAY NEED TO BE ALTERED
DUE TO SITE CONSTRAINTS/
INSPECTION.
THE DRAWINGS AND DESIGN ARE
THE COPYRIGHT OF LDL LTD &
SHOULD NOT BE RE-PRODUCED
WITHOUT PRIOR PERMISSION

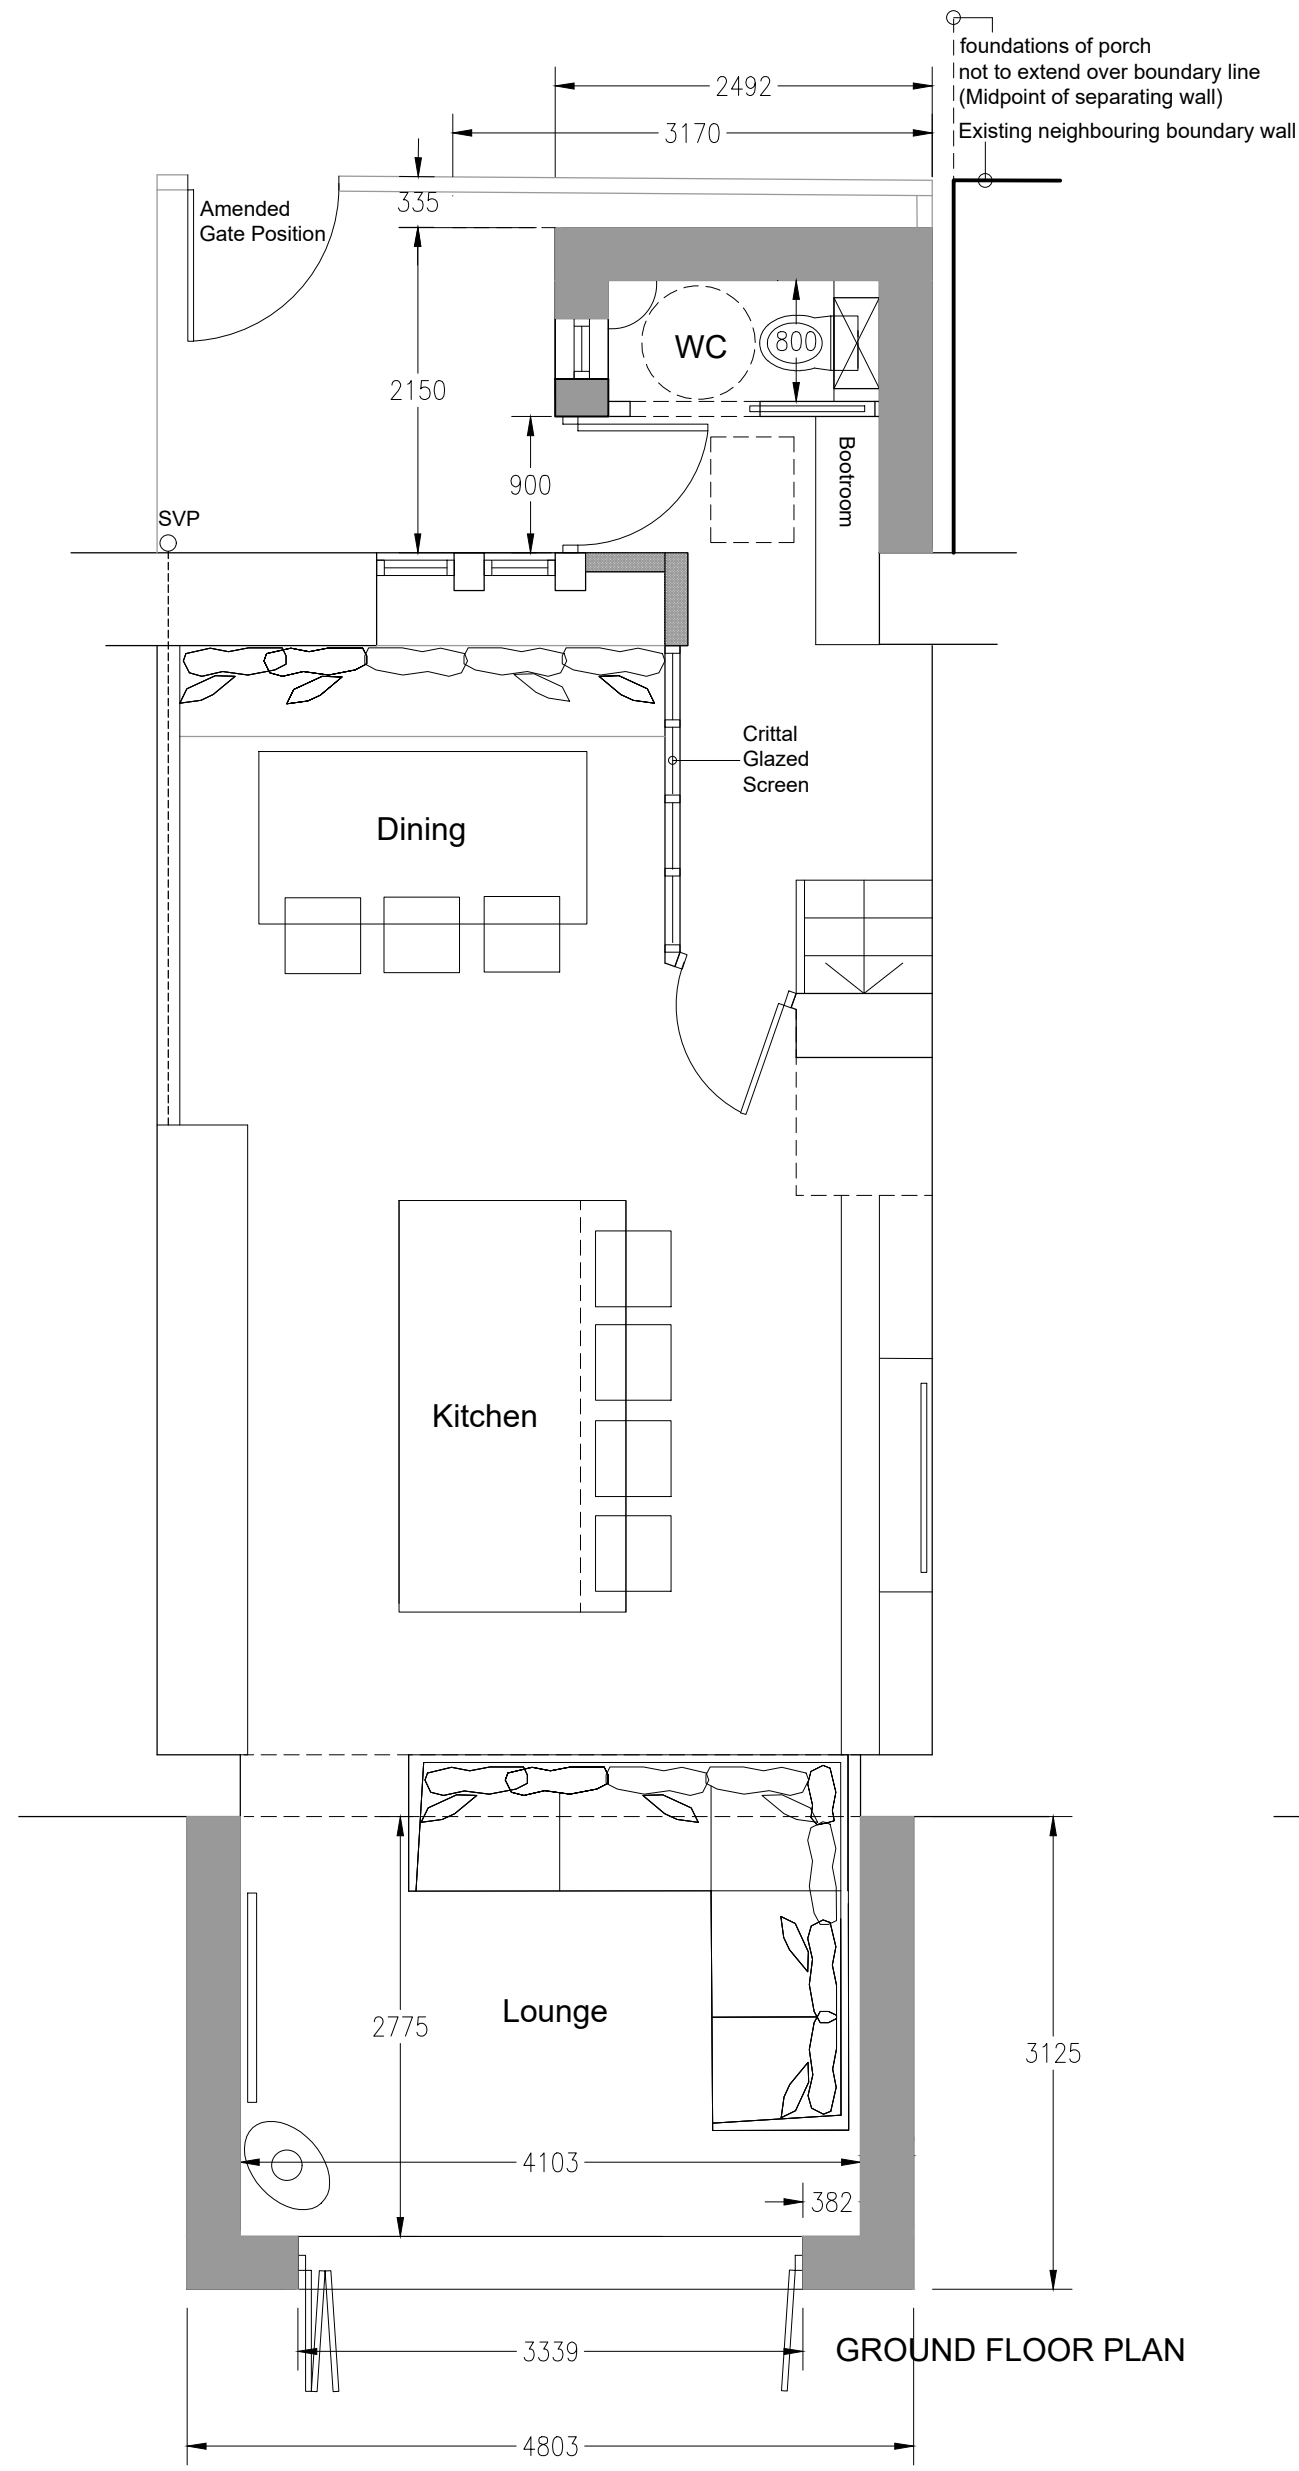

GROUND FLOOR PLAN

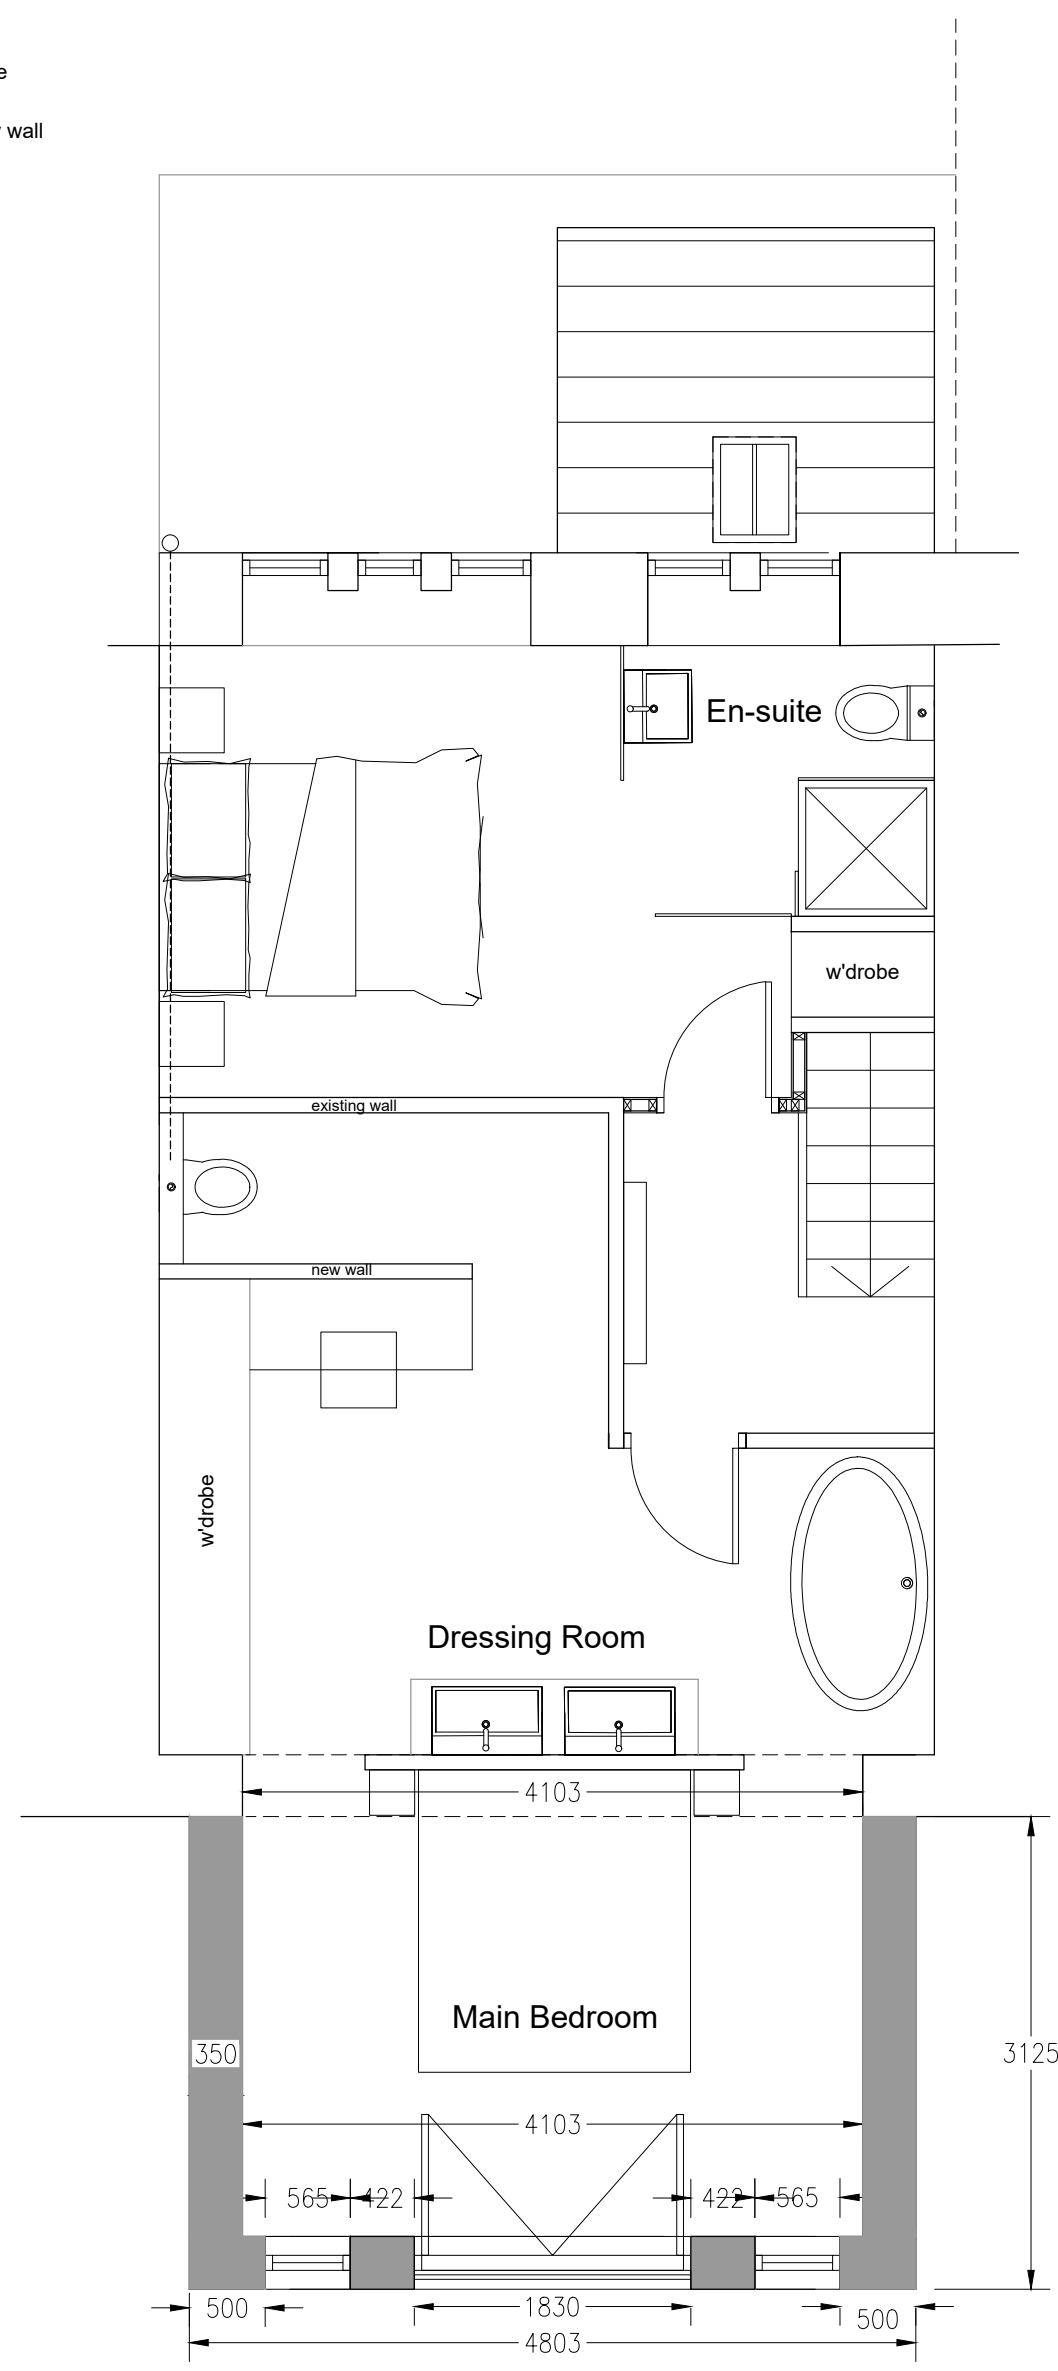


FIRST FLOOR PLAN

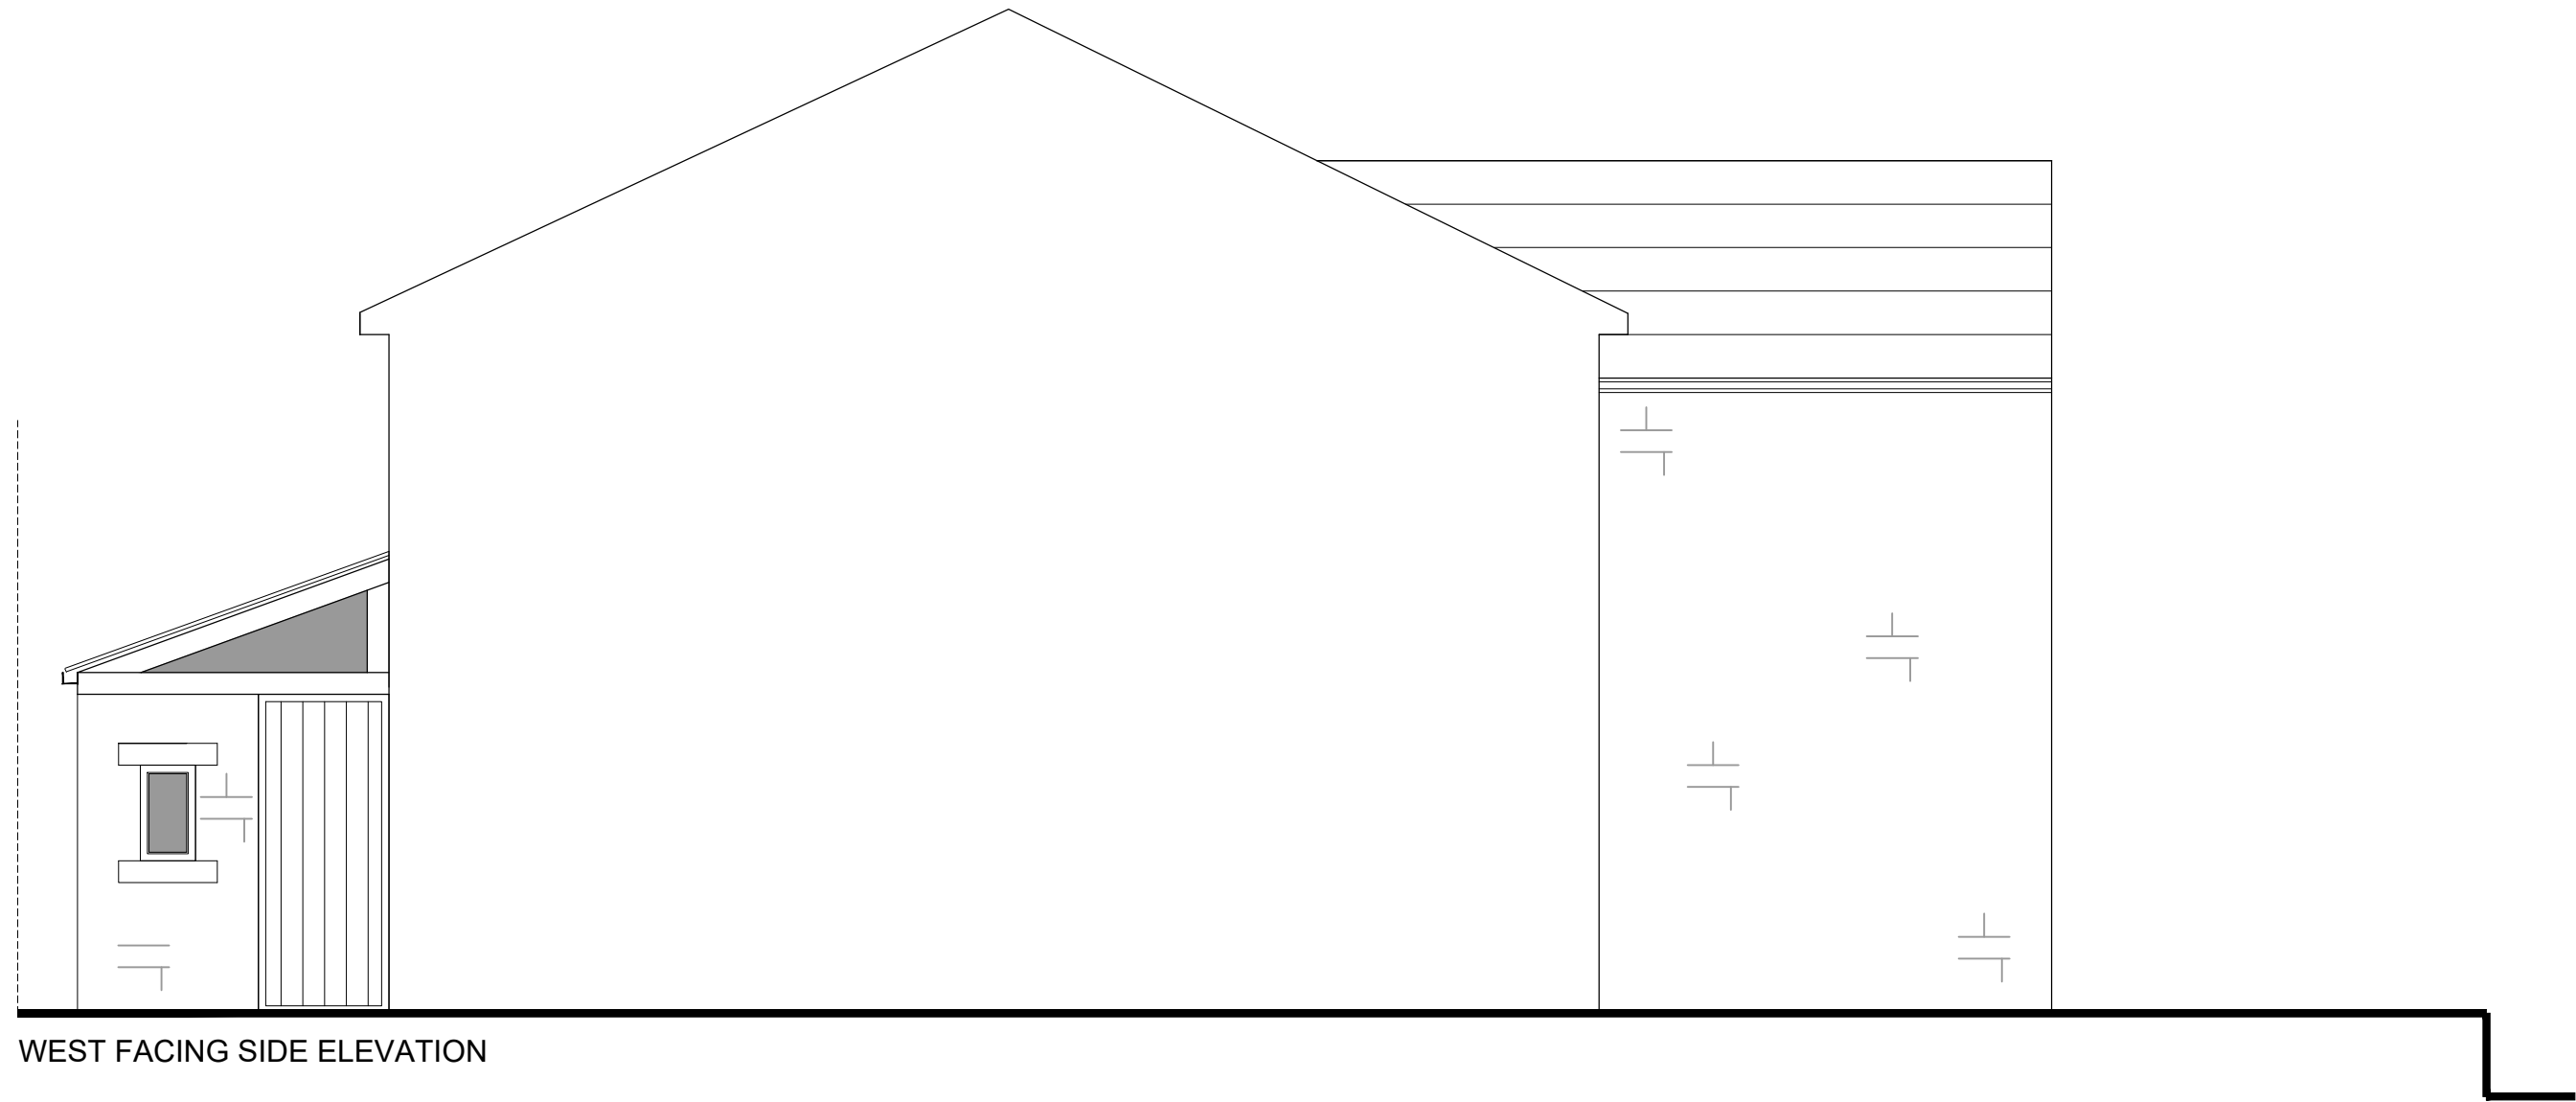

WEST FACING SIDE ELEVATION



REAR ELEVATION

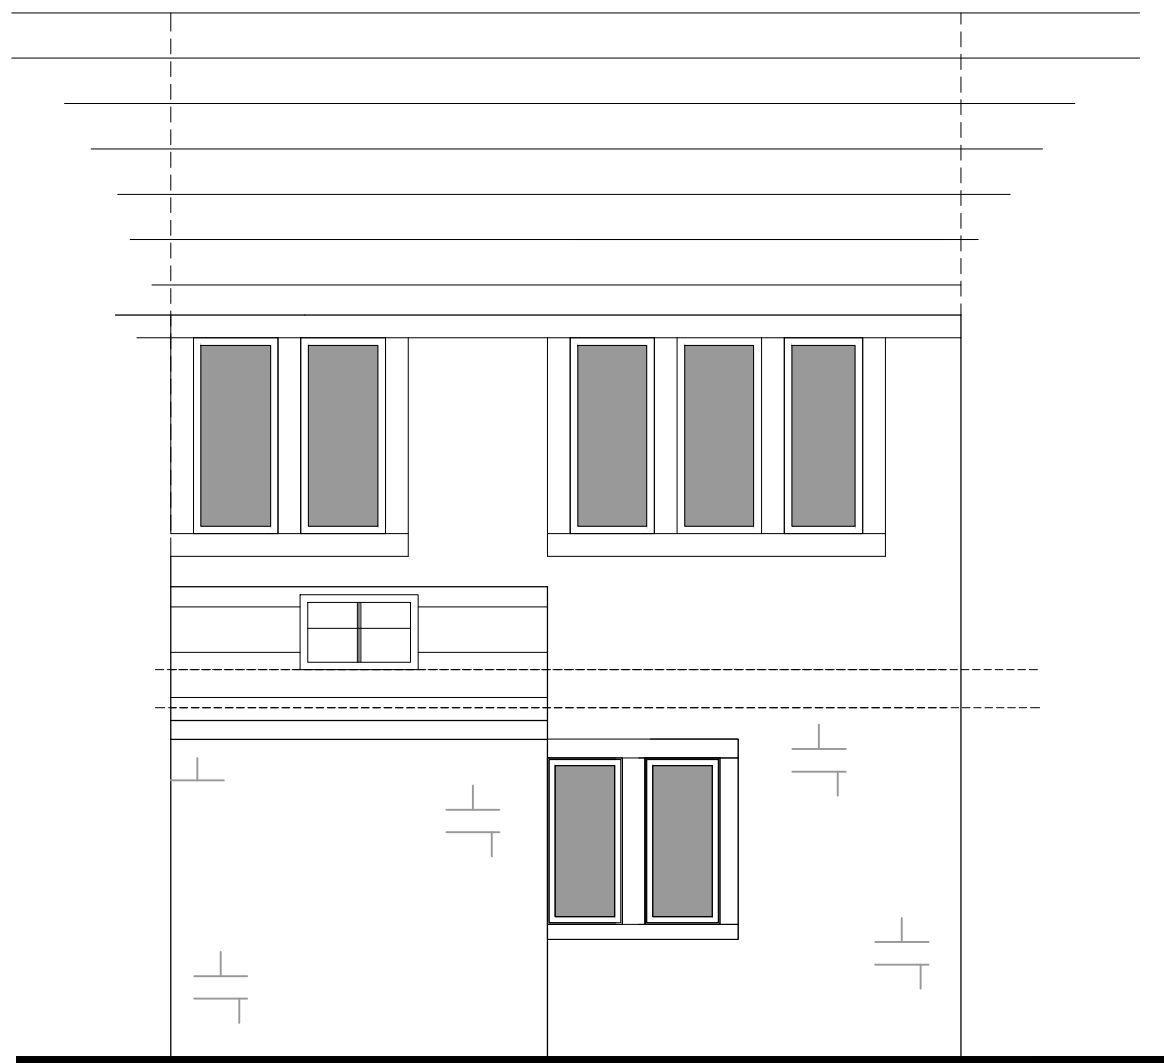

FRONT ELEVATION

DRAWING CALCULATION
PROPOSED REAR EXTENSION
PLANS & ELEVATIONS
RIBA STAGE 3
JOB TITLE
OAKWELL COTTAGE
TOWN GATE
UPPERTHONG
CLIENT
P NETHERWOOD AND N TRUELOVE

DRAWN BY
DATE DECEMBER 2022
CHECKED
SCALE 1:50 @ A1
DRAWING NO
136/2.003
DESIGN
L

