

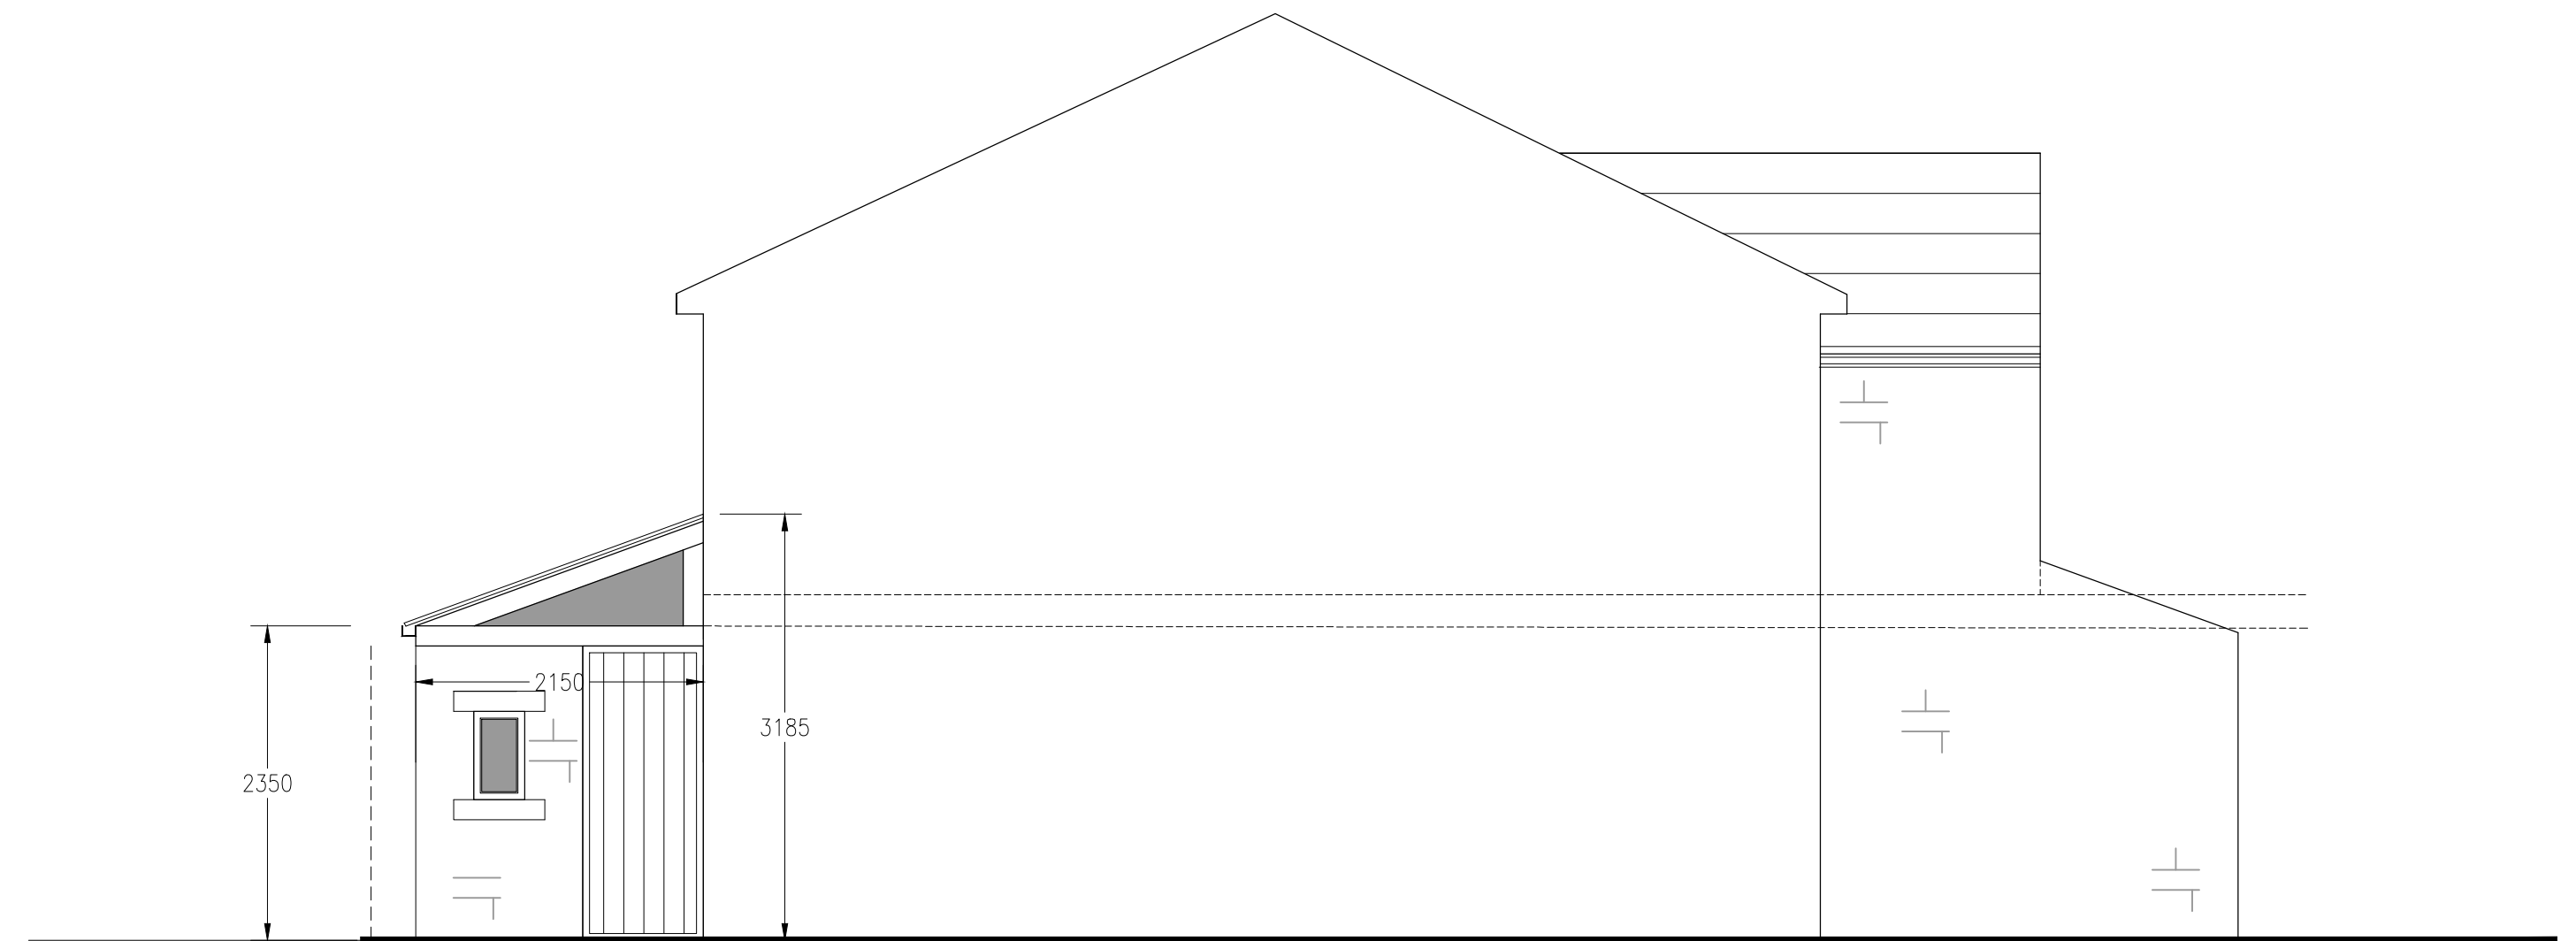



NOTE: ALL DIMENSIONS SHOWN
ARE PROVISIONAL DIMENSIONS
ONLY & SHOULD NOT BE READ AS
EXACT MEASUREMENTS.
THESE MAY NEED TO BE ALTERED
DUE TO SITE CONSTRAINTS/
INSPECTION
THE DRAWINGS AND DESIGN ARE
THE COPYRIGHT OF LDL LTD. &
SHOULD NOT BE RE-PRODUCED
WITHOUT PRIOR PERMISSION

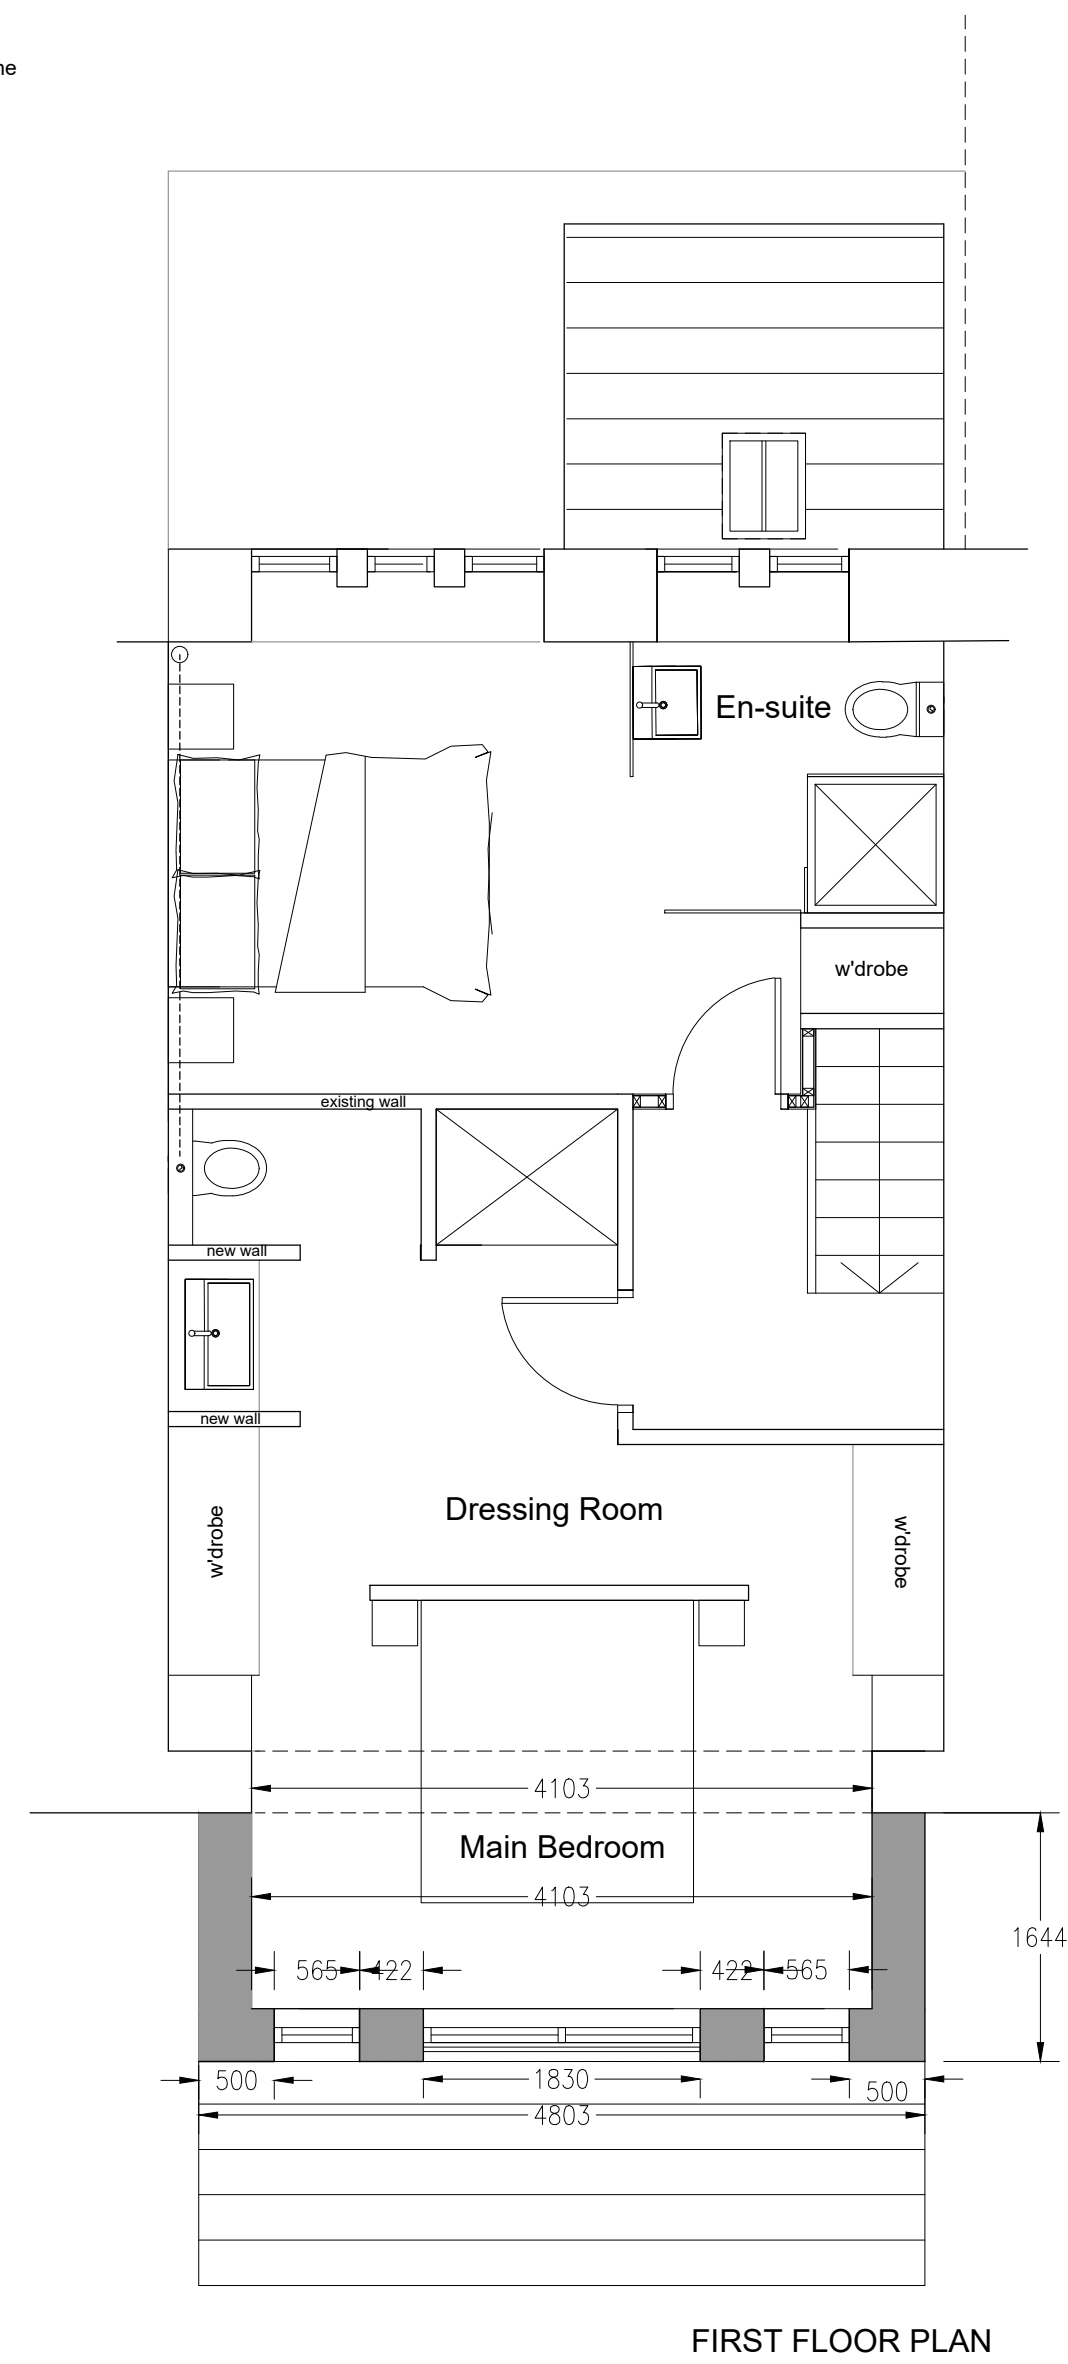

WEST FACING SIDE ELEVATION

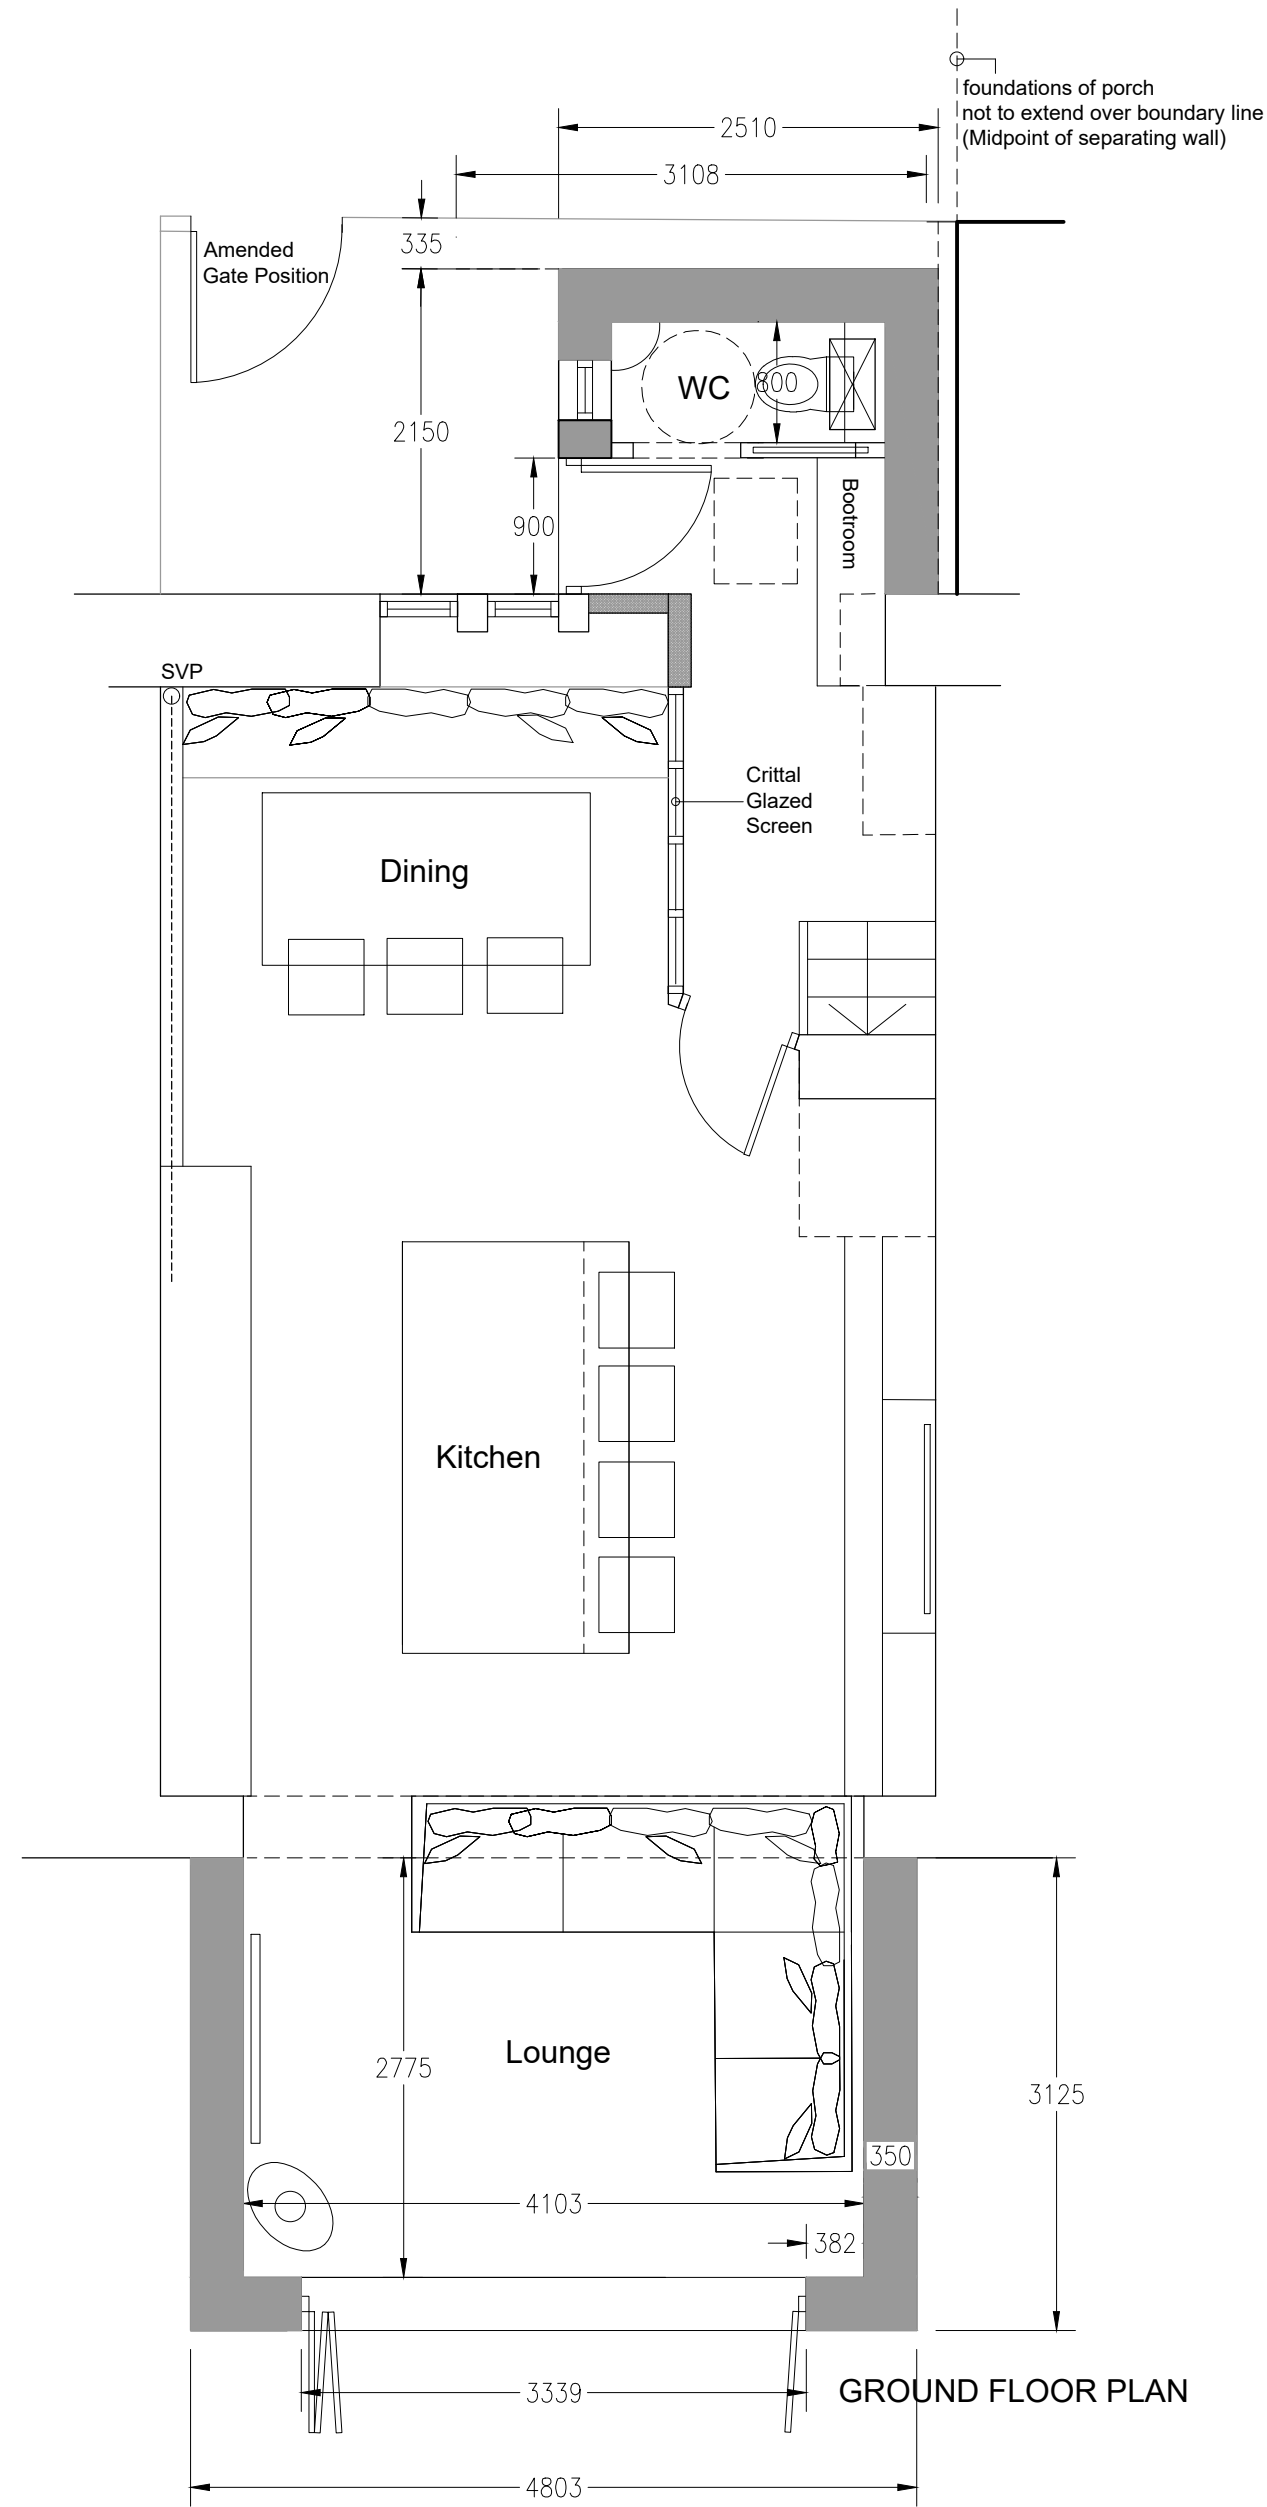

REAR ELEVATION

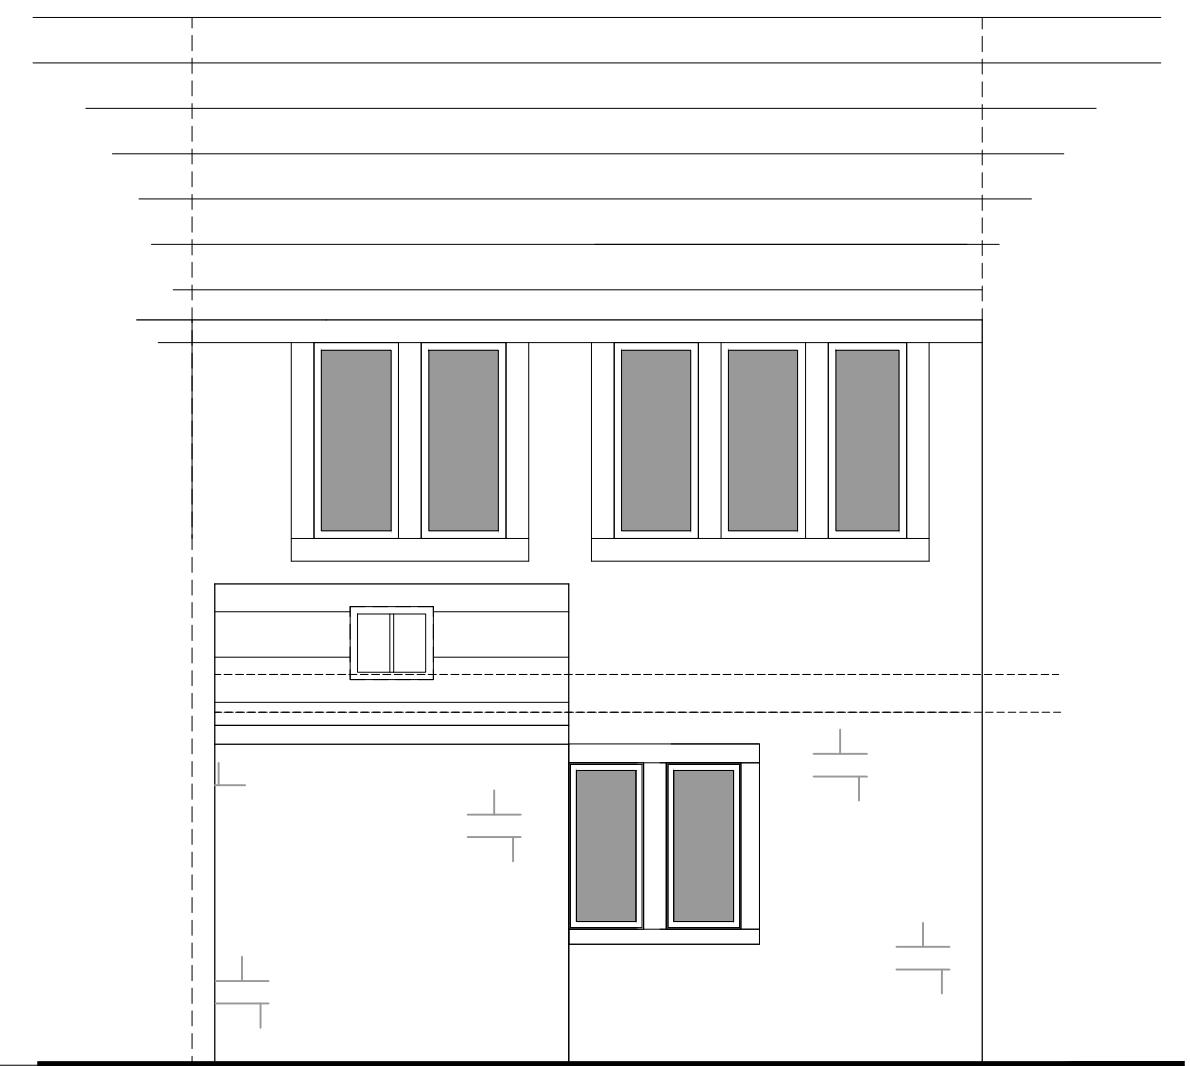

FRONT ELEVATION

DRAWING DESCRIPTION
PROPOSED REAR EXTENSION
PLANS & ELEVATIONS
RIBA STAGE 3
CLIENT
OAKWELL COTTAGE
TOWN GATE
UPPERBISHOPING
CLIENT
P NETHERWOOD AND N TRUELOVE

DRAWN BY
DATE
CHECKED
SCALE
1:50 @ A1
DRAWING NO.
136/2.003
REVISION
P

