




NOT FOR CONSTRUCTION
- DRAFT -
FOR COMMENT ONLY



Site Plan Key

	Site Boundary
	Ownership Boundary

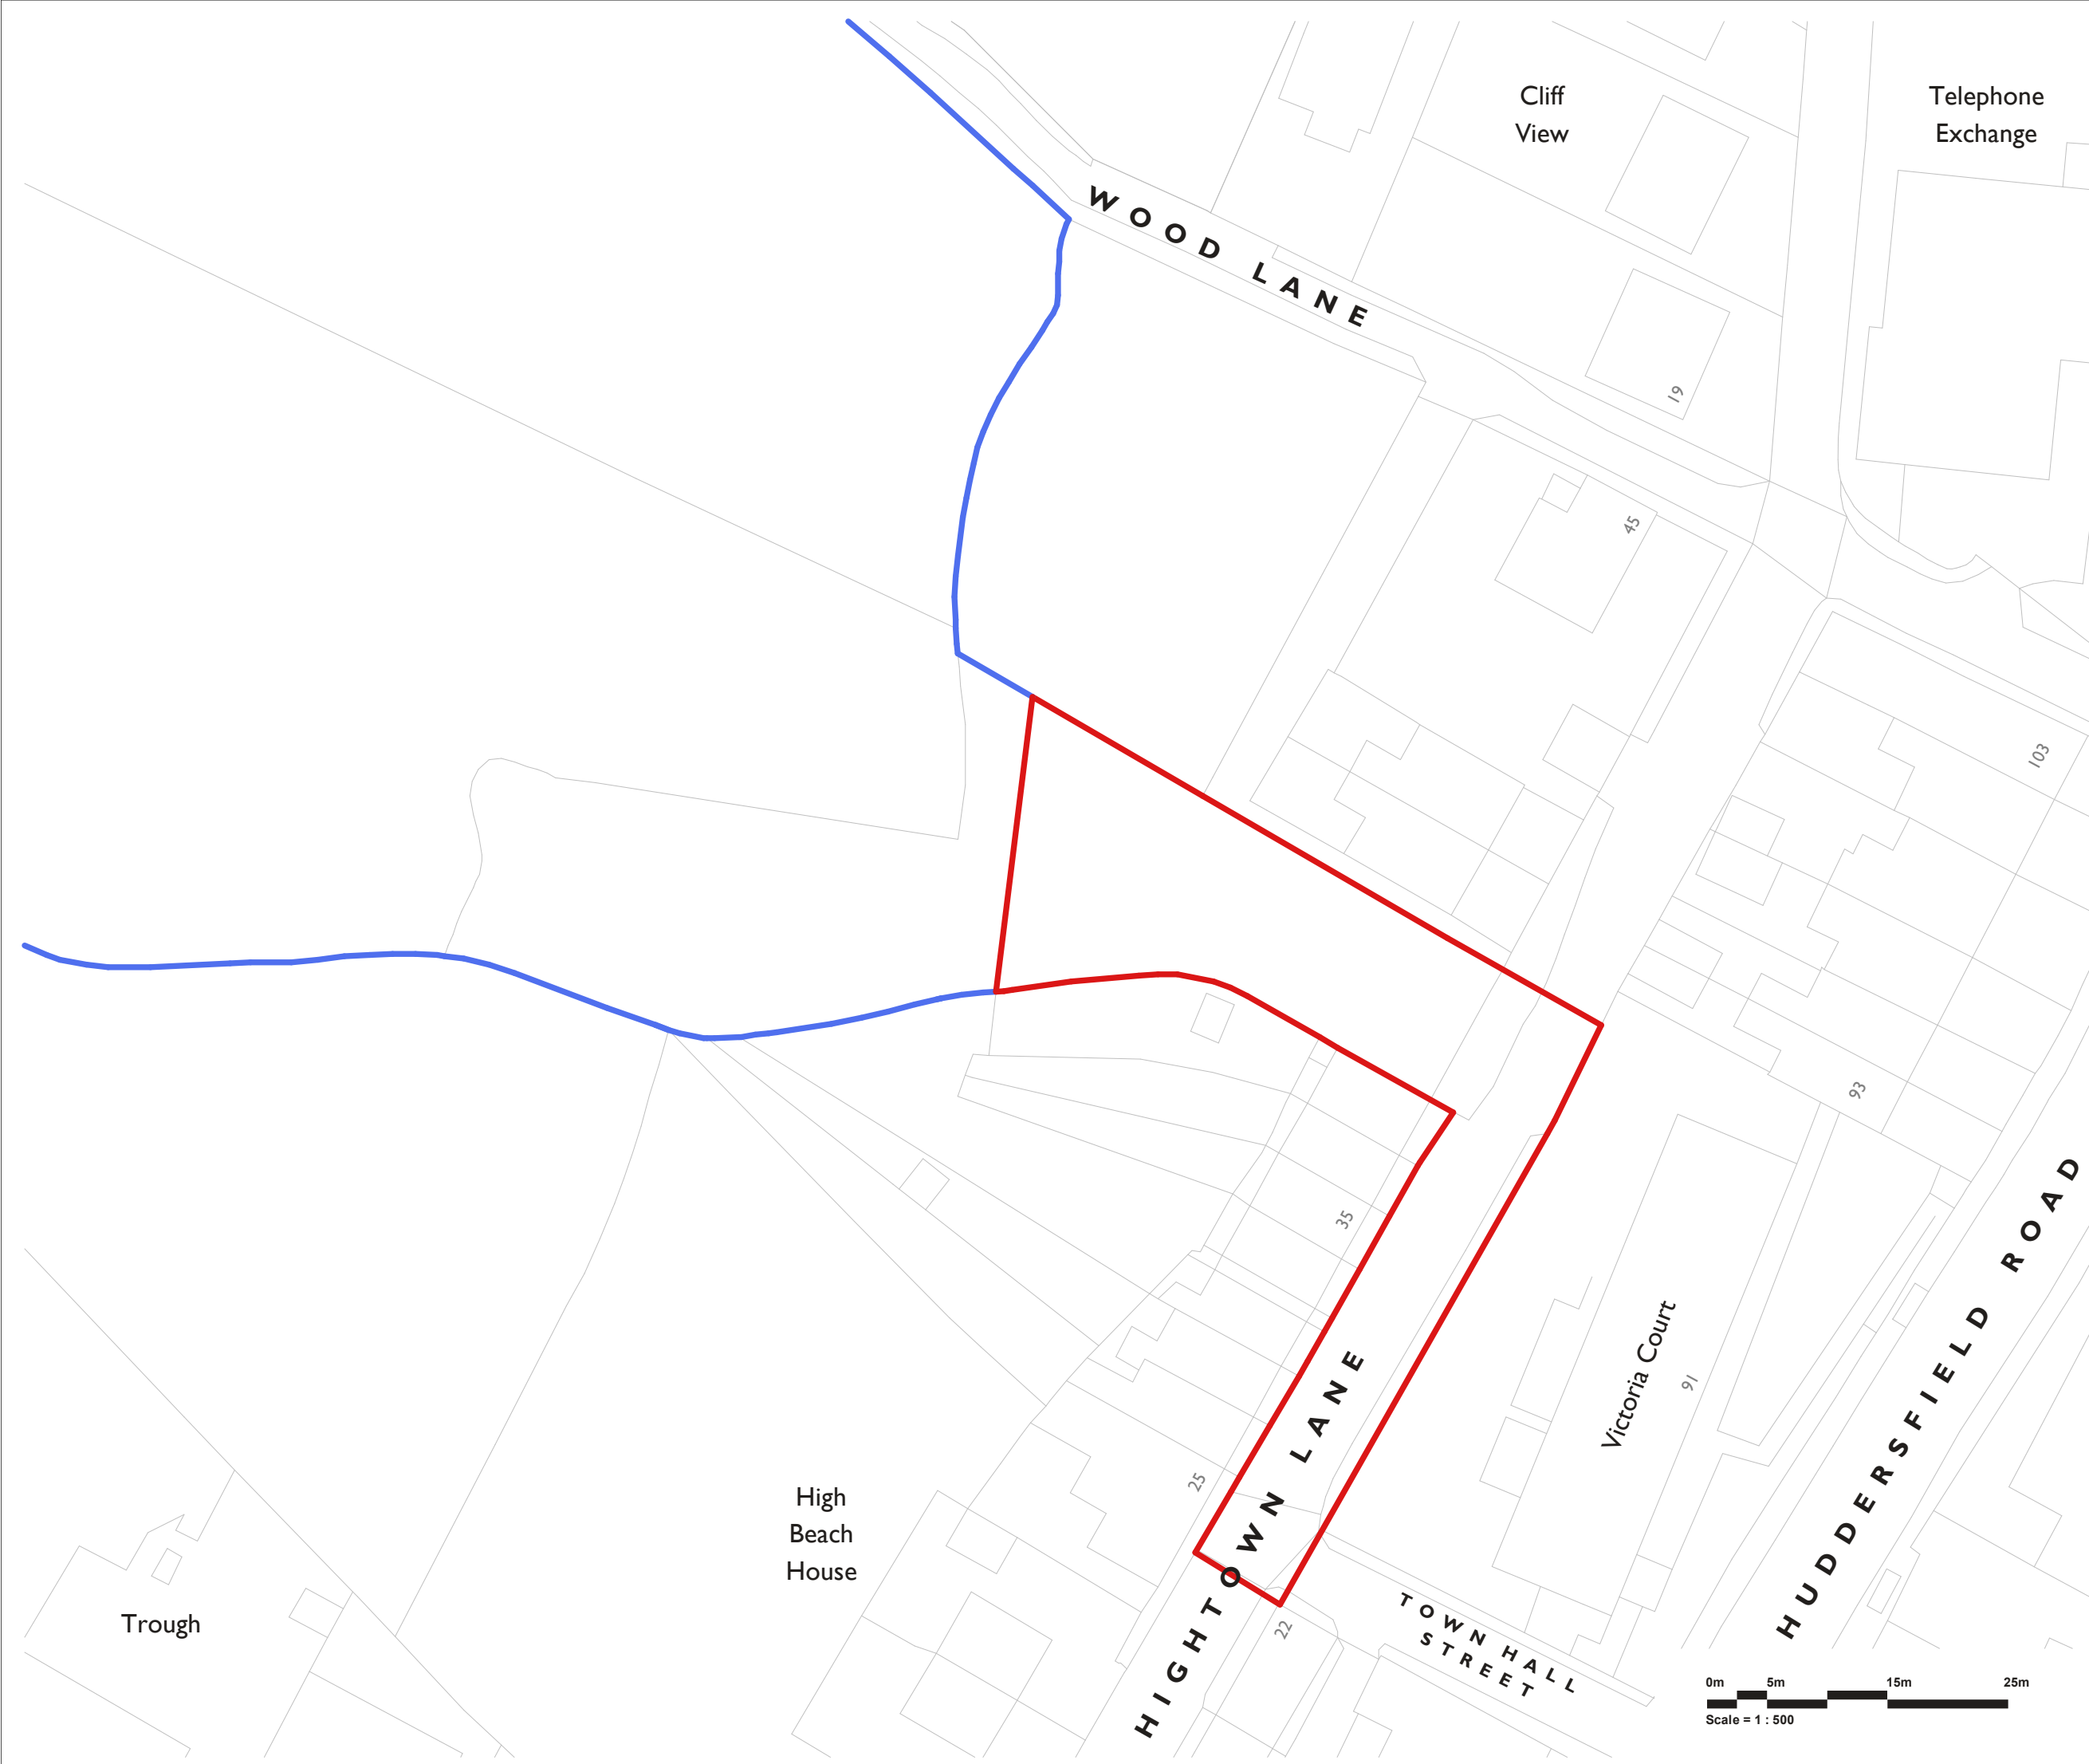

Rev	Date	Notes	Revision
3	Mar '26	Revised Red Line	3
2	Mar '26	PLANNING ISSUE	
1	Mar '26	First Issue	

Project Status: For Information


Drawing Number
OP-I300-PL-700-01

Drawing Title
Location Plan I-500

Project
Hightown Lane, Holmfirth.

Client
Mr. Schofield

Job Number	Size	Scale
OP-I300	A3	As indicated
Drawn	Approved	Date
KC	LS	Jan '26



Millson GROUP

www.millsongroup.co.uk
info@millsongroup.co.uk
0161 228 0558

THIS DRAWING REMAINS THE COPYRIGHT OF MILLSON GROUP LTD. AND IT MUST NOT BE COPIED OR REPRODUCED WITHOUT WRITTEN CONSENT.

ALL SETTING OUT, DIMENSIONS AND LEVELS SHOULD ONLY BE TAKEN FROM THE FIGURED DIMENSION VALUES STATED ON THE DRAWING; NO ATTEMPT SHOULD BE MADE TO SCALE FROM THE DRAWING MANUALLY. ALWAYS ASK IF YOU REQUIRE MORE INFORMATION.

ANY VARIATION BETWEEN DRAWINGS AND SITE CONDITIONS ARE TO BE REPORTED TO MILLSON GROUP LTD. IMMEDIATELY. ALL CONTRACTORS MUST VISIT THE SITE AND ARE SOLELY RESPONSIBLE FOR TAKING AND CHECKING ALL DIMENSIONS RELATIVE TO THE WORK THEY ARE REQUIRED TO CARRY OUT.

THIS DRAWING MUST NOT BE USED ON SITE UNLESS ISSUED FOR CONSTRUCTION.

