


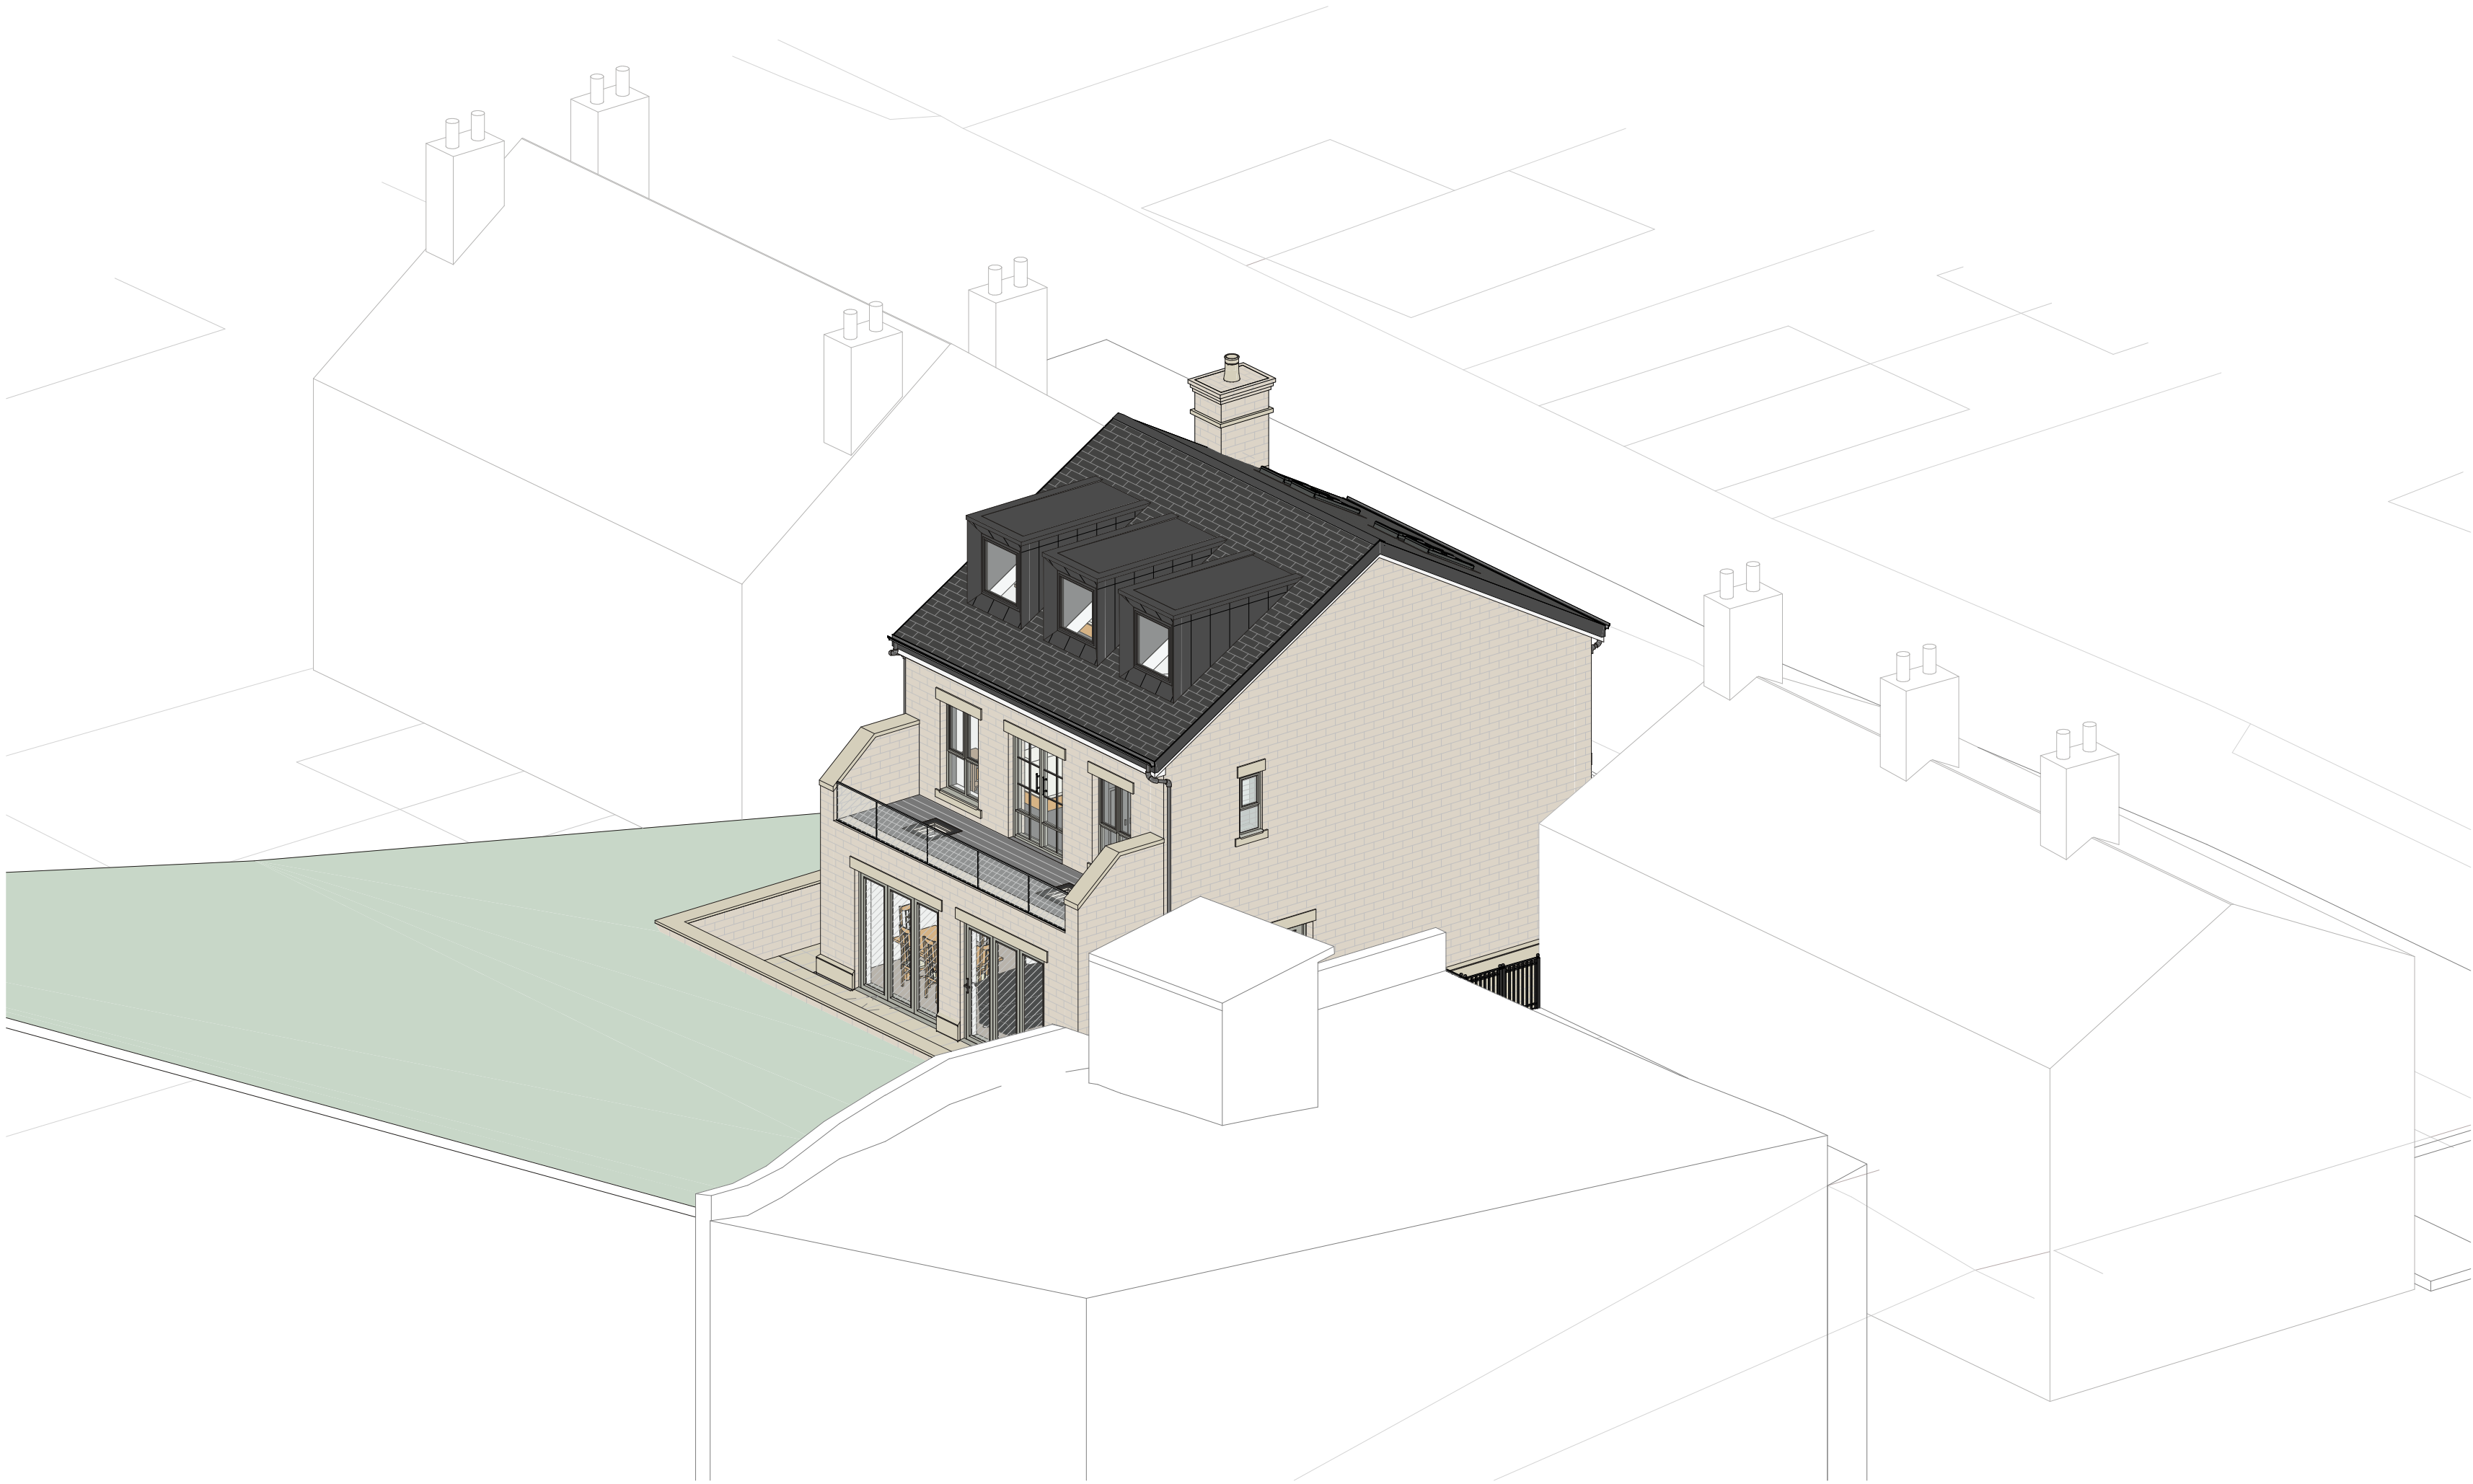

Rear Elevation 3D View

1		18/06/26	SF & Roof Amends
14/05/26		Issue to KC	
Rev	Date	Notes	
Project Status		For Information	
Drawing Number		Revision	

OP-I300-VS-700-02
Rear Elevation 3D View

Hightown Lane, Holmfirth.

Client		Mr. Schofield	
Job Number	Size	Scale	
OP-I300	A2		
Drawn	Approved	Date	
KC	LS	Jan '26	

Millson
GROUP
www.millsongroup.co.uk
info@millsongroup.co.uk
0161 228 0558

THIS DRAWING REMAINS THE COPYRIGHT OF MILLSON GROUP LTD. AND IT MUST NOT BE COPIED OR REPRODUCED WITHOUT WRITTEN CONSENT.
ALL SETTING OUT, DIMENSIONS AND LEVELS SHOULD ONLY BE TAKEN FROM THE FIGURED DIMENSION VALUES STATED ON THE DRAWING. NO ATTEMPT SHOULD BE MADE TO SCALE FROM THE DRAWING MANUALLY. ALWAYS ASK IF YOU REQUIRE MORE INFORMATION.
ANY VARIATION BETWEEN DRAWINGS AND SITE CONDITIONS ARE TO BE REPORTED TO MILLSON GROUP LTD. IMMEDIATELY. ALL CONTRACTORS MUST VISIT THE SITE AND ARE SOLELY RESPONSIBLE FOR TAKING AND CHECKING ALL DIMENSIONS RELATIVE TO THE WORK THEY ARE REQUIRED TO CARRY OUT.
THIS DRAWING MUST NOT BE USED ON SITE UNLESS ISSUED FOR CONSTRUCTION.

