



Only figured dimensions should be used.  
Scaled dimensions should be checked with the Architect.  
This drawing together with the design, is the property and copyright of the Architect and must not be reproduced without written permission

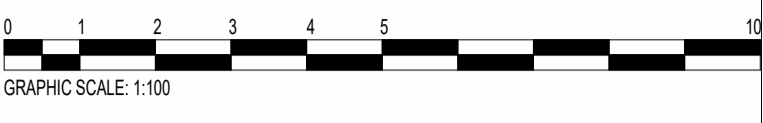

GRAPHIC SCALE: 1:100

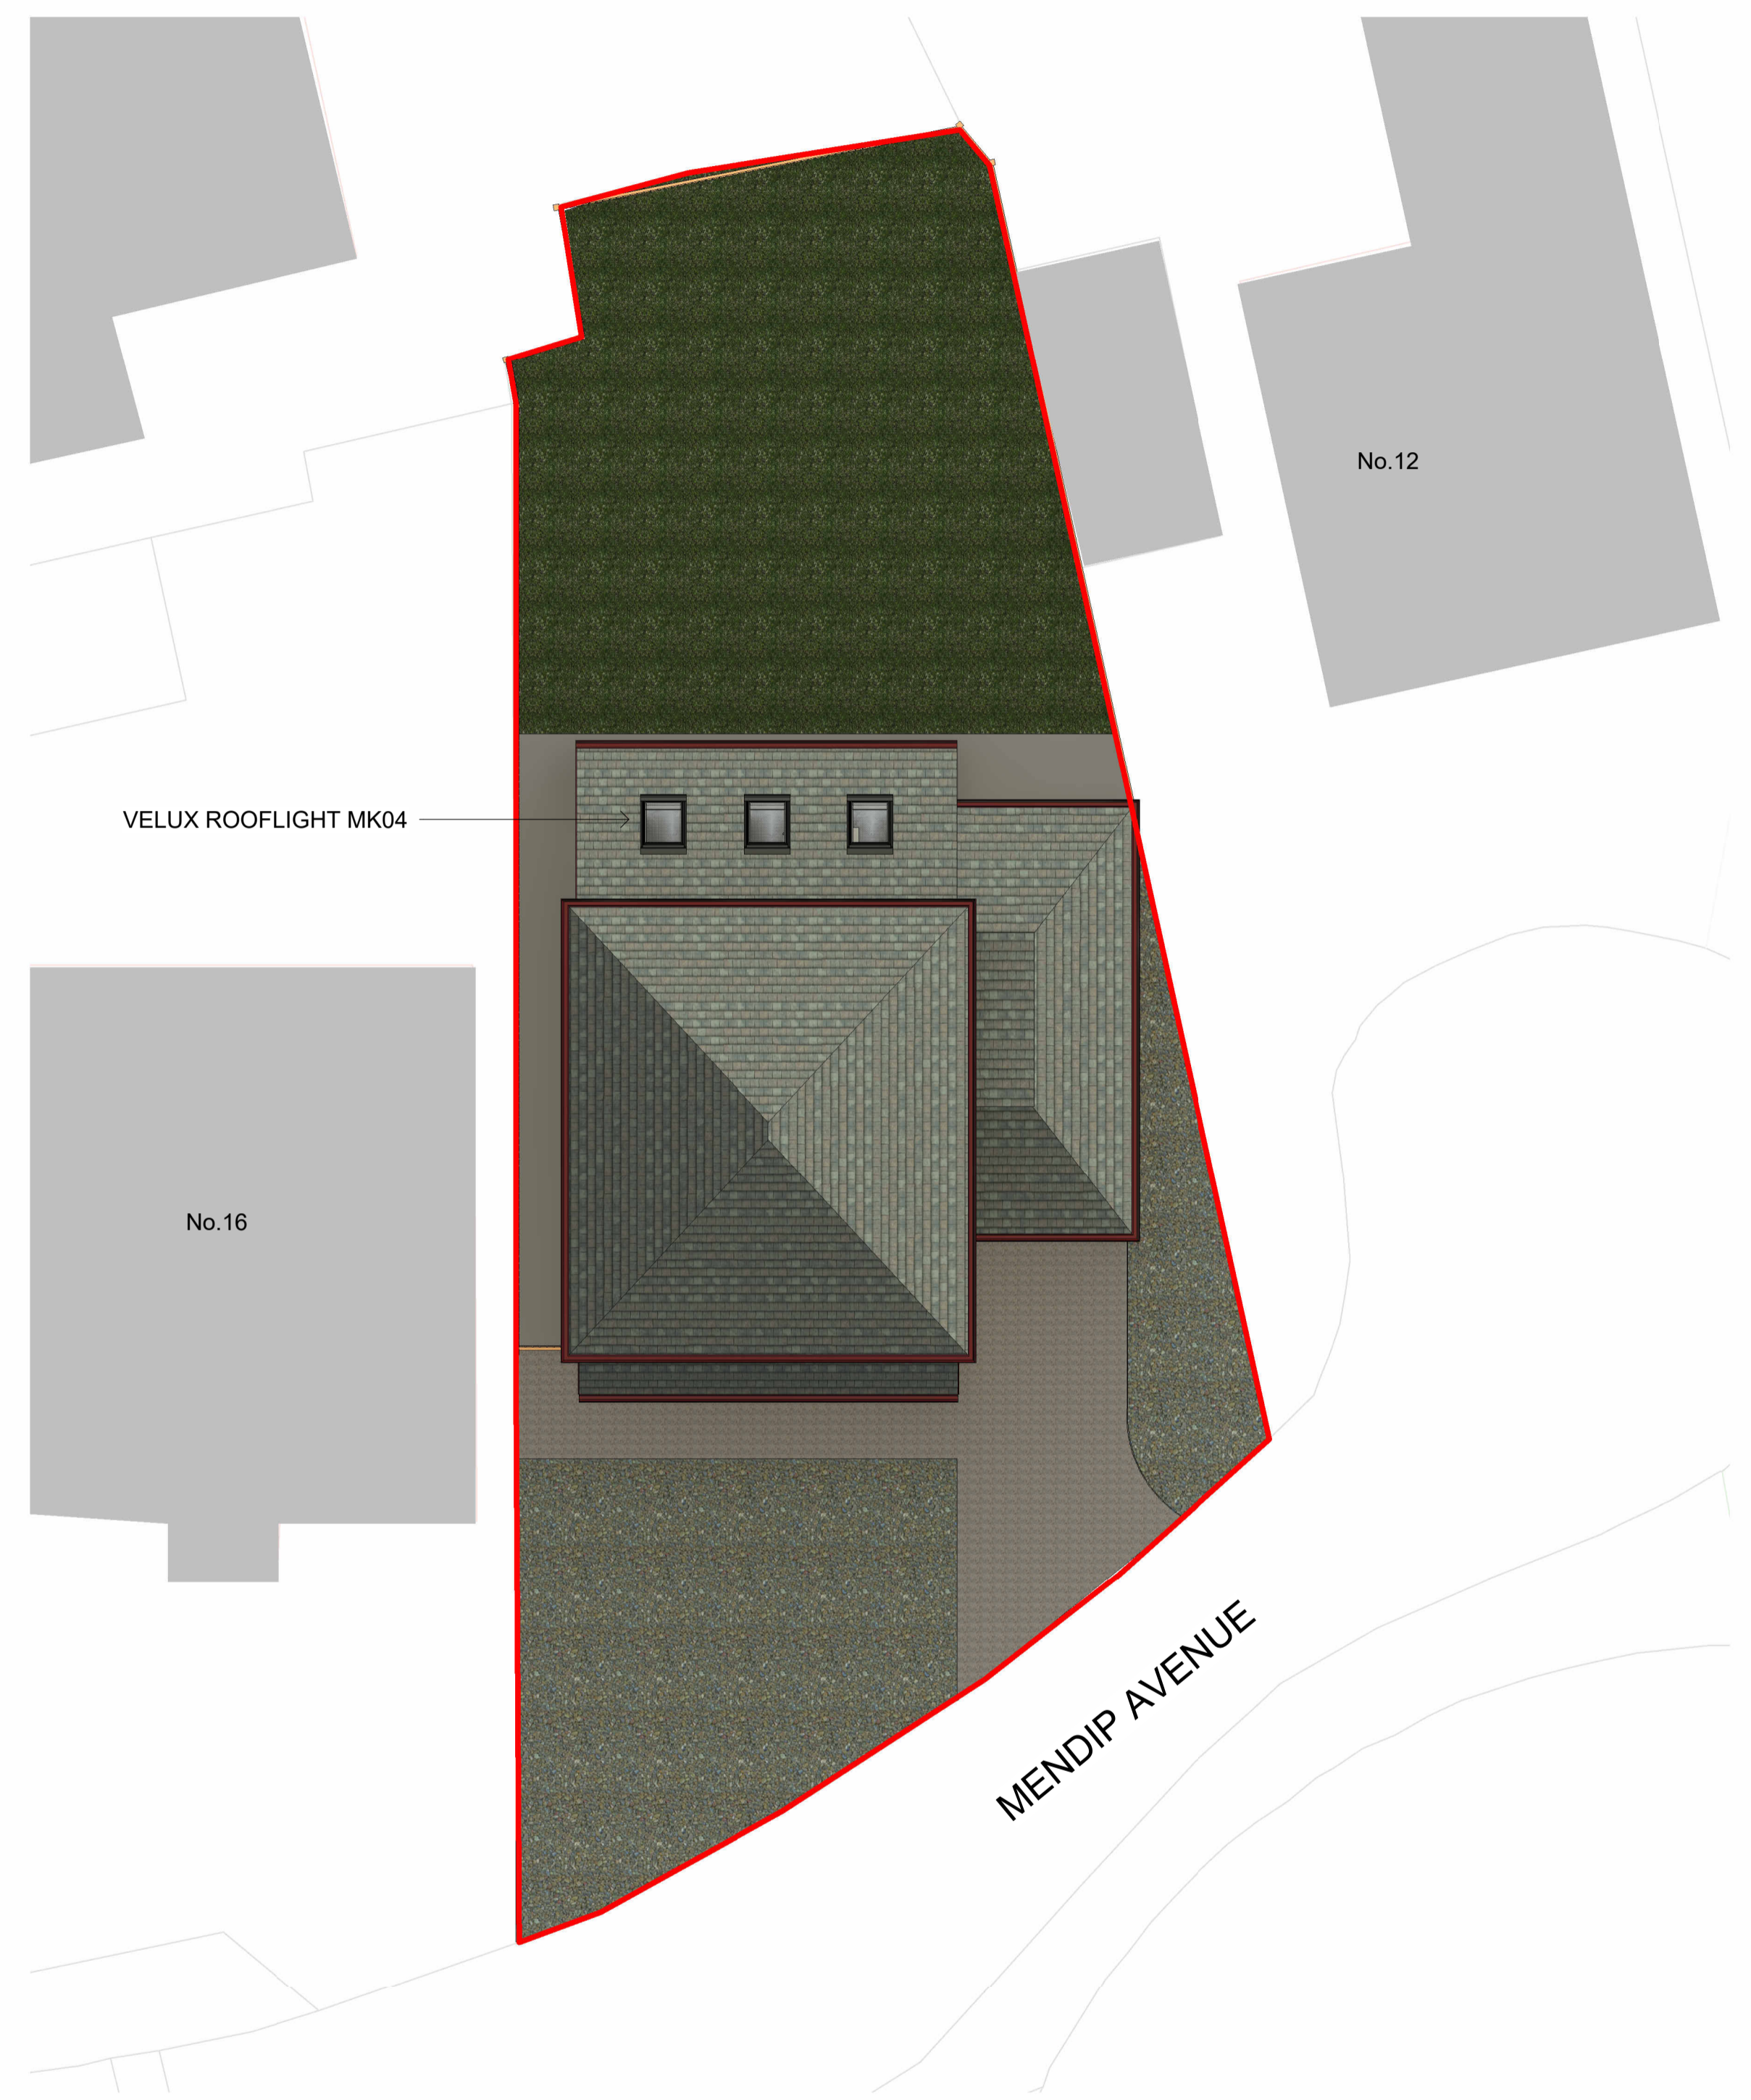

**PROPOSED SITE PLAN**  
1 : 100

rev	description	drawn	auth	date
-----	-------------	-------	------	------

DO NOT SCALE OFF THIS DRAWING

**ACUMEN**  
Designers & Architects

acumenarchitects.co.uk 01484 546 000  
Headrow House, Old Leeds Road, Huddersfield, Huddersfield HD1 1SG

Client  
**Mr & Mrs Thornton**

Project  
**14 Mendip Avenue**

Project No <b>2980</b>	Drawing No <b>(100)04</b>	Rev
---------------------------	------------------------------	-----

Description  
**PROPOSED SITE PLAN**

Scale <b>1 : 100 @ A1</b>	Date Drawn <b>20/03/26</b>	Drawn By <b>GA</b>	Authorised By <b>JC</b>
------------------------------	-------------------------------	-----------------------	----------------------------

Purpose of Issue  
Planning  Building Regs  Tender  Construction  Comment  Info