


Only figured dimensions should be used.
Scaled dimensions should be checked with the Architect.
This drawing together with the design, is the property and copyright of the Architect and must not be reproduced without written permission

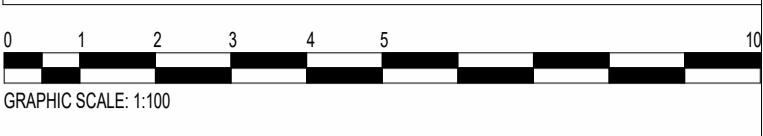

GRAPHIC SCALE: 1:100



EXISTING SITE PLAN
1 : 100

rev	description	drawn	auth	date
-----	-------------	-------	------	------

DO NOT SCALE OFF THIS DRAWING

ACUMEN
Designers & Architects

acumenarchitects.co.uk 01484 546 000
Headrow House, Old Leeds Road, Huddersfield, Huddersfield HD1 1SG

Client
Mr & Mrs Thornton

Project
14 Mendip Avenue

Project No	Drawing No	Rev
2980	(100)01	

Description
EXISTING SITE PLAN

Scale	Date Drawn	Drawn By	Authorised By
1 : 100 @ A1	20/03/26	GA	JC

Purpose of Issue
Planning Building Regs Tender Construction Comment Info