



Only figured dimensions should be used.
Scaled dimensions should be checked with the Architect.
This drawing together with the design, is the property and copyright of the Architect and must not be reproduced without written permission

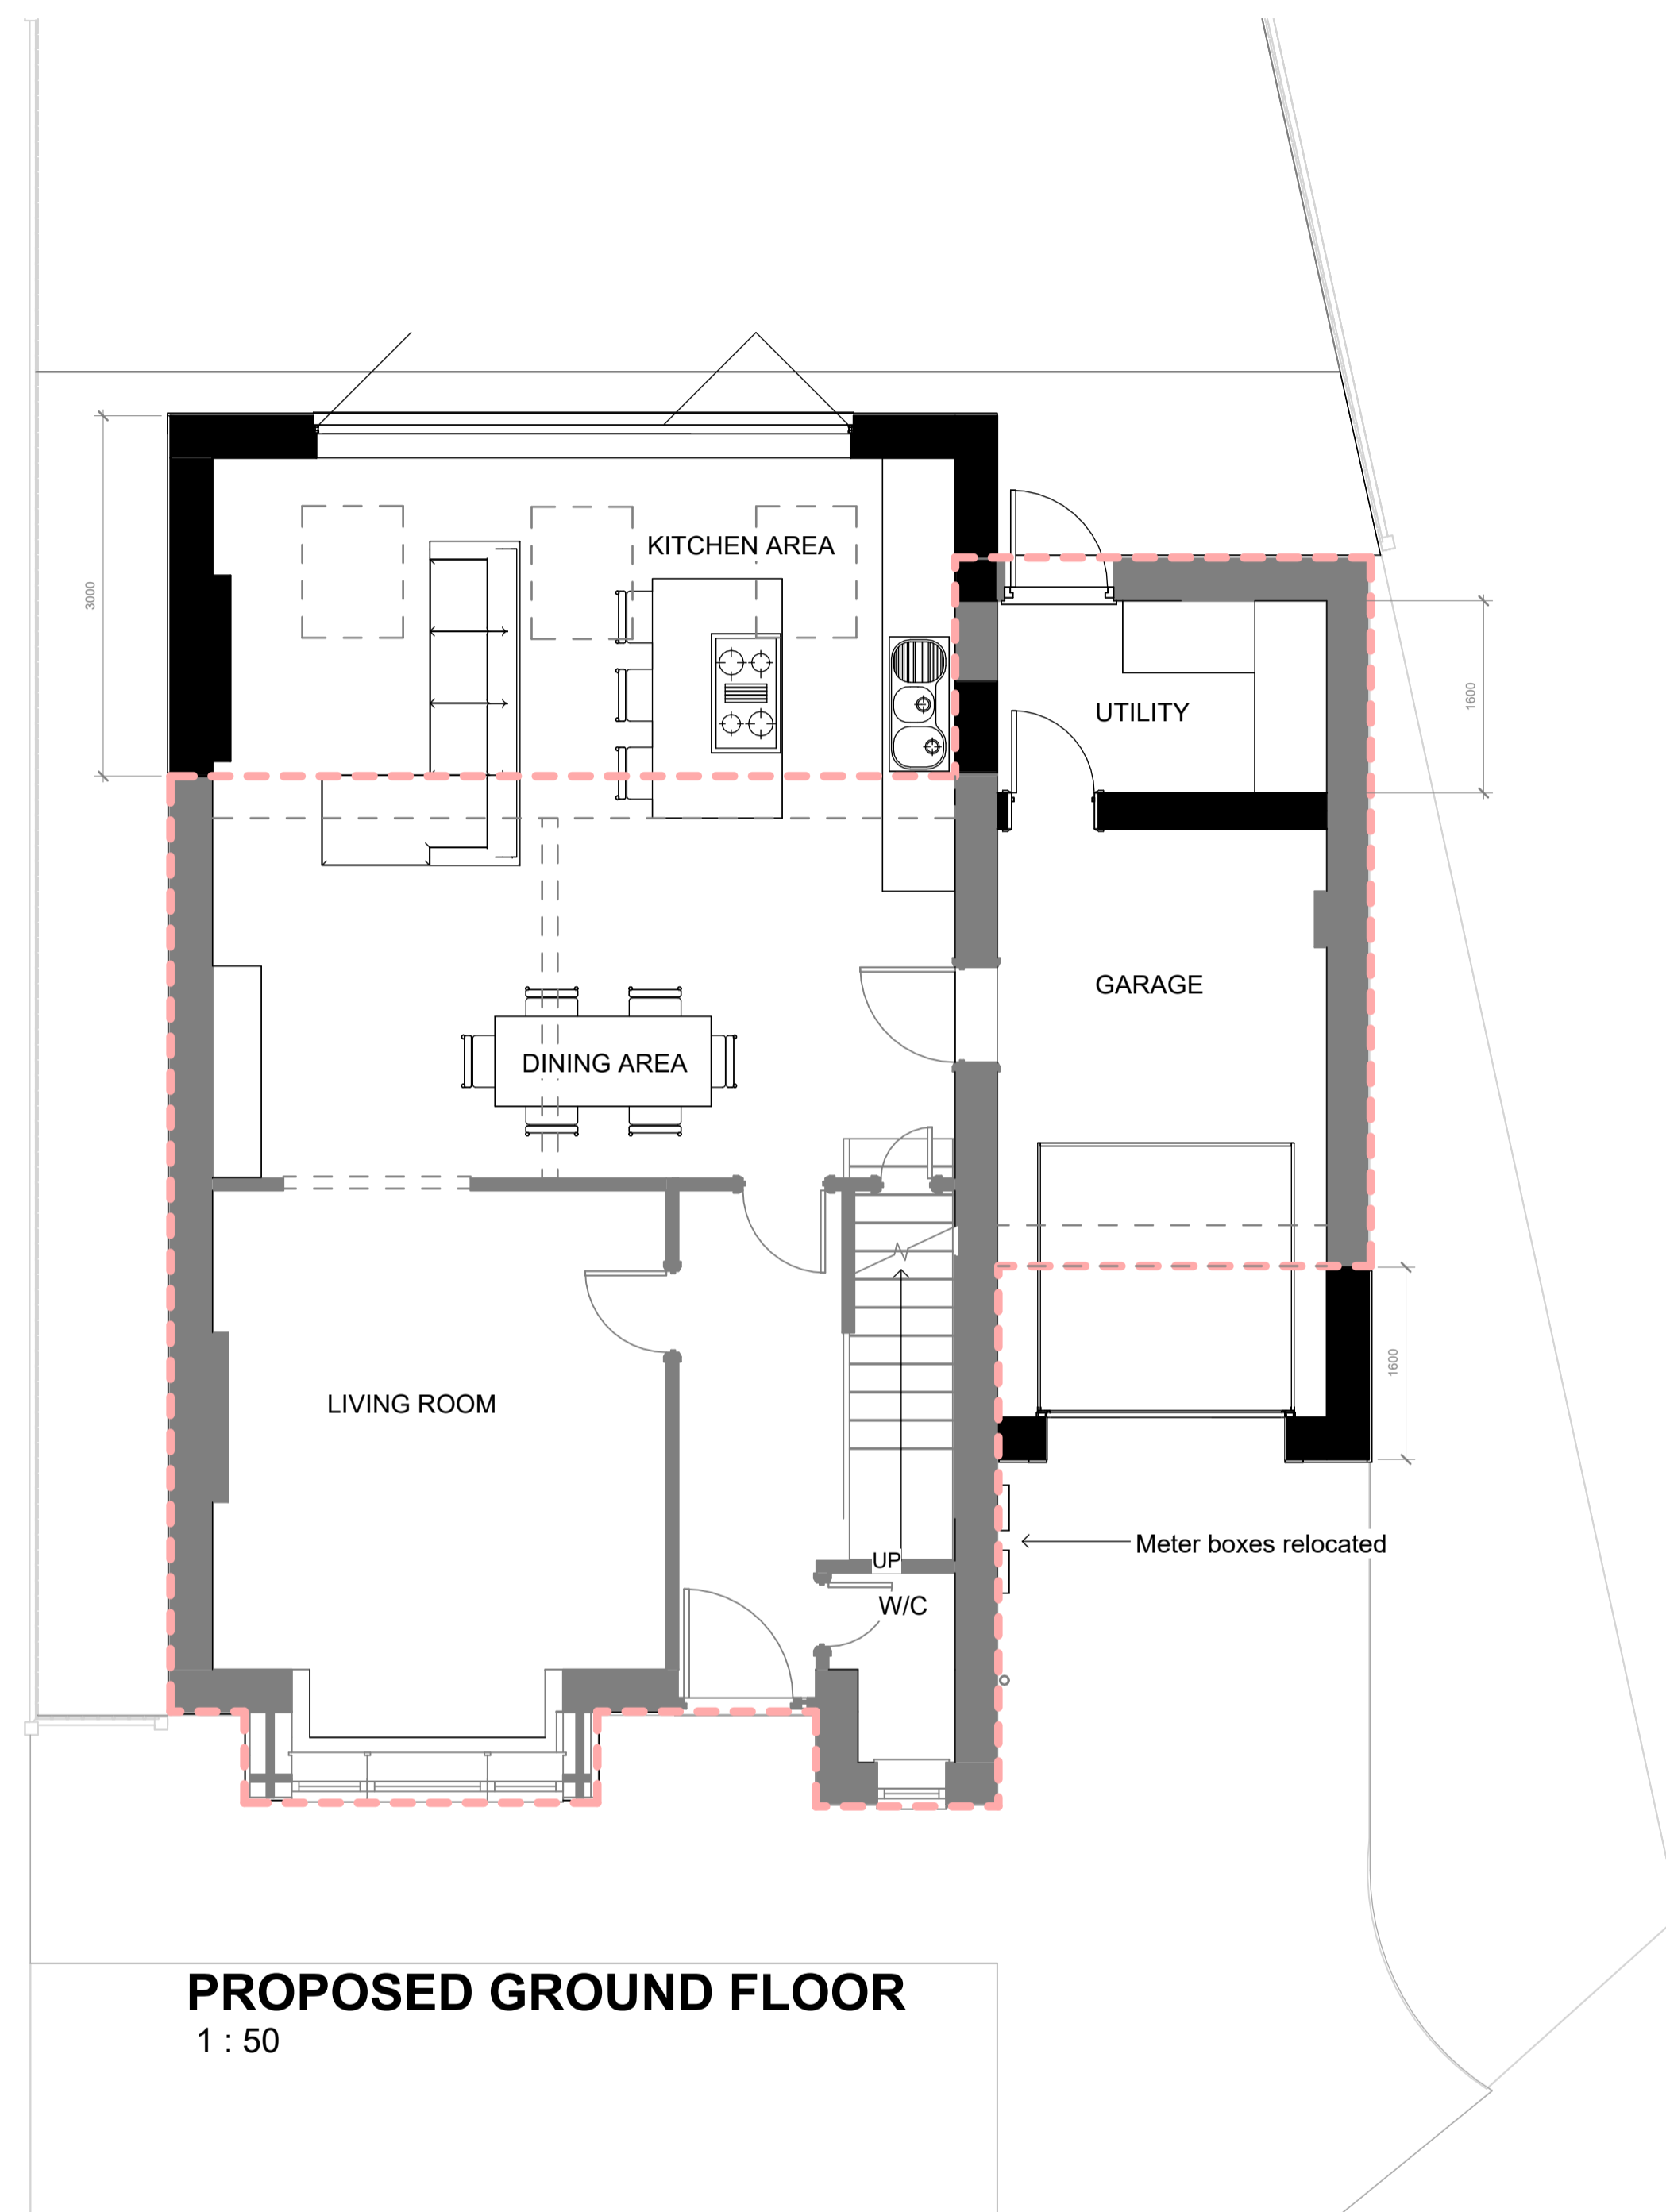

PROPOSED GROUND FLOOR
1 : 50

 

PROPOSED FIRST FLOOR
1 : 50

rev	description	drawn	auth	date
DO NOT SCALE OFF THIS DRAWING				
ACUMEN Designers & Architects				
acumenarchitects.co.uk 01484 546 000 Headrow House, Old Leeds Road, Huddersfield, Huddersfield HD1 1SG				
Client Mr & Mrs Thornton				
Project 14 Mendip Avenue				
Project No 2980	Drawing No (100)05	Rev		
Description PROPOSED FLOOR PLANS				
Scale 1 : 50 @ A1	Date Drawn 20/03/26	Drawn By GA	Authorised By JC	
Purpose of Issue Planning <input checked="" type="checkbox"/> Building Regs <input type="checkbox"/> Tender <input type="checkbox"/> Construction <input type="checkbox"/> Comment <input type="checkbox"/> Info <input type="checkbox"/>				