

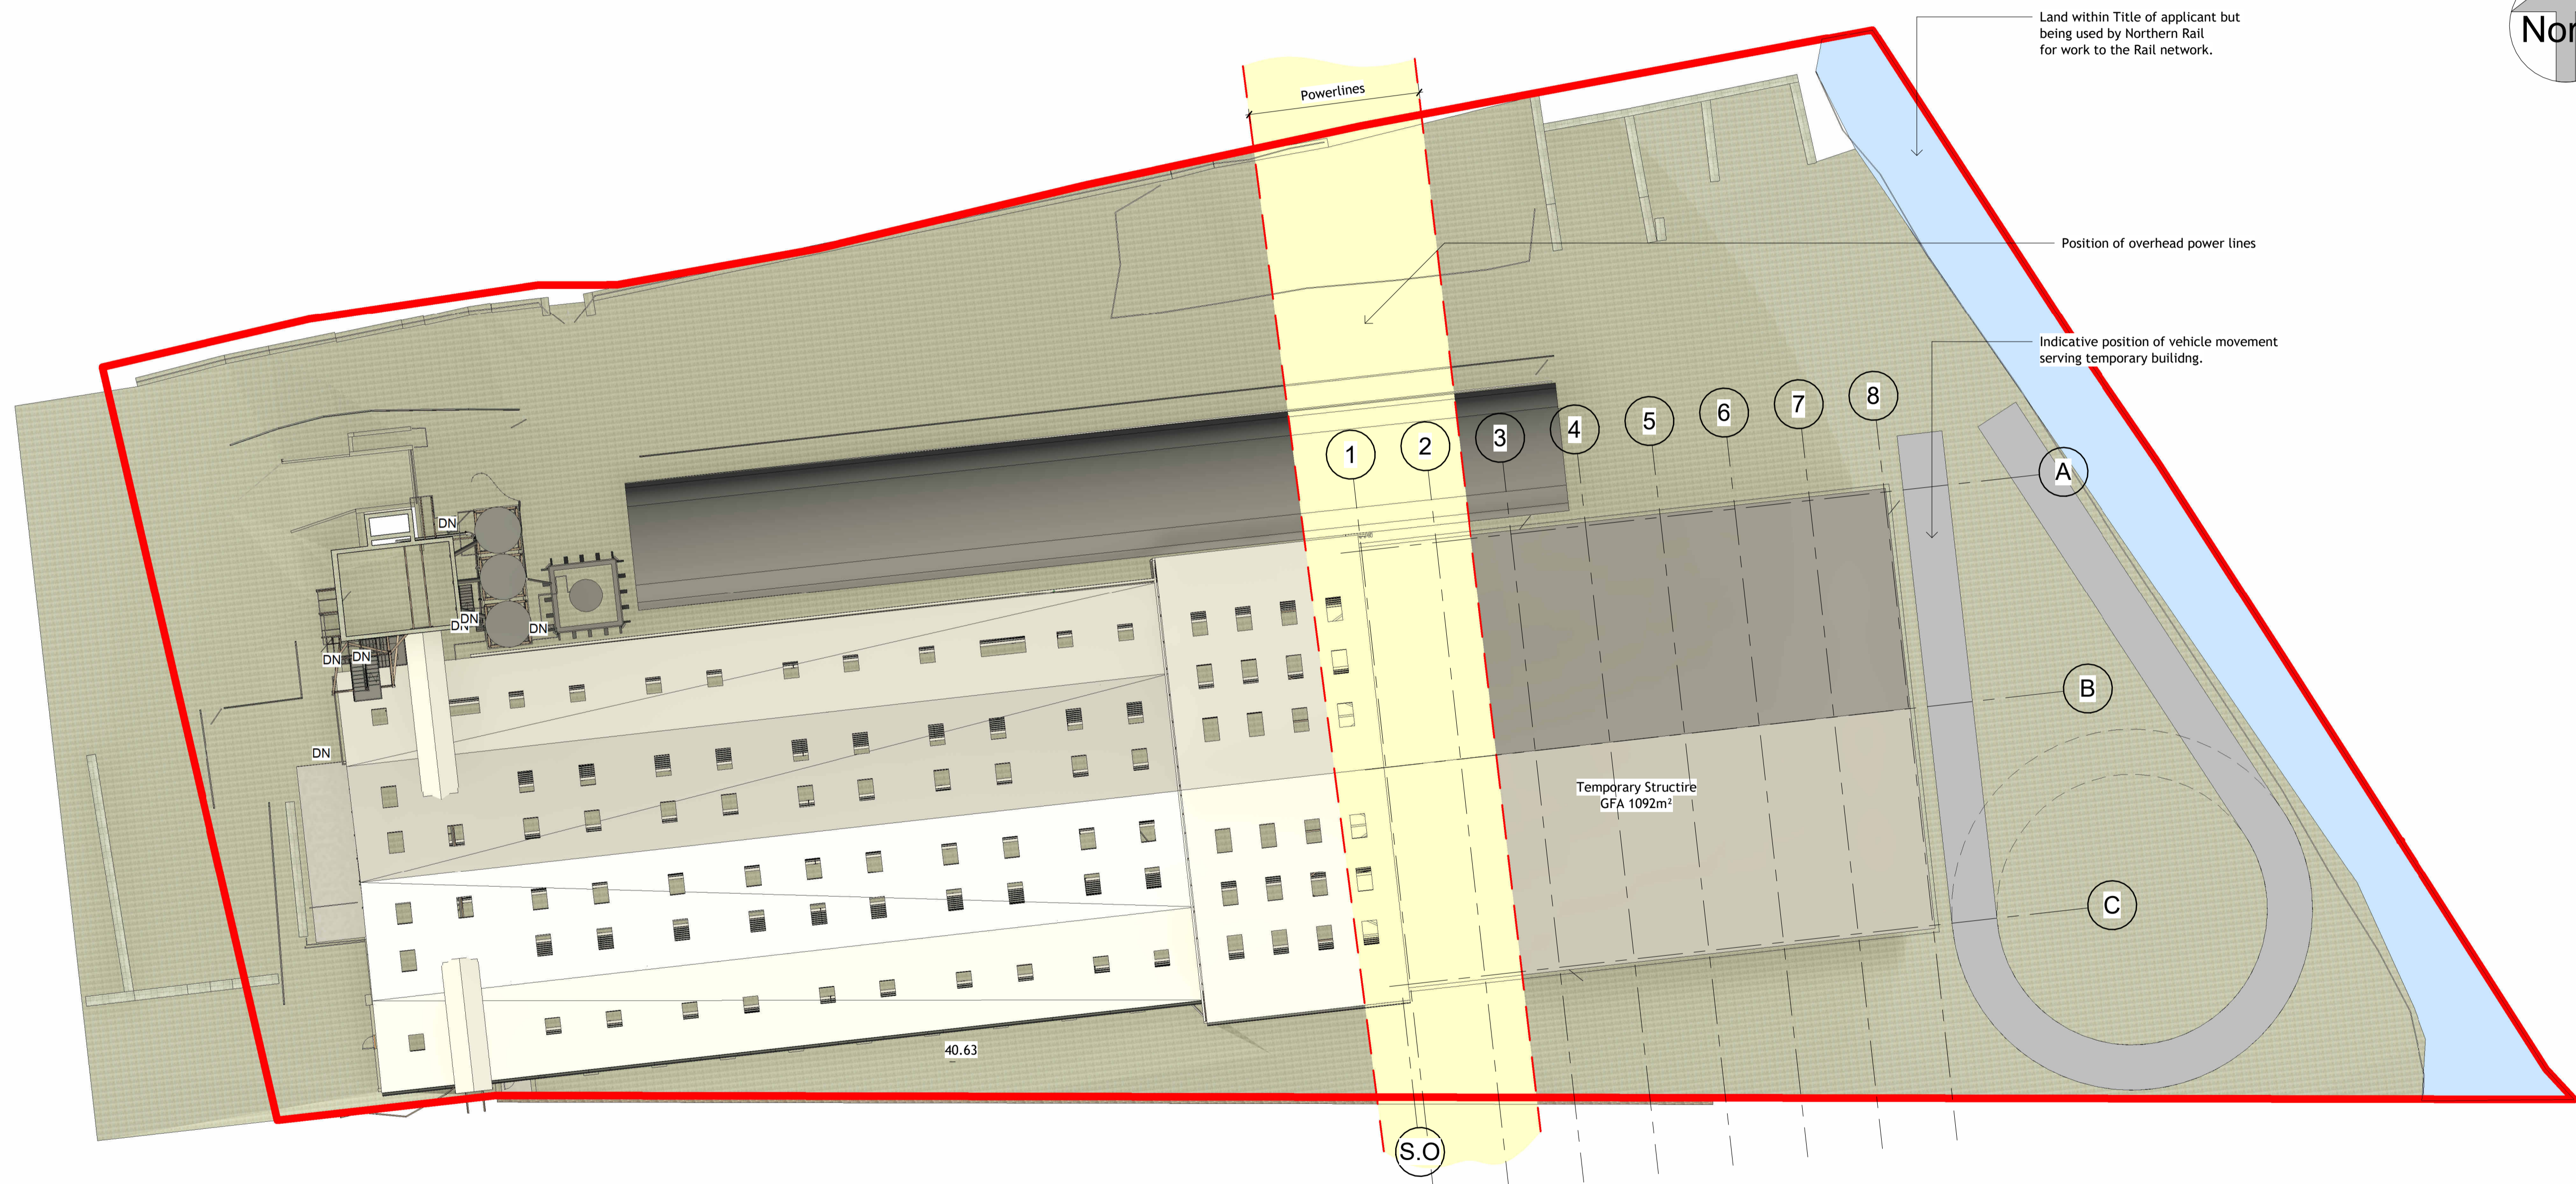


This Drawing is a Copyright of  
**CRONIN DEVELOPMENT CONSULTANCY LIMITED**  
 Do Not Scale from this Drawing.  
 Use figured dimensions ONLY. If in doubt ASK!  
 ALL dimensions to be checked on site before work commences.  
 ANY discrepancies are to be reported immediately.  
 This drawing to be read in conjunction with all Project and Consultants Performance Specifications, Structural / Civil Engineers drawings / calculations, and any Specialist Sub-Contractors Designed Element drawings.

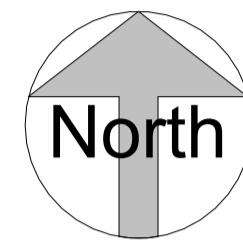

Rev	Date	Description	Issued by
1	25/03/26	PLANNING APPLICATION - Certificate of Lawfulness	AJC

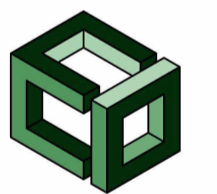

Cronin Development Consultancy Limited  
 53 Springfield Crescent, Walmley, Sutton Coldfield,  
 West Midlands, B76 2SS  
 t: 0121 240 7730 m: 07957 465624  
 e: andy.cronin@cronindc.co.uk

PROJECT

**Longley Concrete Products Limited, Ravensthorpe Road, Dewsbury WF12 9EF**

TITLE

**PLANNING - Proposed Site Plan**

CLIENT

**Ibstock Brick Limited**

STATUS

**PLANNING APPLICATION**

DRAWN BY AJC	CHECKED BY AJC	DATE 25/03/26
-----------------	-------------------	------------------

SCALE (to A1) 1 : 250	PROJECT NUMBER 24-010
--------------------------	--------------------------

DRAWING NUMBER <b>P-002</b>	REV <b>1</b>
--------------------------------	-----------------