



IF IN ANY DOUBT PLEASE ASK THE ARCHITECT FOR CLARIFICATION.  
 DO NOT SCALE FROM DRAWING. ALL DIMENSIONS TO BE CHECKED ON SITE.  
 THE COPYRIGHT FOR THESE DRAWINGS REMAINS THE PROPERTY OF THE ARCHITECT. THEY MUST NOT BE REPRODUCED IN ANY WAY WITHOUT THE ARCHITECT'S PRIOR WRITTEN CONSENT.

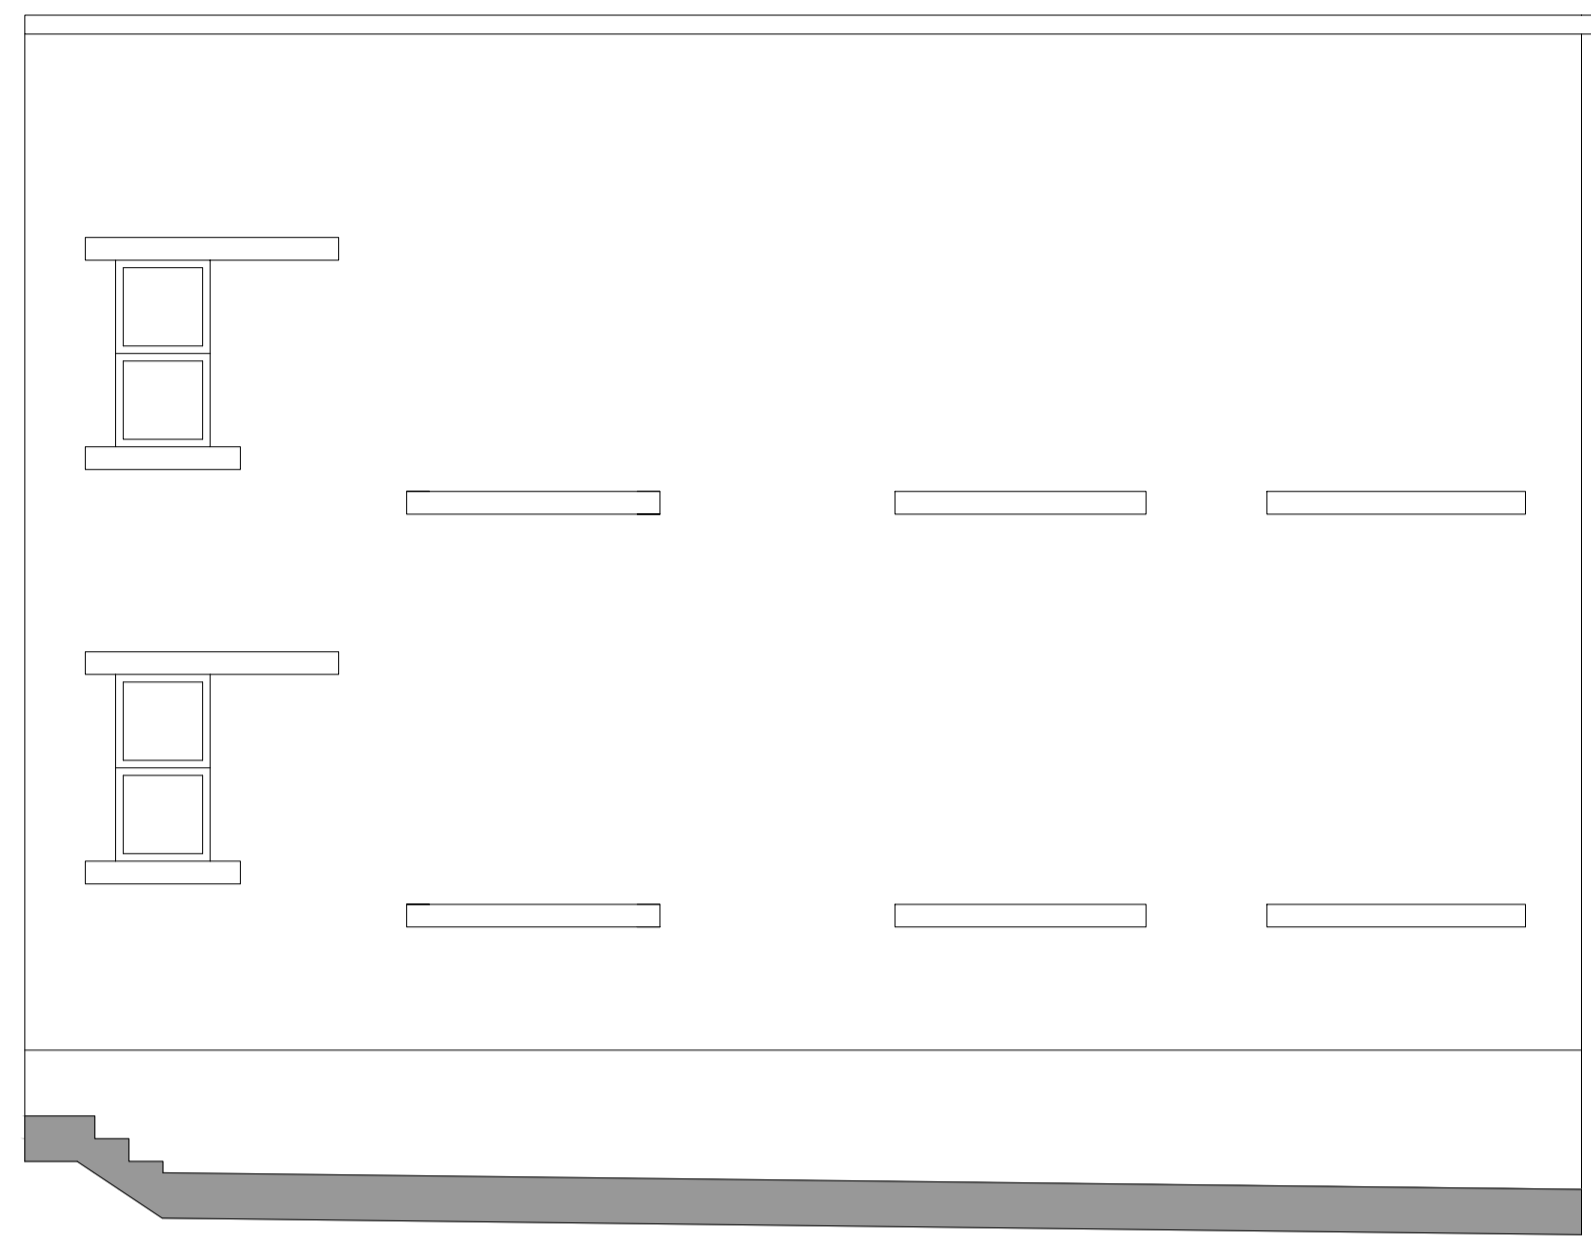


ELEVATION A (SOUTH)




ELEVATION B (NORTH EAST)

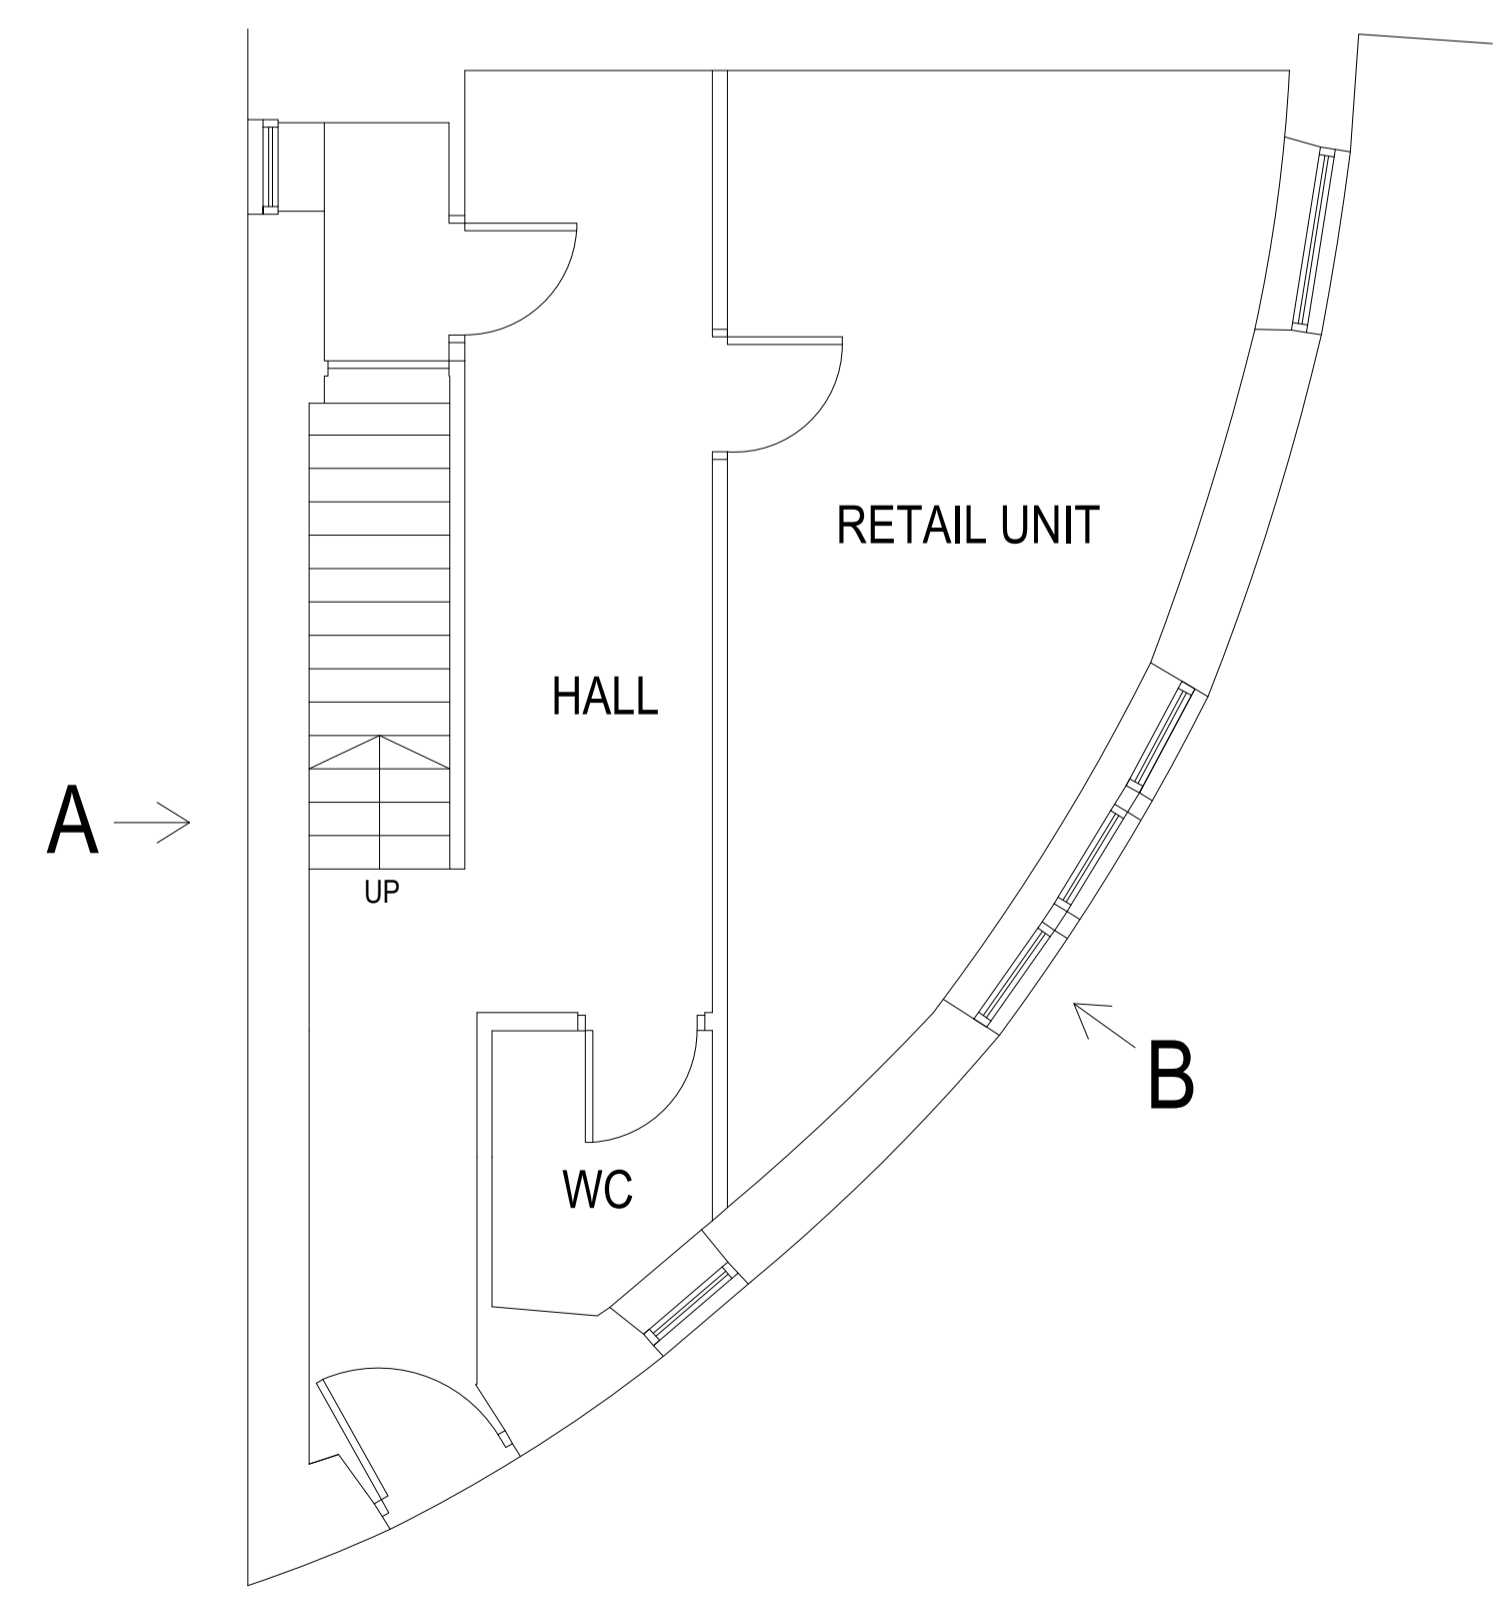

GROUND FLOOR PLAN

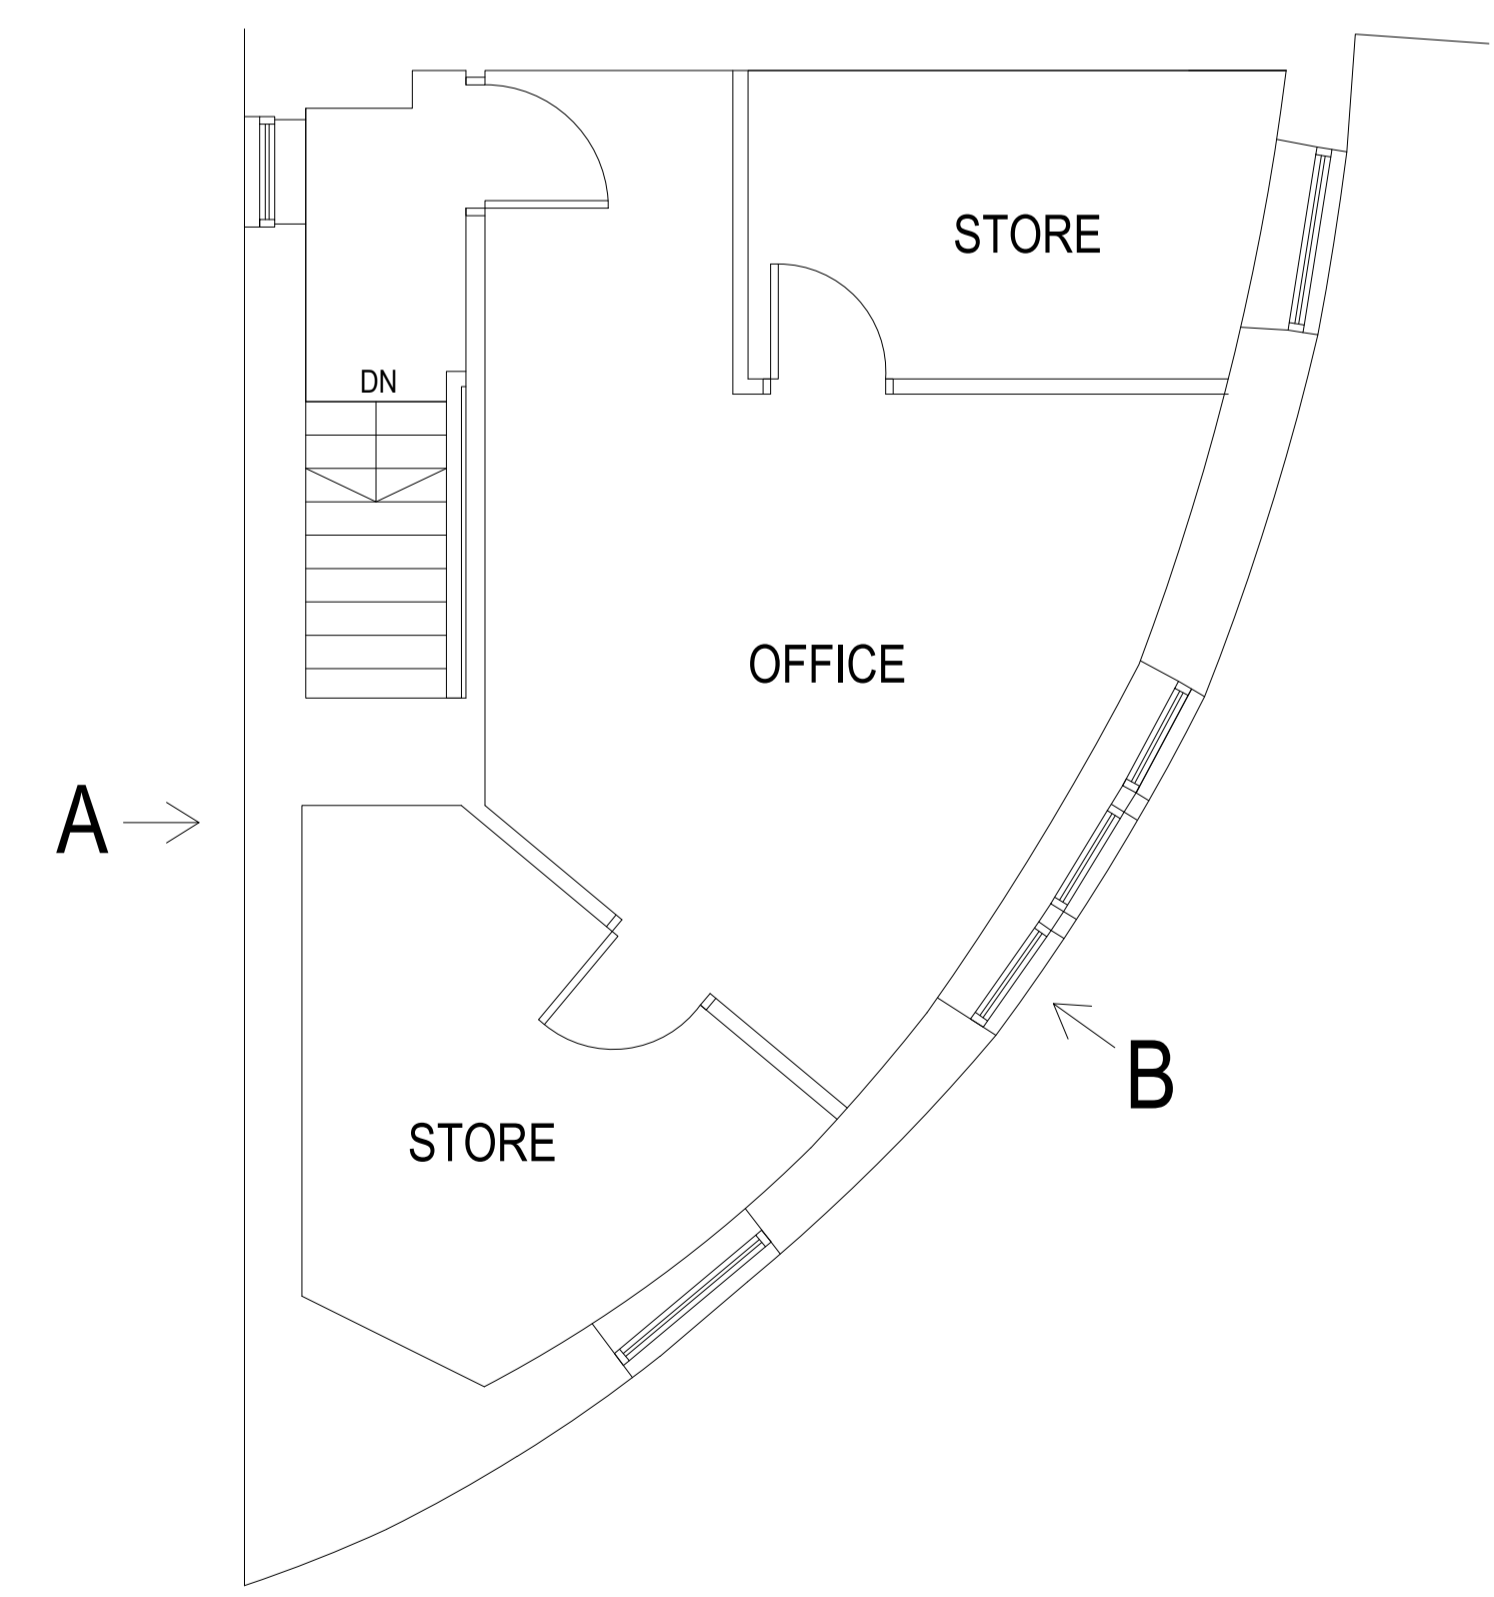

FIRST FLOOR PLAN

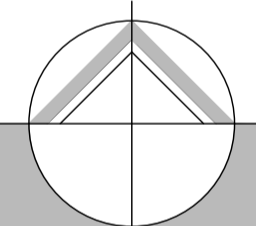  
**northern design partnership**  
 Chartered Architects  
 The Chapel, Millmoor Road,  
 Meltham, Holmfirth, HD9 5JU  
 www.northerndesignpartnership.co.uk  
 Instagram: @northerndesignp  
 Telephone: (01484) 854848

client	MR & MRS SYKES		
project	PROPOSED CHANGE OF USE 2 NETHERTON FOLD NETHERTON HUDDERSFIELD HD4 7HB		
drawing	FORMER PLANS AND ELEVATIONS		
revision	notes	date	drawn
scale :	1:50 AT A1	03.26	MG
project no.	drawing no.	revision	
2480	01		