



**Note:**  
 Drawing is for indicative purposes only. All dimensions to be checked prior to build.  
 Levels to be checked on site prior to construction and full topographical survey needs to be carried out.  
 Drawing is not to be used prior to build. All changes to be confirmed to existing.  
 All structural elements to be checked by structural engineer.  
 All mechanical and electrical elements to be confirmed and checked by plumber and electrician.  
**All dimensions must be checked on site.**  
**Levels to be checked on site prior to construction.**  
**We do not accept liability for any dimensions that are changed or specifications.**  
**All structural elements to be checked by engineer or contractor.**

**INDICATIVE ONLY**  
**ALL DRAINAGE, STRUCTURAL, ELEMENTS TO BE CONFIRMED ON SITE**  
**Roof drainage route and all RWP all to existing drainage system. Roof structure, design by roof specialist**

**KEY**  
 RWP RAIN WATER PIPE  
 SINK  
 DIRECTION OF ROOF SLOPE  
 INSULATION CHAMBER  
 Existing walls  
 New walls

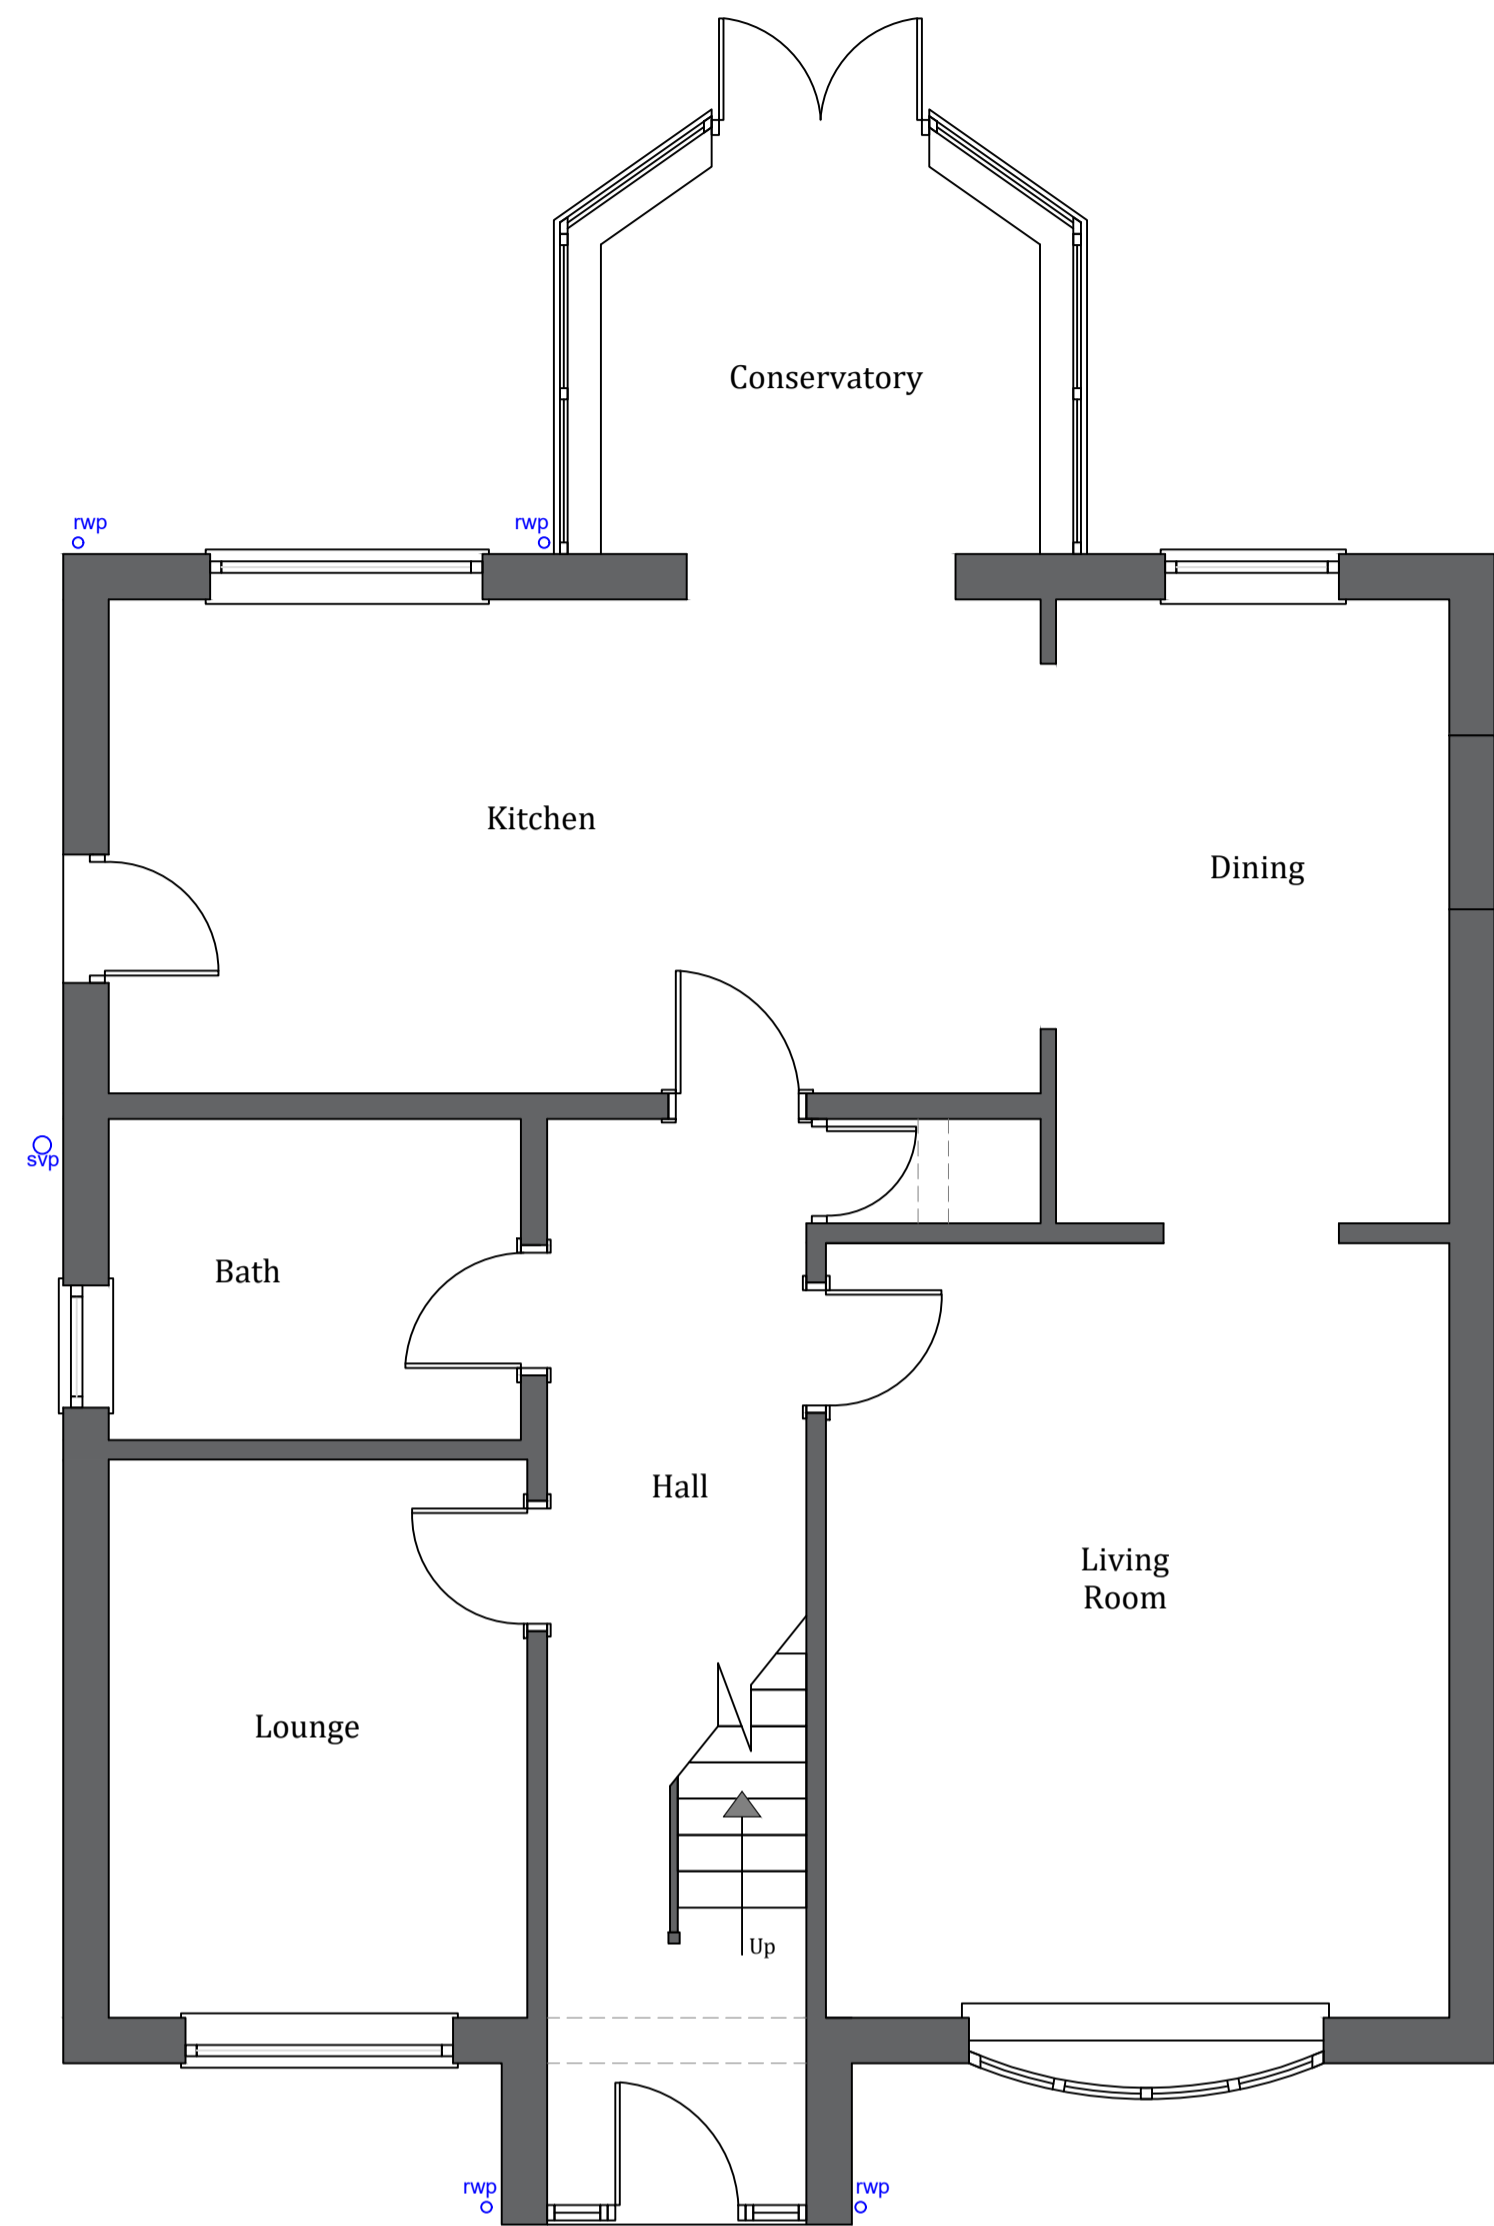


**Proposed Ground Floor Plan**  
 Scale 1:50

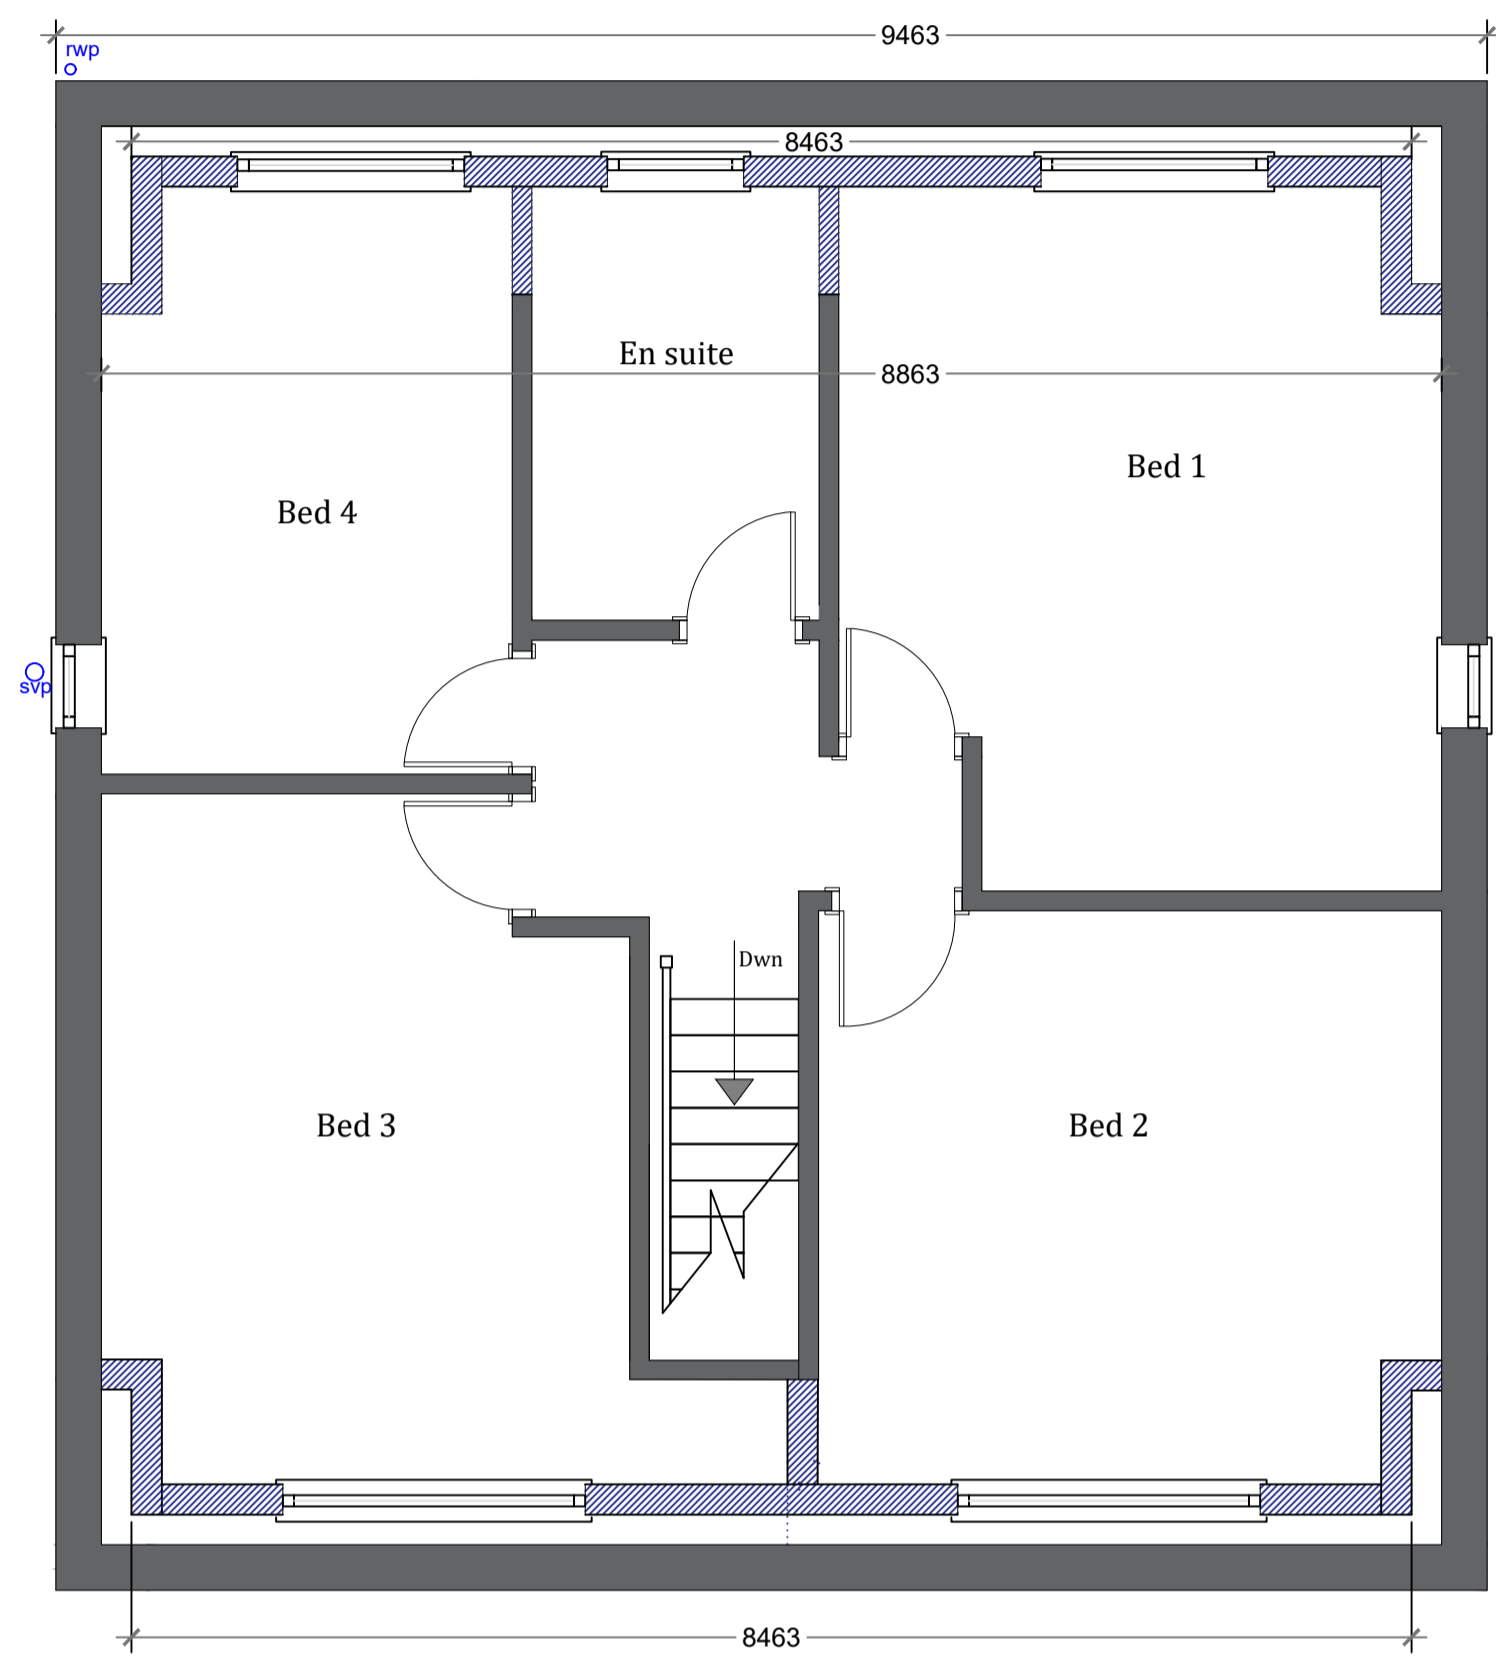


**Proposed First Floor Plan**  
 Scale 1:50


**PROPOSED**  
**EXISTING**

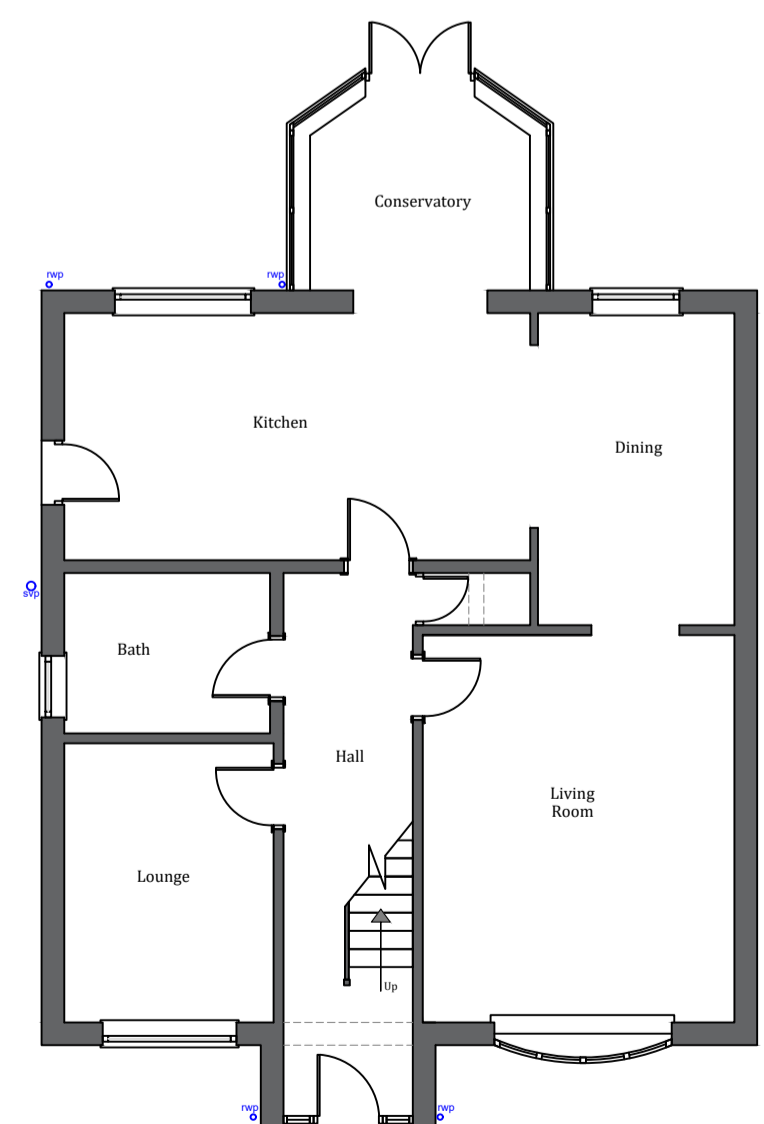


**Existing Ground Floor Plan**  
 Scale 1:100

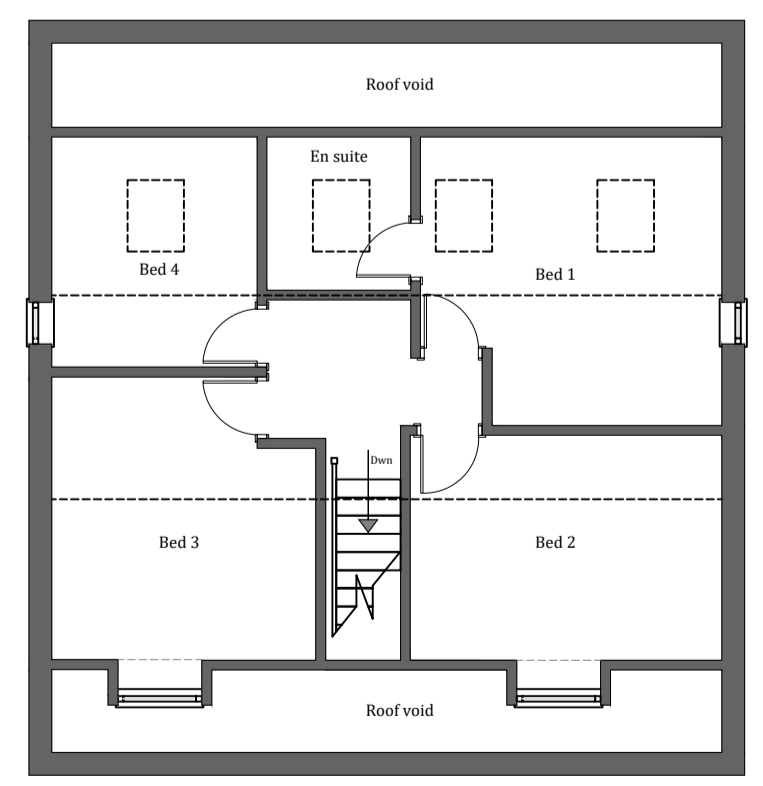

**Existing First Floor Plan**  
 Scale 1:100

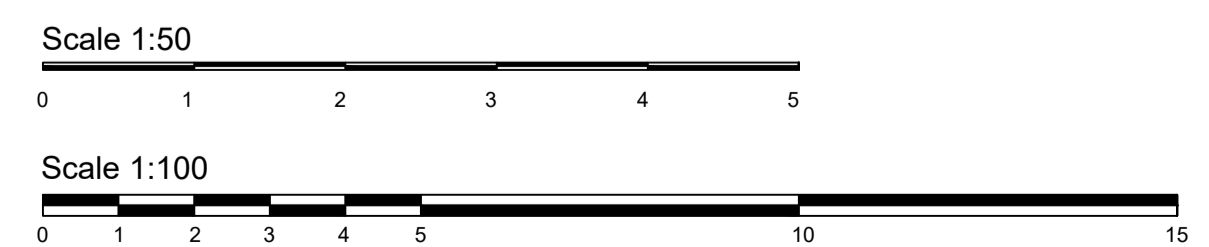

Rev E  
 Rev D - Revised dormers  
 Rev C - Revised dormers  
 Rev B - Dormer sizes increased  
 Rev A - Changed to dormers

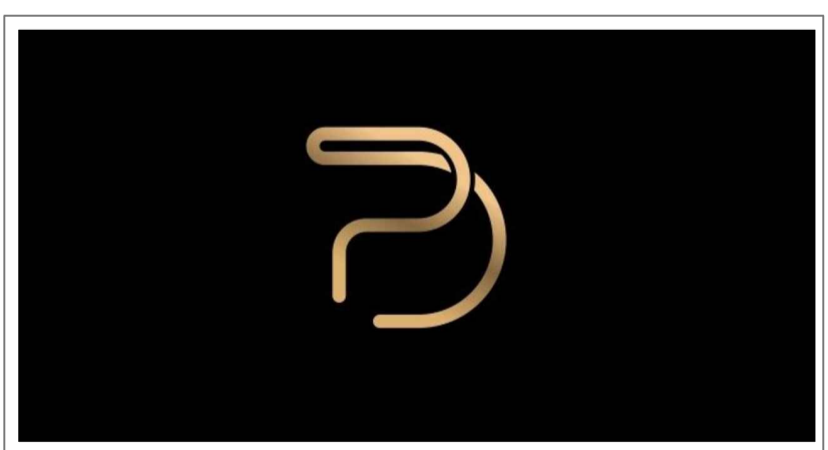

<b>CLIENT</b>	Mr Daji
<b>ADDRESS</b>	8A Hillcrest Avenue, Batley
<b>PROJECT</b>	Bungalow to house extension
<b>REVISION DATE</b>	18.03.26 <b>REVISION E</b>
<b>DRAWING ISSUE</b>	Full Planning
<b>DRAWN BY</b>	- <b>CHECKED BY</b> EM
<b>SCALE</b>	SEE DWG @A1
<b>DRAWING NO.</b>	003 - A1
<b>JOB NO.</b>	23-64

**TITLE** EXISTING AND PROPOSED FLOOR PLANS

This drawing is the copyright and no reproduction is allowed without prior permission. It is not to be used by any third parties for any purposes without the express permission. All Drawings must be checked and verified prior to commencement of work on site. All dimensions are in millimeters, unless otherwise stated. Anyone using this drawing is to check all dimensions on site prior to carrying out work or ordering of materials. **DO NOT SCALE FROM THIS DRAWING.**